



New first floor roof




New dormer roof

assumed boundary line

assumed boundary line

Neighbours main house  
28 STANLEY ROAD

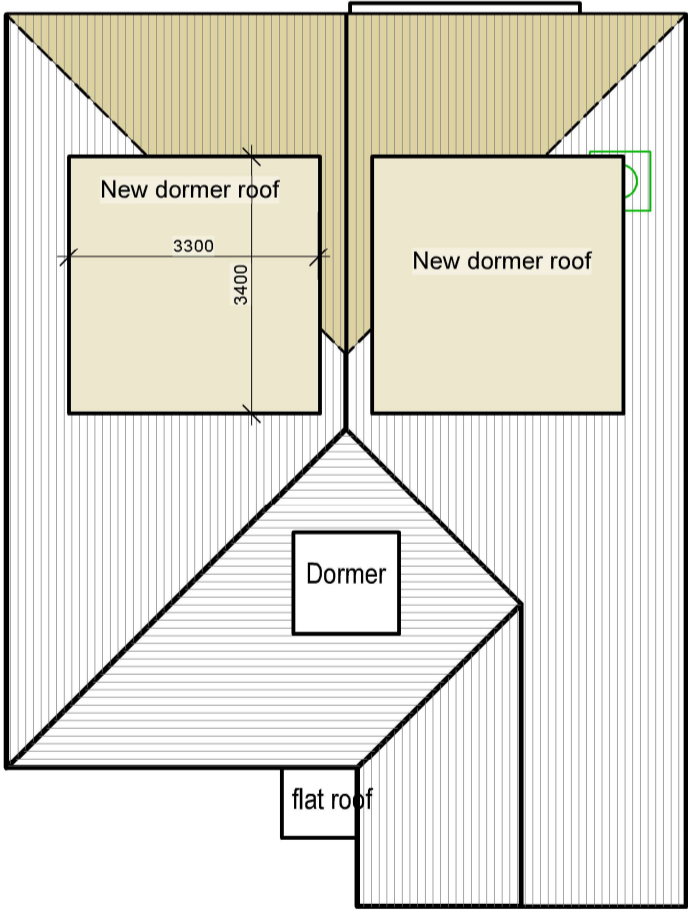

Neighbours main house  
24 STANLEY ROAD

Garage  
flat roof

12


PROP ROOF PLAN  
Scale: 1:100



tel : 0796 222 3141  
email : sandeep@sskarchitects.co.uk


scale - 1 : 100 @ A3

assumed boundary line

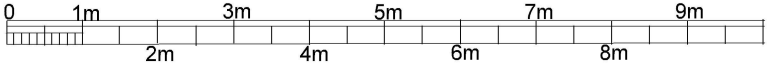

Purpose - Certificate of lawful development

All dimensions to be checked on site. All omissions & discrepancies to be reported to the designer. © SSK architects owns the copyright of this drawing which must not be reproduced in whole or part without the written permission.	PROJECT: 26 Stanley Road, Pinner, HA6 1RG	DATE: 30/04/2025
	DWG NO: <b>PROP ROOF 12</b>	REVISION:

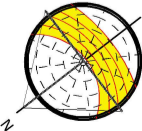

PROPOSED