

AERIAL VIEW  
Site shown  
in red





Description of proposed works  
Ground floor - Side to rear extension  
- Internal alterations  
- Rooflights

Drawing nos.	scale	Description
01	1:1250	Title sheet & Location Plan

<u>Existing</u>		
02	.....	Aerial photos
03	1:100	Site plan
04	1:100	Ground floor plan
05	1:100	Loft floor plan
06	1:100	Roof plan
07	1:100	Elevations - Front + Rear
08	1:100	Elevations - Side
09	.....	Photos - front, rear & garden views

<u>Proposed</u>		
10	1:100	Site plan
11	1:100	Ground floor plan
12	1:100	Roof plan
13	1:100	Elevations - Front + Rear
14	1:100	Elevations - Side
15	.....	Planning statement

<u>Approx. areas</u>		
<u>Existing</u>		
Site area	-	500 sq. meters.
Ground Floor	-	88 sq. meters.
<u>Proposed</u>		
Ground Floor	-	45 sq. meters.

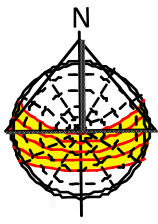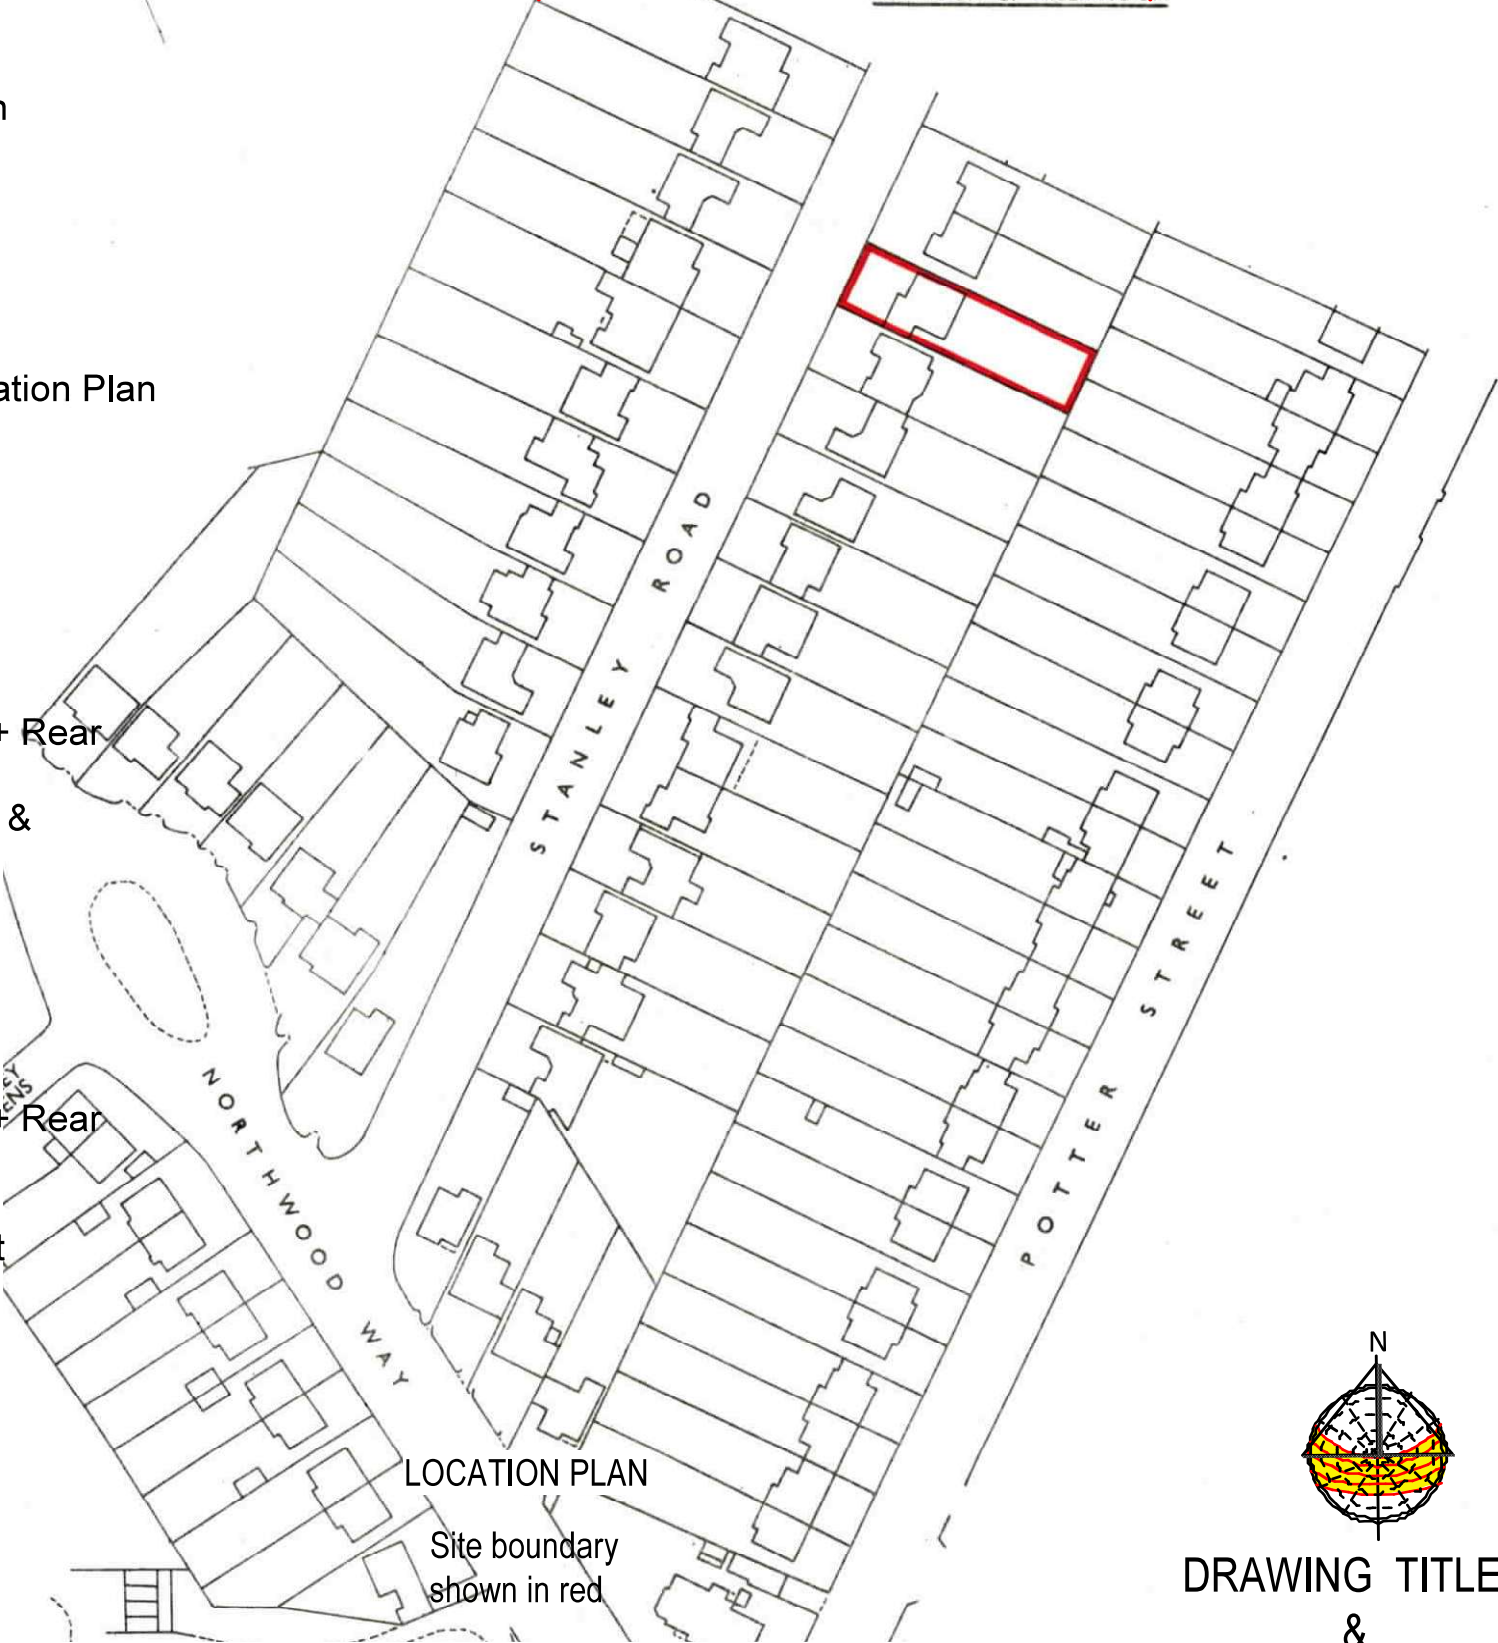

DRAWING TITLES  
&  
LOCATION PLAN

Purpose - Householder planning application

All dimensions to be checked on site. All omissions & discrepancies to be reported to the designer.  SSK architects owns the copyright of this drawing which must not be reproduced in whole or part without the written permission. ©	PROJECT: 26 Stanley Road, Pinner, HA6 1RG	DATE: 30/03/2025
	DWG NO: TITLE SHEET 01	REVISION:

