

AERIAL VIEW

Site shown in red



Description of proposed works

PROPOSED LOFT - Front roof extension and increase in dormer size proposed.

Hip to gable and side dormers already approved.

APPROVAL REF -
79424/APP/2025/1080

Drawing nos. scale Description

01 1:1250 Title sheet & Location Plan

Existing

02 Aerial photos
03 1:100 Site plan
04 1:100 Ground floor plan
05 1:100 Loft floor plan
06 1:100 Roof plan
07 1:100 Elevations - Front + Rear
08 1:100 Elevations - Side
09 Photos - front, rear & garden views

Proposed

10 1:100 Ground floor plan
11 1:100 Loft floor plan
12 1:100 Roof plan
13 1:100 Elevations - Front + Rear
14 1:100 Elevations - Side
15 Planning statement


Approx. areas

Existing

Site area - 500 sq. meters.
Ground Floor - 88 sq. meters.

Proposed

Loft Floor - 43 sq. meters.

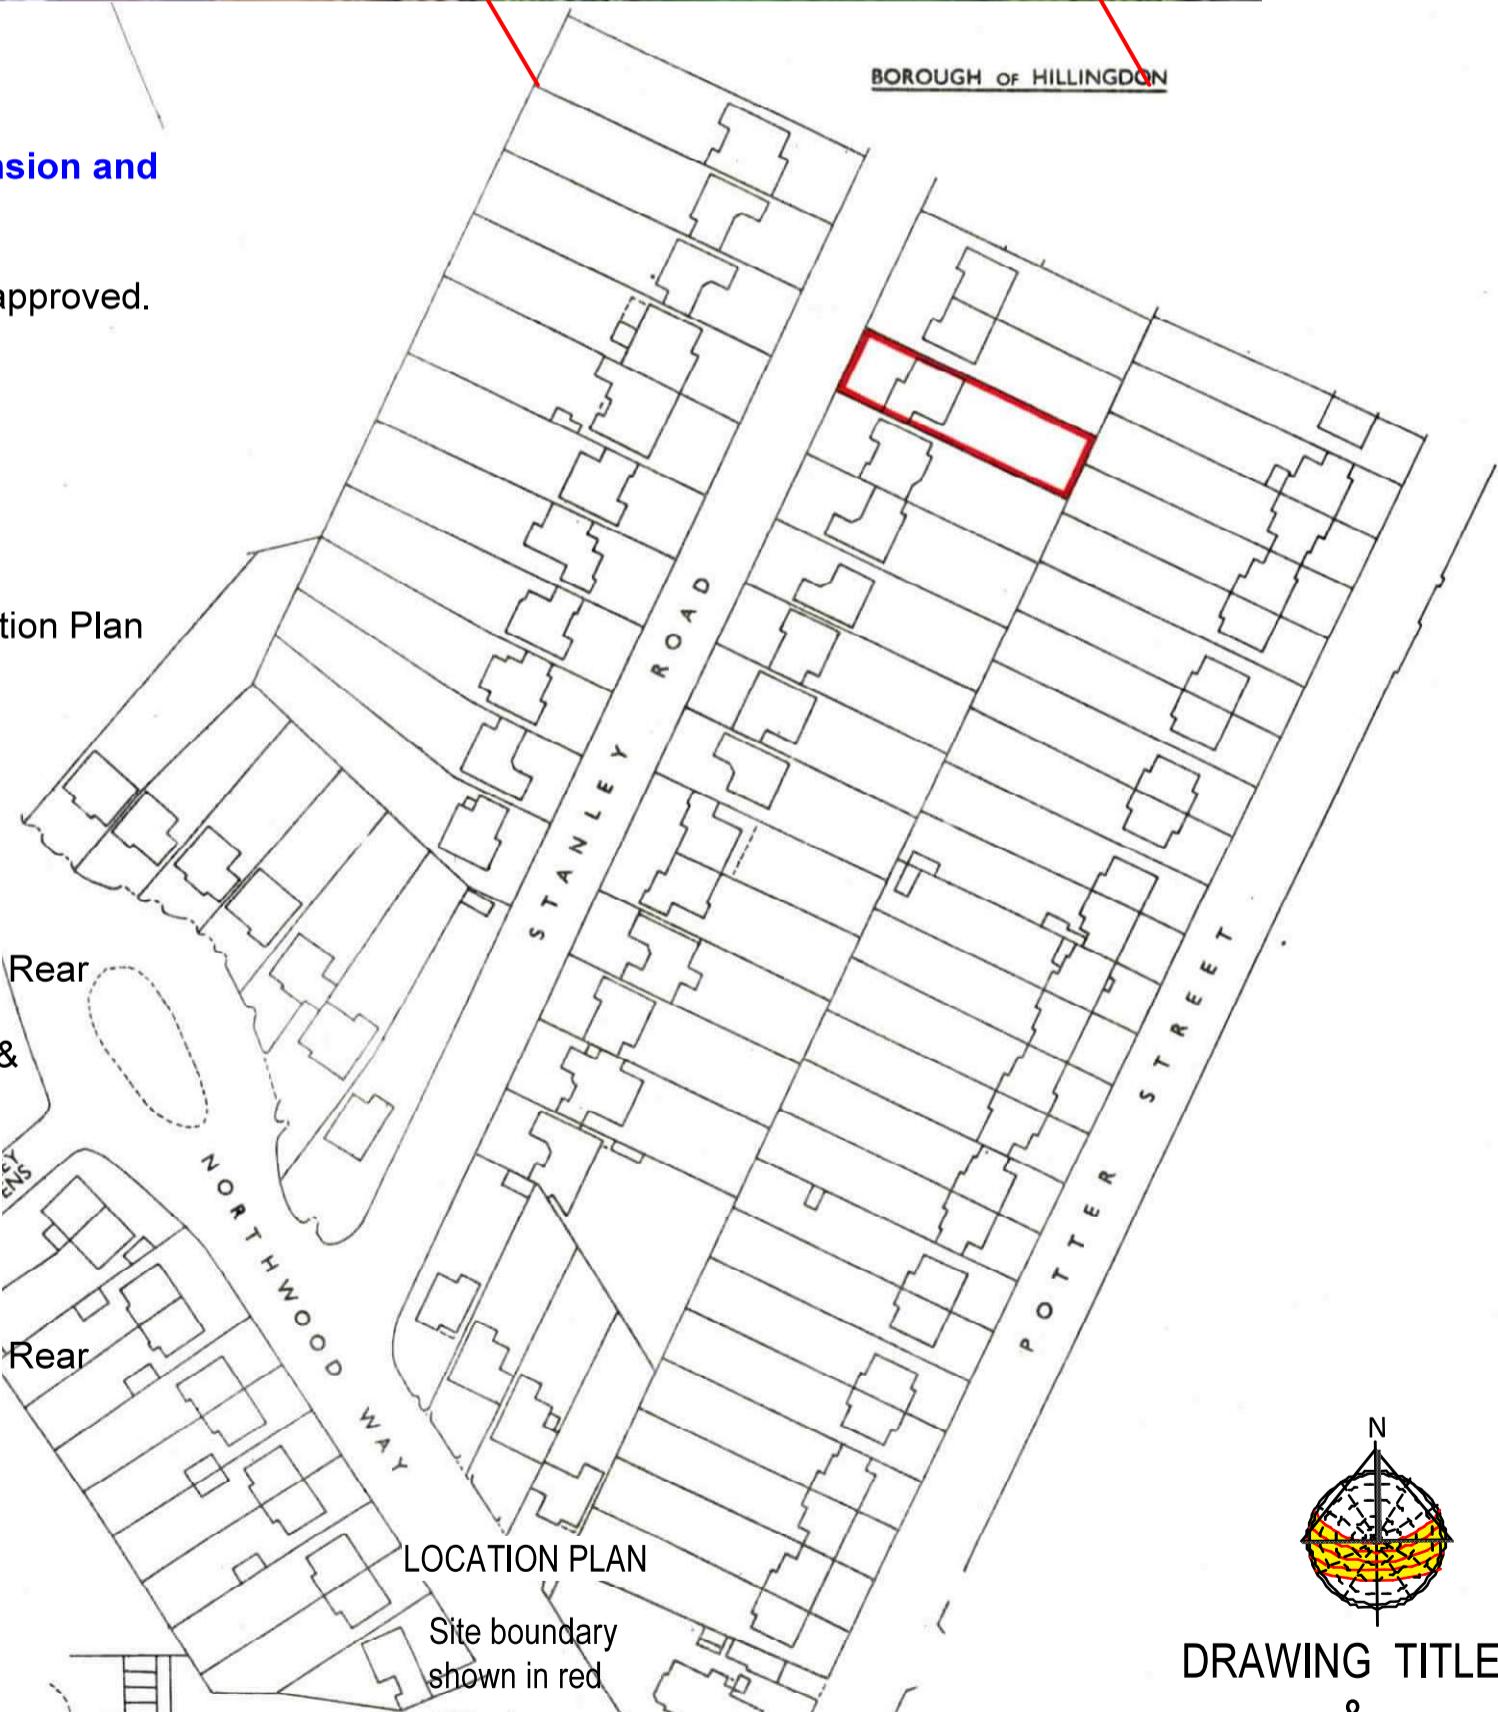

DRAWING TITLES

&

LOCATION PLAN

Purpose - Householder planning application

All dimensions to be checked on site.
All omissions & discrepancies to be reported to the designer.

PROJECT:

26 Stanley Road,
Pinner, HA6 1RG

DATE:

30/01/2026

© SSK architects owns the copyright of this drawing which must not be reproduced in whole or part without the written permission.

DWG NO:

26 Stanley Road,
Pinner, HA6 1RG

REVISION:


TITLE SHEET 01



tel : 0796 222 3141

email : sandeep@sskarchitects.co.uk

scale - 1 : 1250 @ A3

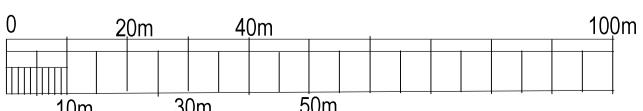

100m