


03 EXG SITE PLAN
Scale: 1:100

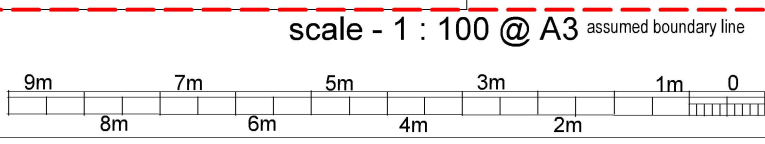

tel : 0796 222 3141
email : sandeep@sskarchitects.co.uk



Purpose - Householder planning application		
© SSK architects owns the copyright of this drawing which must not be reproduced in whole or part without the written permission.	PROJECT: 26 Stanley Road, Pinner, HA6 1RG	DATE: 30/01/2026
	DWG NO: EXG SITE	REVISION: 03

EXISTING