




Existing Front Elevation 'A' - Scale 1:100

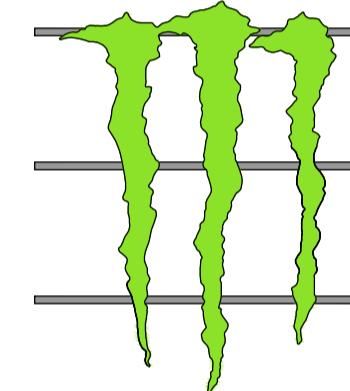


3D GREY PAINTED METAL BUILT-UP WITH ACRYLIC FRONT PANEL.
FACED WITH A TRANSLUCENT VINYL DIGITAL PRINT.
OVERALL SIZE 1826mm W x 2600mm H x 100mm D, CONSTRUCTED IN
3 SEPARATE SECTIONS DUE TO SIZE AND MOUNTED ON 3 ANGLE
BRACKETS. FINAL CONSTRUCTION METHOD TO BE AGREED.



Details of Proposed Signage - Not to Scale



Proposed Front Elevation 'A' - Scale 1:100

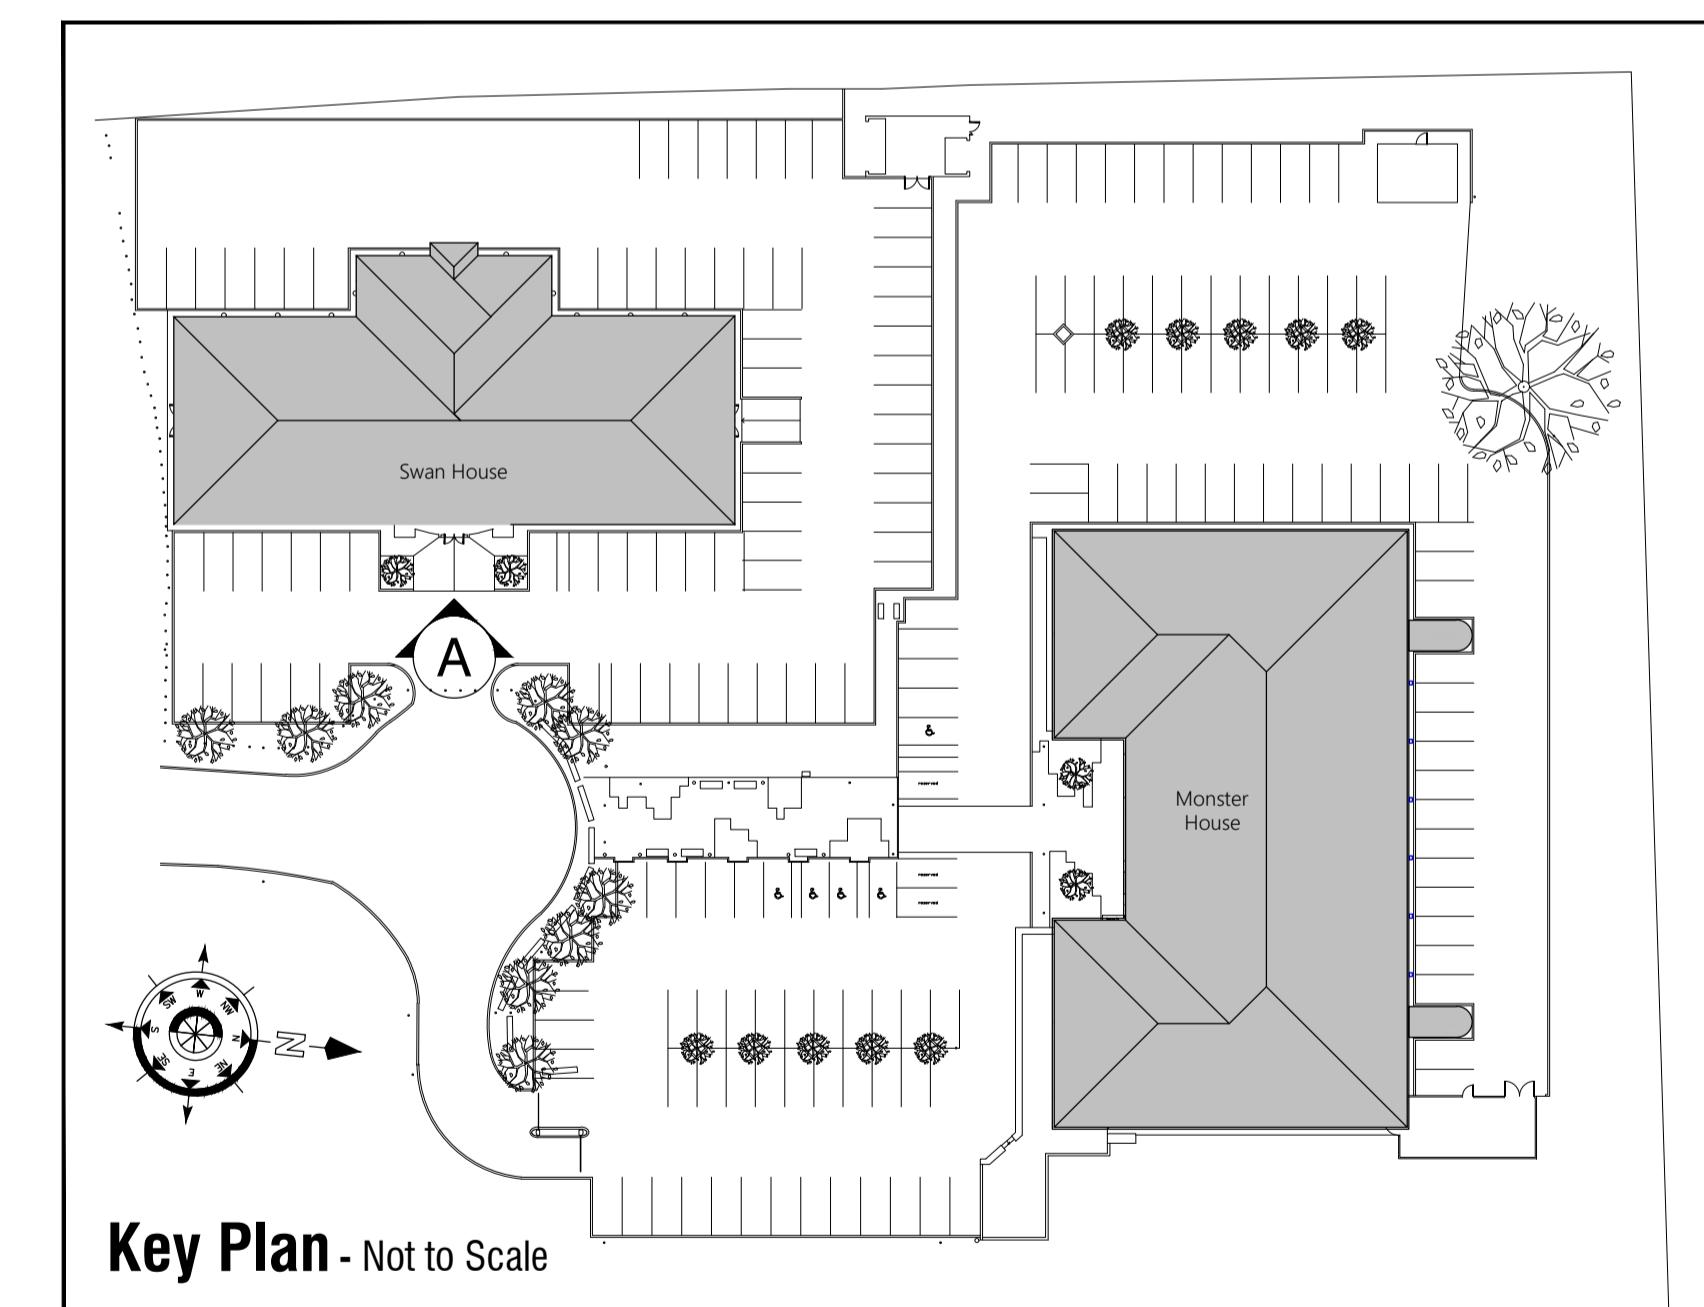

Key Plan - Not to Scale

Scale 1:100
2m 0 2m 4m 6m 8m 10m

Morgan Lovell

MAXIS 1 Western Road Bracknell Berkshire RG12 1RT
T: 0134 435 3800 E: contact@morganlovell.com
W: http://www.morganlovell.com

Client
MONSTER ENERGY
Project
SWAN & MONSTER HOUSE, 6 & 7
COWLEY BUSINESS PARK
UXBRIDGE
UB8 2AD

Title			
PROPOSED SWAN HOUSE EXTERNAL SIGNAGE			
Scale	Date	Designer/Drawn By	Checked By / Date
1:100@A1	03/03/2025	SMKB	
Drawing Number			
Project No.	Floor	Drawing No.	Rev
MA6054	0	P010	