


Existing Ground Floor Plan

(Scale 1:50)

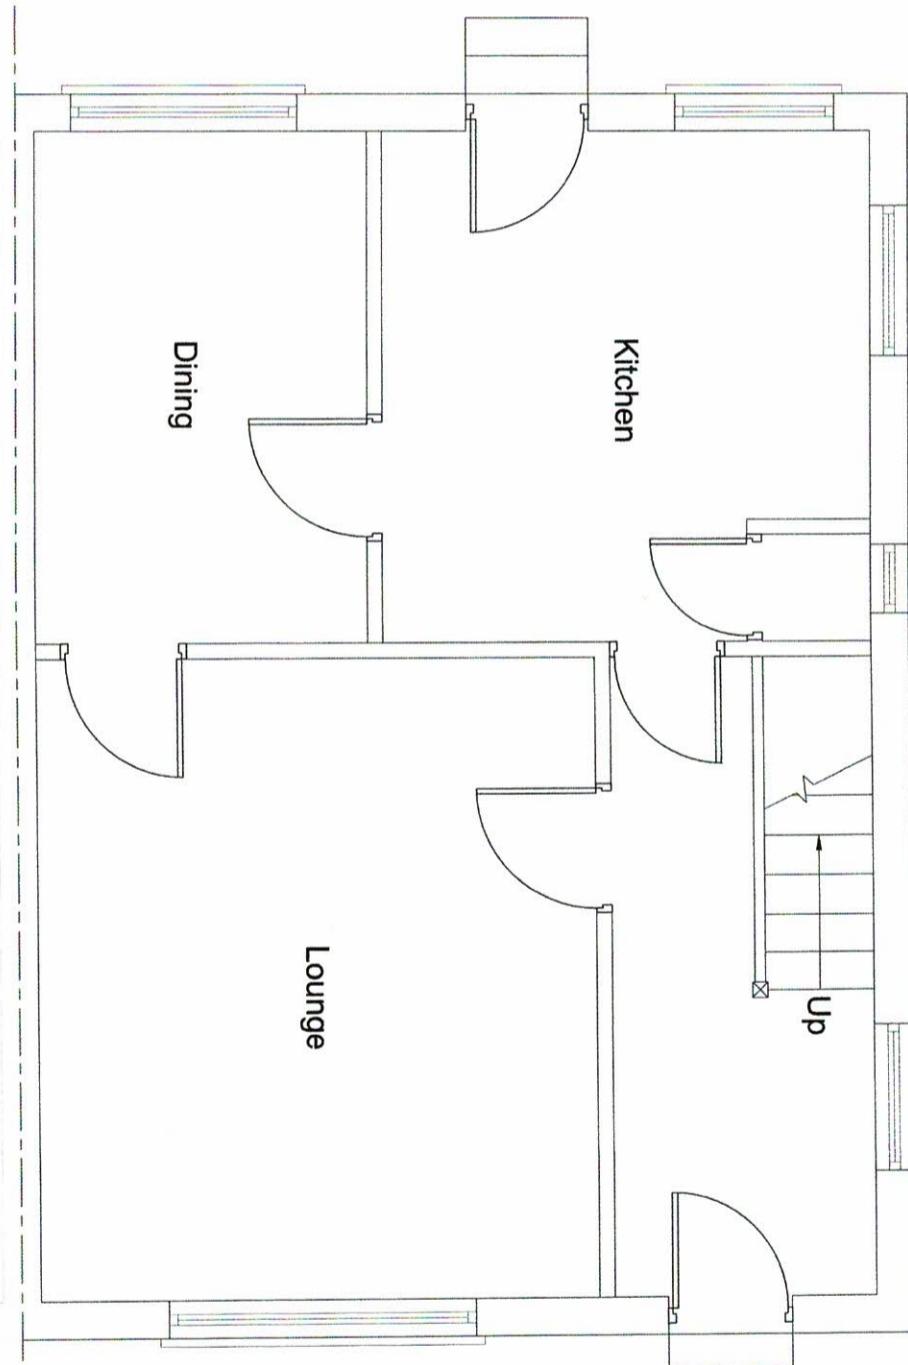

This drawing is the intellectual property of SIRA Designs and may not be reproduced, copied, or distributed, in full or in part, without prior written consent. The contractor/builder is responsible for verifying all dimensions on-site before starting any work. Only the dimensions marked on the drawing should be used for construction.

SINGLE STOREY REAR EXTENSION AT
10 HOPPNER ROAD, HAYES UB4 8PY

SIRA DESIGN STUDIO


MOB. 07956 23 4848

DATE: MAY-2025

DRAWING NO: 2025/103/01

Proposed Ground Floor Plan

(Scale 1:50)

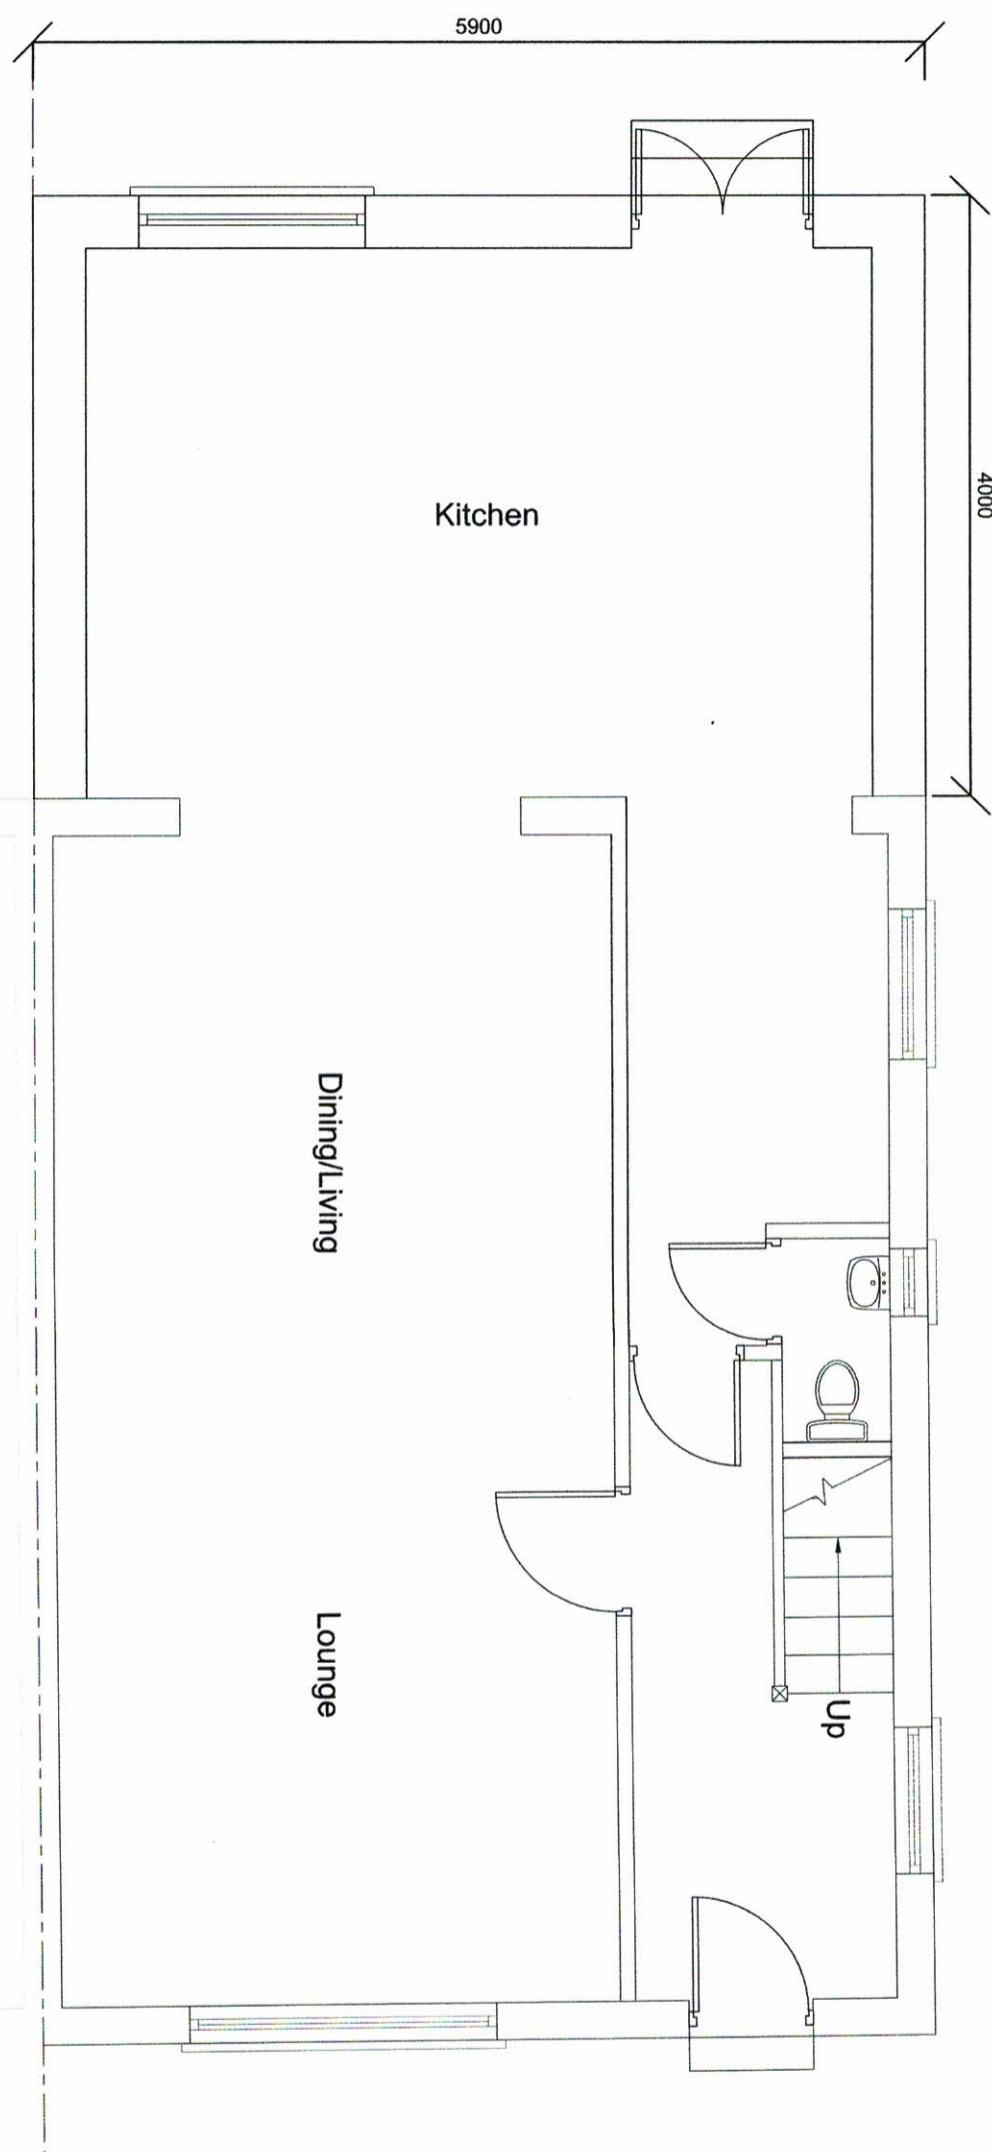

This drawing is the intellectual property of SIRA Designs and may not be reproduced, copied, or distributed, in full or in part, without prior written consent. The contractor/builder is responsible for verifying all dimensions on-site before starting any work. Only the dimensions marked on the drawing should be used for construction.


SINGLE STOREY REAR EXTENSION AT
10 HOPPNER ROAD, HAYES UB4 8PY

SIRA DESIGN STUDIO
MOB. 07956 23 4848

DATE: MAY-2025
DRAWING NO: 2025/103/02

0
1
2
3
4
5
6
7
8
9
10m 1:100


Existing Left Side Elevation
(Scale 1:100)

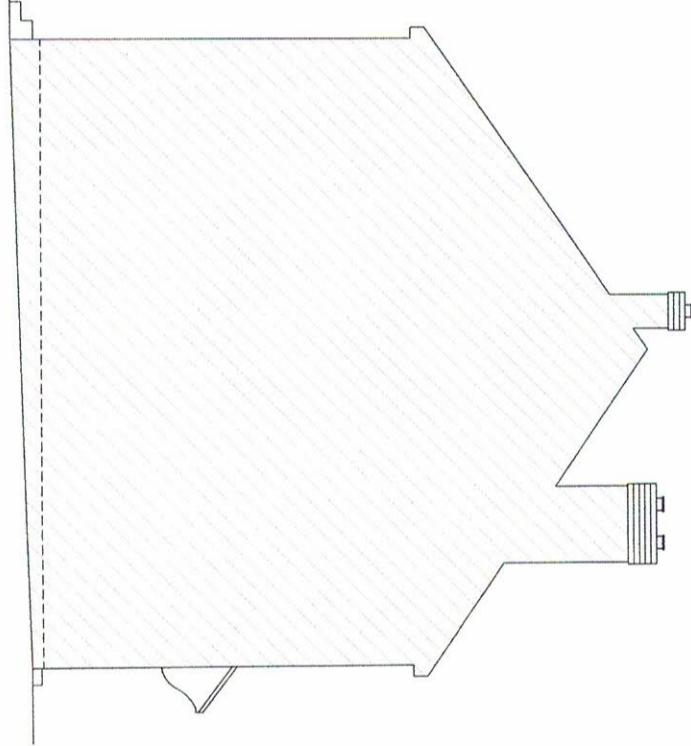

Existing Rear Elevation
(Scale 1:100)



Existing Right Side Elevation
(Scale 1:100)

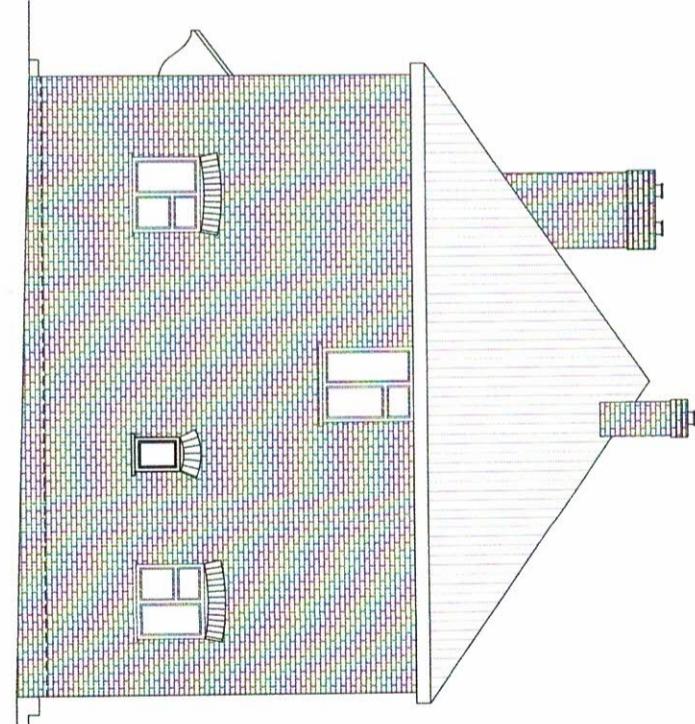


SINGLE STOREY REAR EXTENSION AT 10 HOPPNER ROAD, HAYES UB4 8PY

SIRA DESIGN STUDIO
MOB. 07956 23 4848

DATE: MAY-2025
DRAWING NO: 2025/103/03

This drawing is the intellectual property of SIRA Designs and may not be reproduced, copied, or distributed, in full or in part, without prior written consent. The contractor/builder is responsible for verifying all dimensions on-site before starting any work. Only the dimensions marked on the drawing should be used for construction.

0
1
2
3
4
5
6
7
8
9
10m 1:100

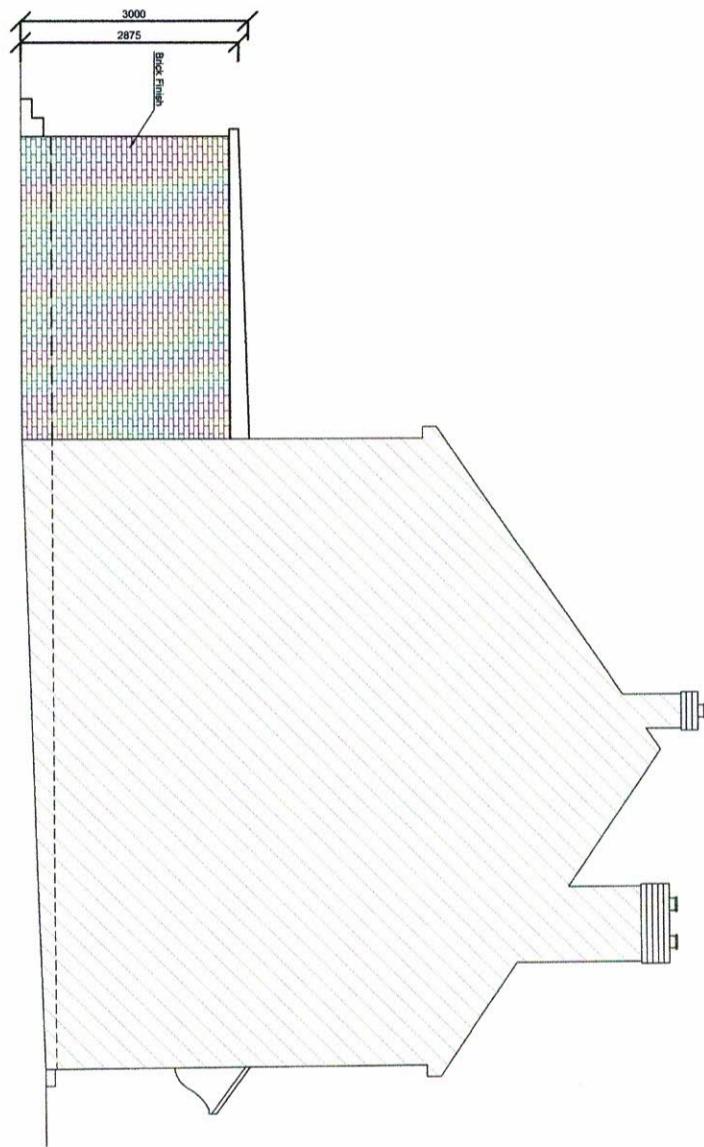


Proposed Left Side Elevation
(Scale 1:100)

Proposed Rear Elevation
(Scale 1:100)



Proposed Right Side Elevation
(Scale 1:100)

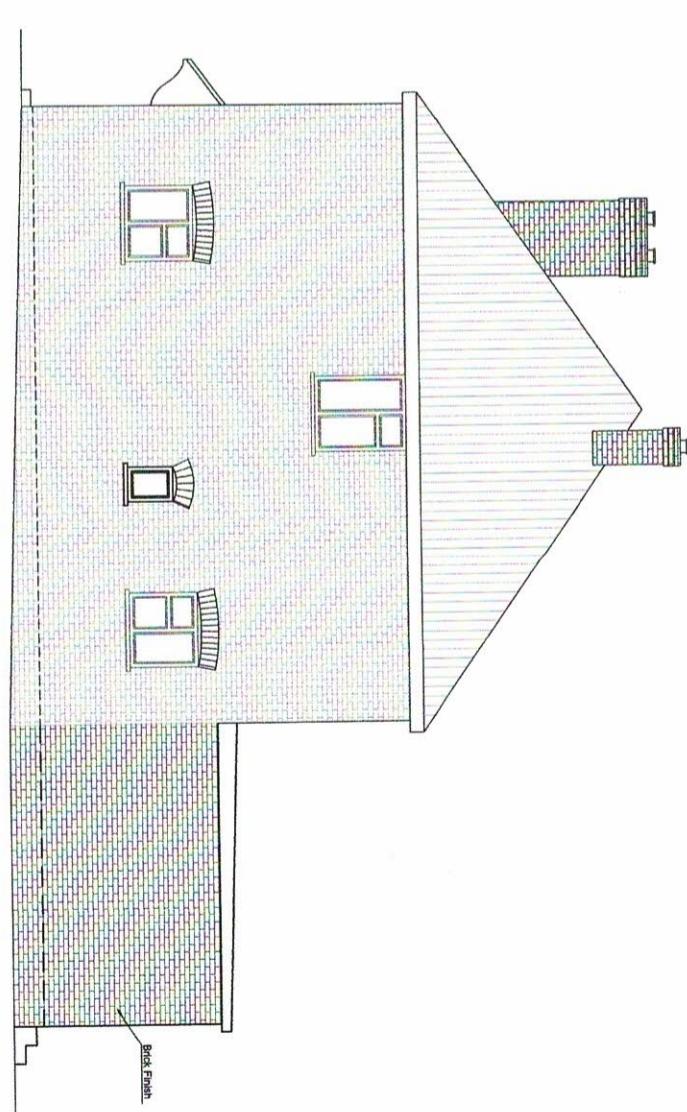

This drawing is the intellectual property of SIRA Designs and may not be reproduced, copied, or distributed, in full or in part, without prior written consent. The contractor/builder is responsible for verifying all dimensions on-site before starting any work. Only the dimensions marked on the drawing should be used for construction.

SINGLE STOREY REAR EXTENSION AT 10 HOPPNER ROAD, HAYES UB4 8PY

SIRA DESIGN STUDIO
MOB. 07956 23 4848

DATE: MAY-2025
DRAWING NO: 2025/103/04