


Existing Ground Floor Plan

(Scale 1:50)

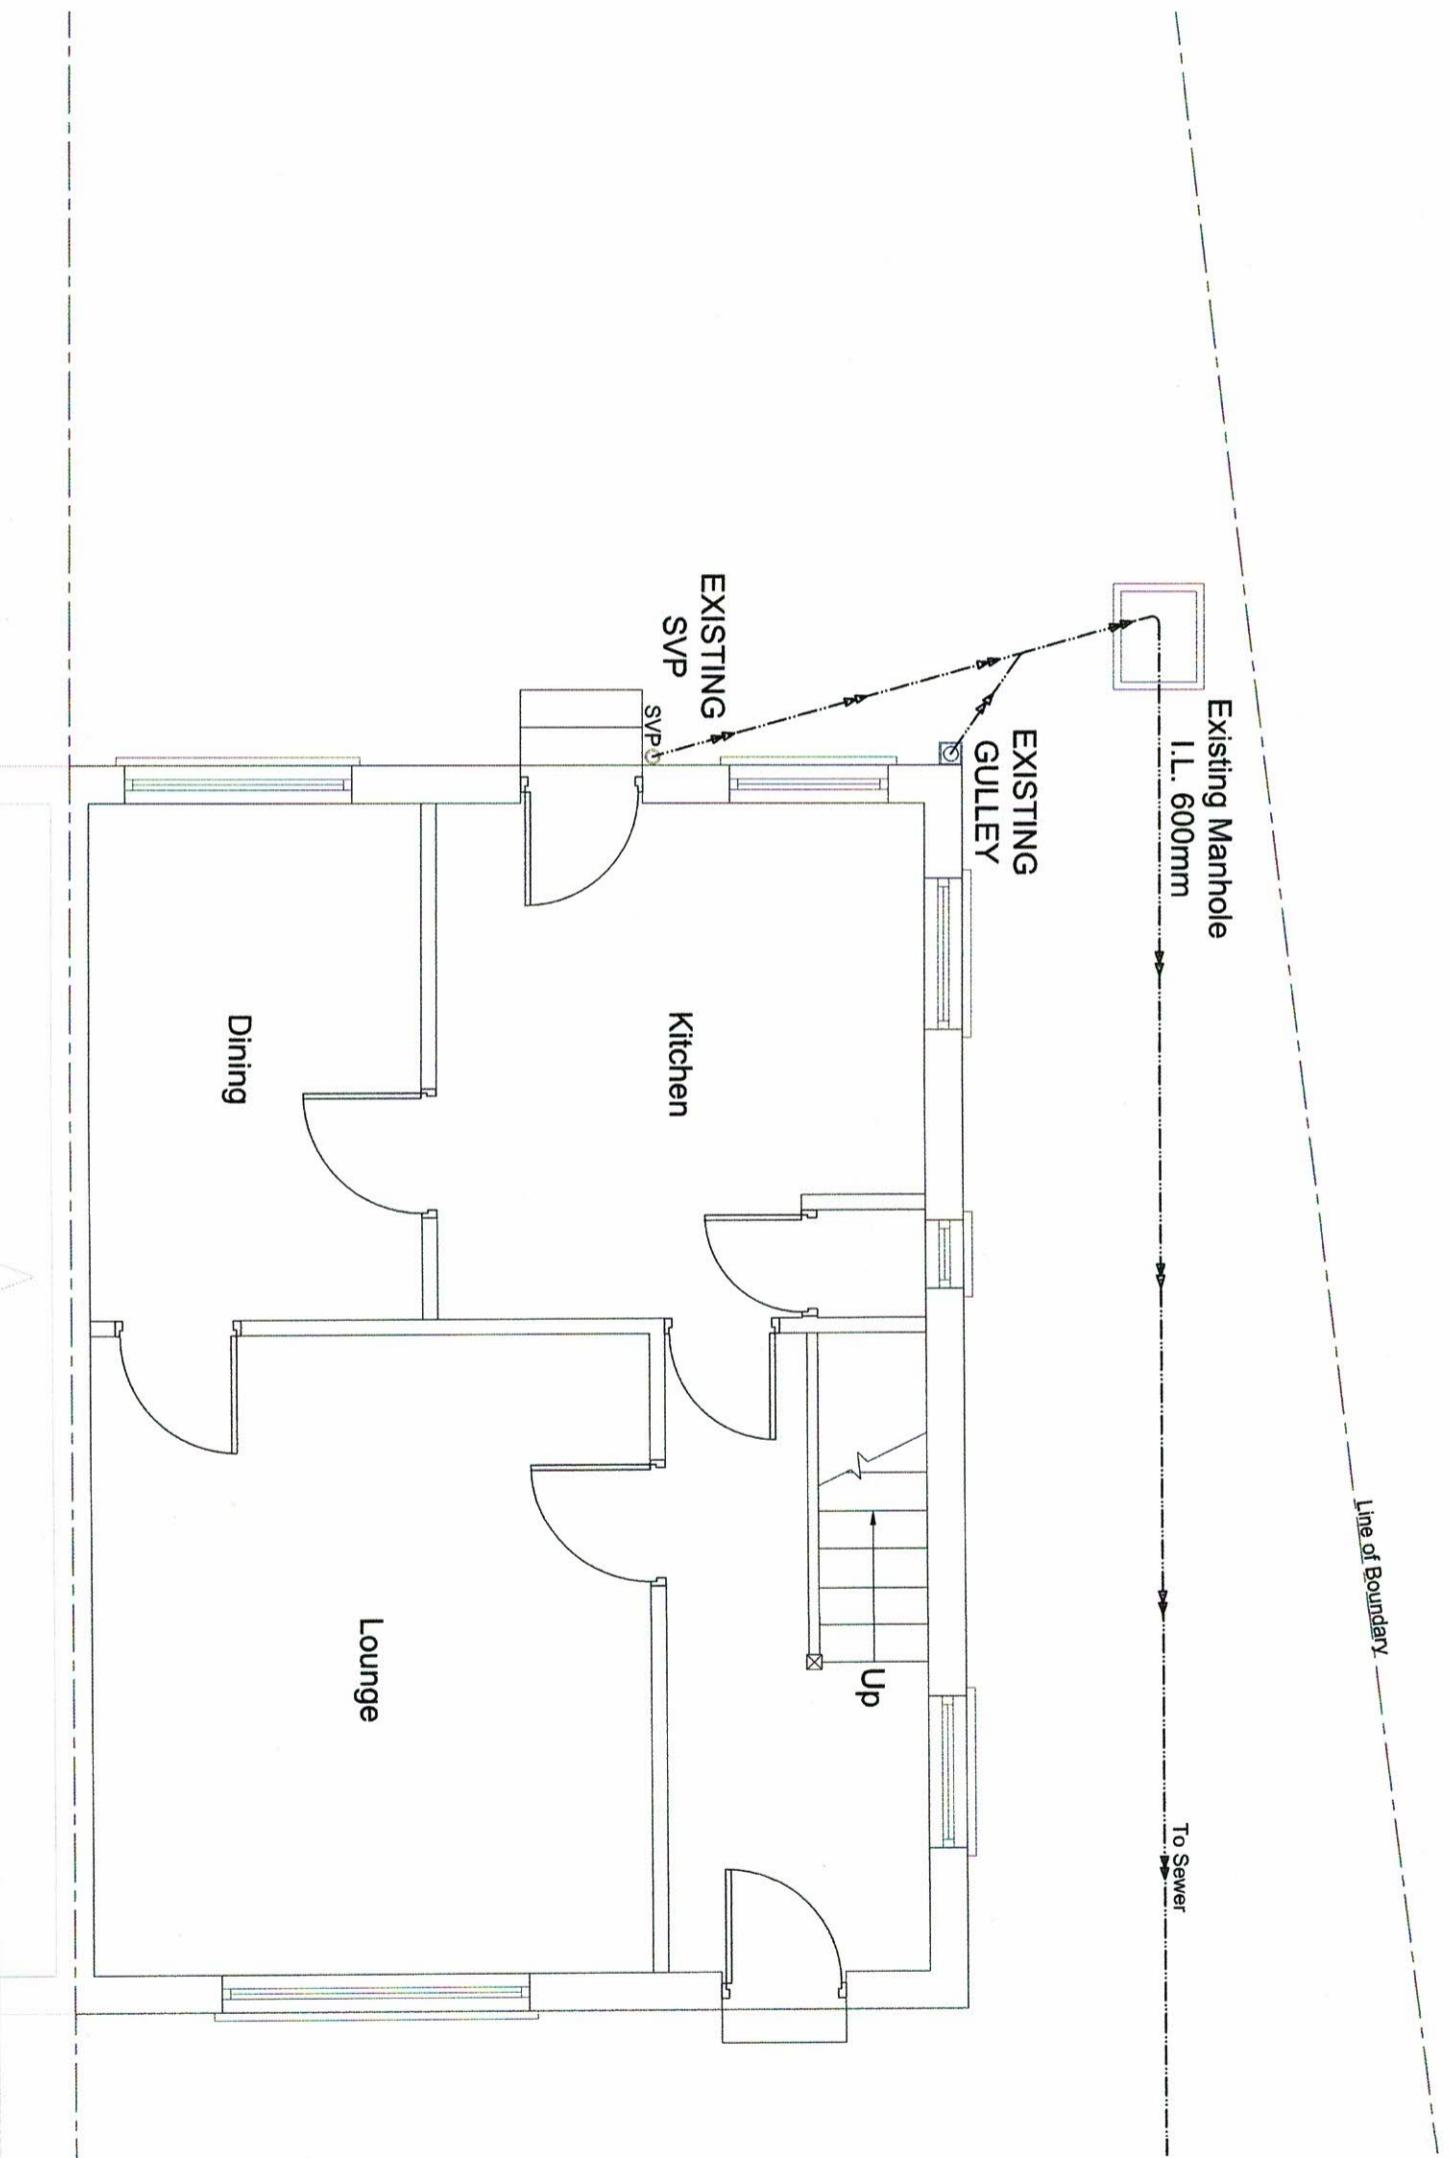


This drawing is the intellectual property of SIRA Designs and may not be reproduced, copied, or distributed, in full or in part, without prior written consent. The contractor/builder is responsible for verifying all dimensions on-site before starting any work. Only the dimensions marked on the drawing should be used for construction.

**SINGLE STOREY REAR EXTENSION AT
10 HOPPNER ROAD, HAYES UB4 8PY**

SIRA DESIGN STUDIO
MOB. 07956 23 4848

DATE: AUG-2025

DRAWING NO: 2025/103/01 / D

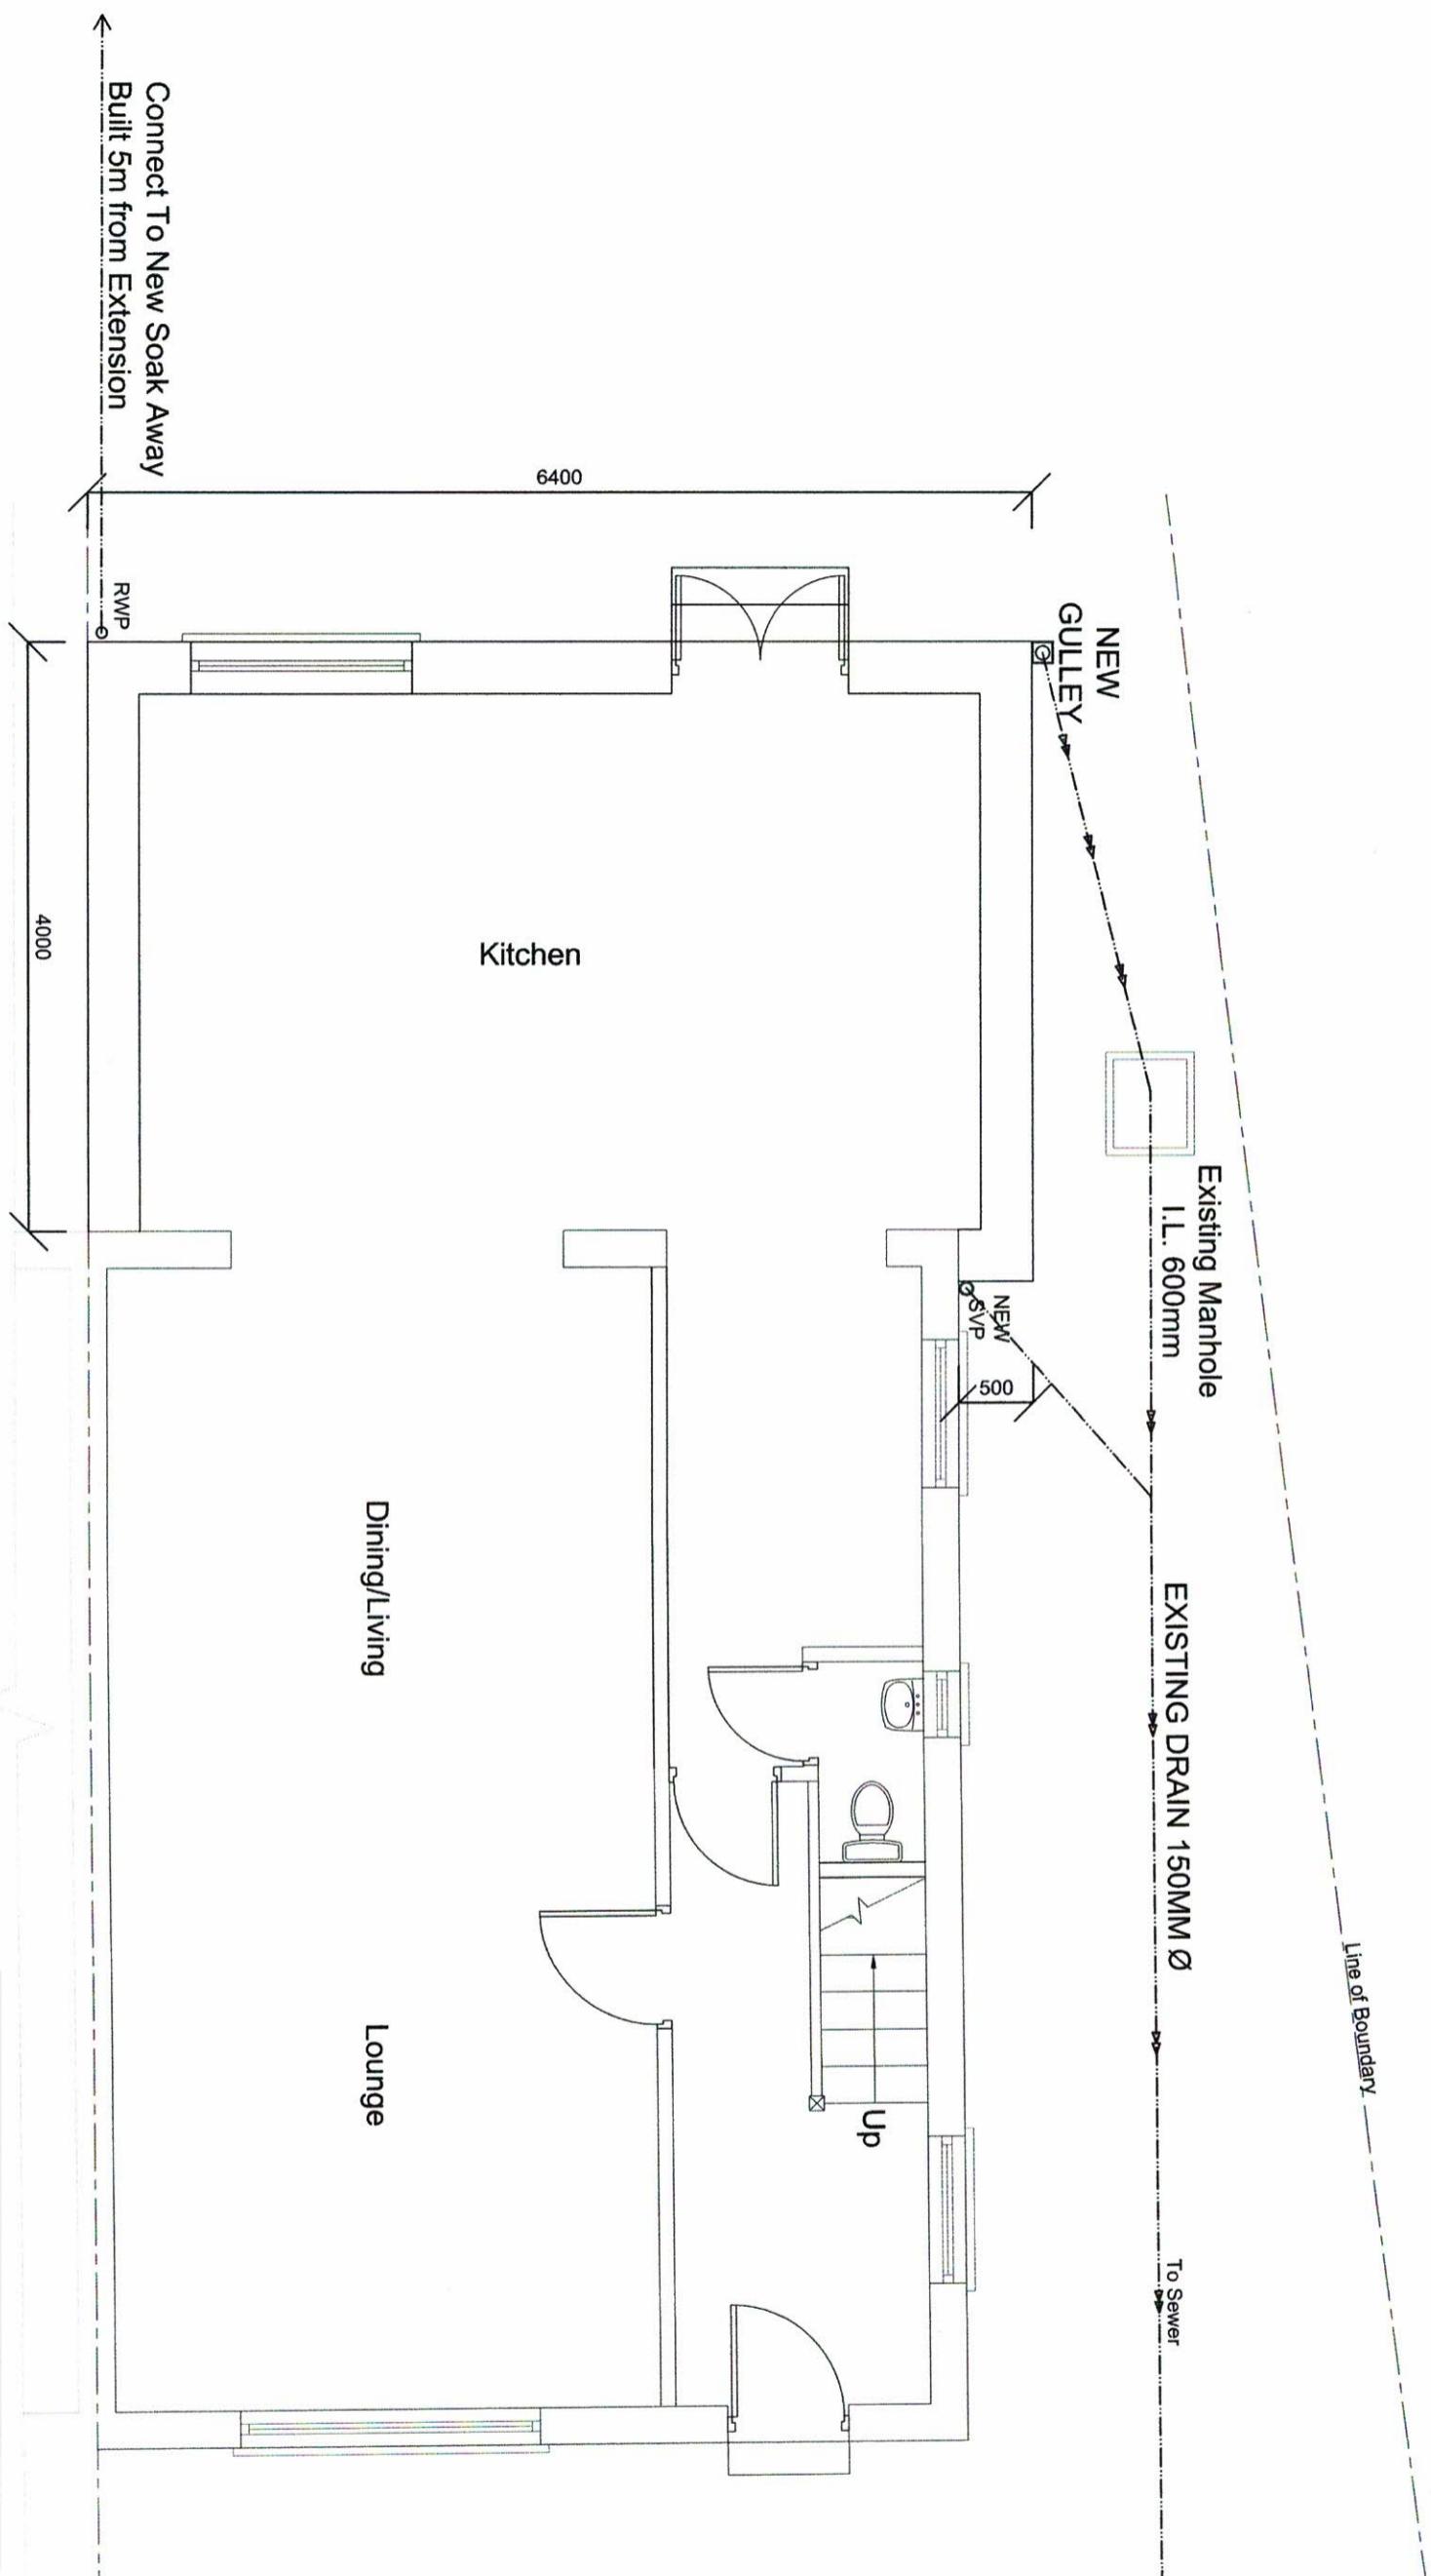

Proposed Ground Floor Plan

(Scale 1:50)

This drawing is the intellectual property of SIRA Designs and may not be reproduced, copied, or distributed, in full or in part, without prior written consent. The contractor/builder is responsible for verifying all dimensions on-site before starting any work. Only the dimensions marked on the drawing should be used for construction.

SINGLE STOREY REAR EXTENSION AT
10 HOPPNER ROAD, HAYES UB4 8PY


SIRA DESIGN STUDIO
MOB. 07956 23 4848

DATE: AUG-2025


DRAWING NO: 2025/103/02 / D

0
1
2
3
4
5
6
7
8
9
10m 1:100


Existing Left Side Elevation
(Scale 1:100)

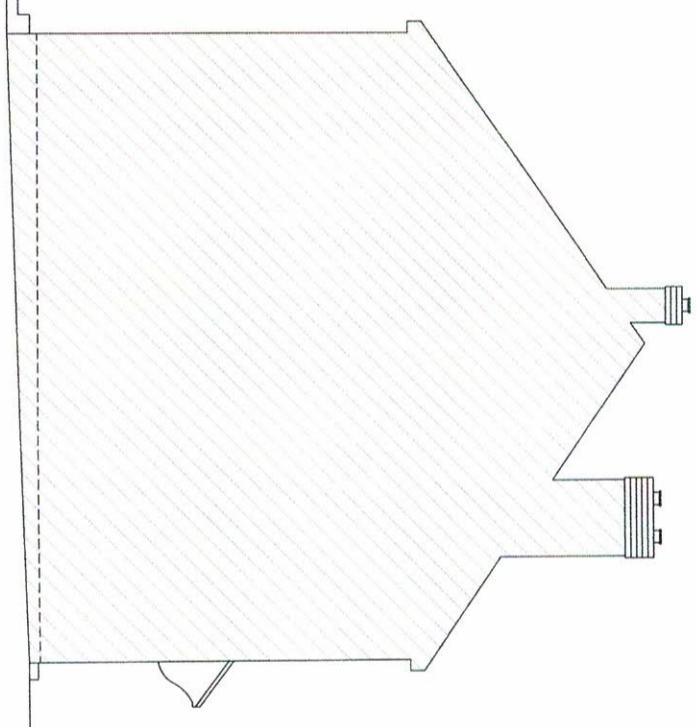

Existing Rear Elevation
(Scale 1:100)

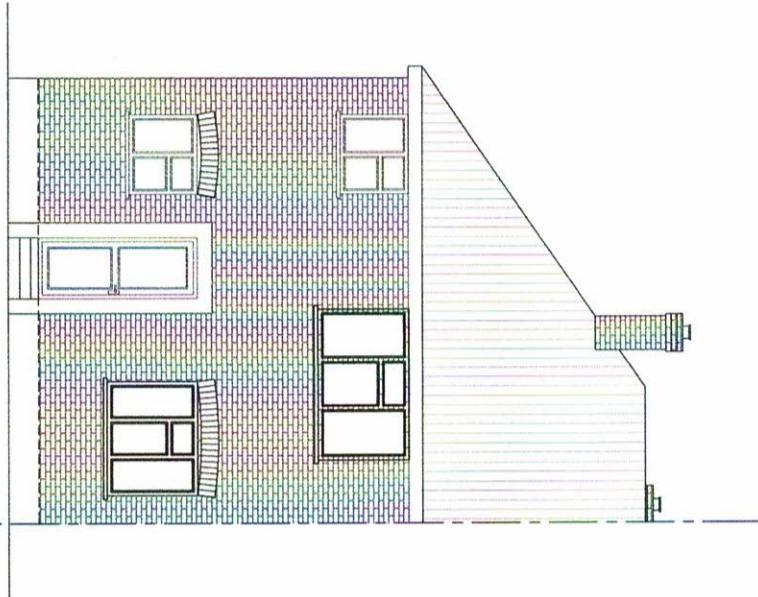

Existing Right Side Elevation
(Scale 1:100)

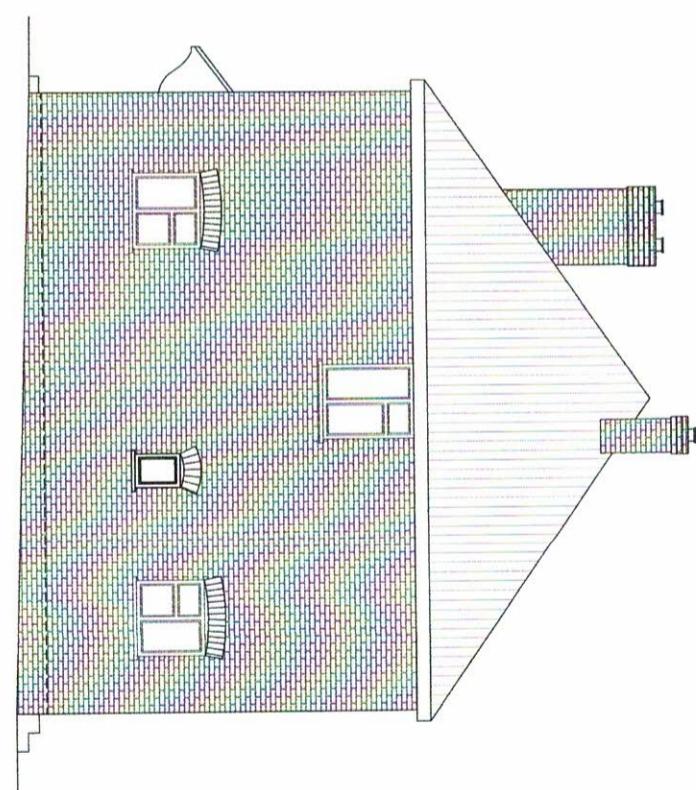

**SINGLE STOREY REAR EXTENSION AT
10 HOPPNER ROAD, HAYES UB4 8PY**

SIRA DESIGN STUDIO
MOB. 07956 23 4848

This drawing is the intellectual property of SIRA Designs and may not be reproduced, copied, or distributed, in full or in part, without prior written consent. The contractor/builder is responsible for verifying all dimensions on-site before starting any work. Only the dimensions marked on the drawing should be used for construction.

DATE: AUG-2025

DRAWING NO: 2025/103/03 /D

0
1
2
3
4
5
6
7
8
9




Proposed Left Side Elevation

(Scale 1:100)


This drawing is the intellectual property of SIRA Designs and may not be reproduced, copied, or distributed, in full or in part, without prior written consent. The contractor/builder is responsible for verifying all dimensions on-site before starting any work. Only the dimensions marked on the drawing should be used for construction.

SINGLE STOREY REAR EXTENSION AT 10 HOPPNER ROAD, HAYES UB4 8PY

Proposed Rear Elevation
(Scale 1:100)

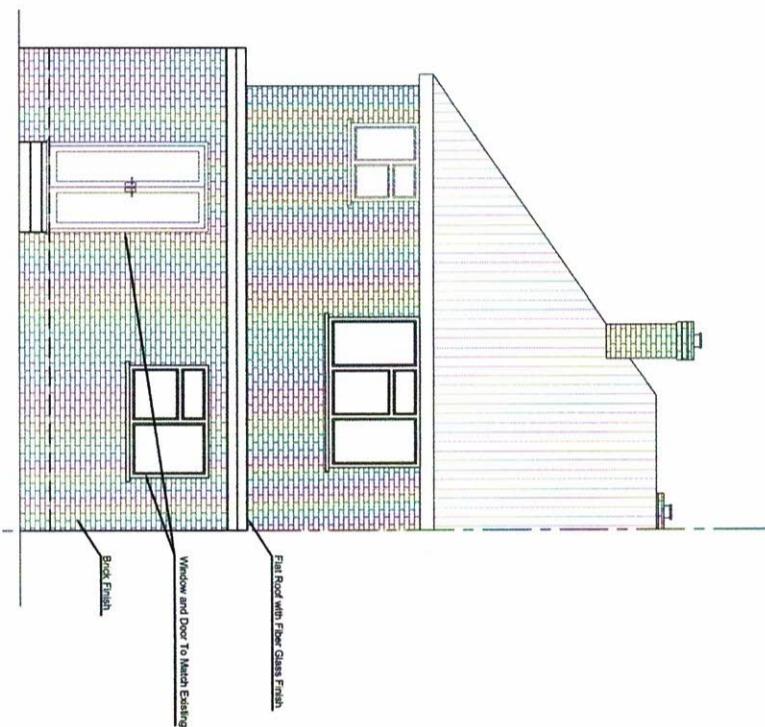

Proposed Right Side Elevation
(Scale 1:100)

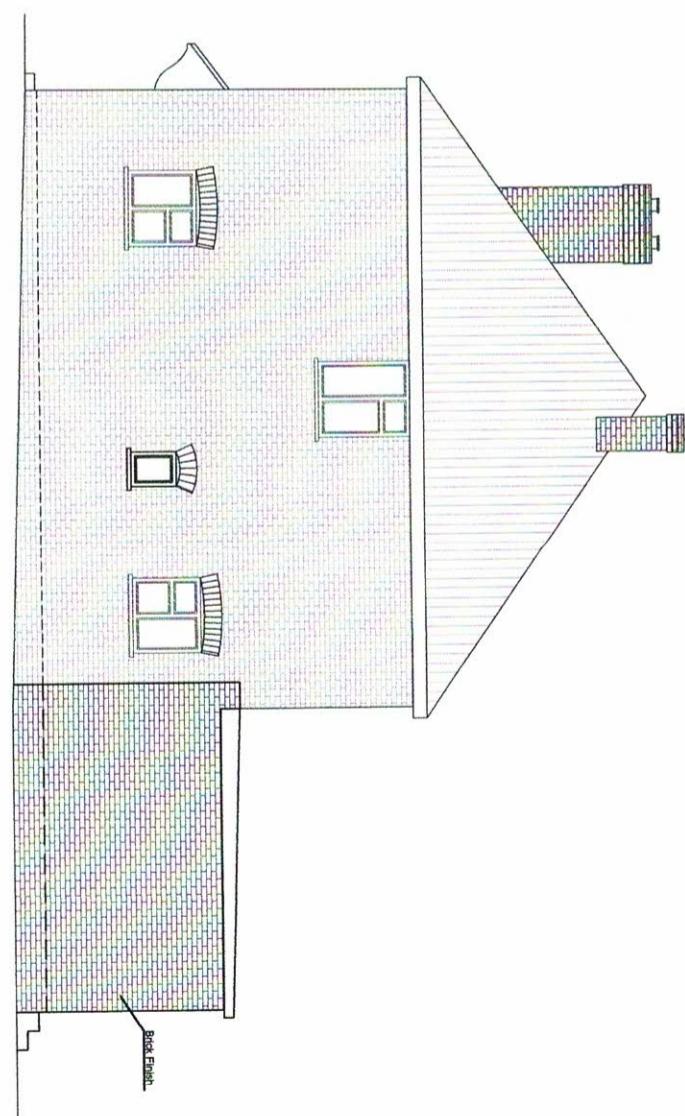

SIRA DESIGN STUDIO
MOB. 07956 23 4848

DATE: AUG-2025

DRAWING NO: 2025/103/04/D