




EXISTING SIDE ELEVATION 02
Scale 1:100

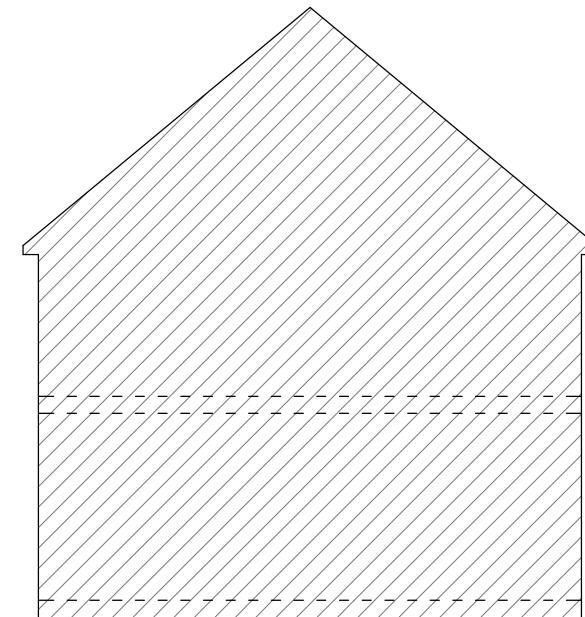


EXISTING SIDE ELEVATION 01
Scale 1:100

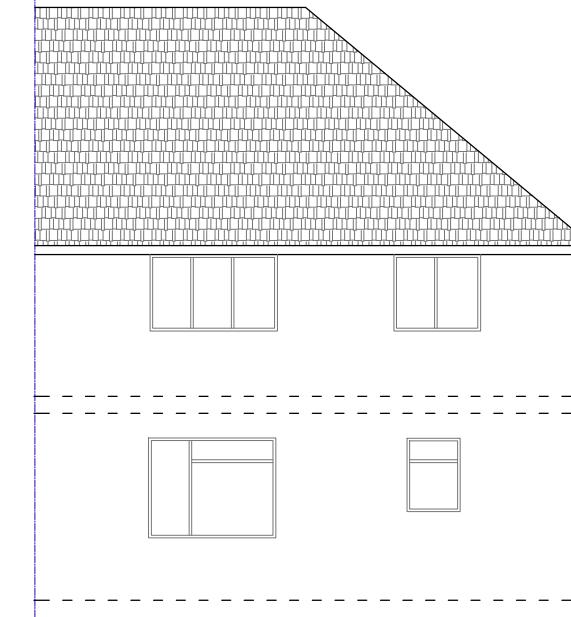


EXISTING REAR ELEVATION
Scale 1:100

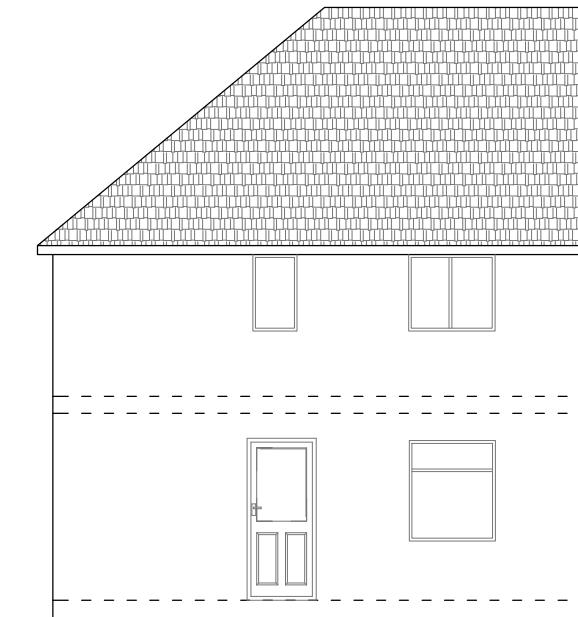


EXISTING FRONT ELEVATION
Scale 1:100

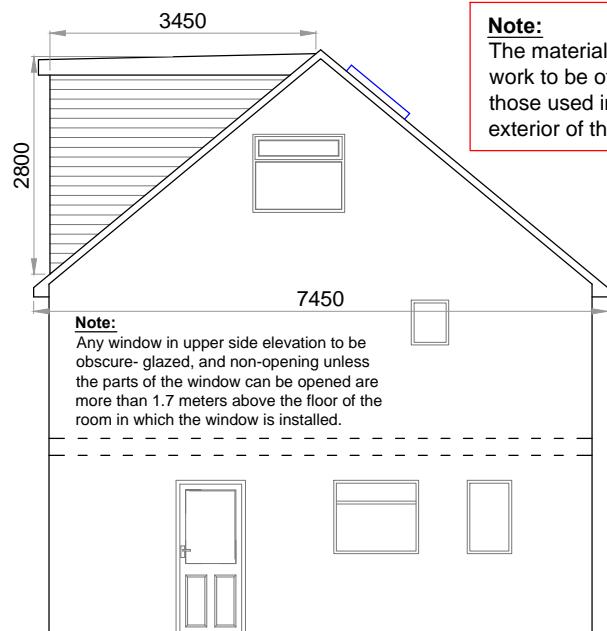


PROPOSED SIDE ELEVATION 02
Scale 1:100

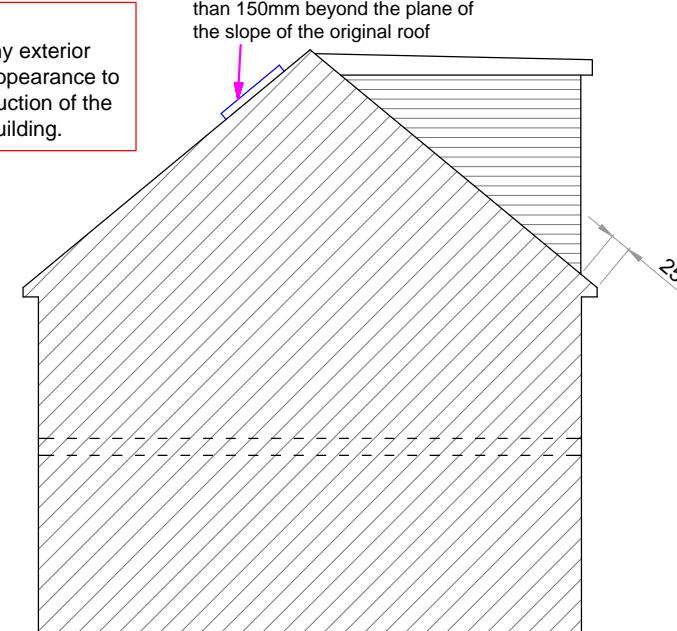


PROPOSED SIDE ELEVATION 01
Scale 1:100

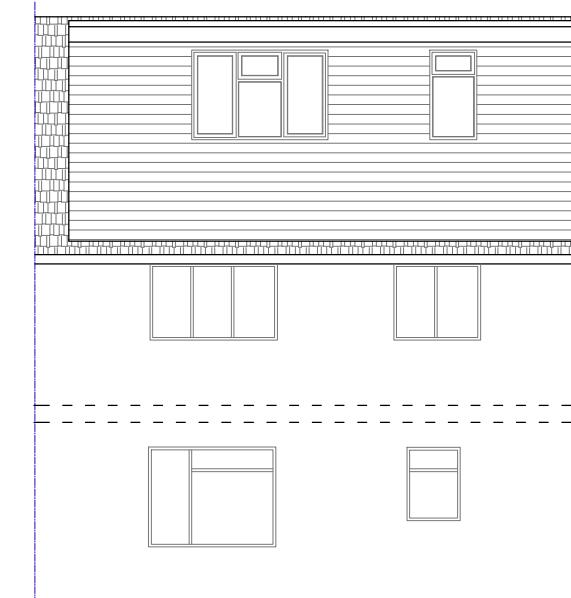

PROPOSED REAR ELEVATION
Scale 1:100

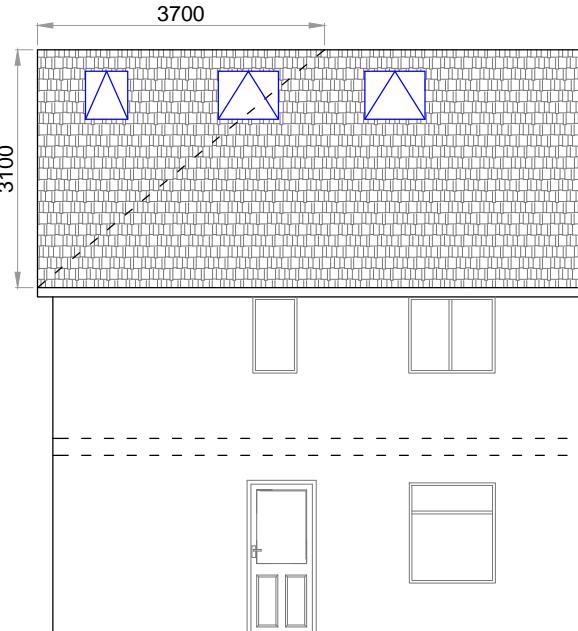

PROPOSED FRONT ELEVATION
Scale 1:100

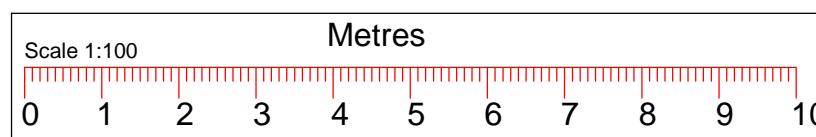

TITLE: LOFT CONVERSION.

CLIENT NAME :
SITE ADDRESS : 45 ORCHARD WAYE,
UXBRIDGE,
UB8 2BW.



Contact: M.Mathu (BSc,MSc Civil Engineering)
Tel : 07515365953
Email : mathu_eng@yahoo.co.uk
Web : mkmdesigns.co.uk

IMPORTANT NOTE:
1. This drawing is copyright of MKM ARCHI DESIGN LTD. This can be used for any purposes, if it is issued/submitted by us only.
2. Contractor/Builder to check all dimensions on site before commencement of any works, any discrepancies to be notified to us in writing.
3. All works shall comply with the latest Building Regulations & be to the satisfaction of the Local Authority.
4. Materials shall be suitable for the purpose for which they are used & the quality shall not be lower than that defined in the relevant British standards.
5. The structural beam sizes shown on this drawing shall be installed once the beam sizes and structural calculations are approved by the Local Authority. Any changes to beam length and bearing plate/ bearing pier sizes to be confirmed with our engineer.

Dwg No:ARC/25/ORC45/LC01 Page :02/02 Drwn By :M.Mathu Date :06/05/2025 Scale : Shown@A3