
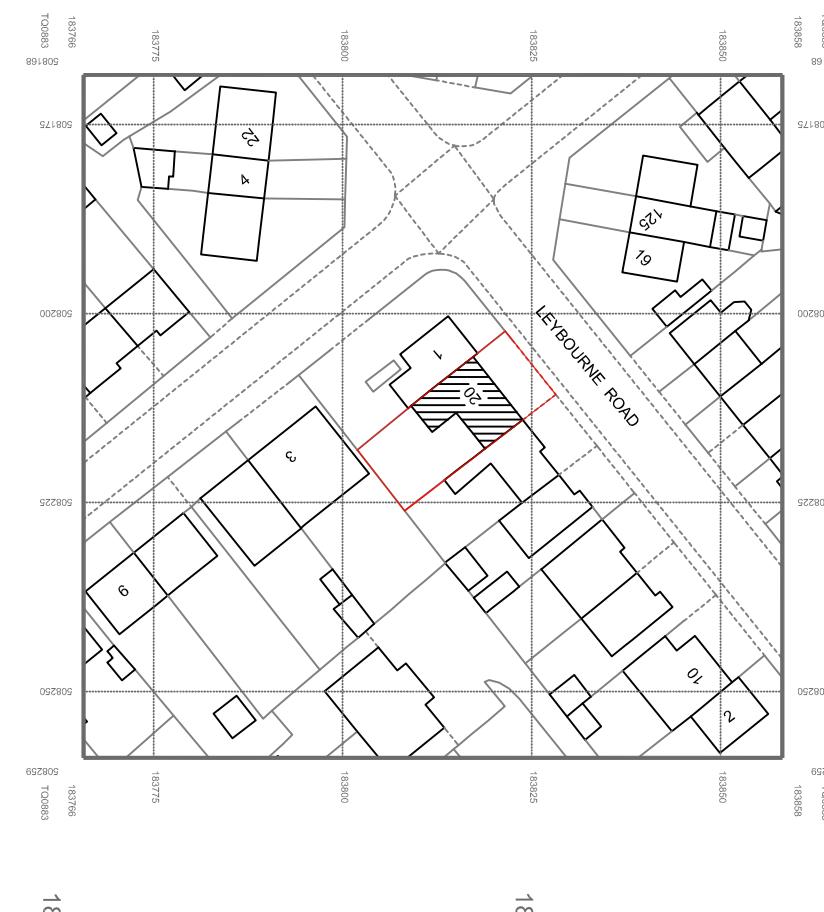


NOTES:

ALL WORK TO BE CARRIED OUT IN ACCORDANCE WITH THE CURRENT BUILDING REGULATIONS.
 ALL DIMENSIONS, LEVELS TO BE CHECKED AND VERIFIED ON SITE BEFORE COMMENCEMENT OF WORK.
 THIS DRAWINGS TO BE READ IN CONJUNCTION WITH PROJECT WORKING DRAWINGS, SPECIFICATIONS, DETAILS AND
 STRUCTURE DRAWINGS...
 ALL MATERIAL USED IN THE PROPOSED EXTENSION SHOULD MATCH THE EXISTING BUILDING.


Location Plan

Scale 1:1250@A3

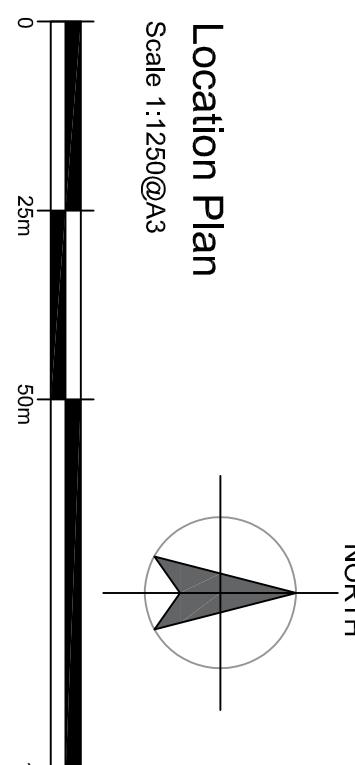

Site Plan

Scale 1:500@A3

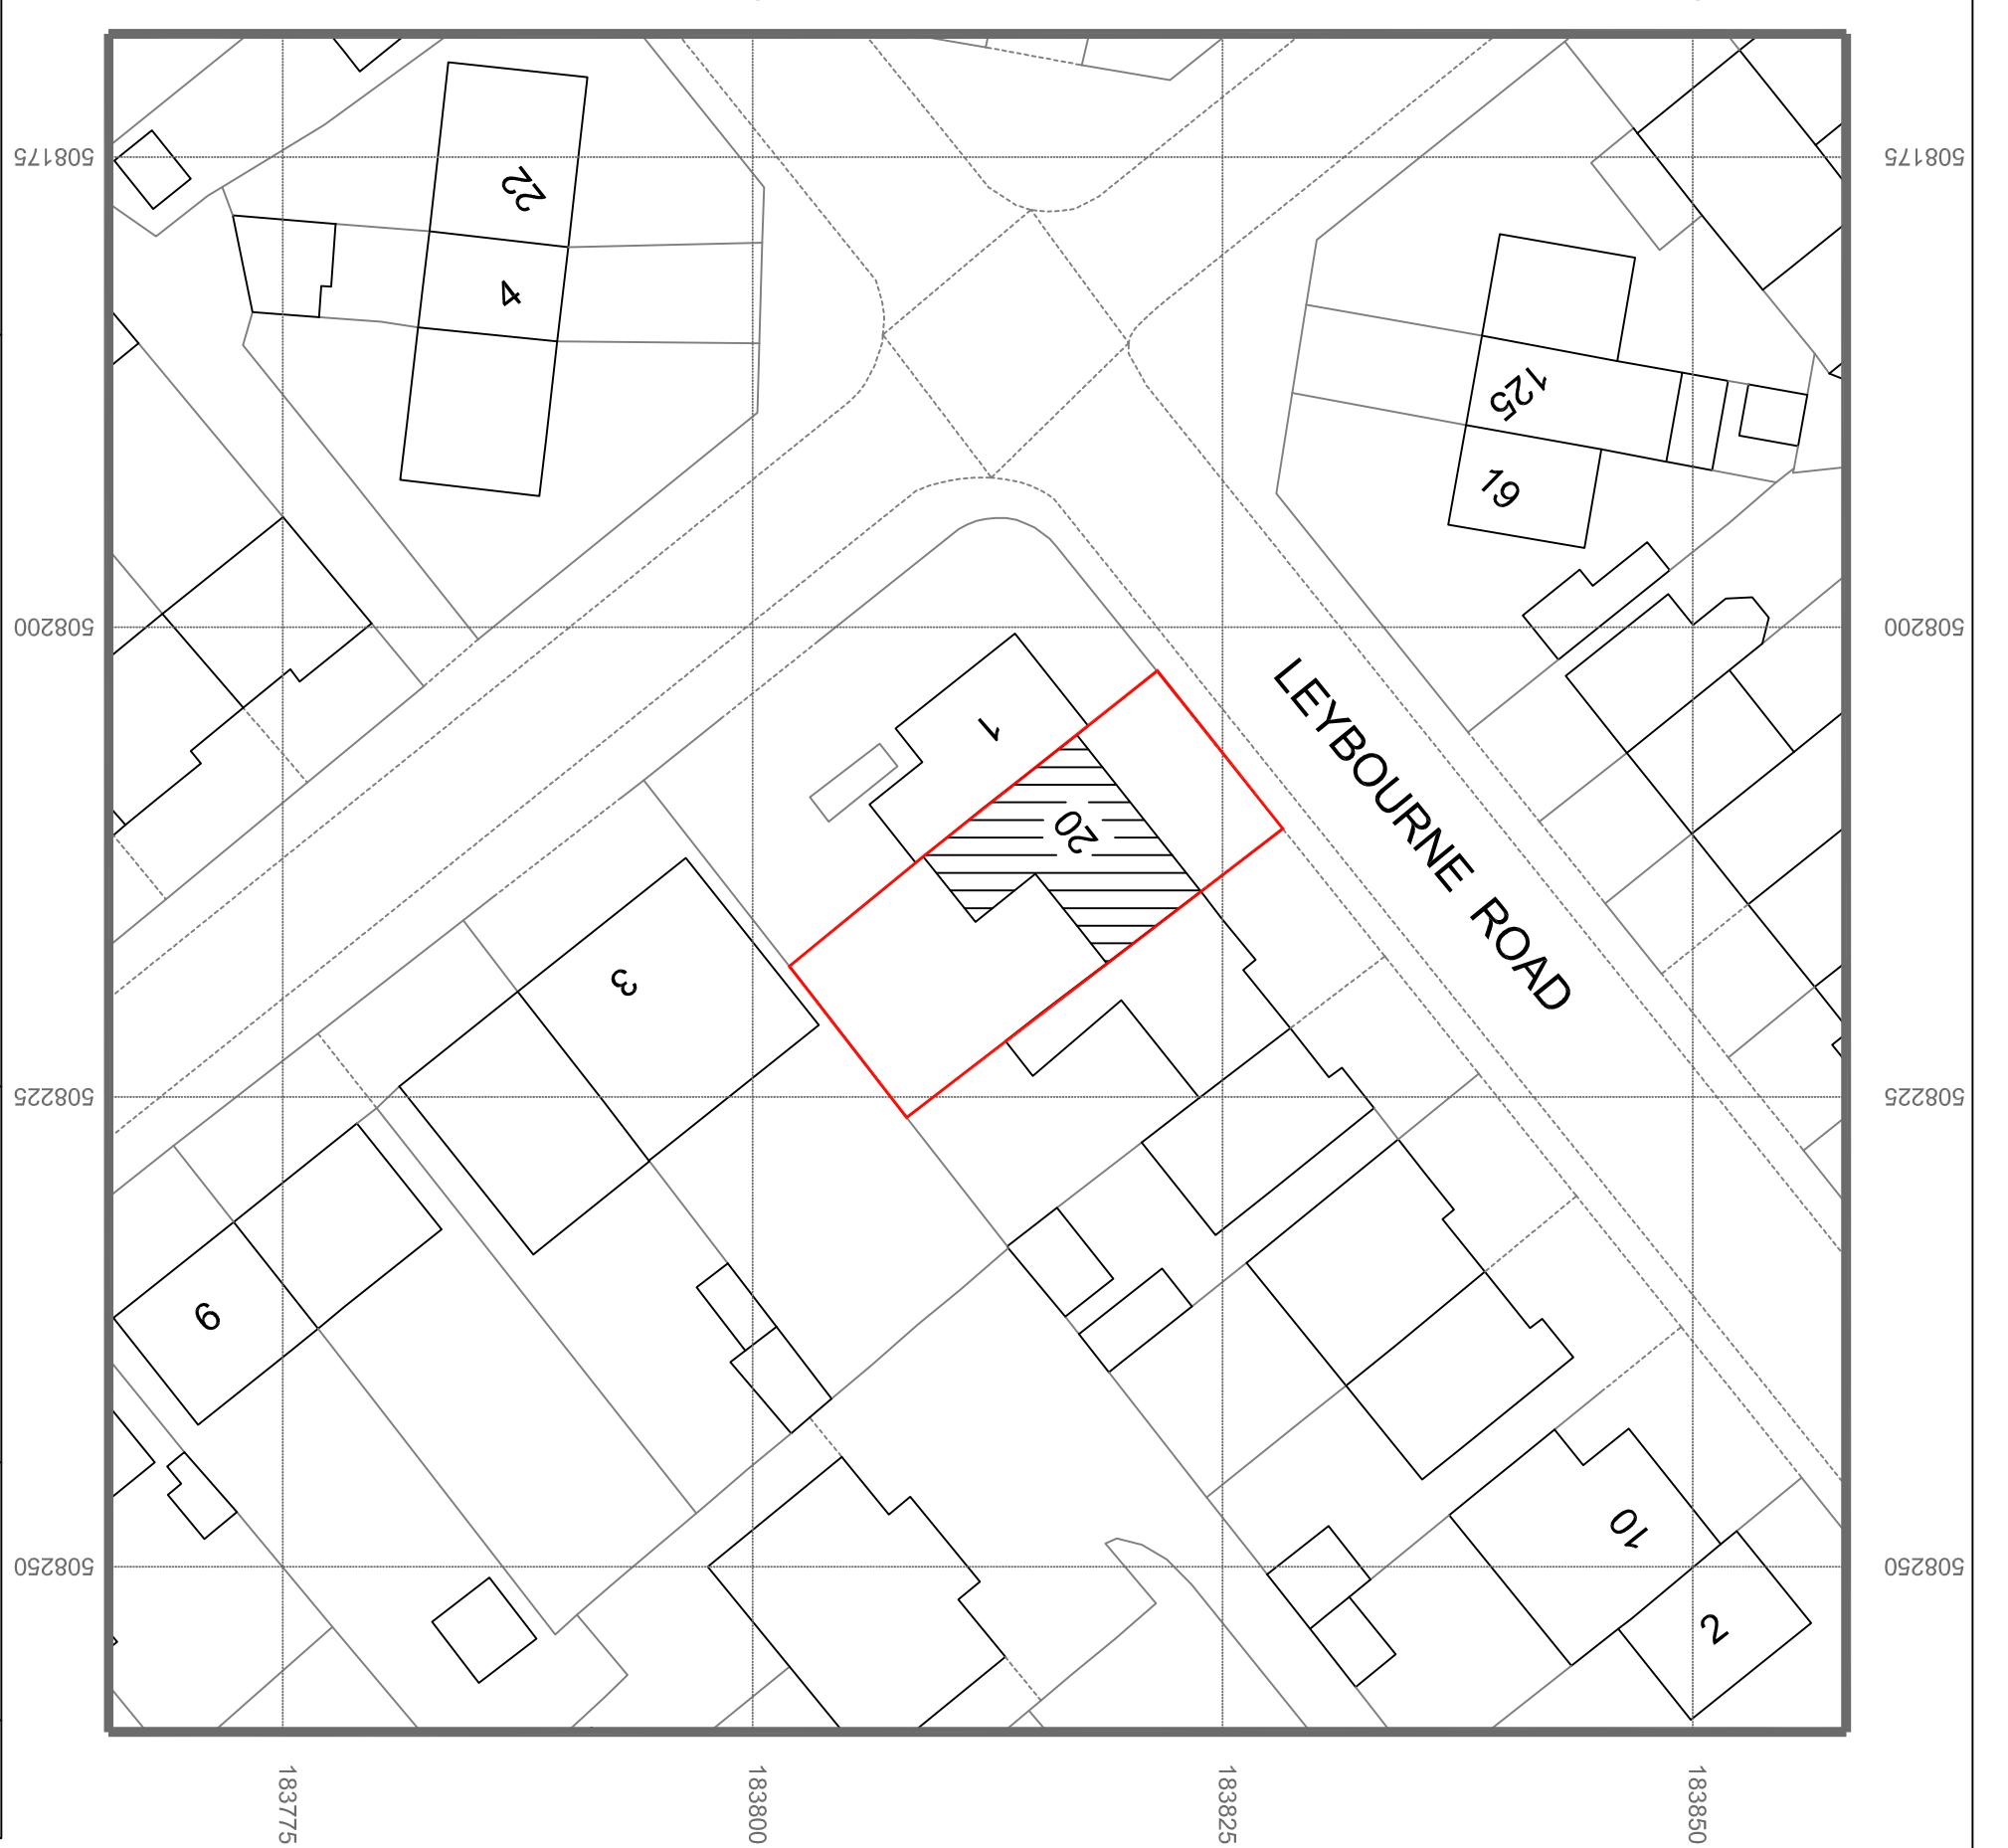

PLANNING DRAWINGS

DRAWING TITLE:
 LOCATION AND SITE PLAN

DRAWING NUMBER:
 REV:

SCALE:
 1:100@A3

DATE:
 04/05/2025

PROJECT: 20 LEYBOURNE ROAD HILLINGDON UB10 9HB	GA 1000	A
--	---------	---