


NOTES:  
ALL WORK TO BE CARRIED OUT IN ACCORDANCE WITH THE CURRENT BUILDING REGULATIONS.  
ALL DIMENSIONS, LEVELS TO BE CHECKED AND VERIFIED ON SITE BEFORE COMMENCEMENT OF WORK.  
THIS DRAWINGS TO BE READ IN CONJUNCTION WITH PROJECT WORKING DRAWINGS, SPECIFICATIONS, DETAILS AND  
STRUCTURE DRAWINGS.  
ALL MATERIAL USED IN THE PROPOSED EXTENSION SHOULD MATCH THE EXISTING BUILDING.


## Proposed Ground Floor Plan

Scale 1:100@A3

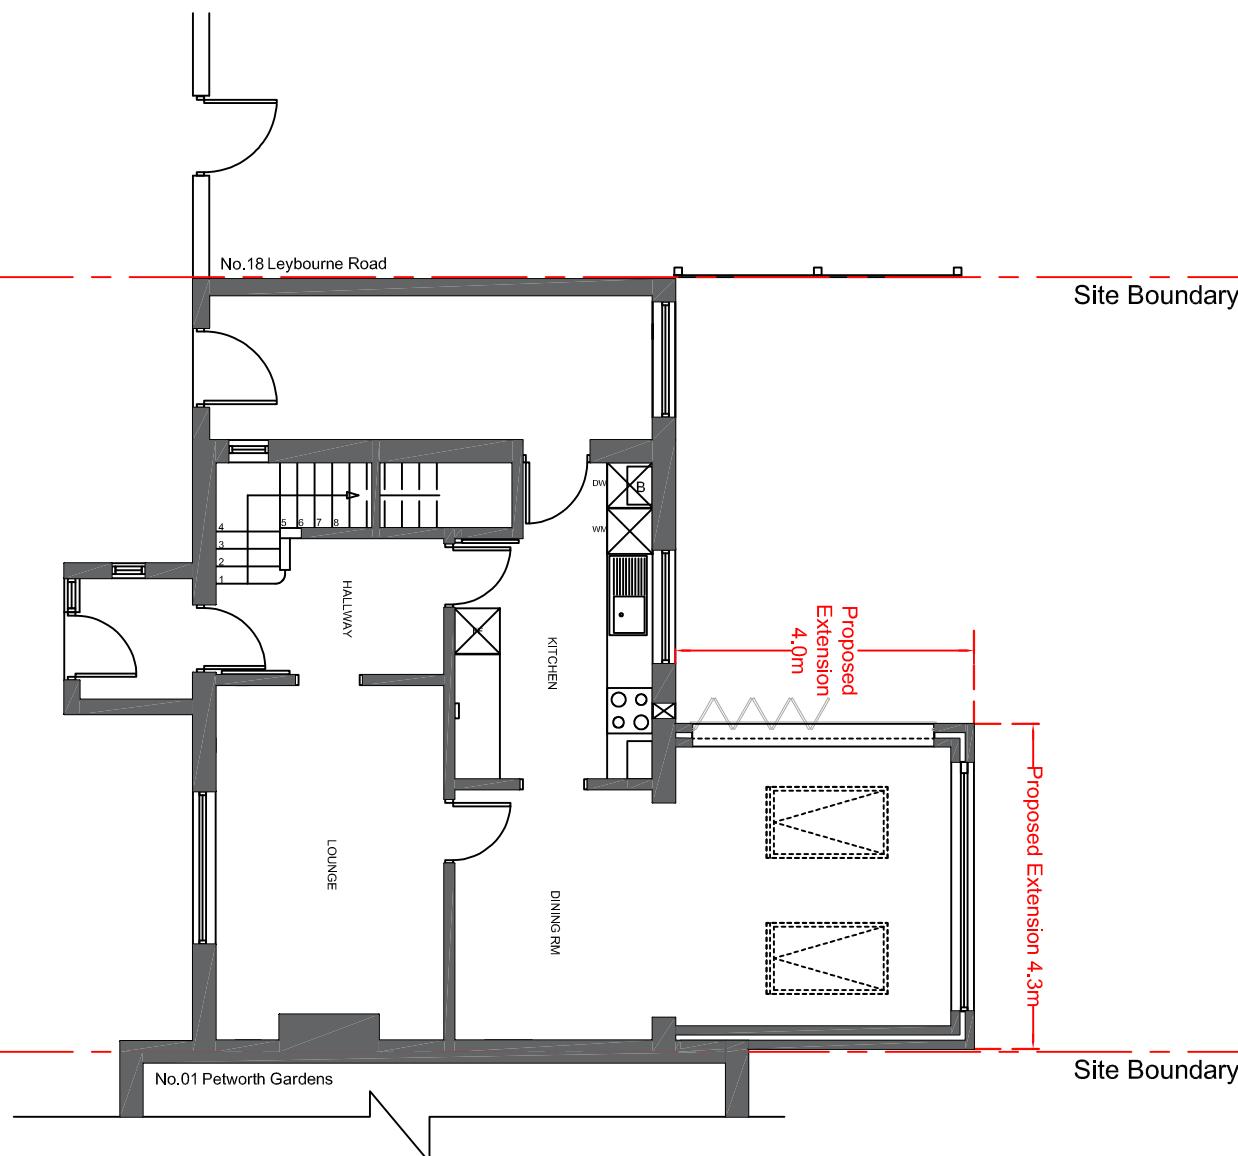

## Proposed Roof Plan

Scale 1:100@A3

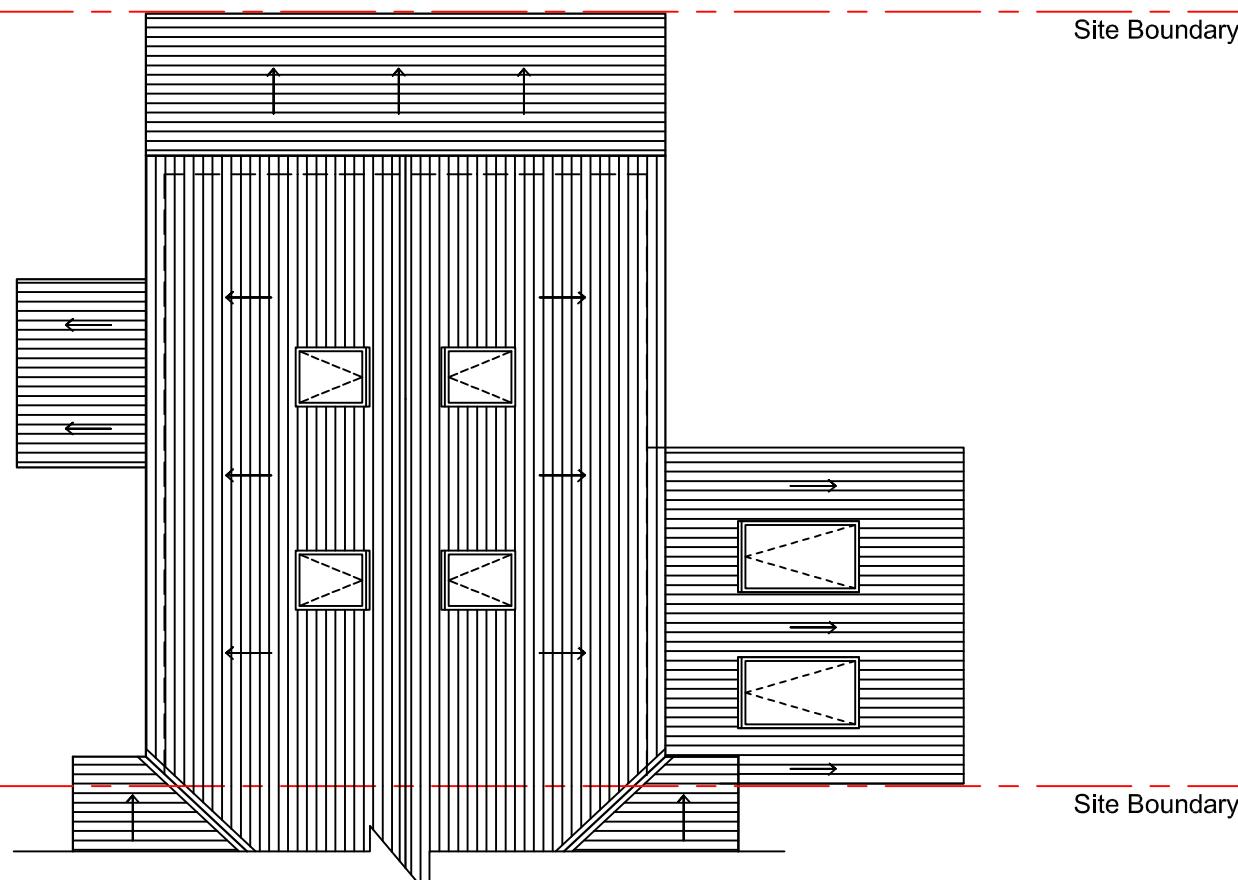

<b>PLANNING DRAWINGS</b>		DRAWING TITLE: PROPOSED PLANS	DRAWING NUMBER: REV:
PROJECT:	20 LEYBOURNE ROAD HILLINGDON UB10 9HB	SCALE: 1:100@A3	DATE: 04/05/2025
<b>GA 2001</b>		<b>A</b>	