



Site Boundary

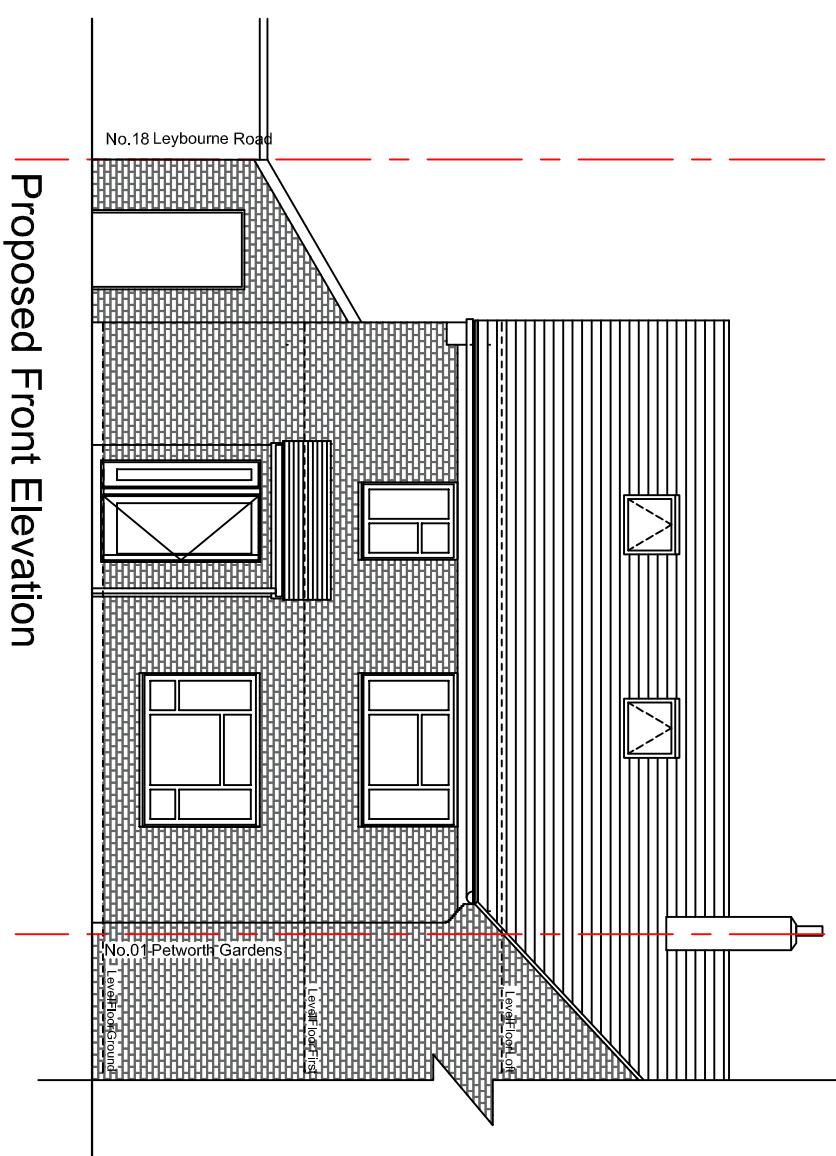

Proposed Front Elevation


Scale 1:100@A3

Site Boundary

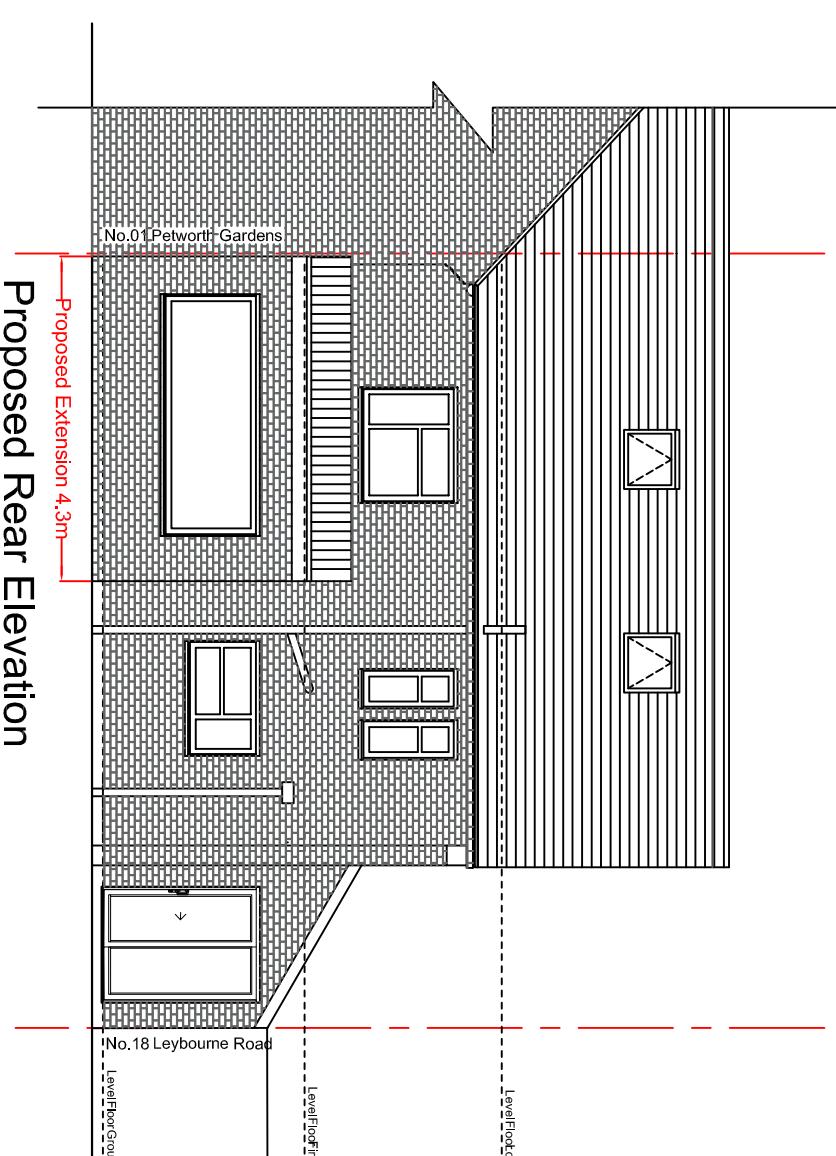


Proposed Rear Elevation

Scale 1:100@A3

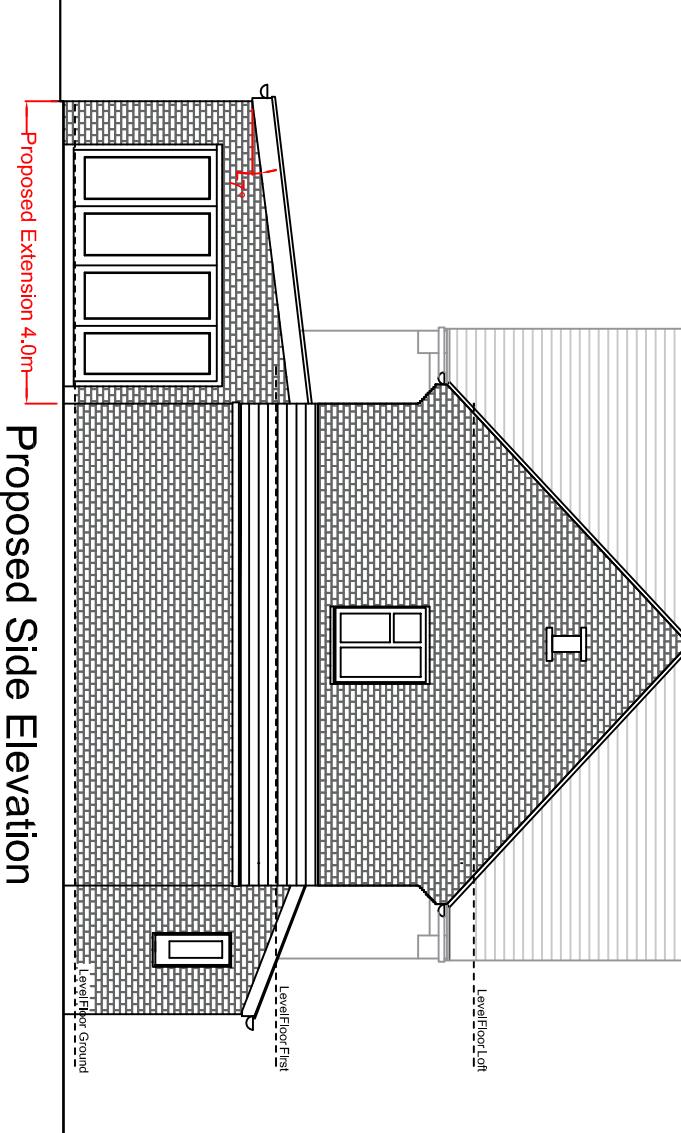

Proposed Side Elevation

Scale 1:100@A3

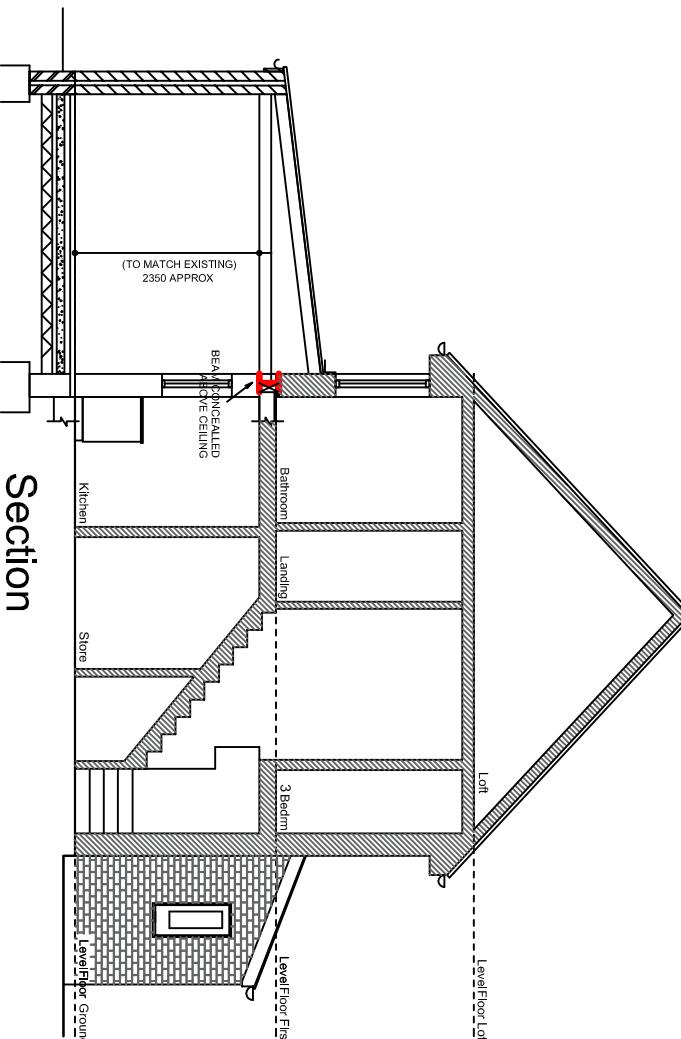

Section

Scale 1:100@A3

NOTES:


ALL WORK TO BE CARRIED OUT IN ACCORDANCE WITH THE CURRENT BUILDING REGULATIONS.

ALL DIMENSIONS, LEVELS TO BE CHECKED AND VERIFIED ON SITE BEFORE COMMENCEMENT OF WORK.

THIS DRAWINGS TO BE READ IN CONJUNCTION WITH PROJECT WORKING DRAWINGS, SPECIFICATIONS, DETAILS AND

STRUCTURE DRAWINGS...

ALL MATERIAL USED IN THE PROPOSED EXTENSION SHOULD MATCH THE EXISTING BUILDING.

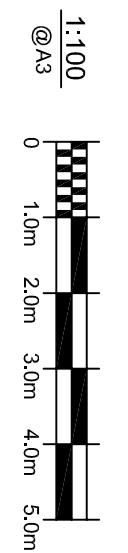

1:100  
@A3

PLANNING DRAWINGS

DRAWING TITLE:  
PROPOSED ELEVATIONS

PROJECT:

20 LEYBOURNE ROAD HILLINGDON UB10 9HB

SCALE:

1:100@A3

DATE:

04/05/2025

DRAWING NUMBER:

GA 2002

REV:

A