




P00  
00 GROUND FLOOR PLAN\_PROPOSED  
SCALE 1:50

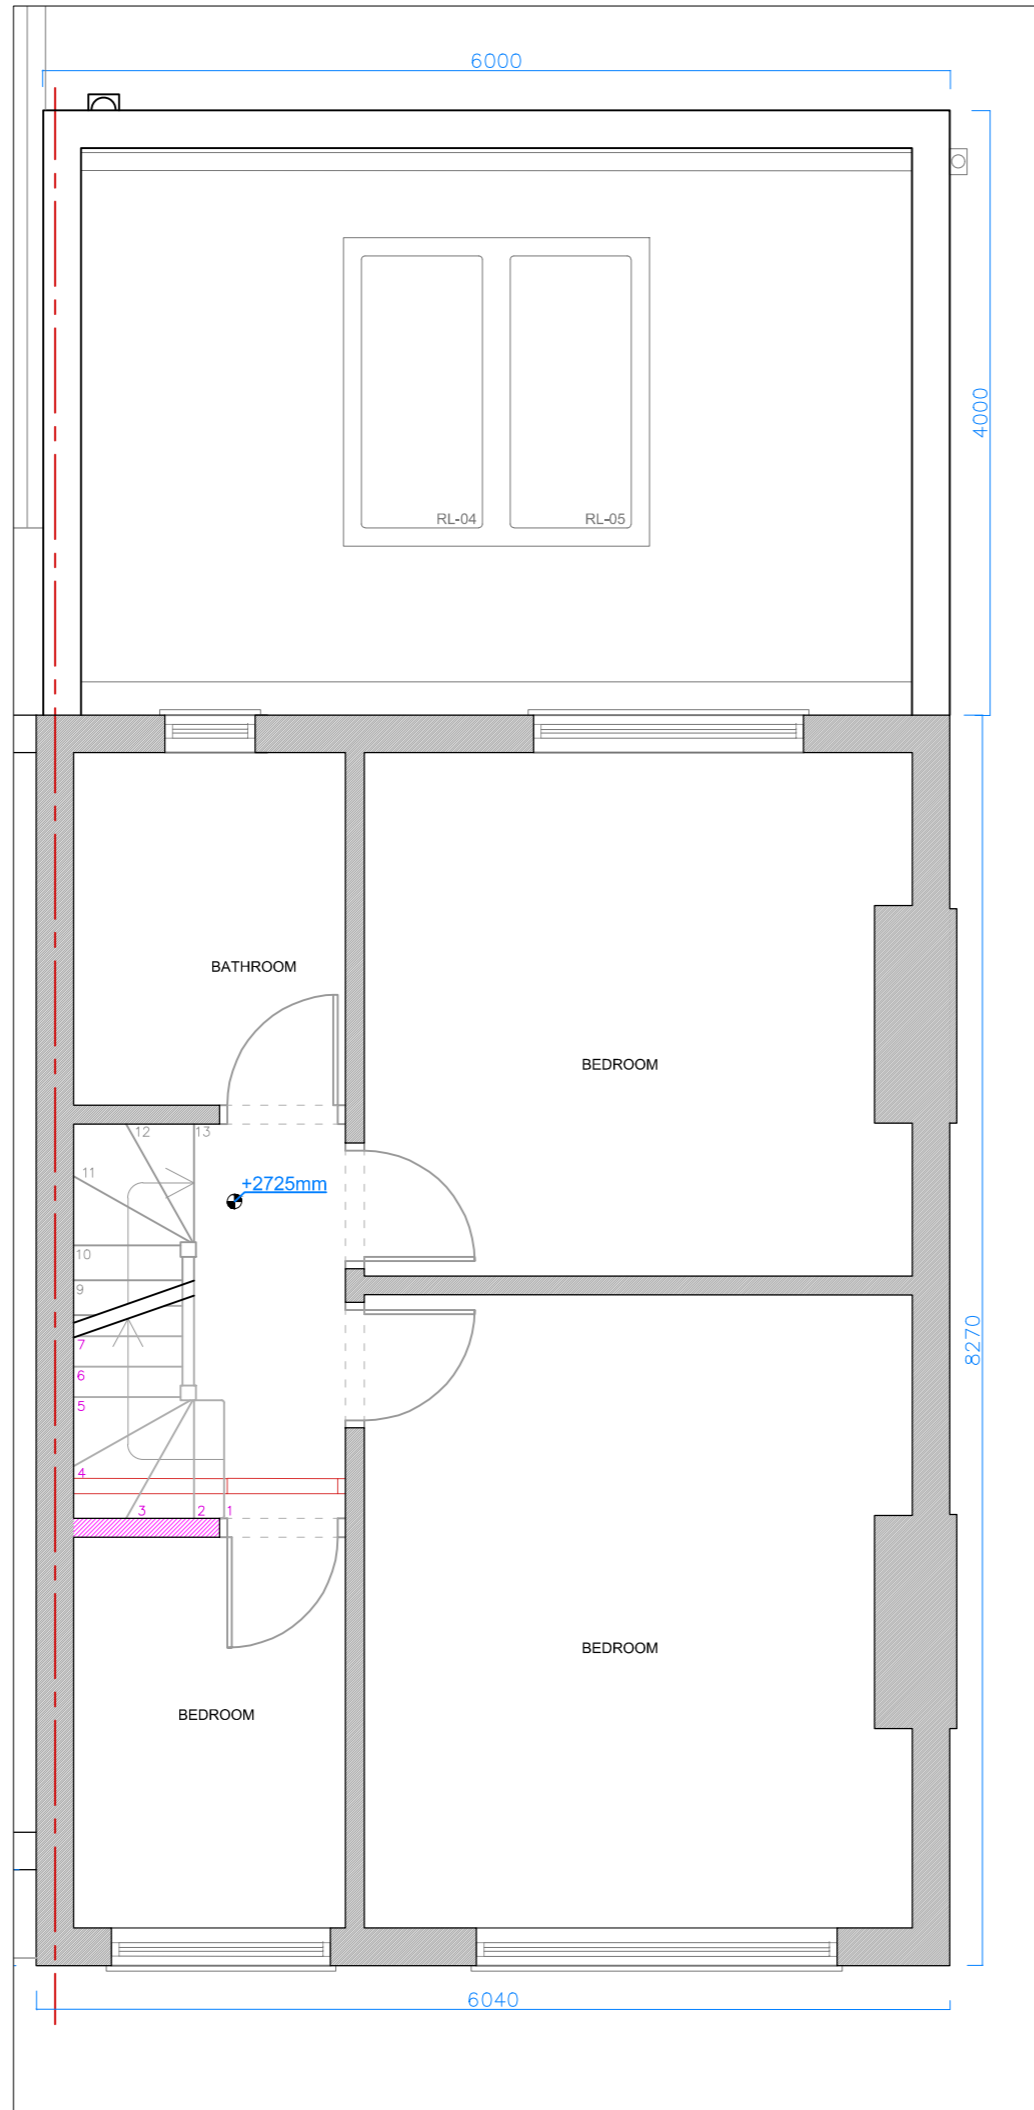

P01  
00 FIRST FLOOR PLAN\_PROPOSED  
SCALE 1:50

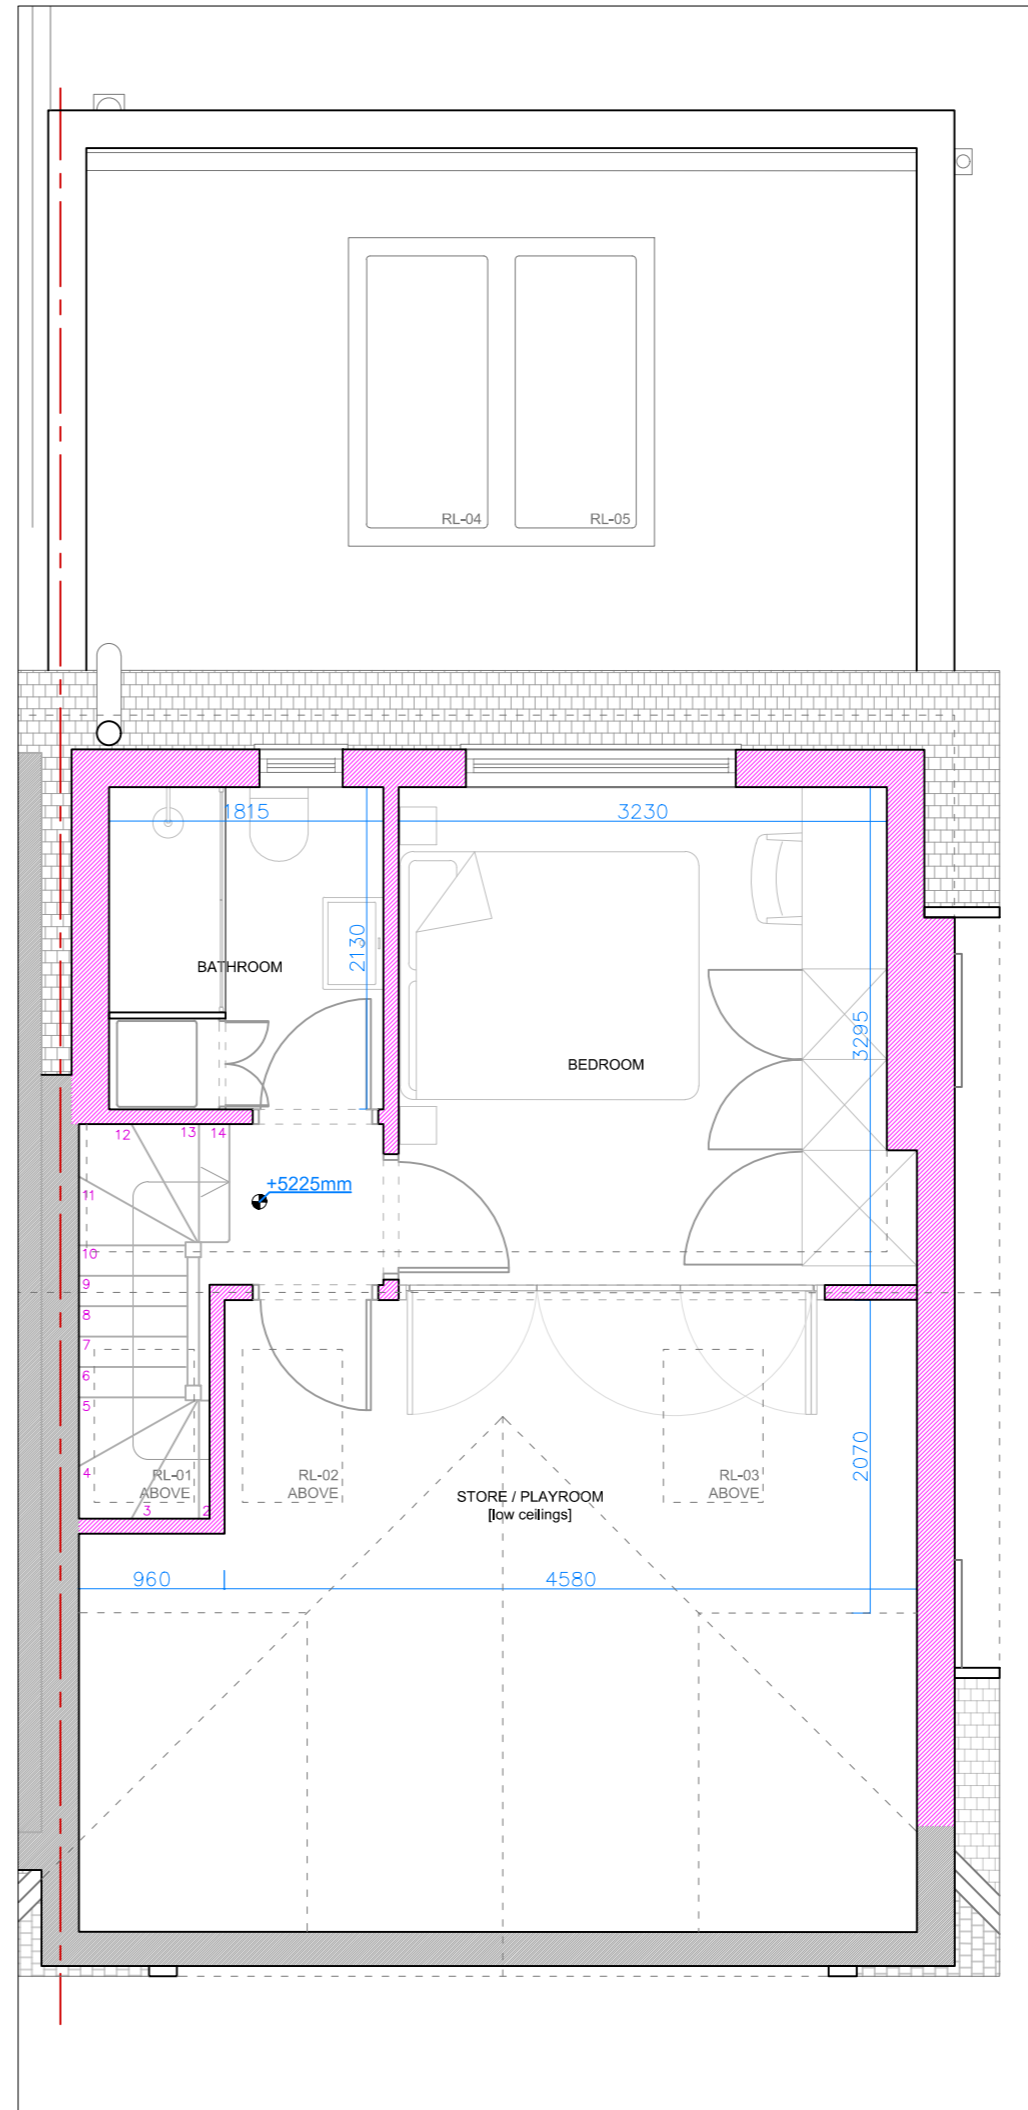

P02  
00 SECOND FLOOR PLAN\_PROPOSED  
SCALE 1:50

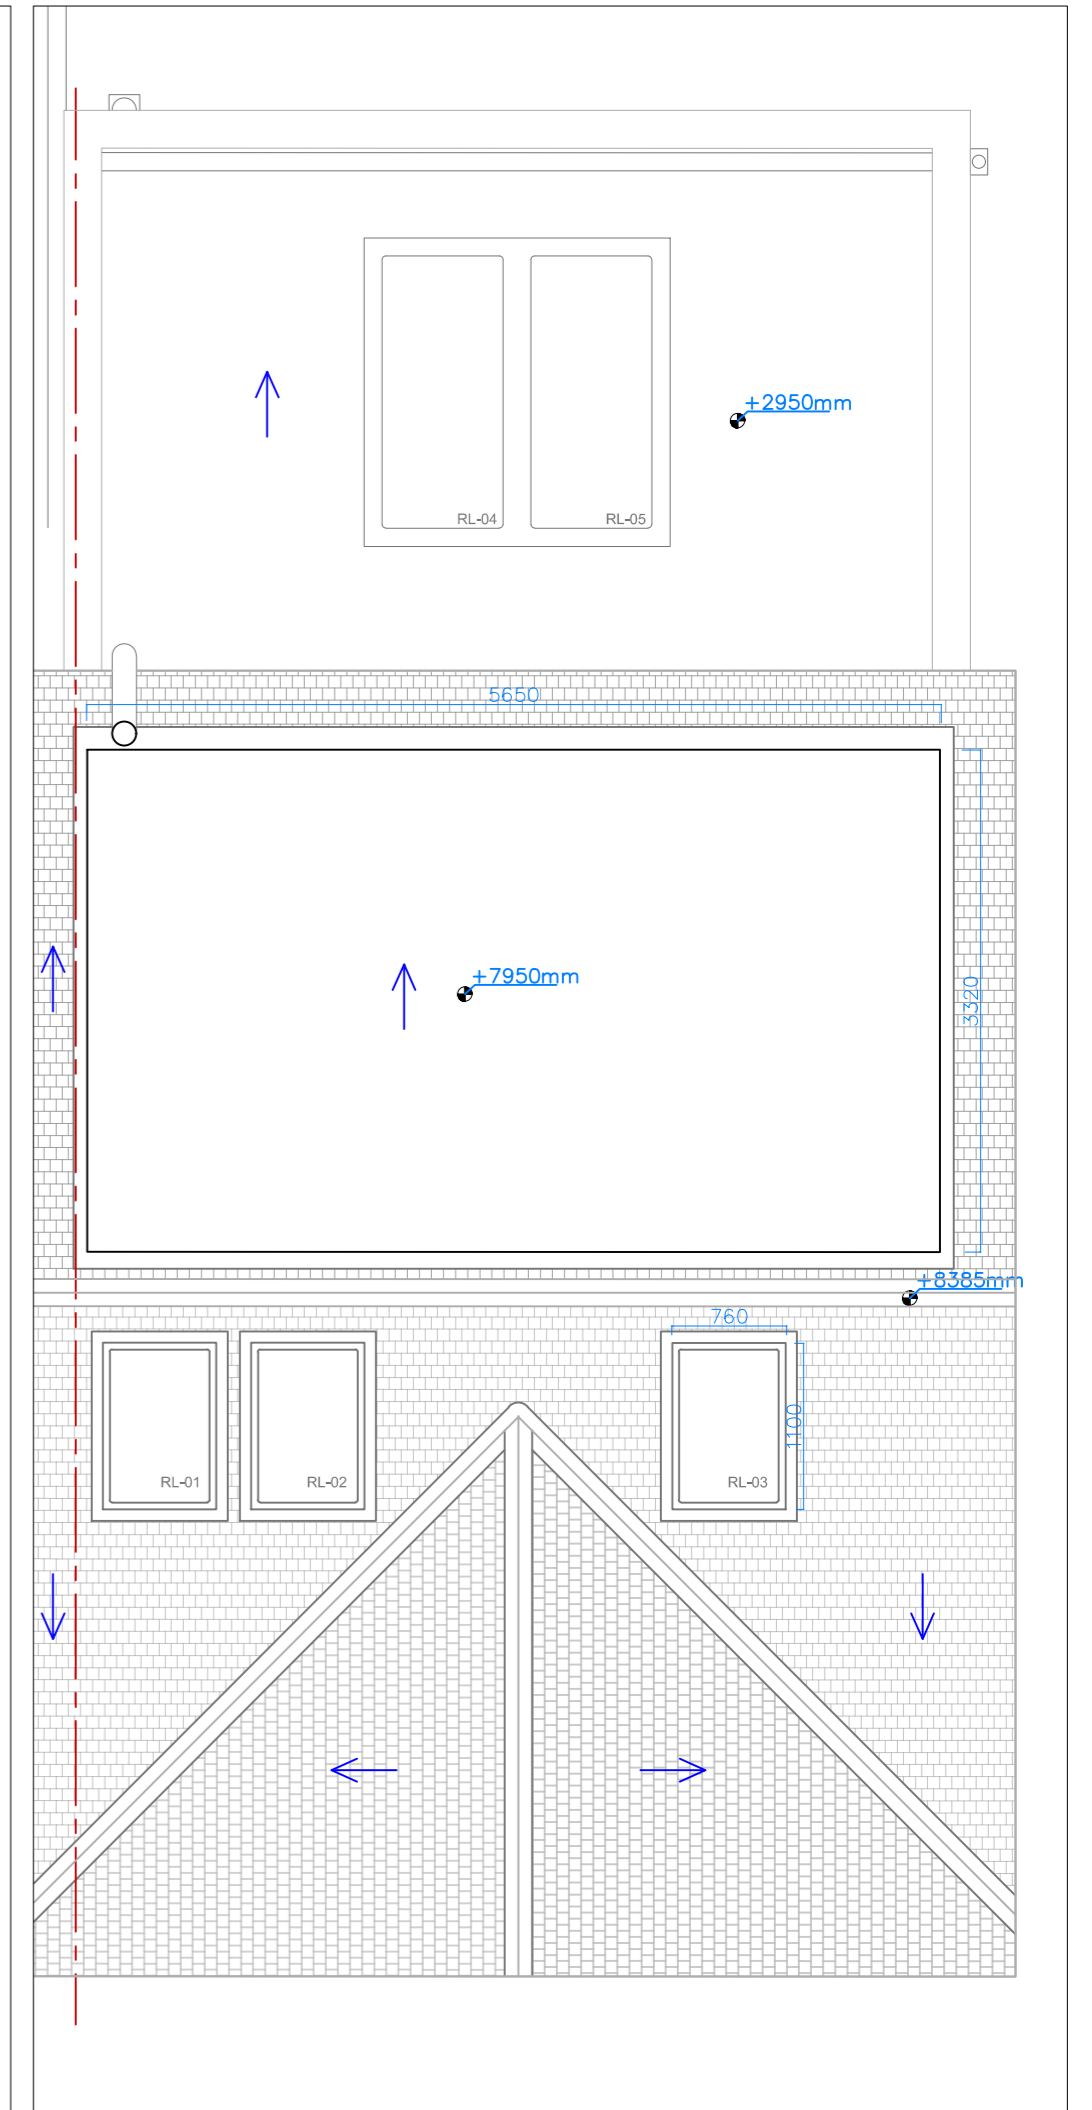

P03  
00 ROOF PLAN\_PROPOSED  
SCALE 1:50



**PLANNING STAGE**

**REVISION NOTES:**

Rev 01:

.....

.....

.....

.....

.....

.....

.....

.....

<b>COHABIT DESIGN</b>	
4 Tweeddale Dr. Ickenham, UB108TT 0788 447 0033 cohabit.design@gmail.com	
Project	<b>Richmond Avenue</b>
Client	Mr. Voltek 'Viktor' Raksimowicz
Address	31 Richmond Ave Uxbridge UB10 9BQ
Drwg Title	Proposed Layout Plans
Drwg No.	113-DES-01
Scale at A2	1:50
Rev. -A-	Date 2026/04/27