




GROUND FLOOR PLAN

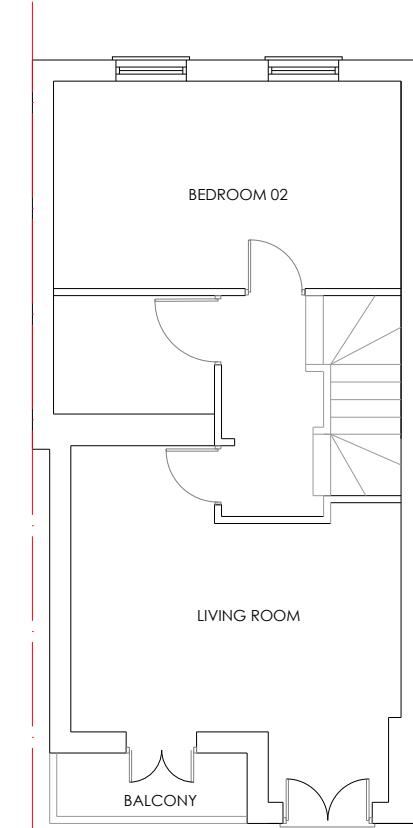

FIRST FLOOR PLAN

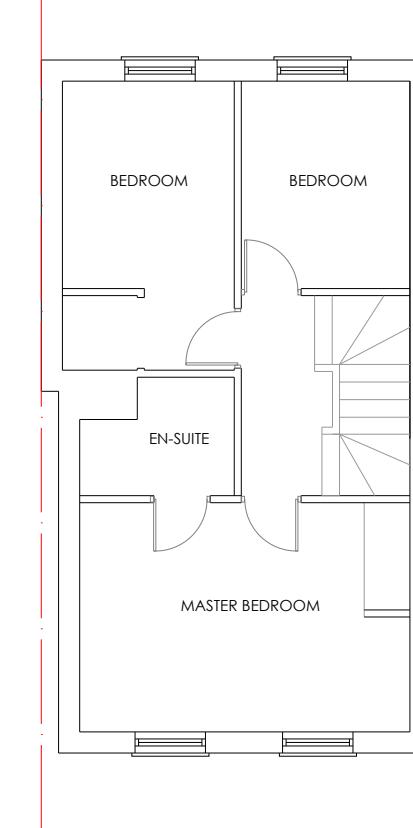


SECOND FLOOR PLAN

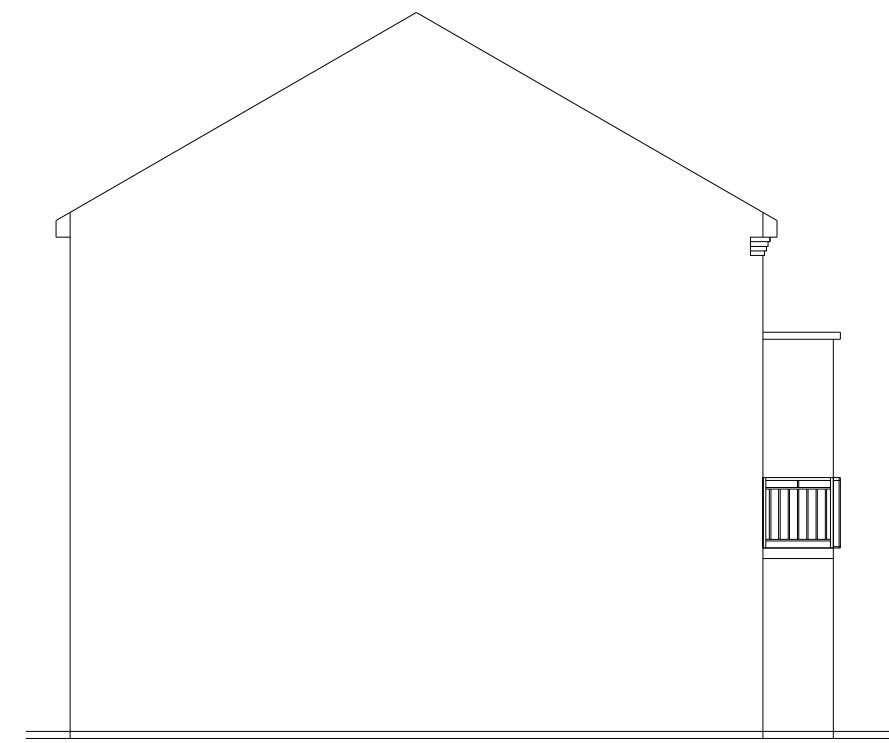

LEFT SIDE ELEVATION



FRONT ELEVATION

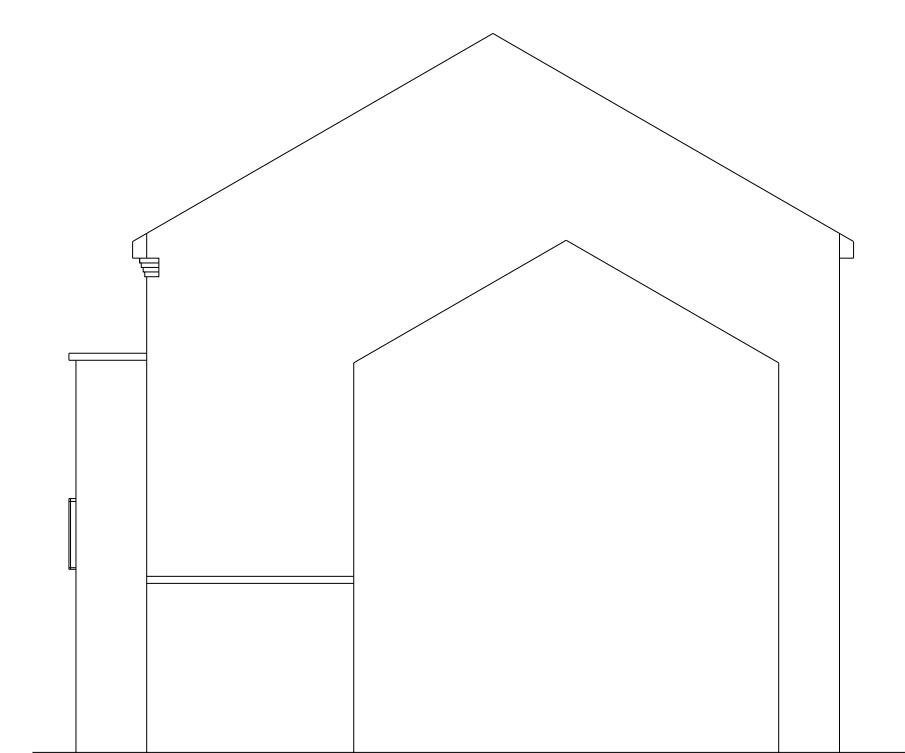

RIGHT SIDE ELEVATION



REAR ELEVATION

GENERAL NOTES

All work to comply with current building regulations and codes of practice

Do not scale from drawings

All dimensions to be checked on site before the start of any work

Proposed External Finish Materials to match Existing External Finish Materials

**PROJECT : 26 AUTUMN WAY
WEST DRAYTON UB7 9GE**

SB DESIGN STUDIO

SHINGINI BISWAS

sbdstudiolondon@gmail.com

07521505399

DWG NAME : EXISTING FLOOR PLANS AND ELEVATIONS

SCALE : 1:100@A3

DWG NO/REV : 26EX001

DATE : 18/05/25