




The Contractor is to check all dimensions on site and report any discrepancies to the Contract Administrator. This drawing is to be read in conjunction with all other standard documentation.

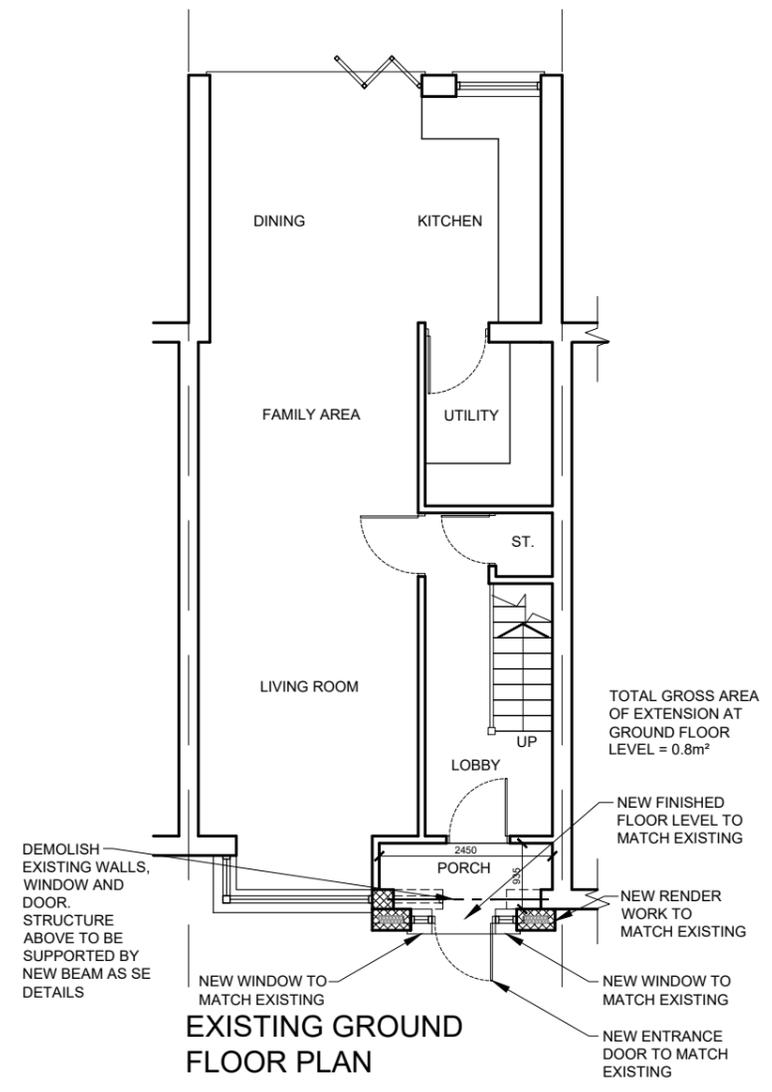

EXISTING GROUND FLOOR PLAN

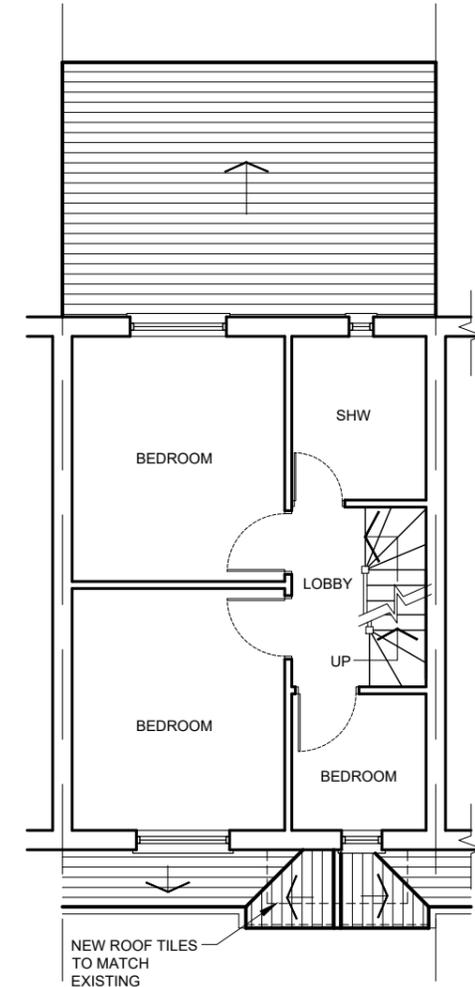

EXISTING FIRST FLOOR PLAN

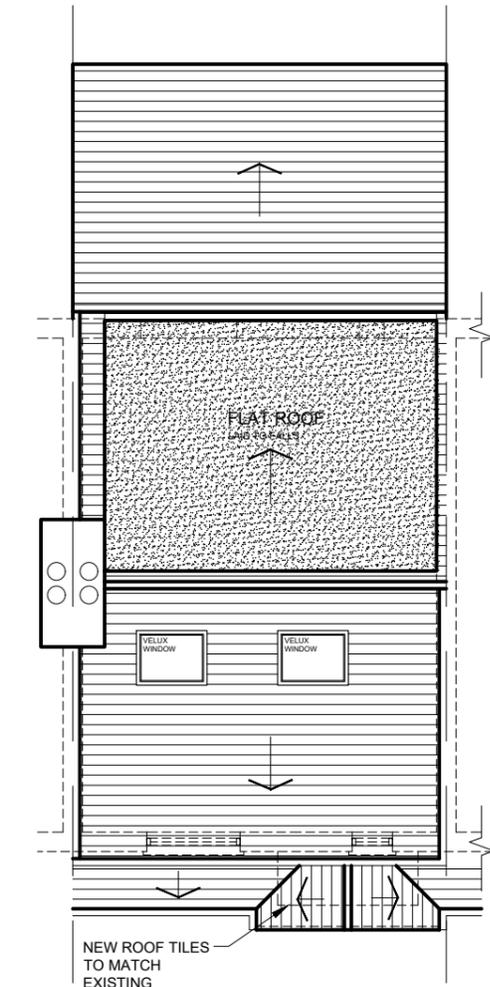

EXISTING ROOF PLAN

rev.	description	date	chkd.
------	-------------	------	-------

93 Cotmandene Crescent,  
 Orpington, Kent BR5 2RA  
 020 3004 9238  
 07931 931 035  
 s.nagpal@dapconsultants.co.uk  
 www.dapconsultants.co.uk

project : 22 Dawley Road  
Hayes

drawing title :  
Existing Floor Plans

drawn: MV	chkd: SS	date: 10.01.2025
status: Retro. Planning		scale: 1:100@A3
proj no: 2726	drg no: 03	rev no: