




The Contractor is to check all dimensions on site and report any discrepancies to the Contract Administrator. This drawing is to be read in conjunction with all other standard documentation.

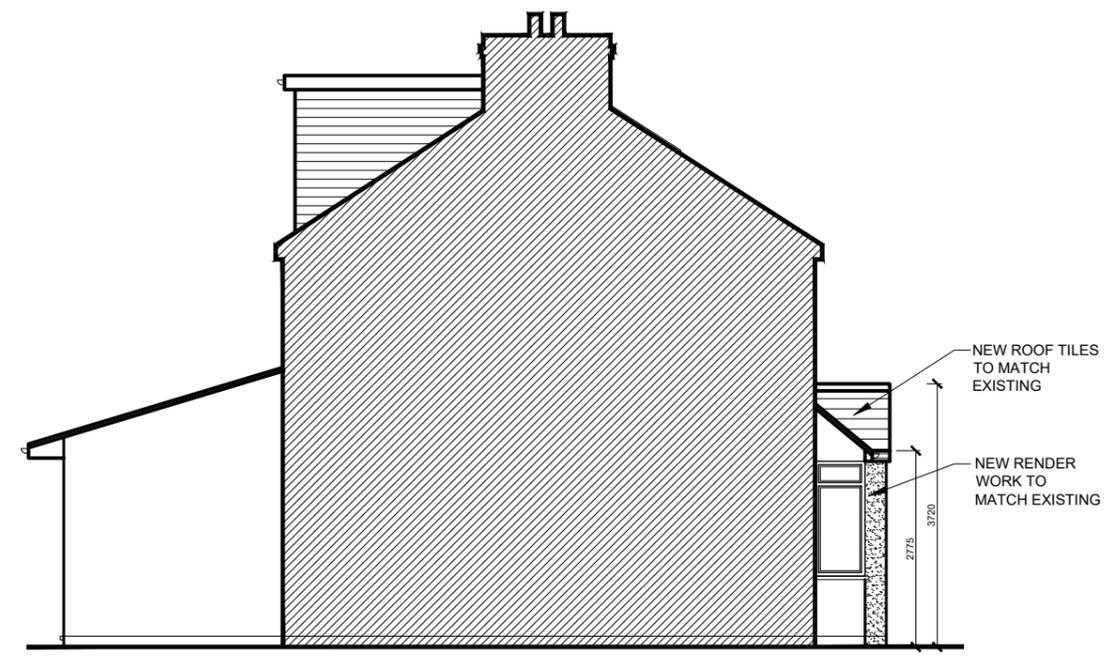

EXISTING SIDE ELEVATION

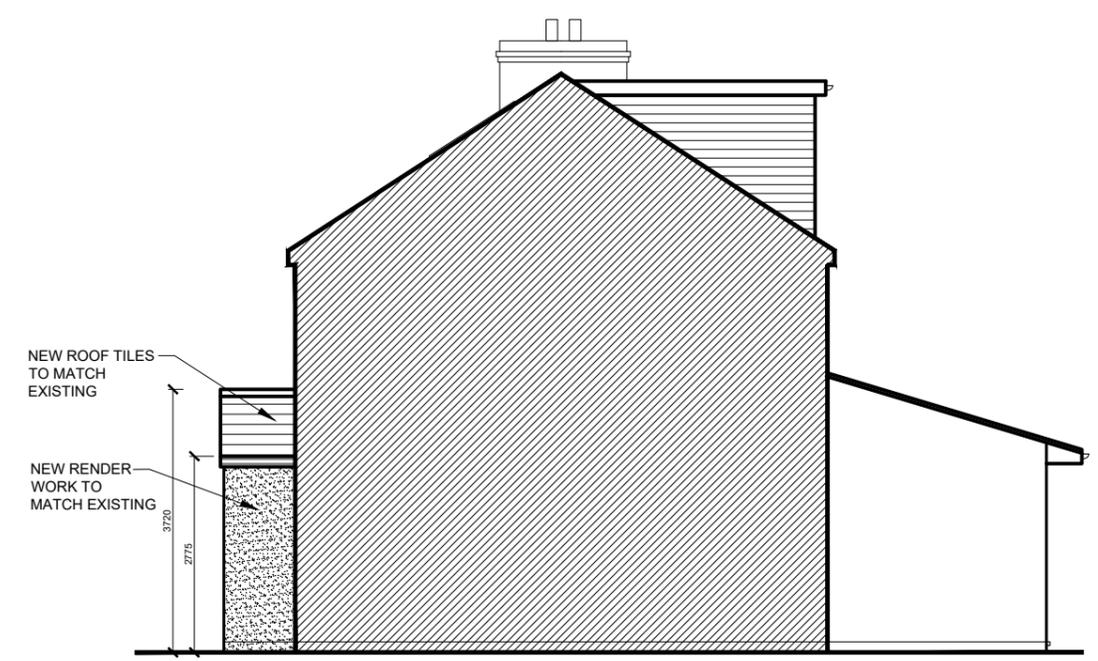

EXISTING SIDE ELEVATION

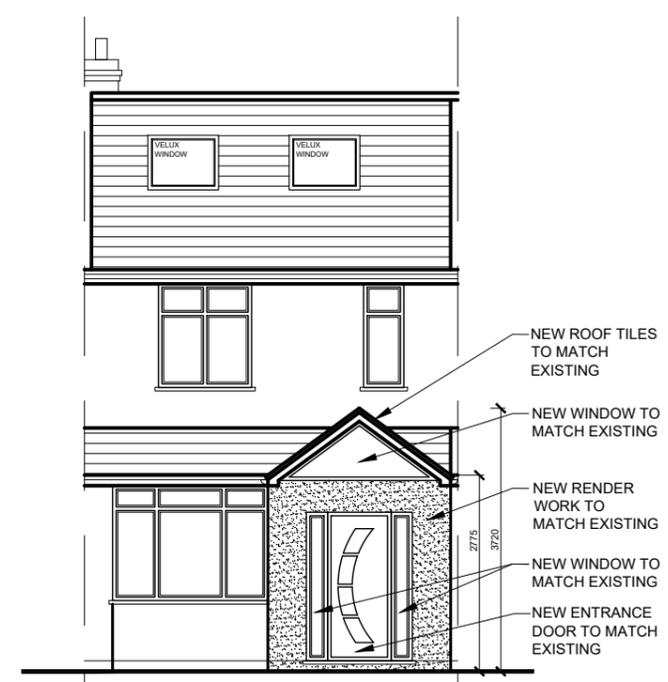

EXISTING FRONT ELEVATION



EXISTING REAR ELEVATION
(NO CHANGE)

rev.	description	date	chkd.
------	-------------	------	-------


 93 Cotmandene Crescent,
 Orpington, Kent BR5 2RA
 020 3004 9238
 07931 931 035
 s.nagpal@dapconsultants.co.uk
 www.dapconsultants.co.uk

project : 22 Dawley Road
Hayes

drawing title :
Existing Elevations

drawn: MV	chkd: SS	date: 10.01.2025
status: Retro. Planning		scale: 1:100@A3
proj no: 2726	drg no: 04	rev no: