



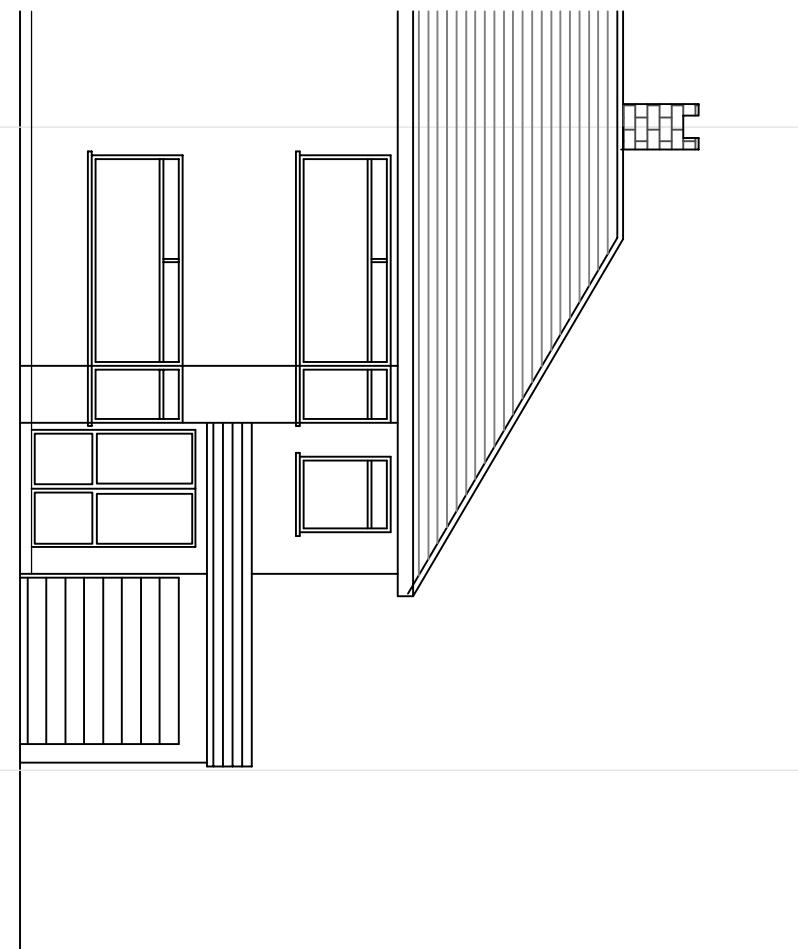

EXISTING FRONT ELEVATION

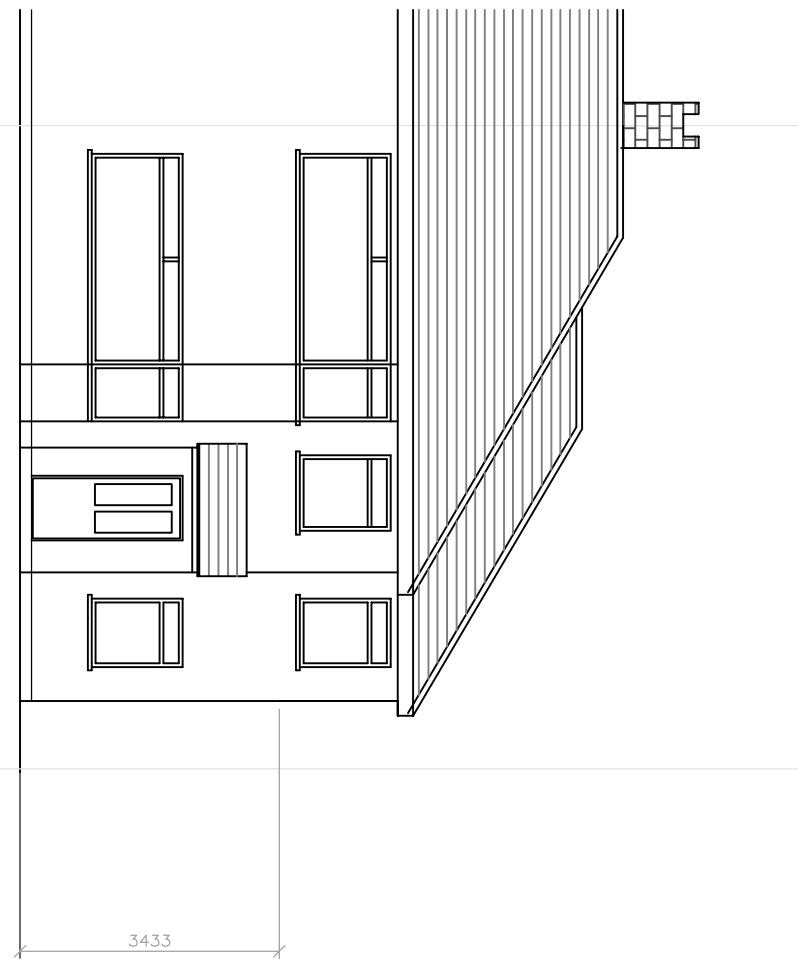

PROPOSED FRONT ELEVATION



NOTES:

1. This drawing is to be read in conjunction with all relevant Architects and Engineers drawings
2. Only figured dimensions are to be used for construction
3. All dimensions are to be verified on site prior to work commencing
4. All temporary works are the responsibility of the contractor

Copyright ©

| | | |
|---|---|---|
| <p>ARCHITECTURE STRUCTURE SURVEY www.bjconsultant.com</p> | <p>CLIENT : MR. UTHAYAKUMAR THIRUNAVUKKARASU</p> <p>DRAWN BY : B.J</p> <p>DESIGNED BY : B.J</p> | <p>REVISION : B</p> |
| <p>PROJECT : 59 Spencer Avenue Hayes UB4 0QY.</p> | <p>TITLE : PROPOSED DOUBLE STOREY SIDE AND PART REAR EXTENSION AND PORCH</p> | <p>DRAWING NO : BJ/2025/053/07</p> <p>SCALE : 1:100</p> <p>DATE : 04/08/2025</p> <p>ORG.SIZE : A3</p> |