
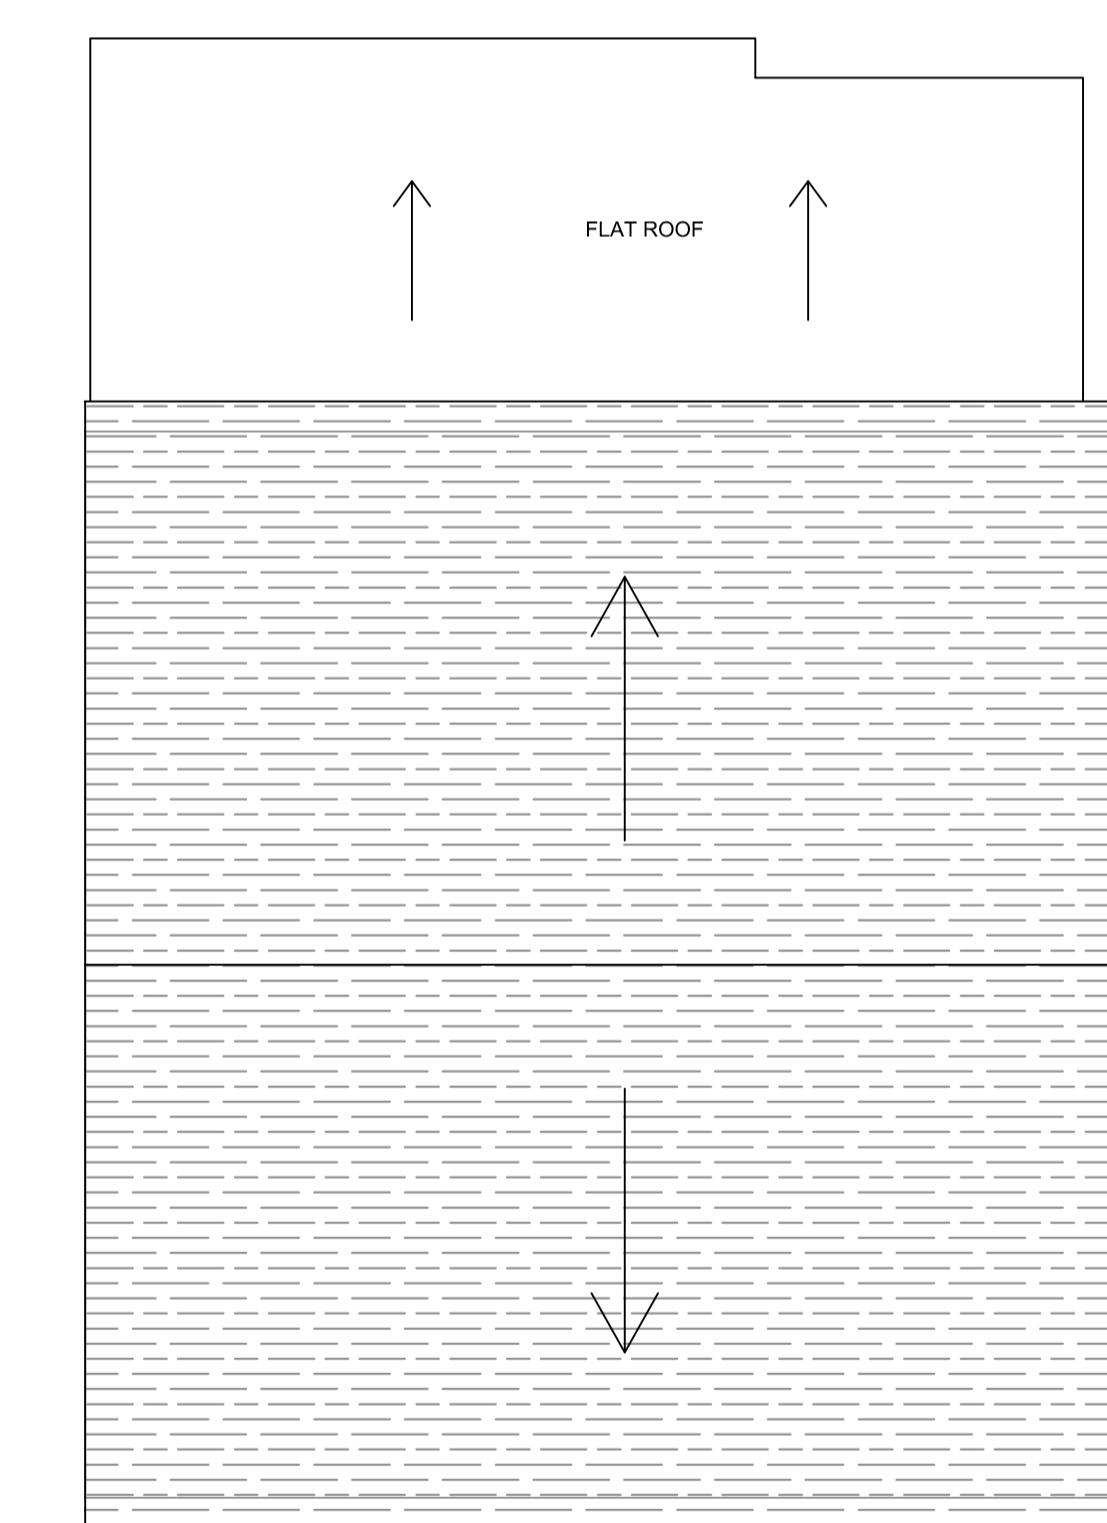
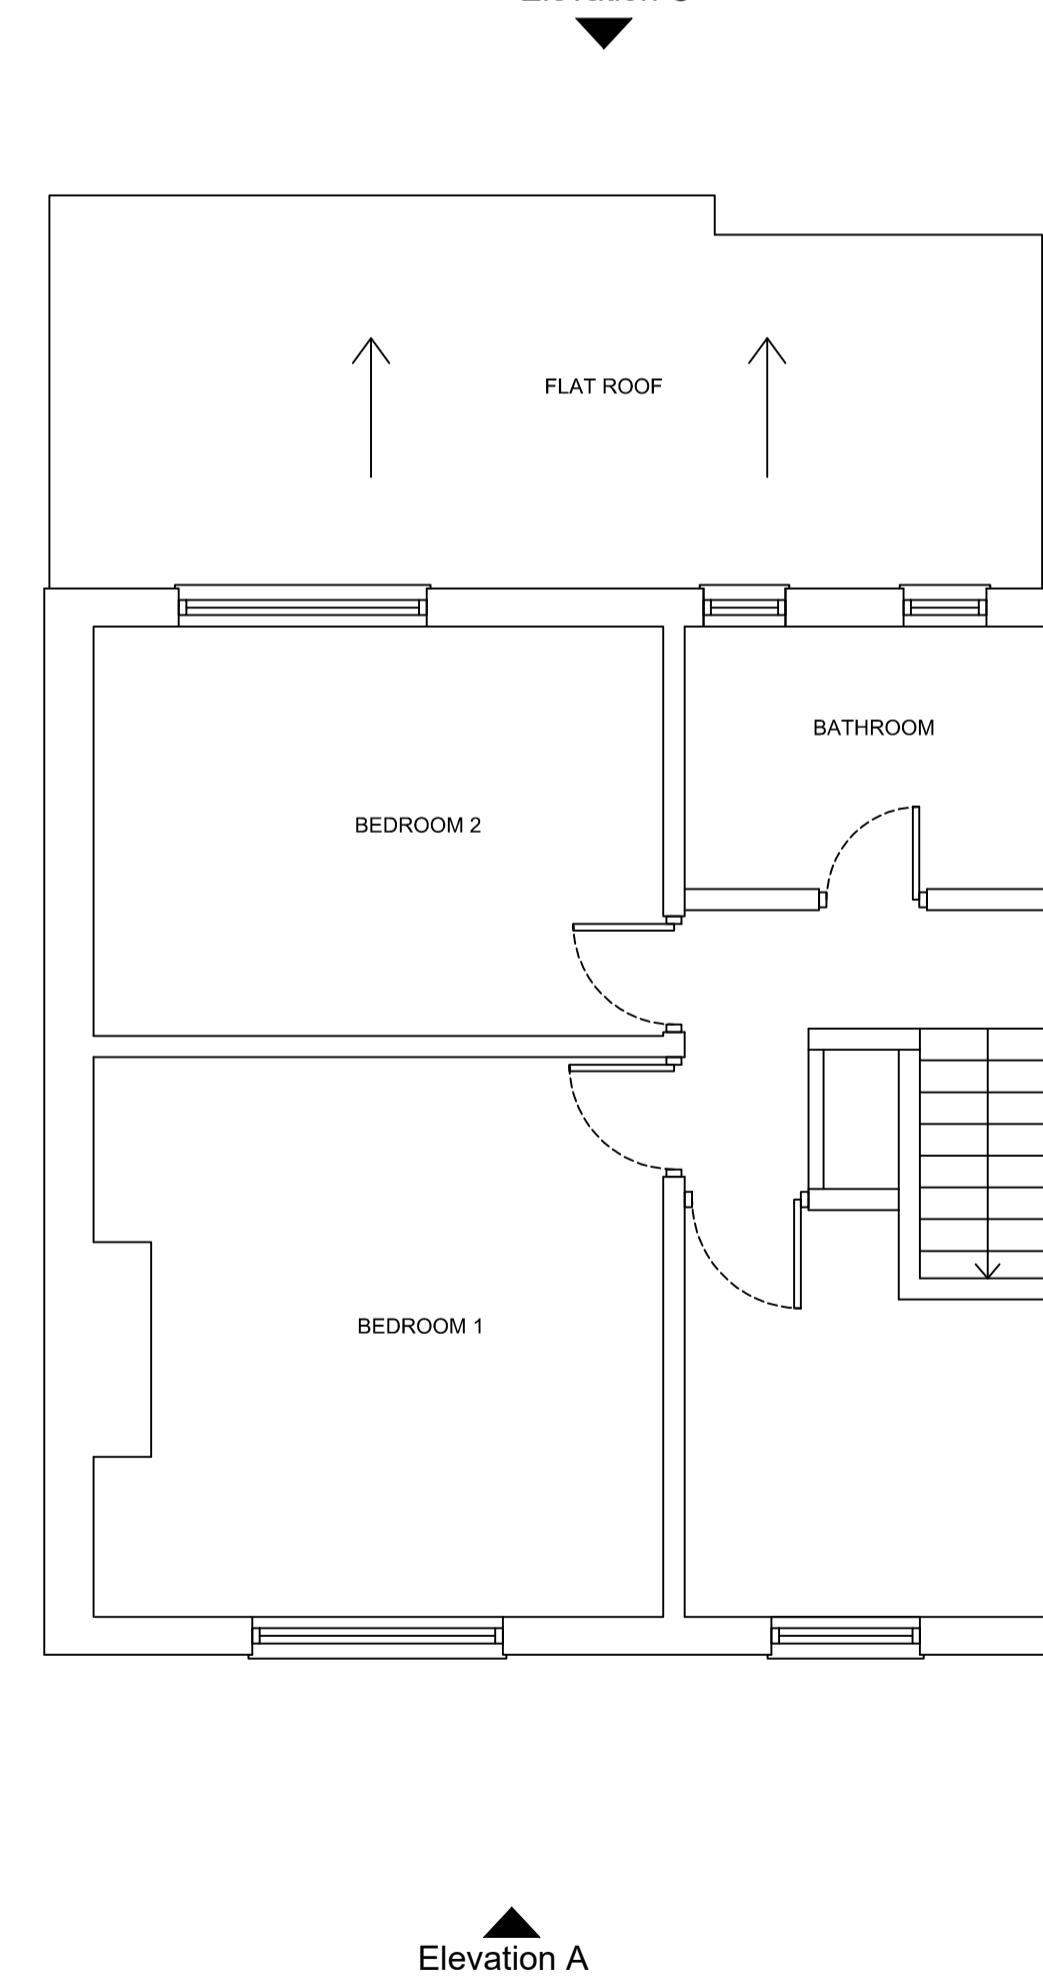


## General Notes

© ABAY ARCHITECTURE RIBA

All dimensions and levels to be checked on site and any discrepancies to be reported to the architect before construction.

Written dimensions to be taken in preference to scaled dimensions.

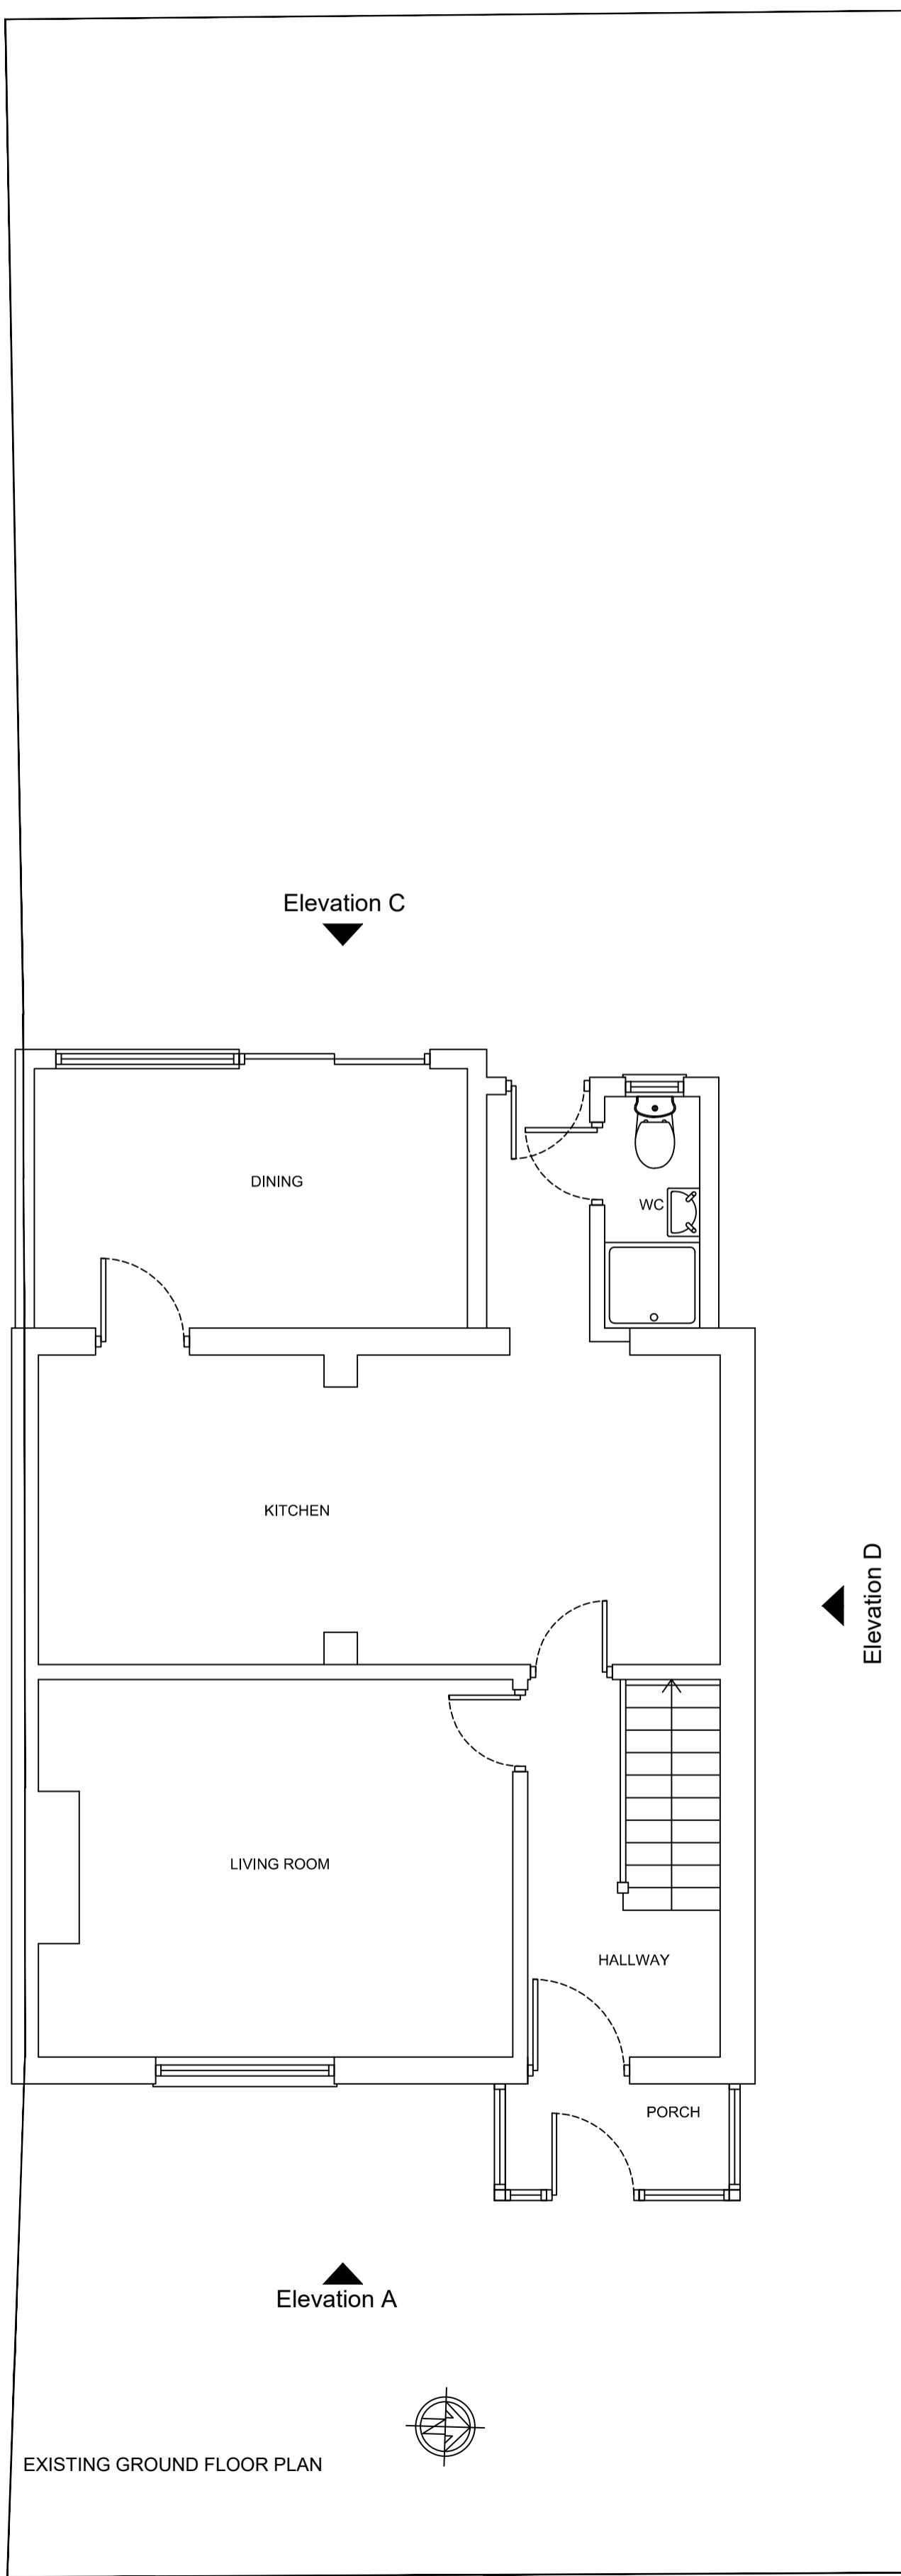

Rev	Date	Amendment
-----	------	-----------

### CLIENT

23 POPLAR AVENUE  
WEST DRAYTON  
UB7 8LF

### PROJECT

EXISTING  
FLOOR PLANS

### DATE

18.05.25

### SCALE

1:50 @ A1

### DRAWN

NA

### REV

-

### DRAWING NUMBER

1628-P-011

Neha Abayawardana RIBA  
abay.architecture@yahoo.com

ABAY ARCHITECTURE