


General Notes

© ABAY ARCHITECTURE RIBA

All dimensions and levels to be checked on site and any discrepancies to be reported to the architect before construction.

Written dimensions to be taken in preference to scaled dimensions.

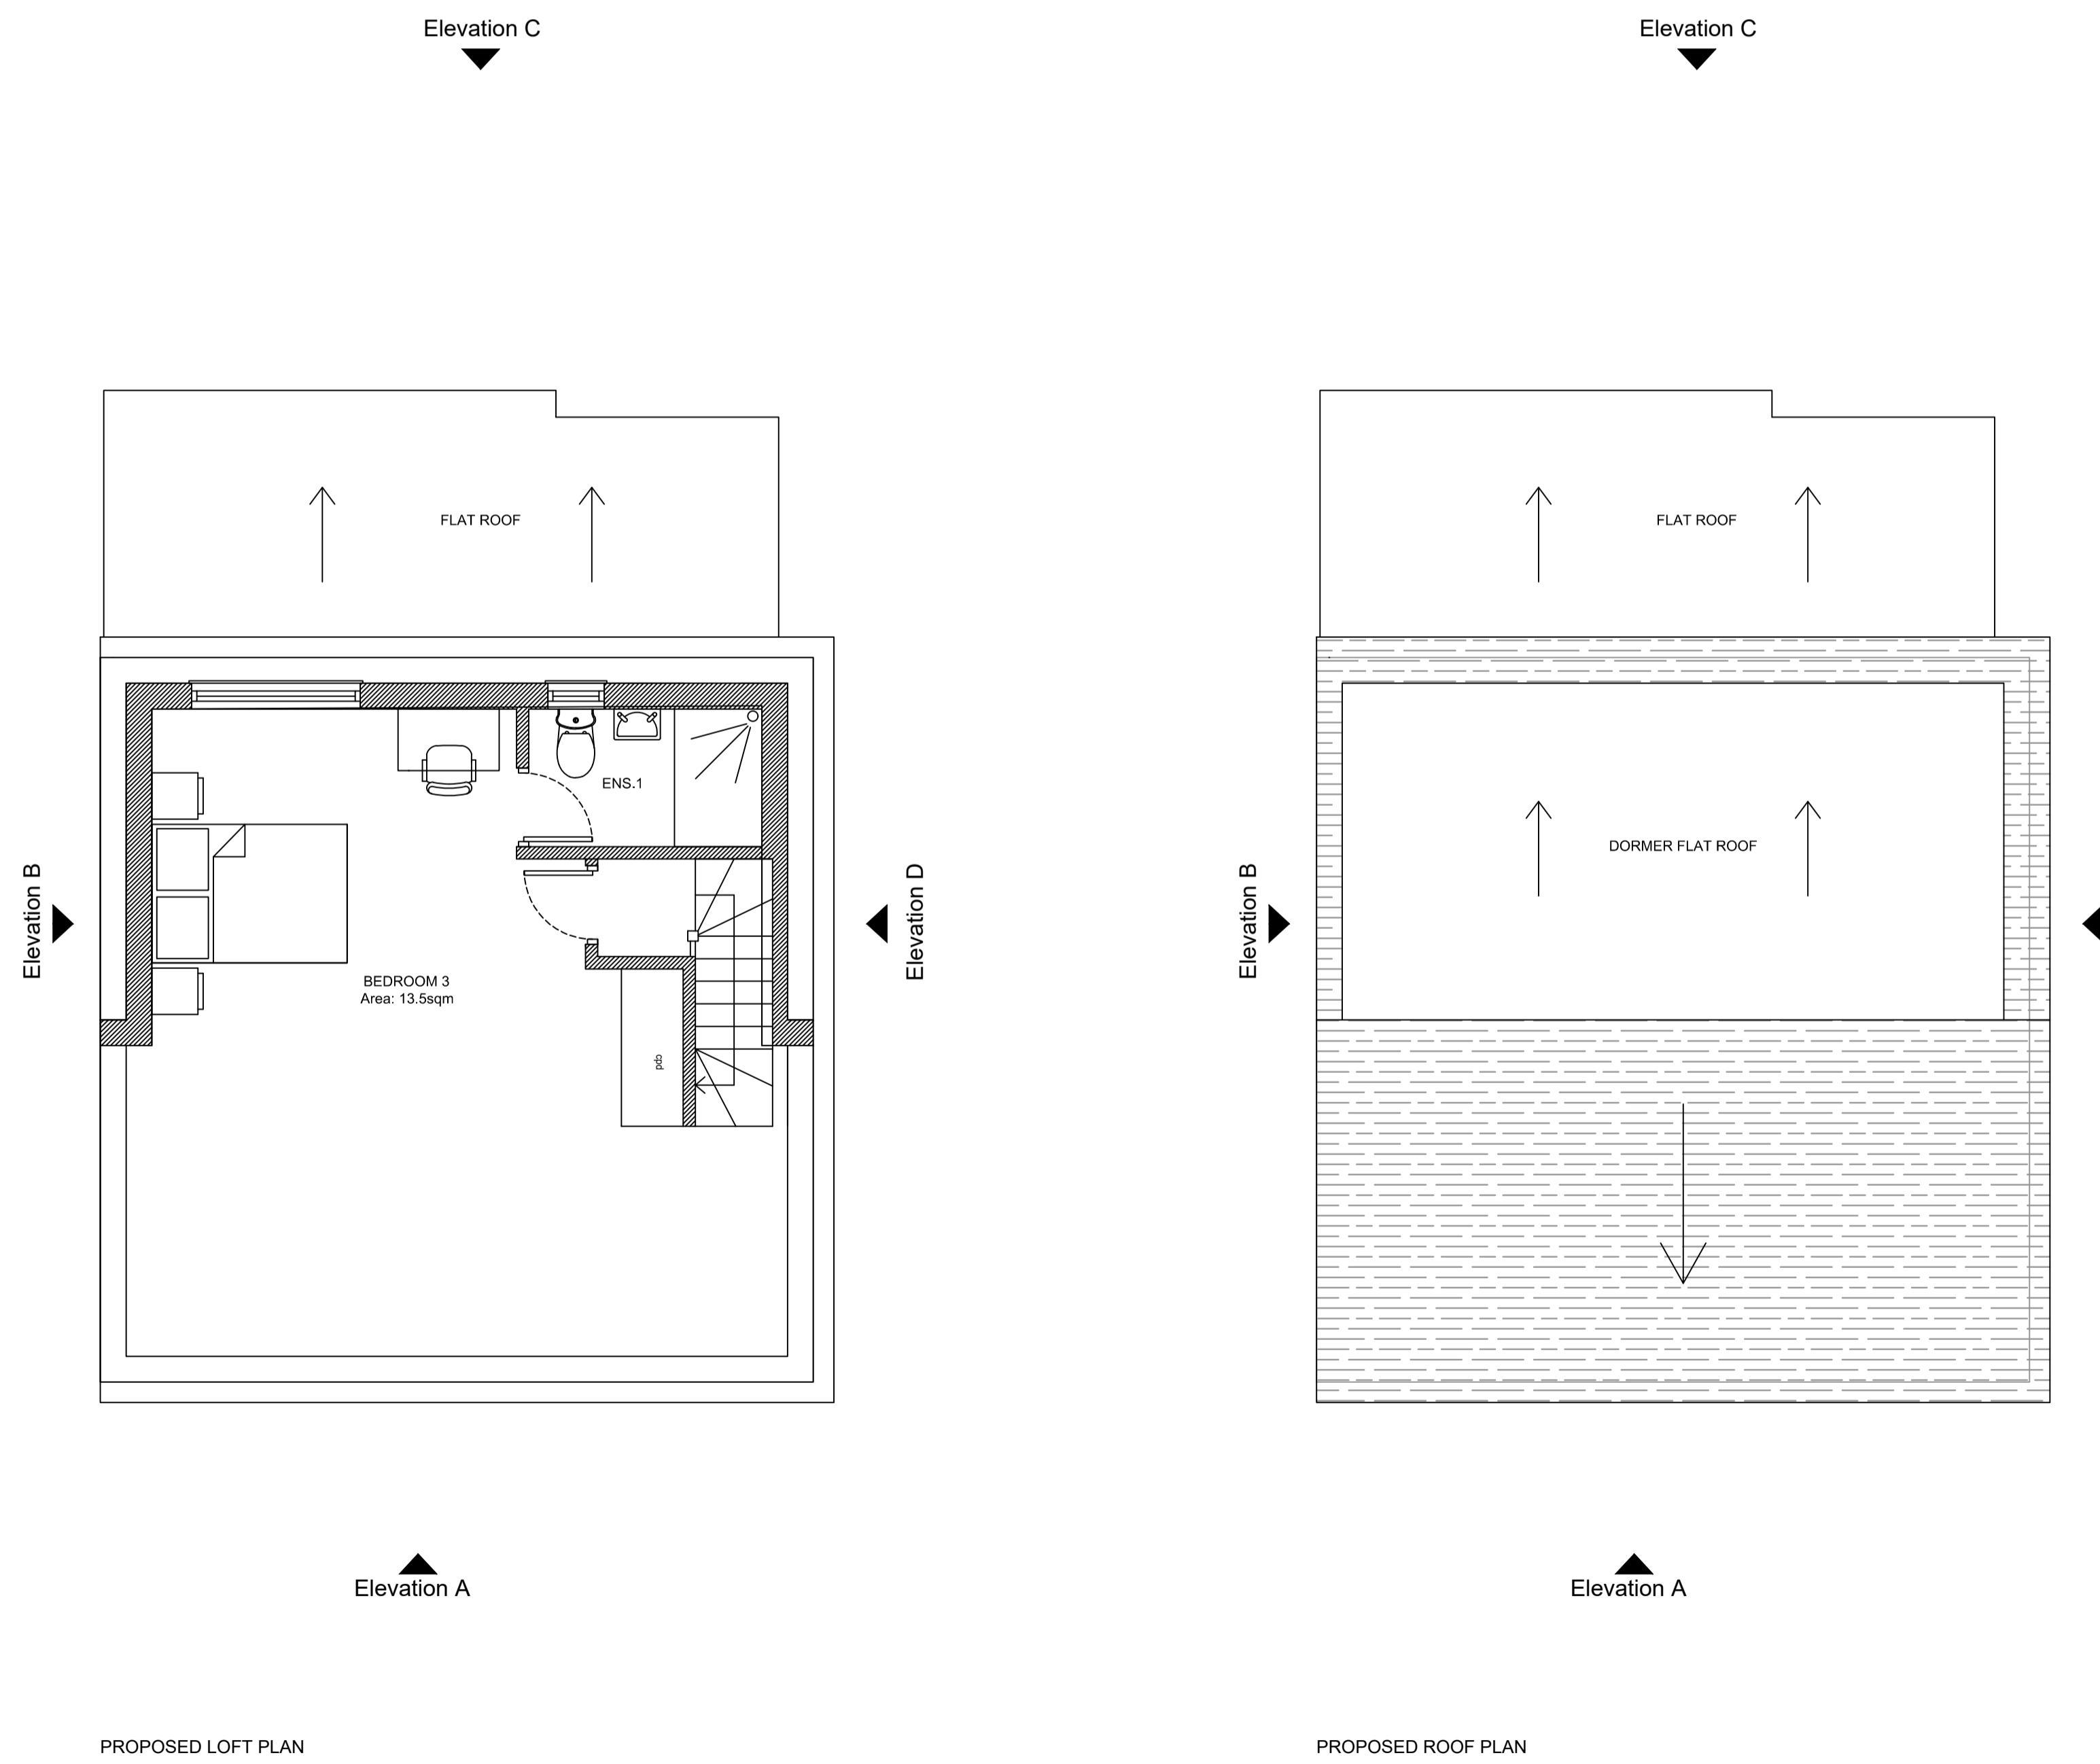

Rev	Date	Amendment
-----	------	-----------

CLIENT

23 POPLAR AVENUE
WEST DRAYTON
UB7 8LF

PROJECT

PROPOSED
LOFT AND ROOF PLANS

DATE

18.05.25

SCALE

1:50 @ A1

DRAWN

NA

REV

-

DRAWING NUMBER

1628-P-014

Neha Abayawardana RIBA
abay.architecture@yahoo.com

ABAY ARCHITECTURE