


General Notes


© ABAY ARCHITECTURE RIBA

All dimensions and levels to be checked on site and any discrepancies to be reported to the architect before construction.


Written dimensions to be taken in preference to scaled dimensions.

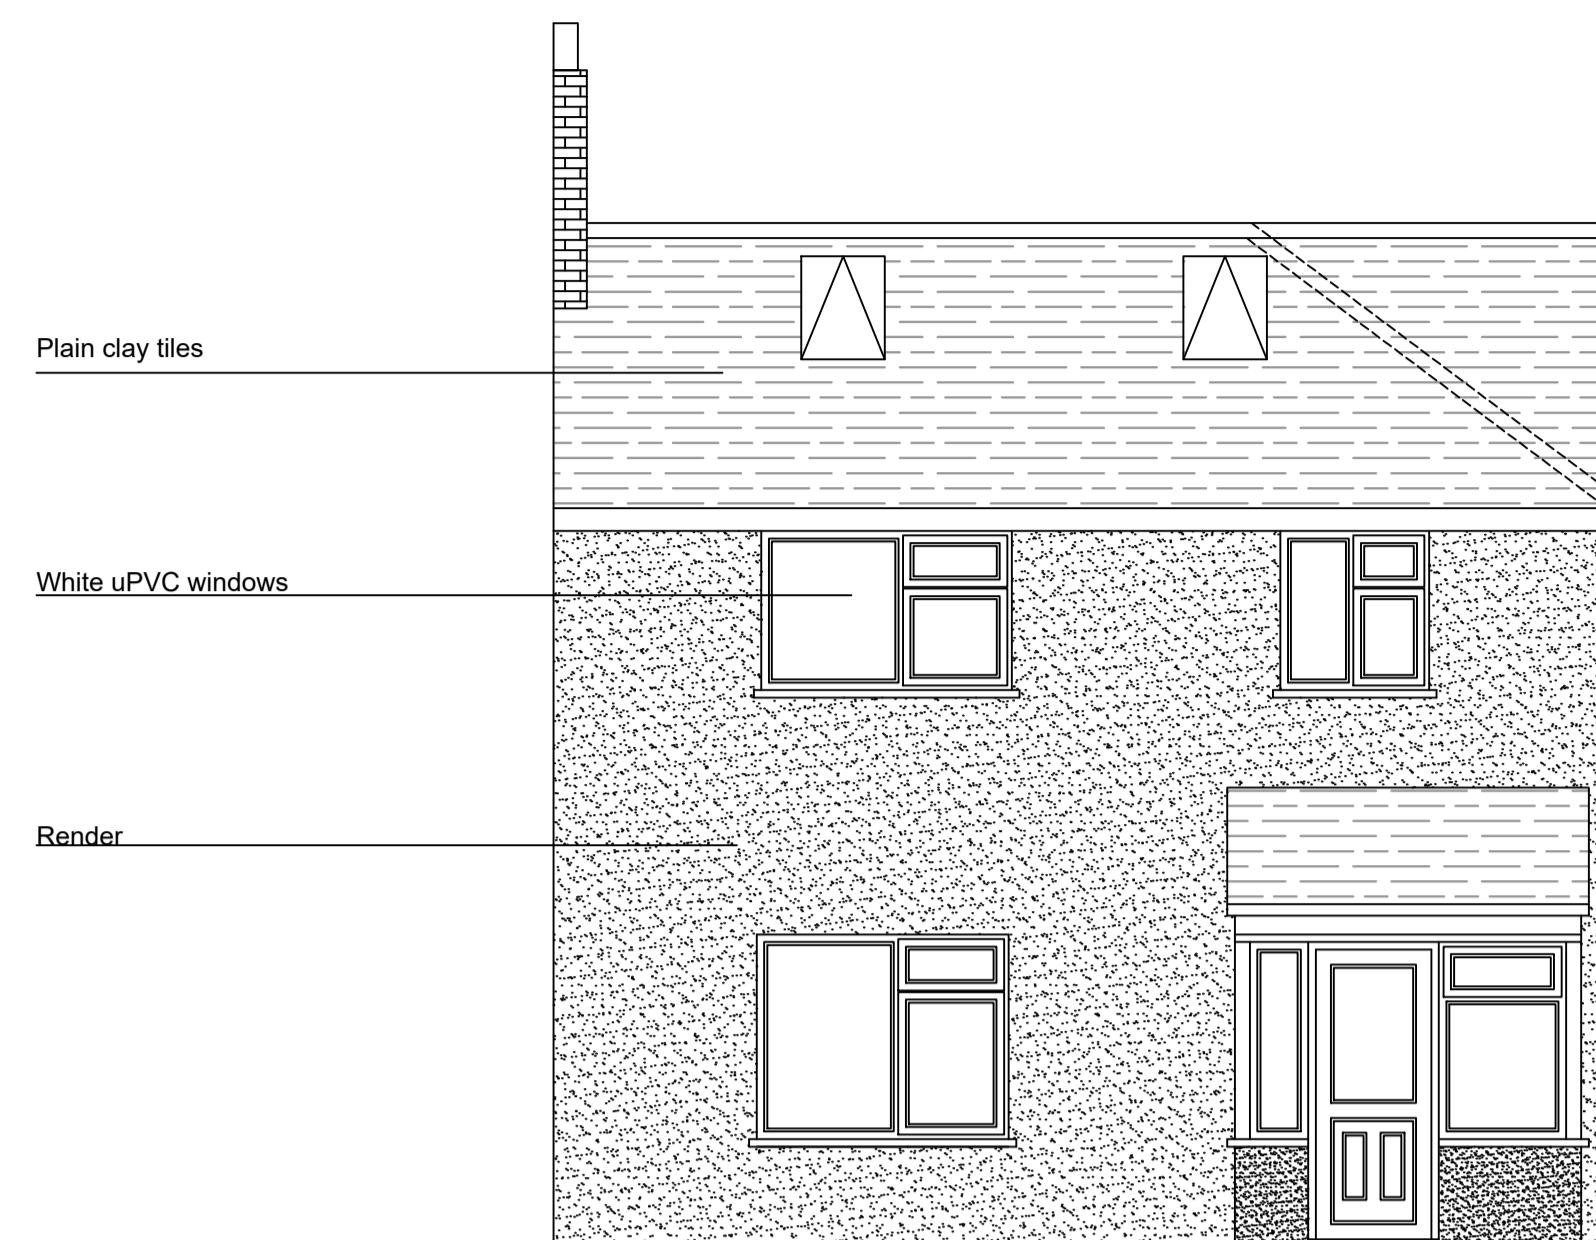


PROPOSED FRONT ELEVATION A

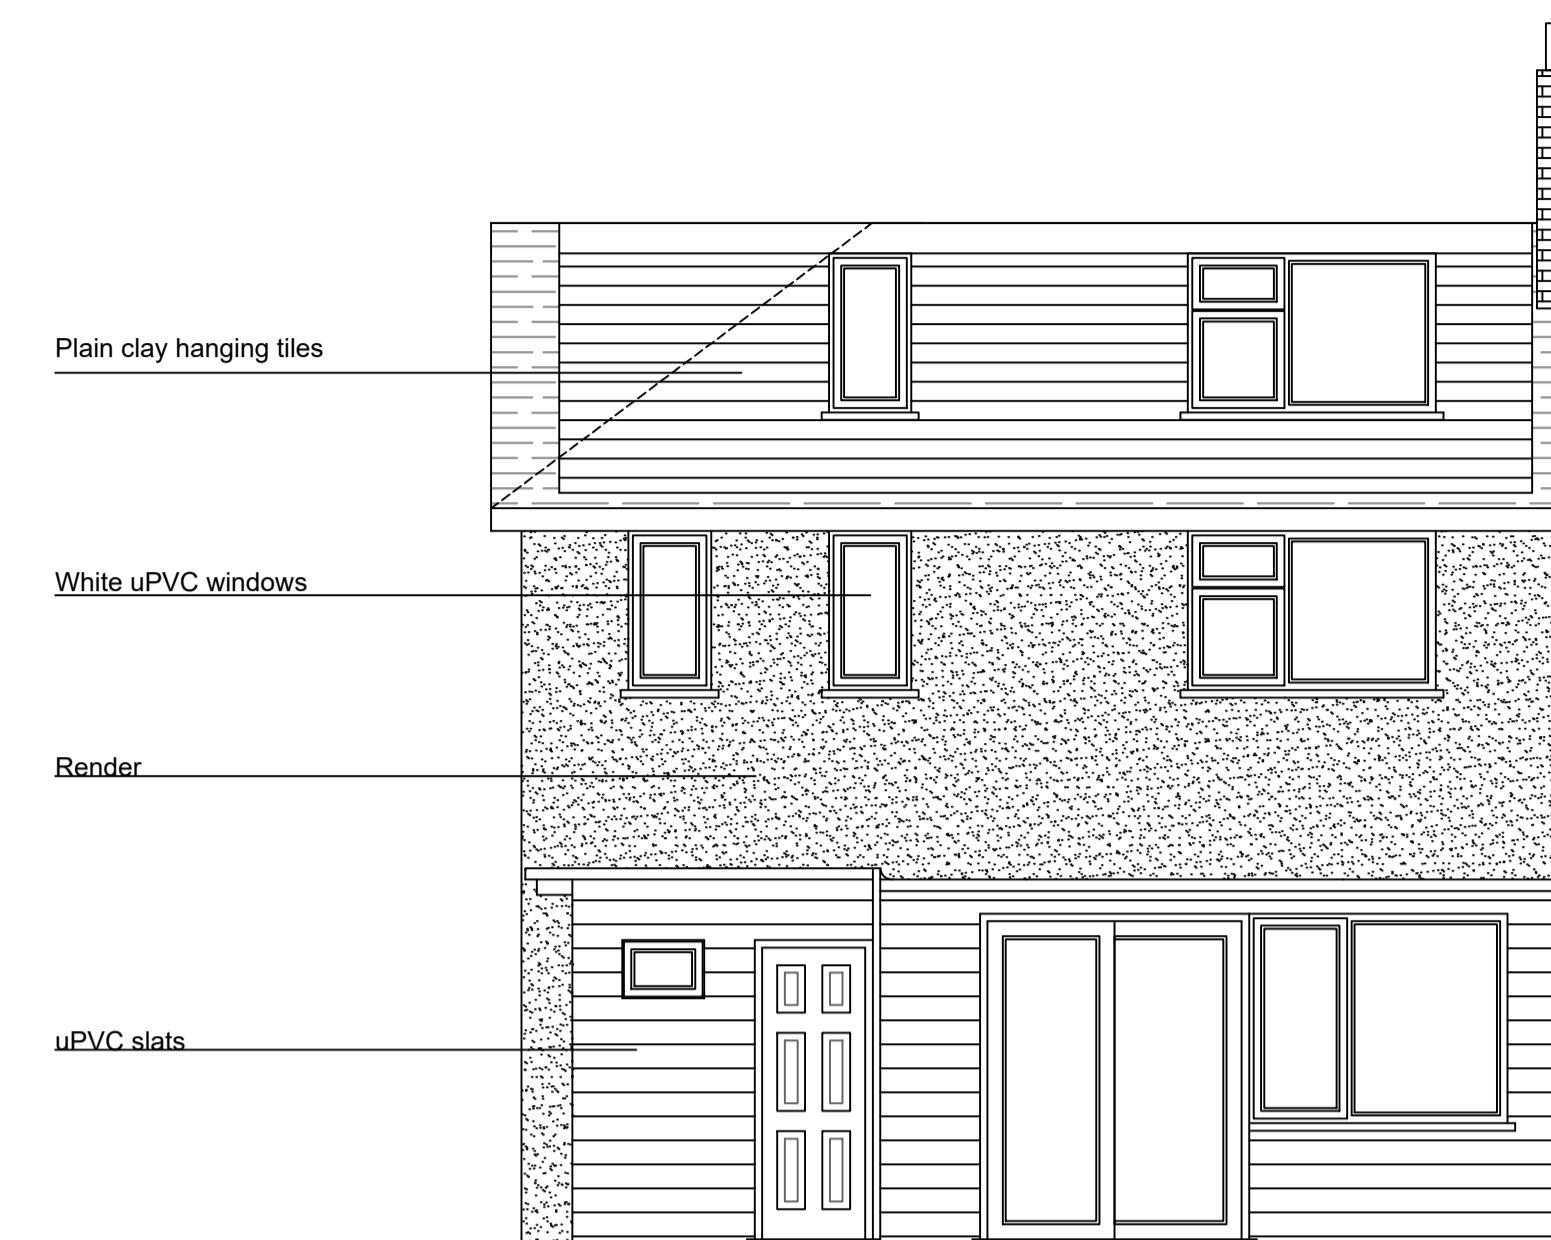

PROPOSED REAR ELEVATION C

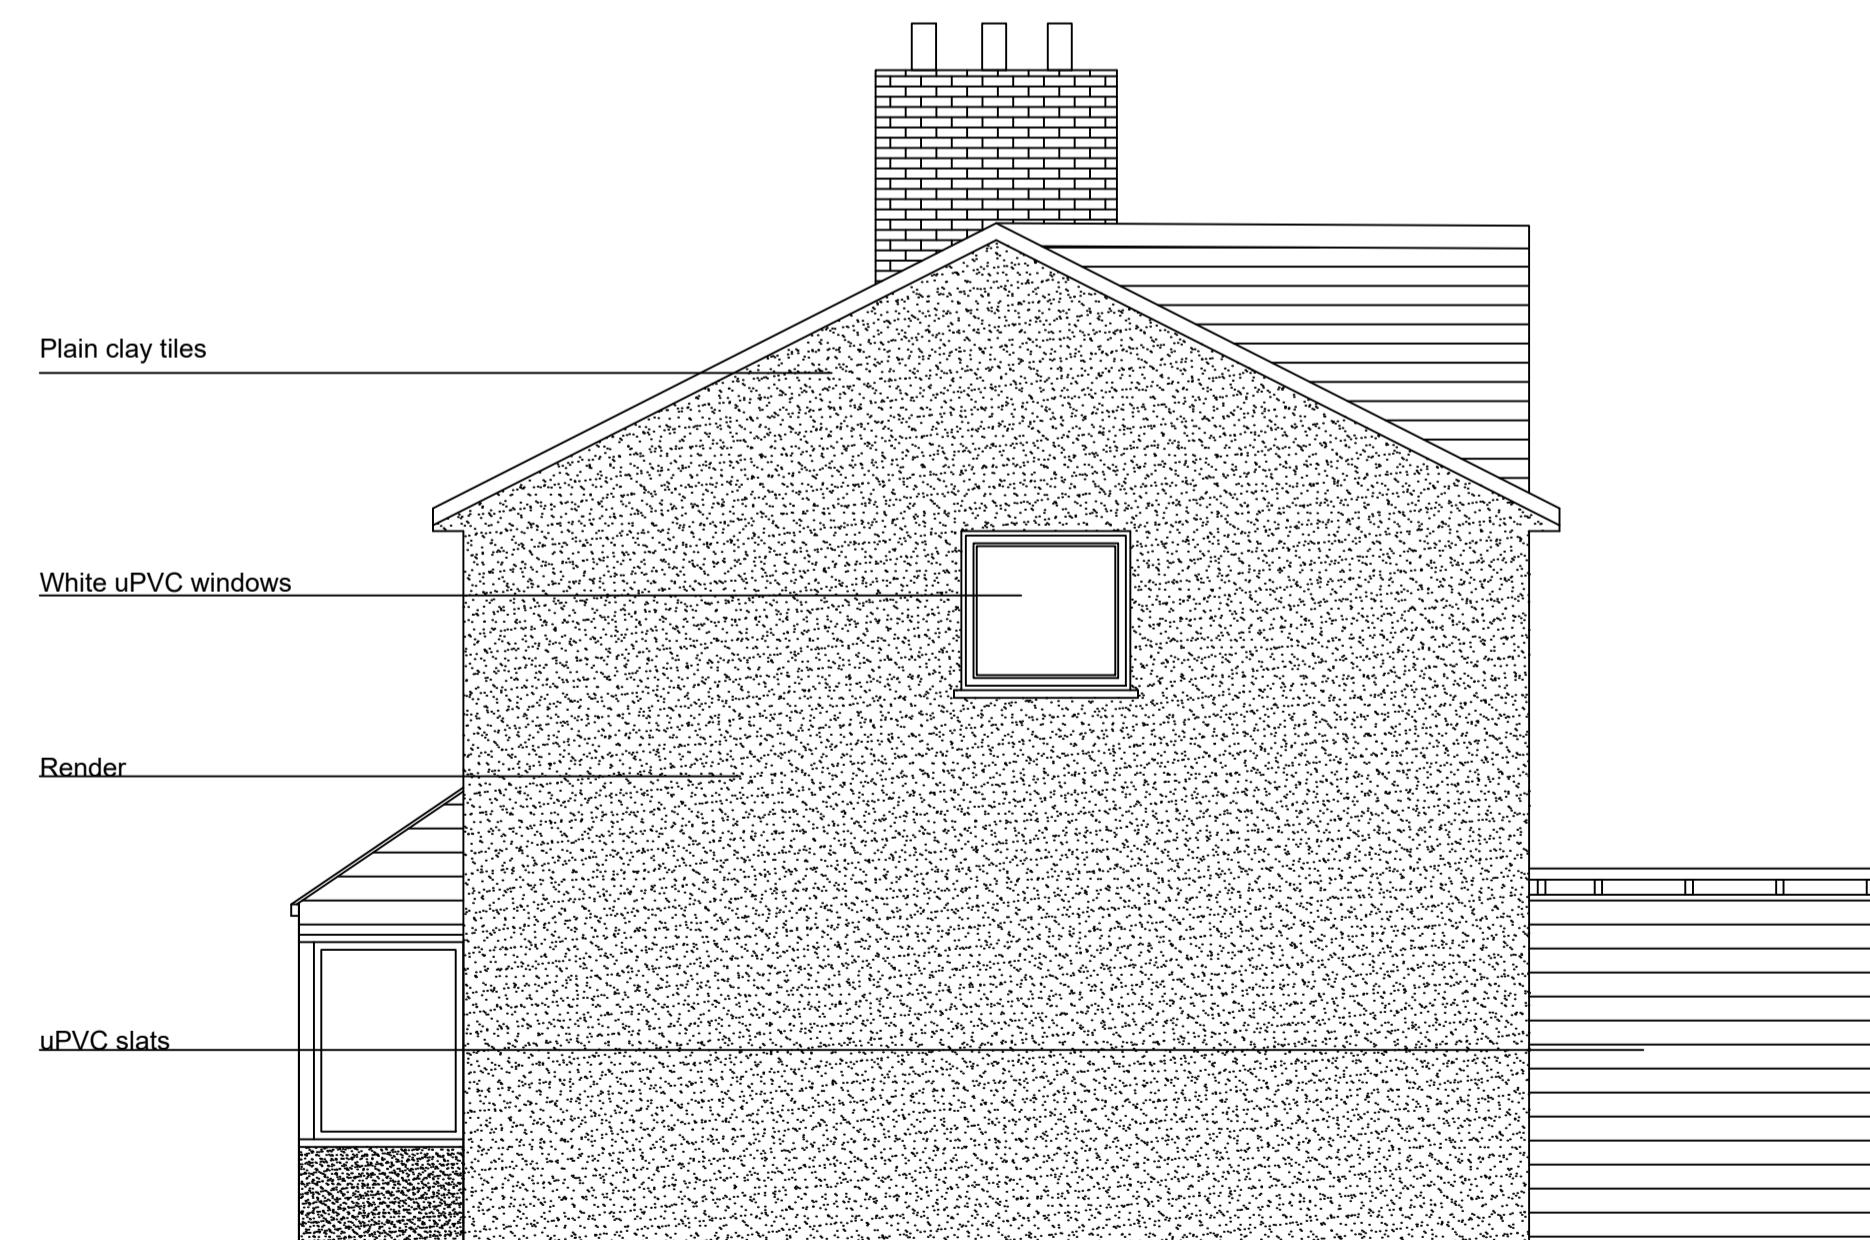

PROPOSED REAR ELEVATION D

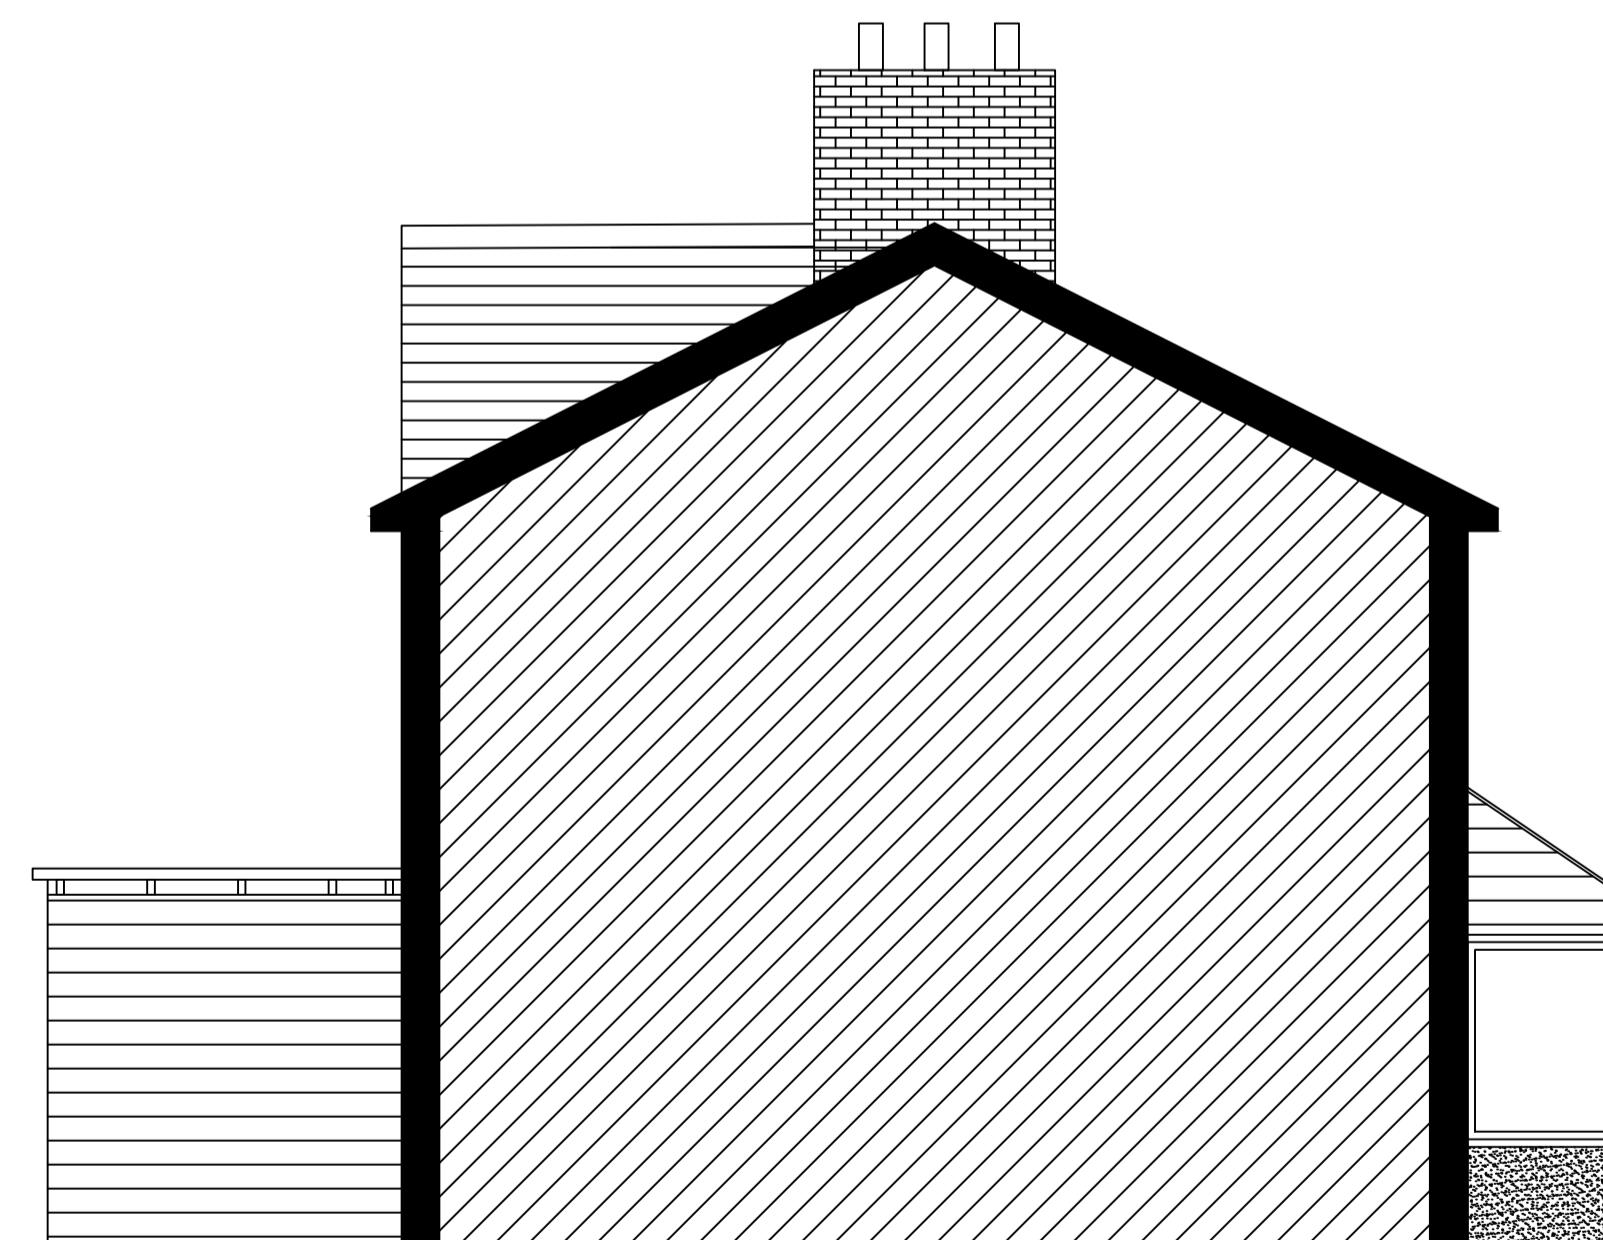

PROPOSED REAR ELEVATION B

Rev	Date	Amendment
-----	------	-----------

CLIENT

23 POPLAR AVENUE
WEST DRAYTON
UB7 8LF

PROJECT

PROPOSED
ELEVATIONS

DATE
18.05.25

SCALE
1:50 @ A1

DRAWN
NA

REV
-

DRAWING NUMBER
1628-P-015

Neha Abayawardana RIBA
abay.architecture@yahoo.com