
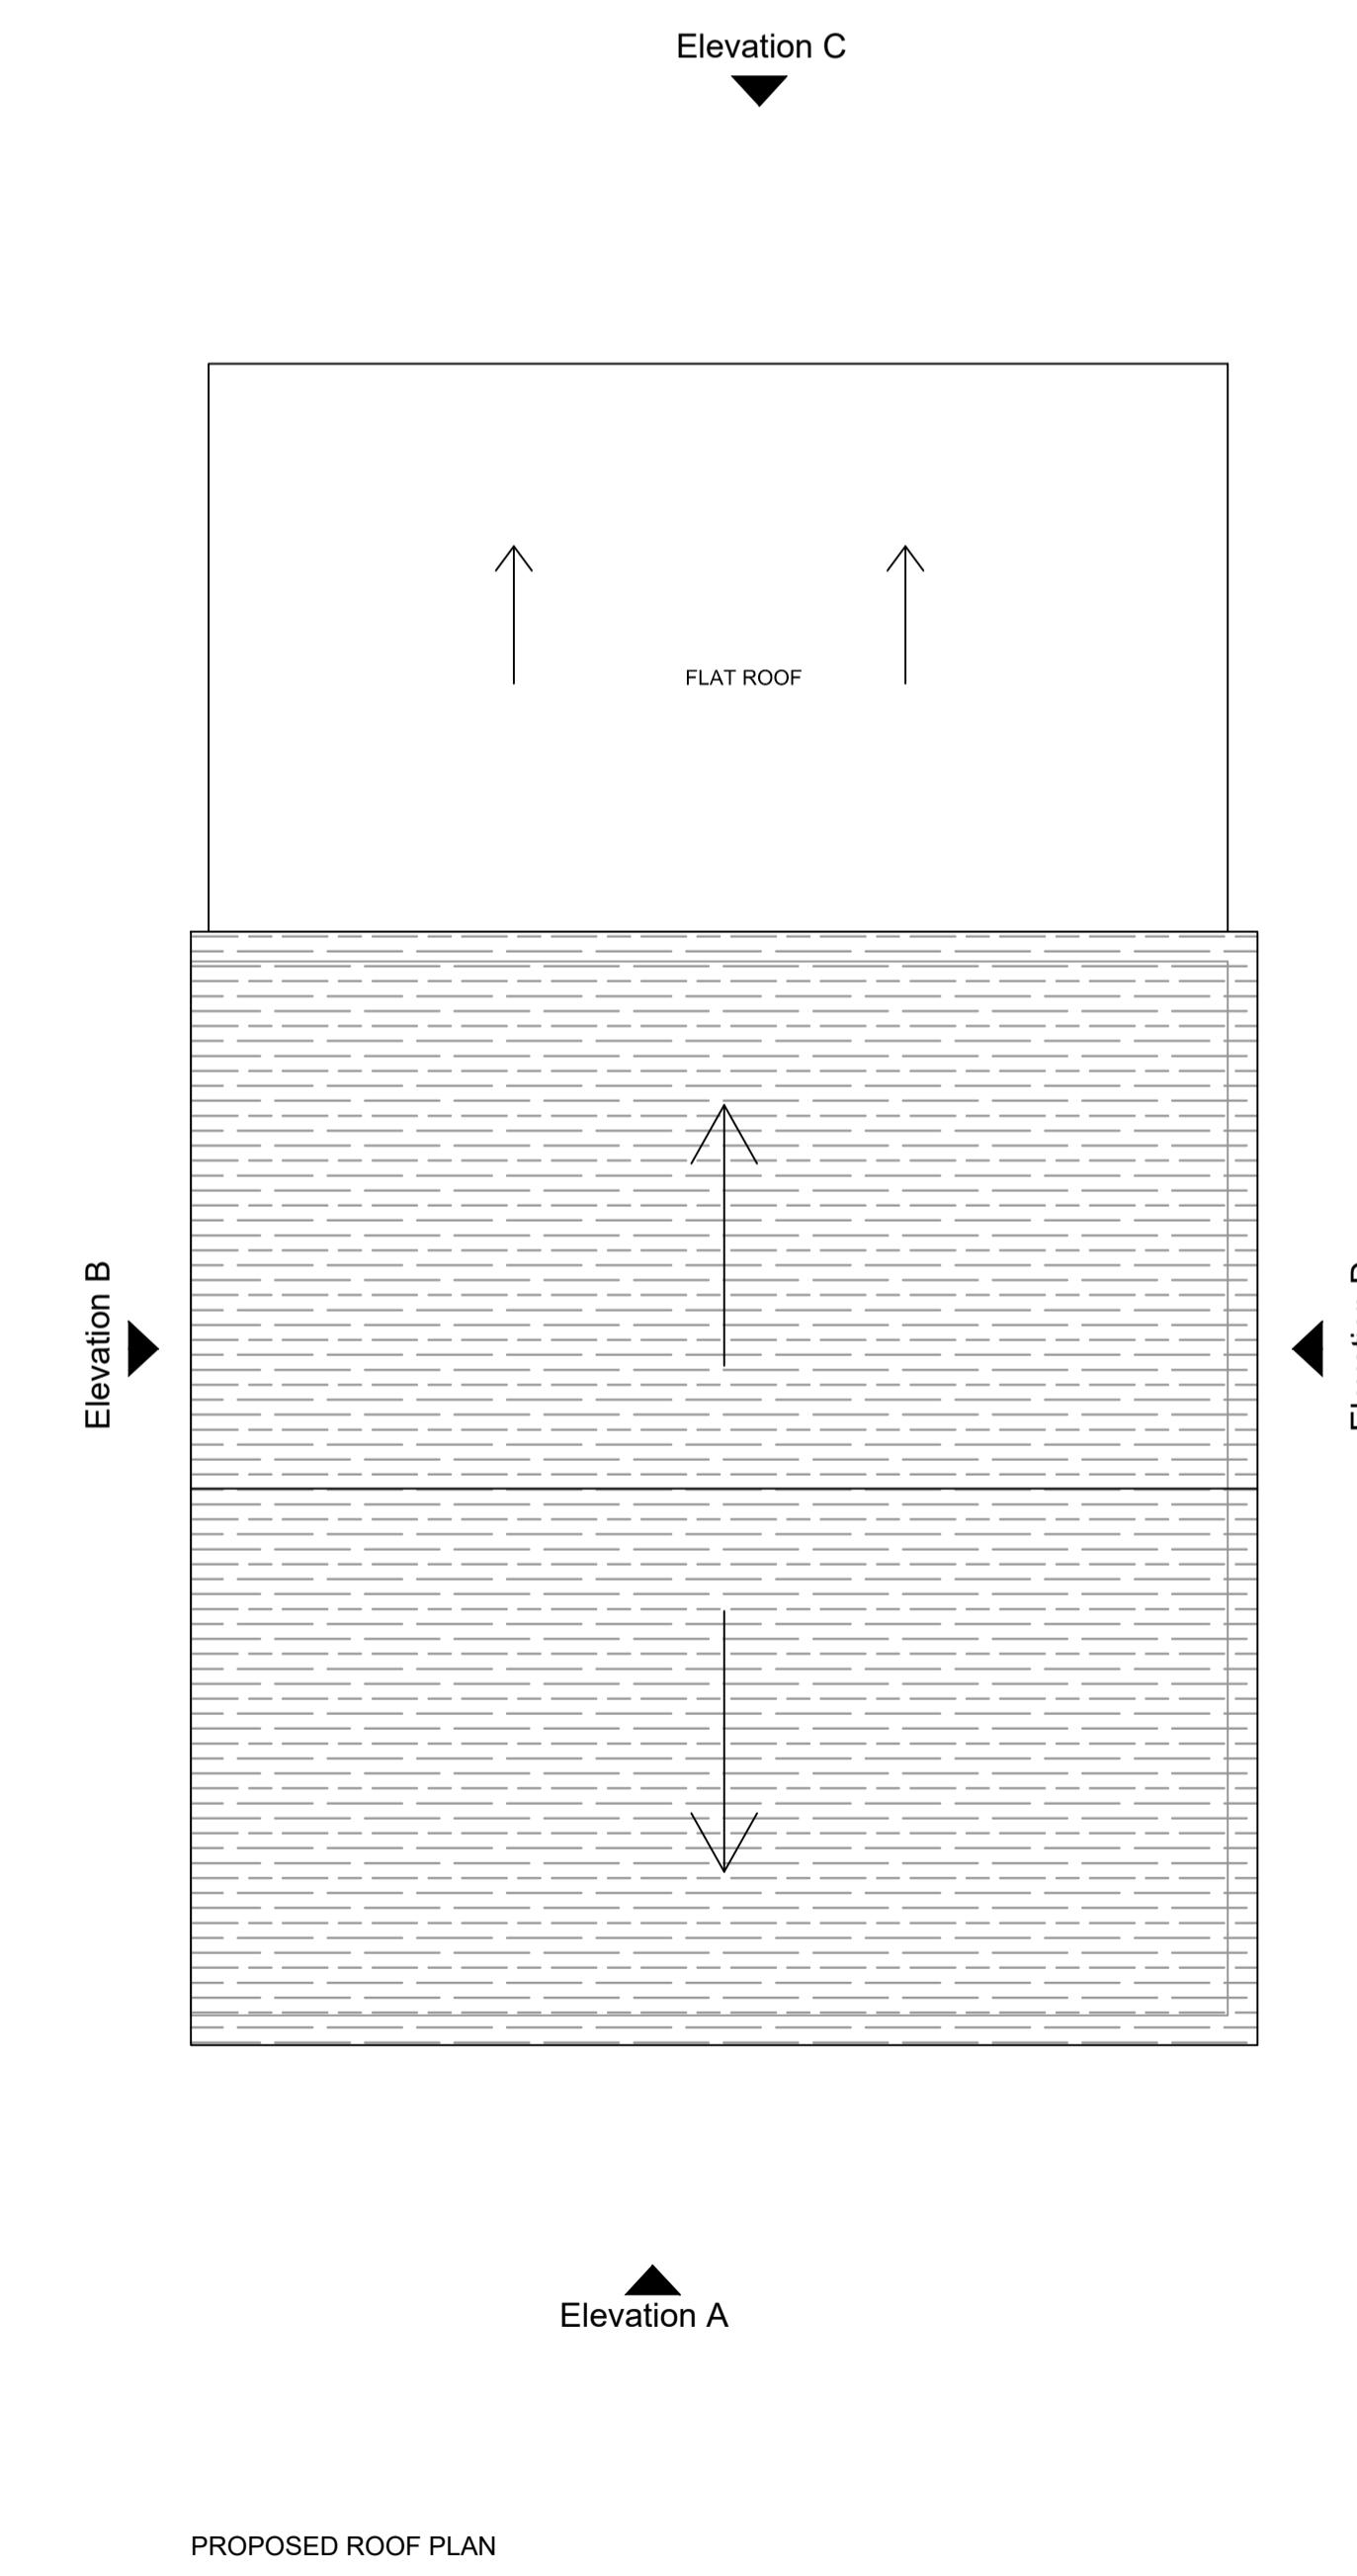
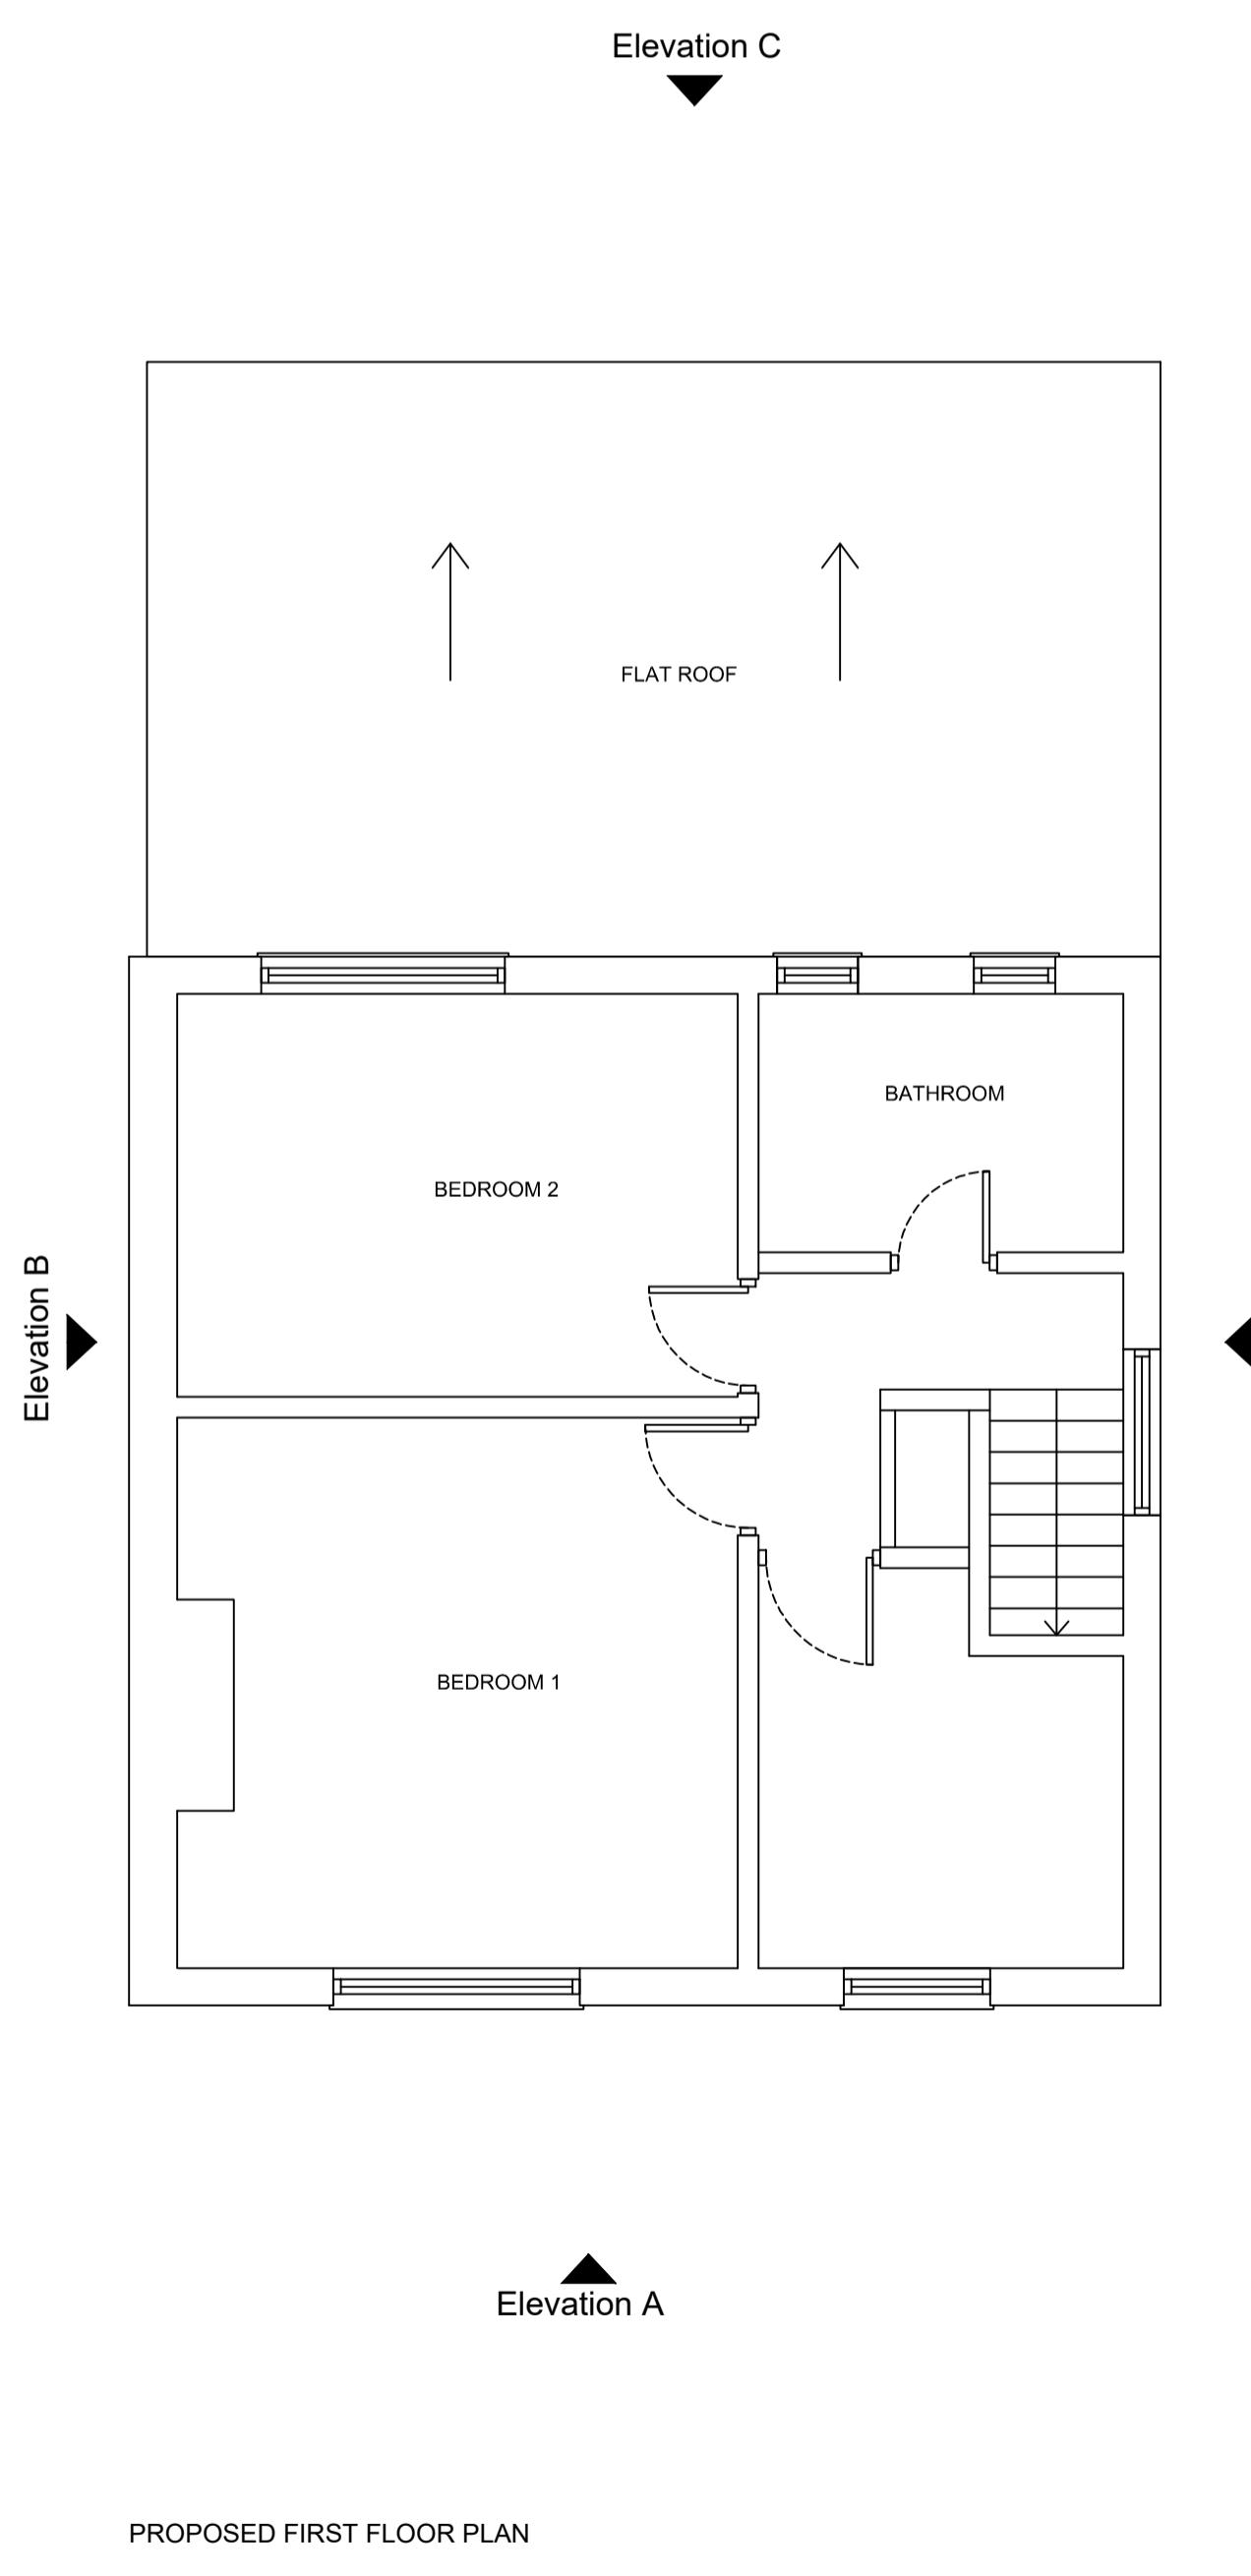


## General Notes

© ABAY ARCHITECTURE RIBA

All dimensions and levels to be checked on site and any discrepancies to be reported to the architect before construction.

Written dimensions to be taken in preference to scaled dimensions.

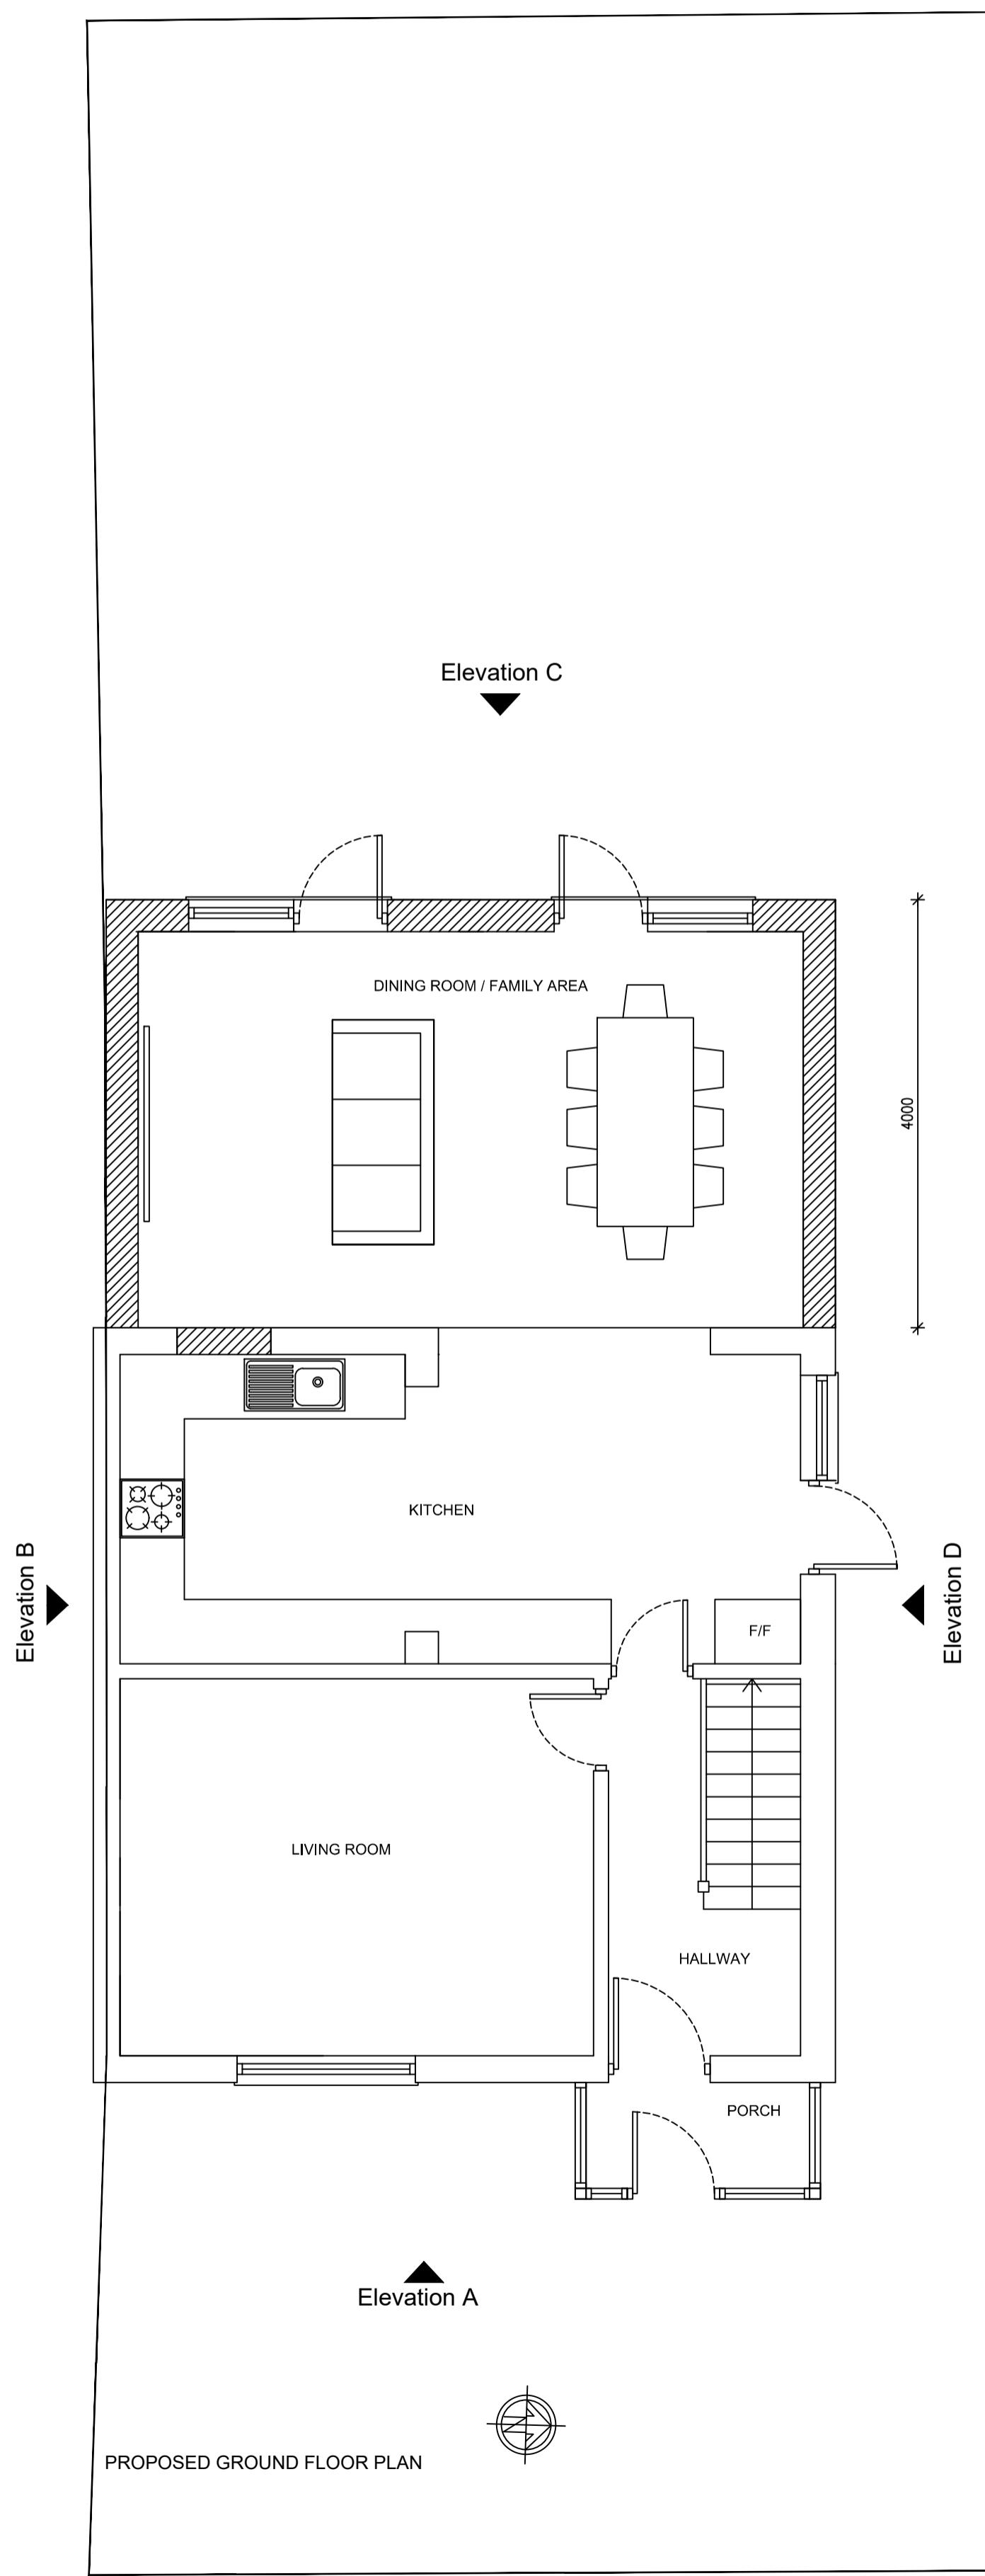

Rev	Date	Amendment
-----	------	-----------

## CLIENT

23 POPLAR AVENUE  
WEST DRAYTON  
UB7 8LF

## PROJECT

PROPOSED  
FLOOR & ROOF PLAN

DATE  
18.05.25

SCALE  
1:50 @ A1

DRAWN  
NA

REV  
-

DRAWING NUMBER  
1628-P-004

Neha Abayawardana RIBA  
abay.architecture@yahoo.com

ABAY ARCHITECTURE