

EXISTING Ground Floor Plan

Scale: 1:50




EXISTING Front Elevation

Scale: 1:50



EXISTING Rear Elevation

Scale: 1:50

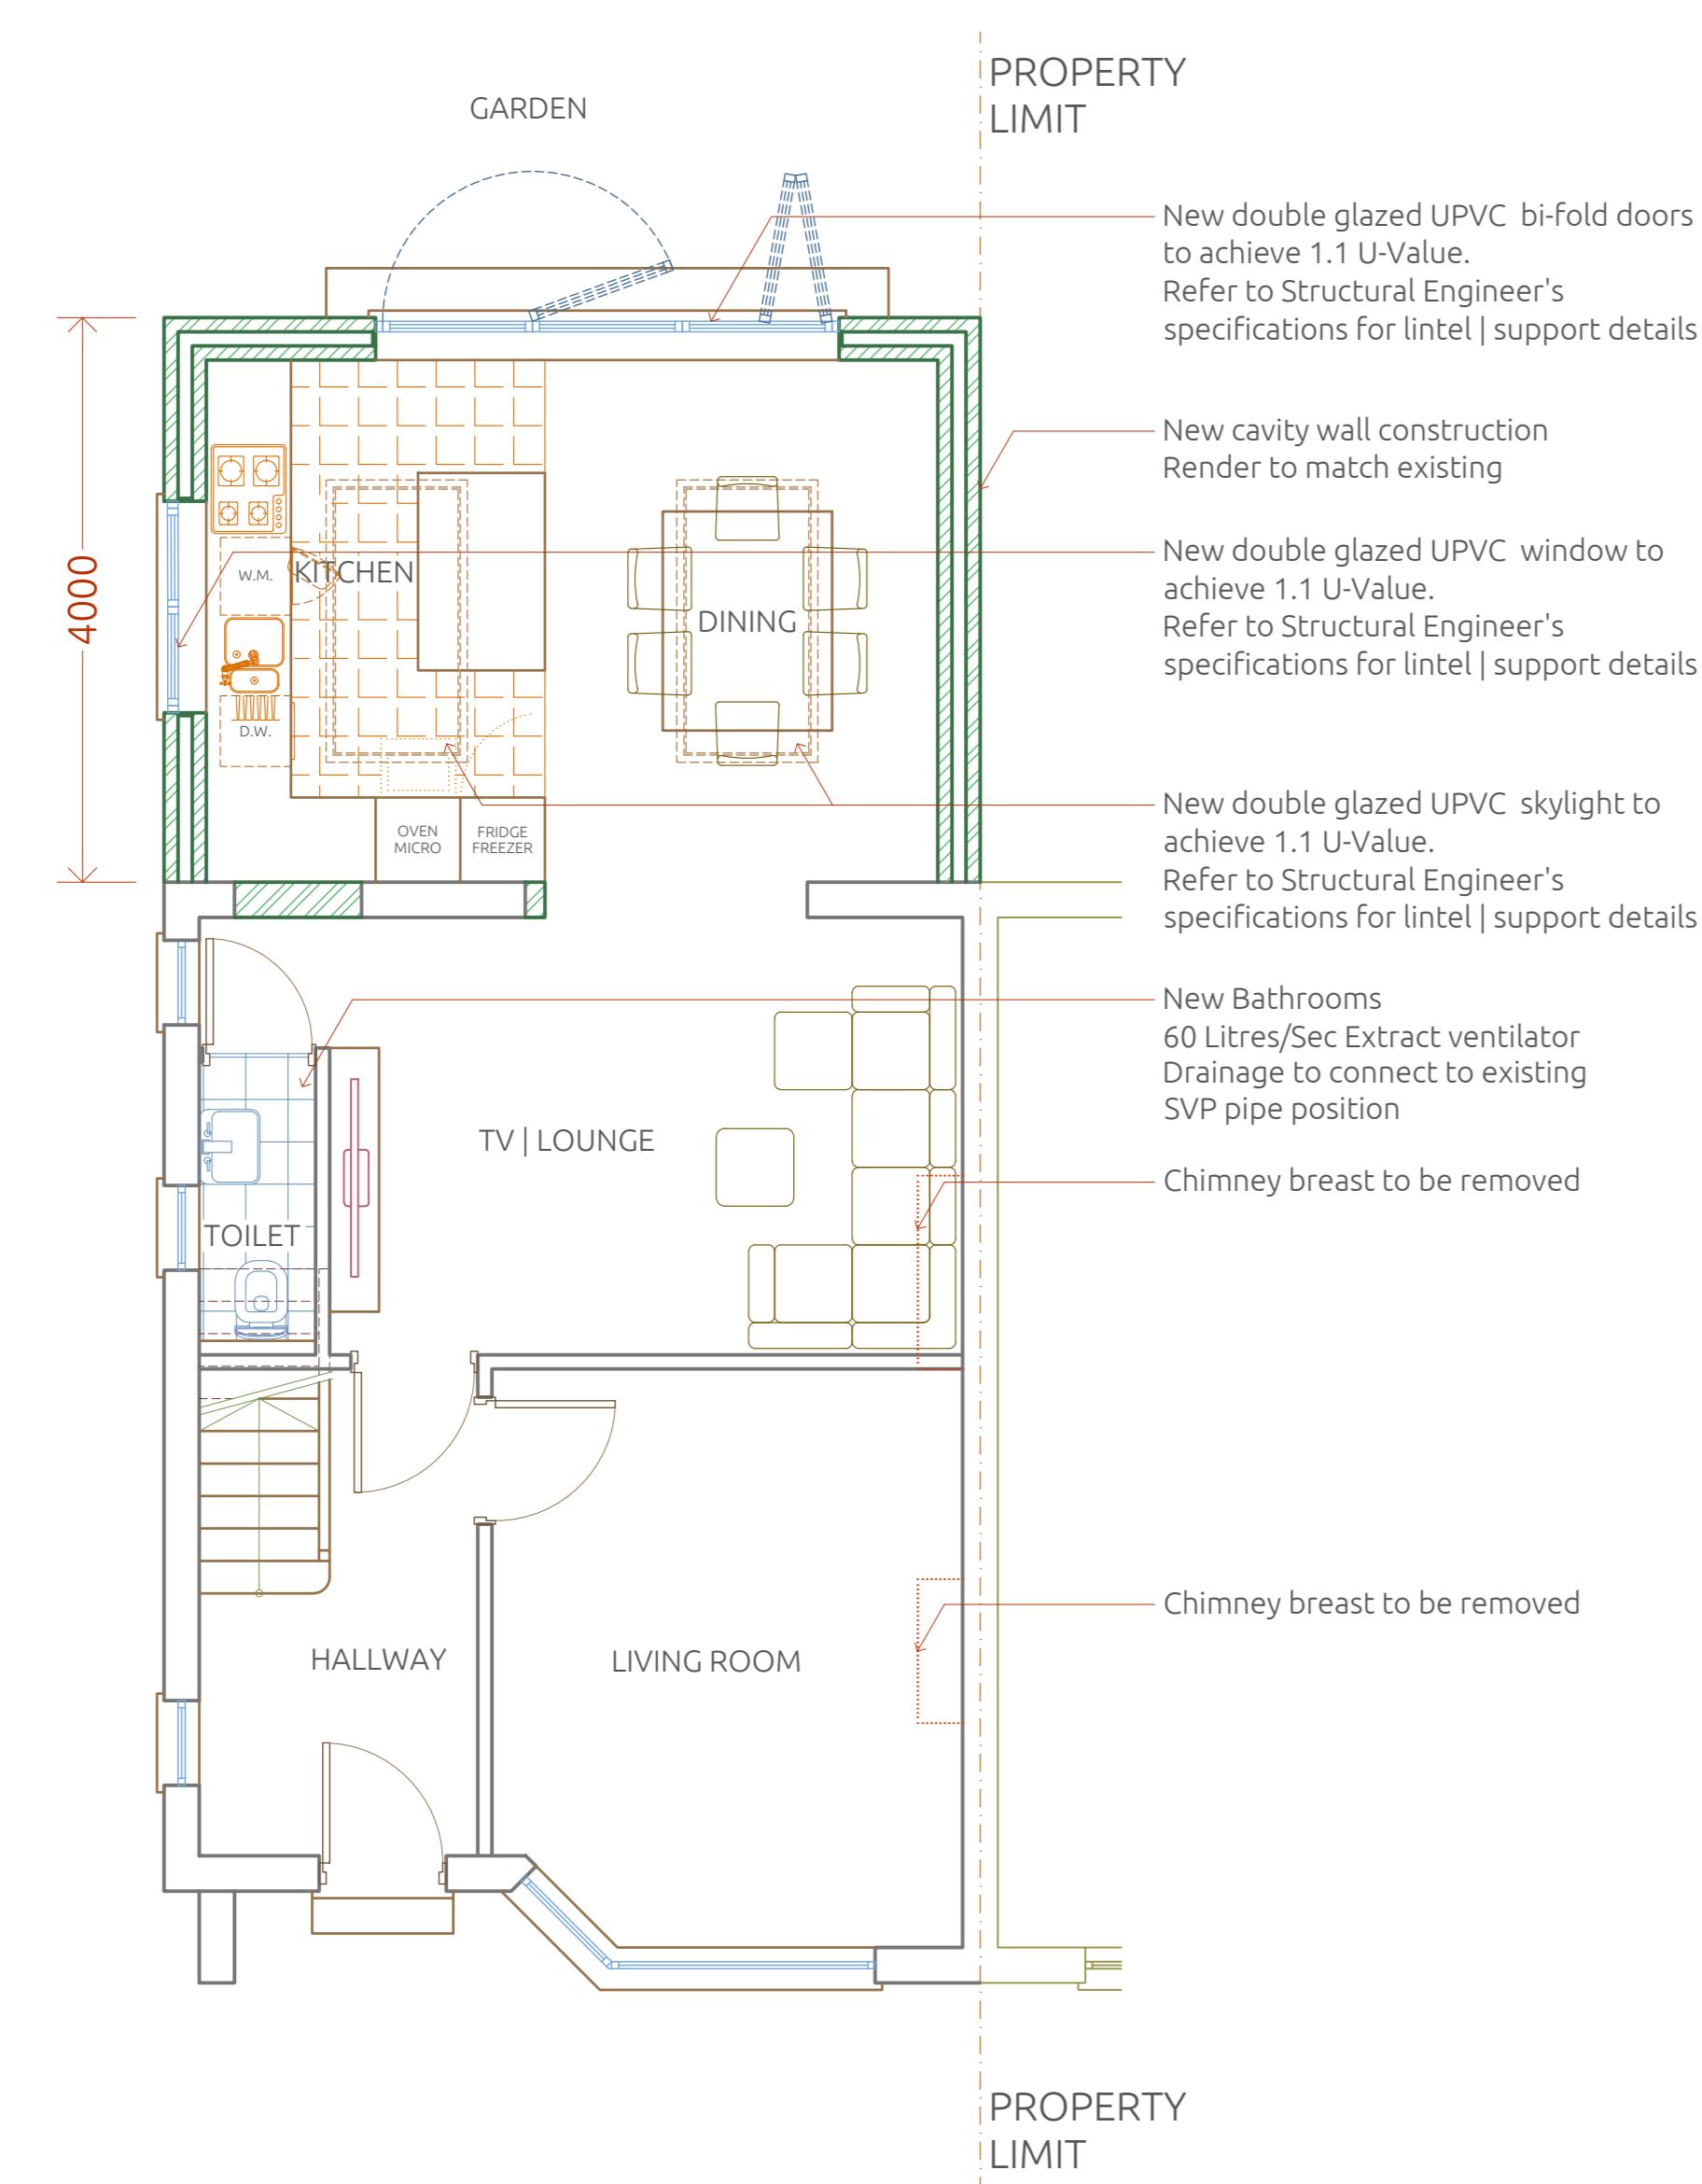


PROPOSED Ground Floor Plan

Scale: 1:50



PROPOSED Front Elevation

Scale: 1:50

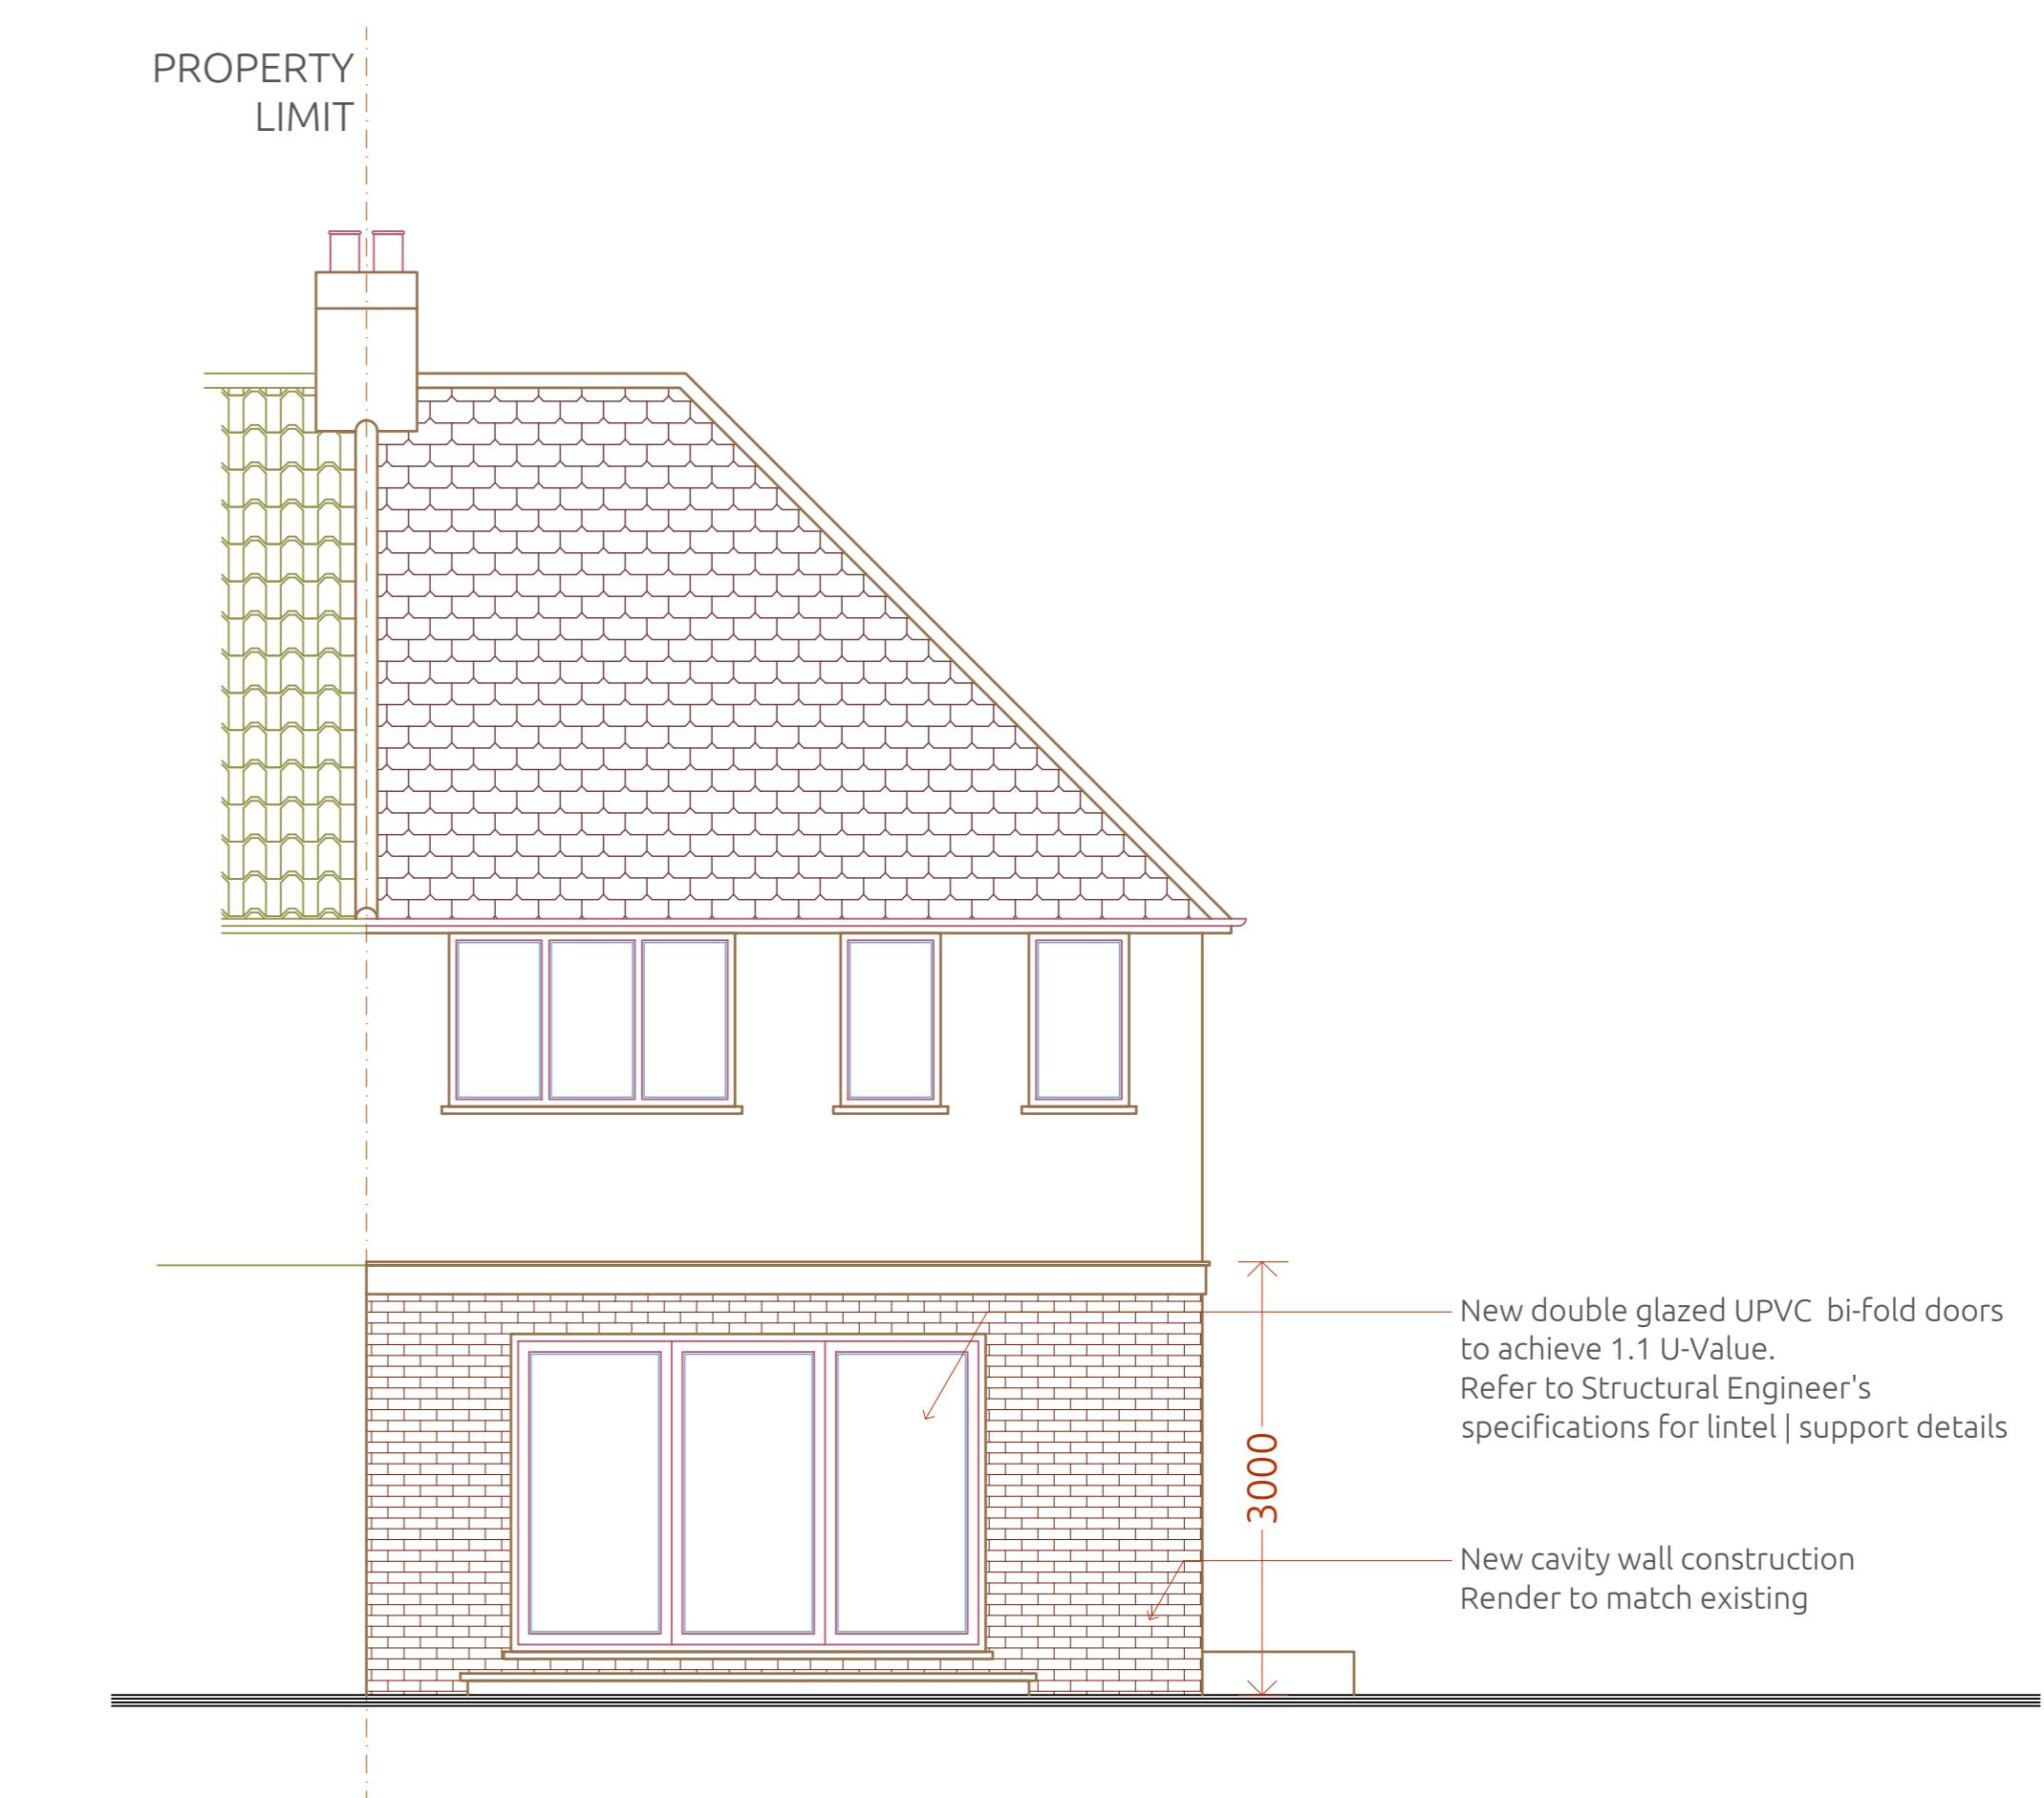

PROPOSED Rear Elevation

Scale: 1:50

Notes

1 | The drawings are scaled for planning purposes only. The contractor is requested to check all dimensions before the work is put in hand.

2 | Read in conjunction with all other Architect's and structural engineer's drawings.


5 | Dimensions are approximate site dimensions and are to be verified by the contractor on site

3 | All work to comply with current Building Regulations and codes of practice.

4 | Report any discrepancies to the contract administrator before undertaking the work described in the drawings.

before any fabrication / site works occur.

6 | Contractor is responsible for all temporary propping to existing structure.

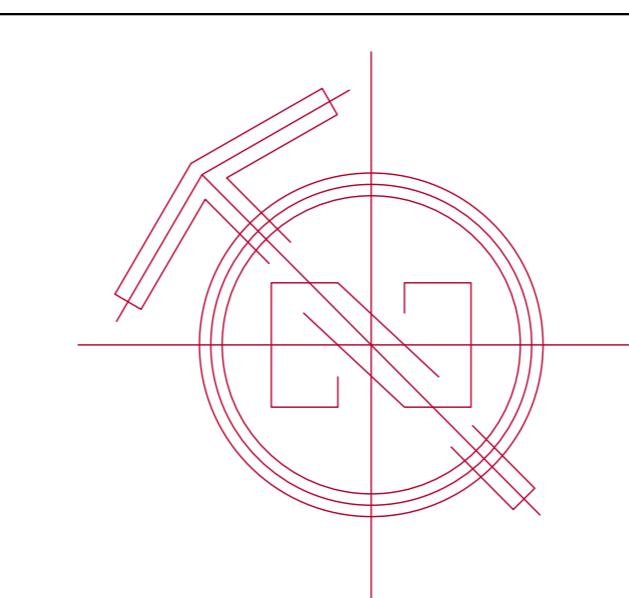

© 2025 Ace engineering solutions  
All rights reserved

Project:

24

CAMPION CLOSE

24 Campion Close  
UXBRIDGE, UB8 3PY

Location:

Approved By:

Ordered By:

Field:

Project Number:

Drawn By:

Checked By:

Approved By:

Field:

Project Number:

Scale:

Designed By:

Drawn By:

Checked By:

Approved By:

Field:

Project Number:

Scale:

1 | 50 @ A0

Designed By:

Drawn By:

Checked By:

Approved By:

Field:

Project Number:

Scale:

1 | 50 @ A0

