


# MICHAEL OAKES ARCHITECTS LTD.

Michael Oakes (Director) B.A. Hons Arch, Dipl. Arch, Registered Architect


REGISTERED ARCHITECTS, DESIGNERS + ILLUSTRATORS

Telephone: 01895 235089 - E-mail: michaeloakesarchitect@googlemail.com

Rear Garden

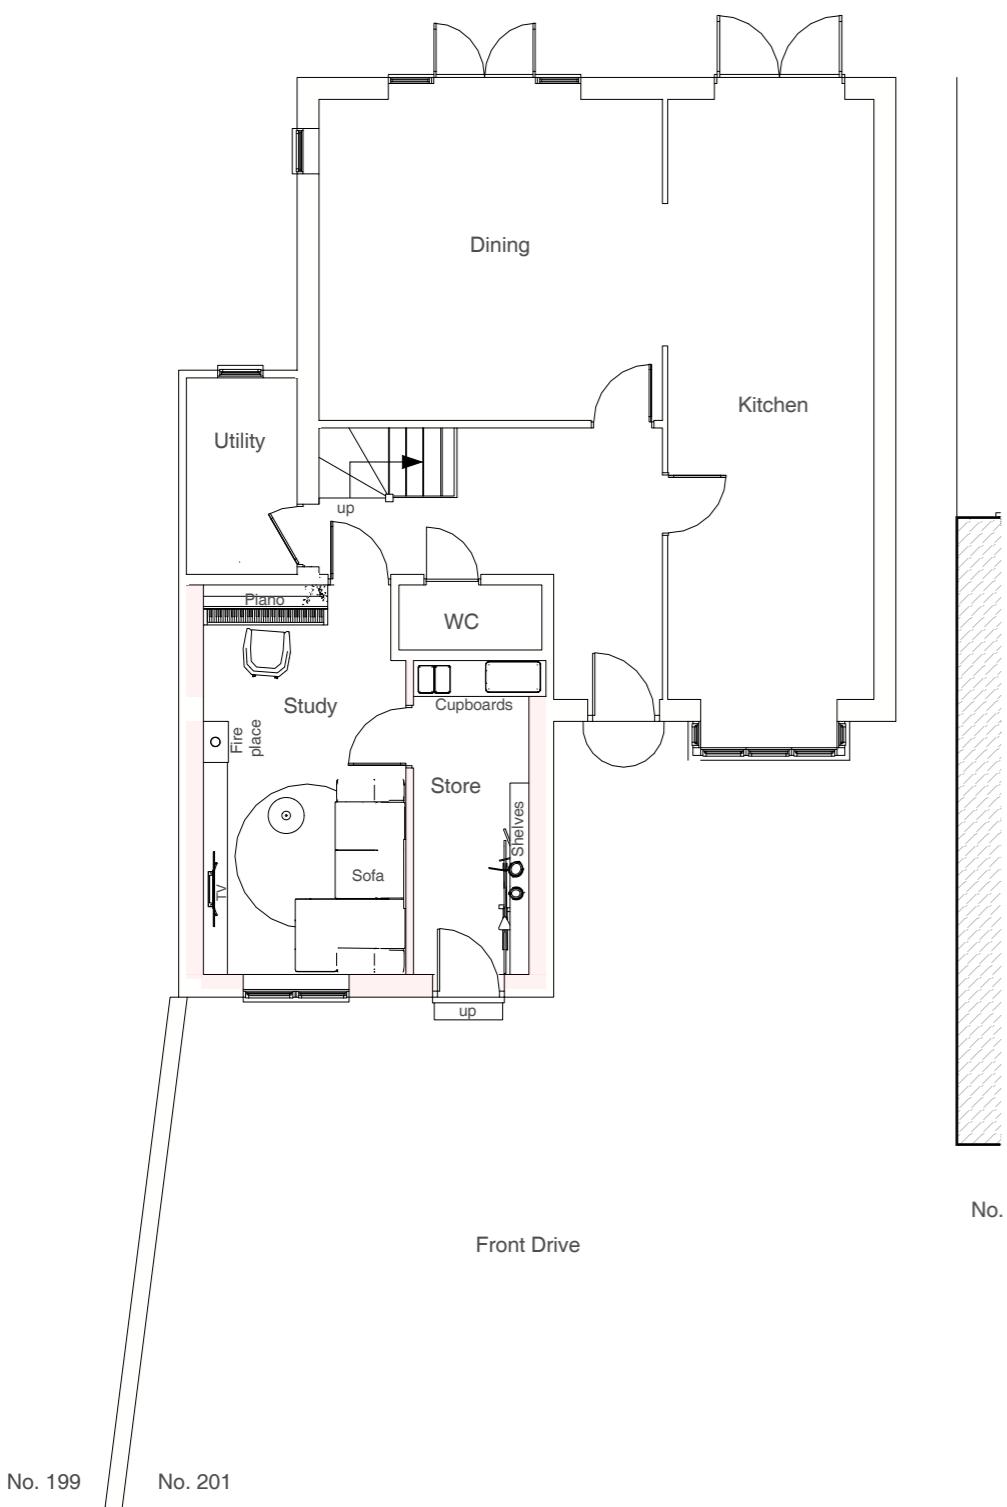

No. 201 A

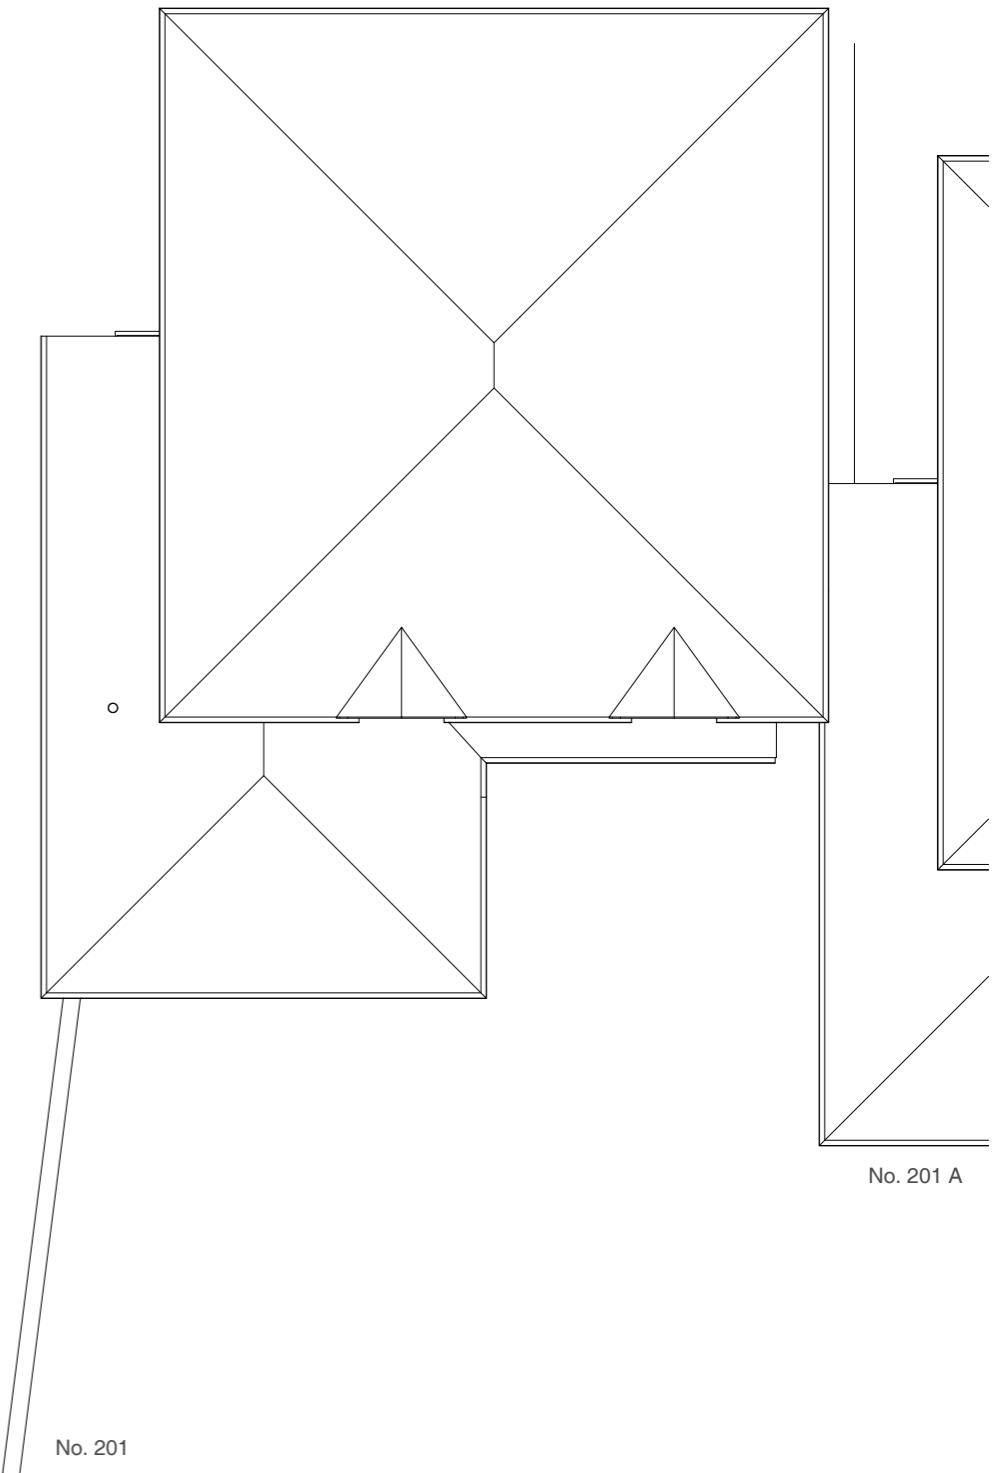

Drawing Title  
**As Proposed**  
Floor Plans

Project no. / Stage / Drawing no. / Revision  
**0377- PLA-** **50\_A**  
Revision notes: Drawn by: IR  
A - First Issue

Address

201 Harefield Road,  
Uxbridge , UB8 1PP

Client

Dan Steele

Date

May 2022



1:100 @ A3

0 1 2 3 4 5 10m

# MICHAEL OAKES ARCHITECTS LTD.

Michael Oakes (Director) B.A. Hons Arch, Dipl. Arch, Registered Architect

## REGISTERED ARCHITECTS, DESIGNERS + ILLUSTRATORS


Telephone: 01895 235089 - E-mail: michaeloakesarchitect@googlemail.com

### KEY

- = Obscured glazing to windows (minimum scale for the Pilkington scale)
- = Proposed structure
- = Existing structure to be removed

### MATERIALS KEY:

- ① Tiles to match existing in material, colour and texture  
33.7° roof pitch
- NOTE:  
If pitch is min. 15° use Sandtoft 20/20 interlocking tiles to match existing in colour and texture
- ② Soffit and fascia to match existing
- ③ Windows to match existing in colour and material
- ④ Facing brickwork to be red and to match brick material in existing streetscape
- ⑤ Dpc - Brickwork below dpc to be frost resisting engineering brick

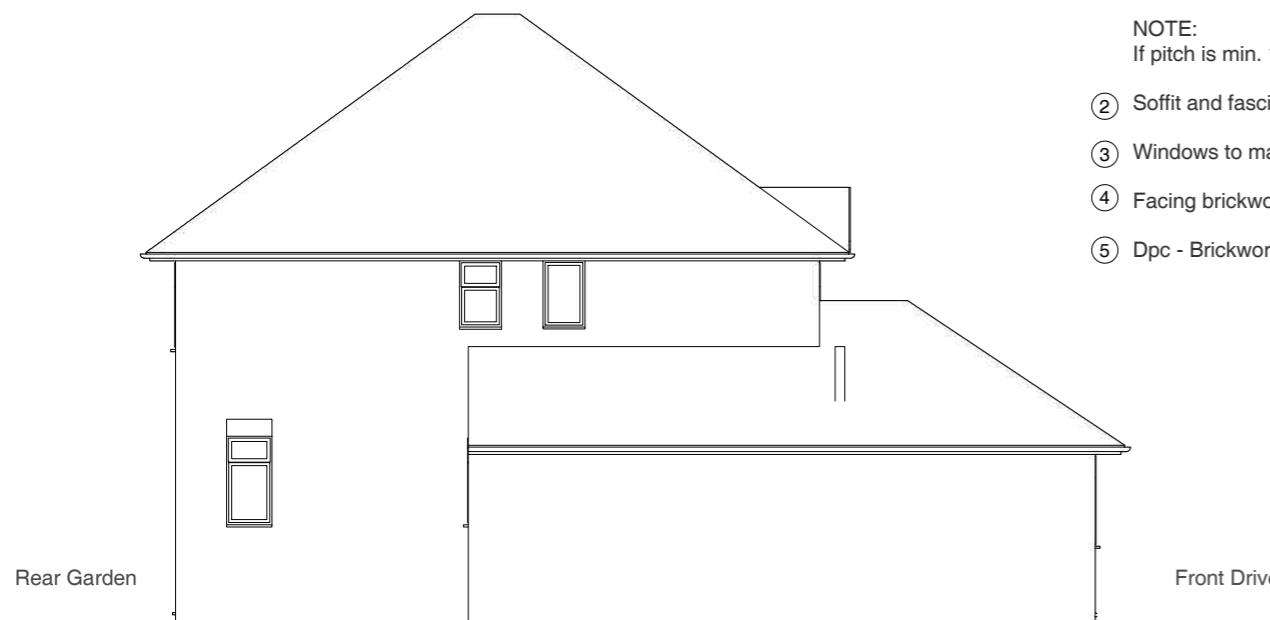

Side Elevation




No. 199      No. 201      No. 201 A



Rear Elevation

Front Elevation

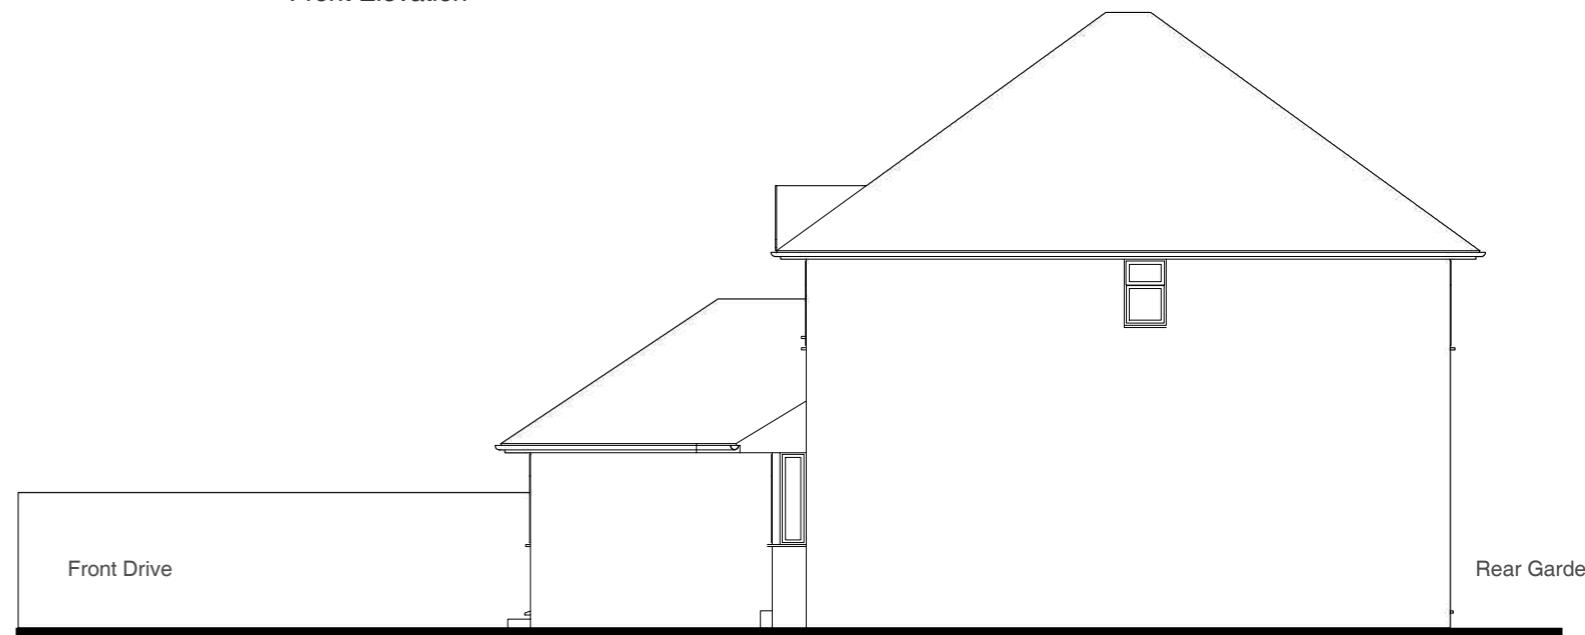

Side Elevation

**NOTE!**  
Some boundaries are not shown for clarity

Address

201 Harefield Road,  
Uxbridge , UB8 1PP

Client

Dan Steele

Date

May 2022

1:100 @ A3

0 1 2 3 4 5 10m

Drawing Title

**As Proposed**  
Elevations

Project no. / Stage /

0377- PLA-

Drawing no. / Revision

51\_A

Revision notes:

Drawn by: IR


A - First Issue

# MICHAEL OAKES ARCHITECTS LTD.

Michael Oakes (Director) B.A. Hons Arch, Dipl. Arch, Registered Architect

REGISTERED ARCHITECTS, DESIGNERS + ILLUSTRATORS

Telephone: 01895 235089 - E-mail: michaeloakesarchitect@googlemail.com

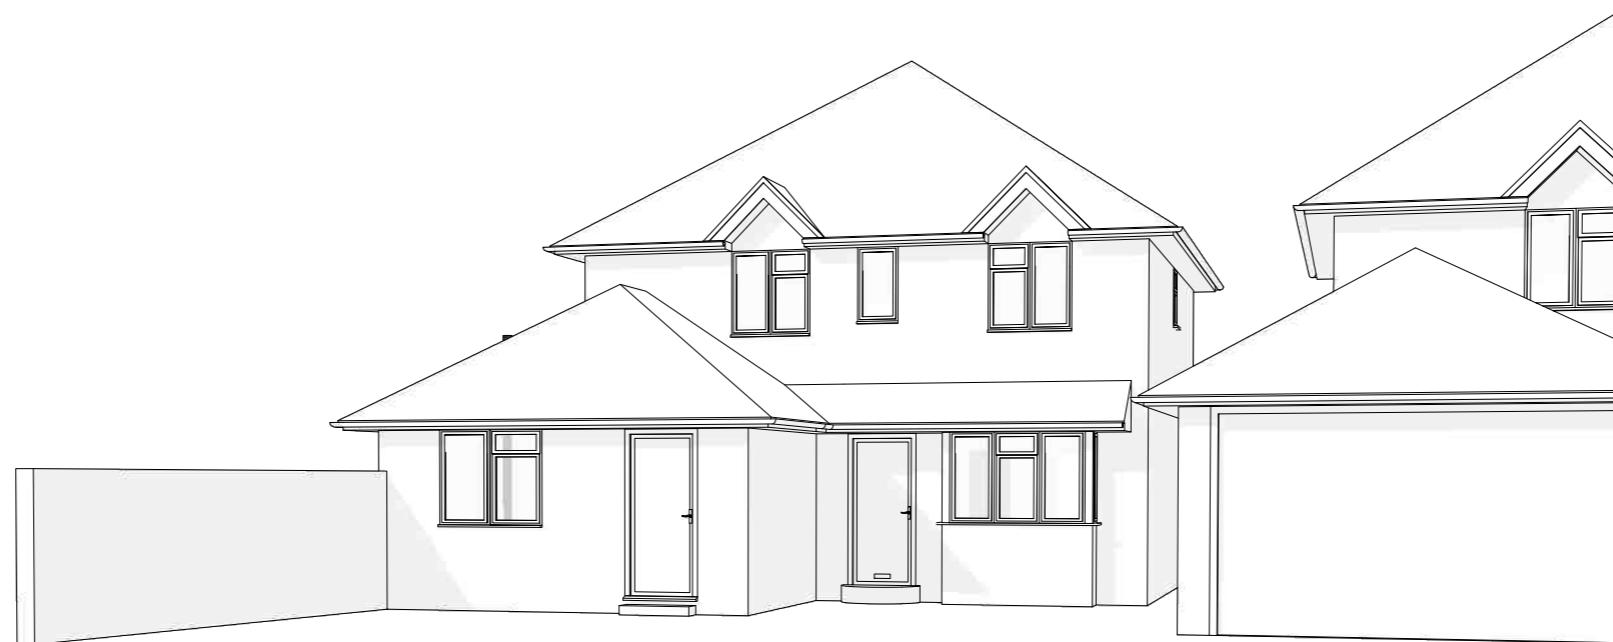

Perspective view from Harefield Road

No. 201

No. 201 A

**NOTE!**


Some boundaries are not shown for clarity



View from the existing hallway looking towards the converted garage



View from the piano corner

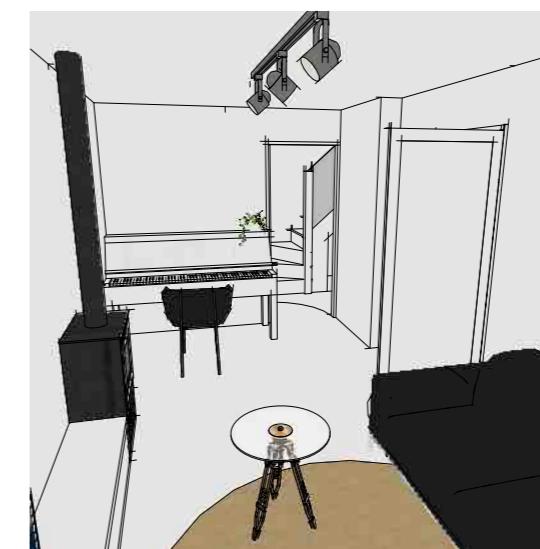

View from the new window looking accros the converted garage

Address

201 Harefield Road,  
Uxbridge , UB8 1PP

Client

Dan Steele

Date

May 2022

Drawing Title

**As Proposed**  
3D Views

Project no. / Stage /

0377- PLA-

Drawing no. / Revision

52\_A

Revision notes:

A - First Issue

Drawn by: IR