

ADDRESS:  
22, LANGTON GROVE,  
NORTHWOOD, HA6 2PS.

DRAWING TITLE: EXISTING GROUND FLOOR PLAN


DATE: 05/07/2025


DRG. NO. - PA/22/E.01

REV:



SCALE - 1: 50


DRG. PAPER SIZE: A3

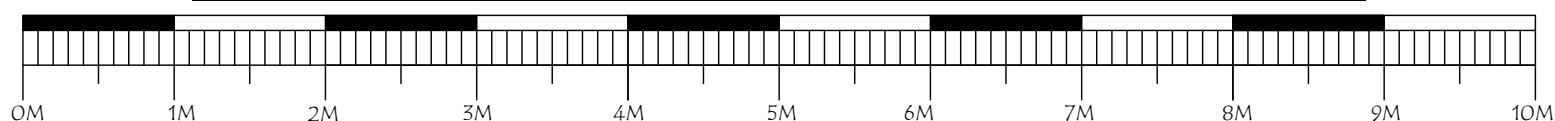

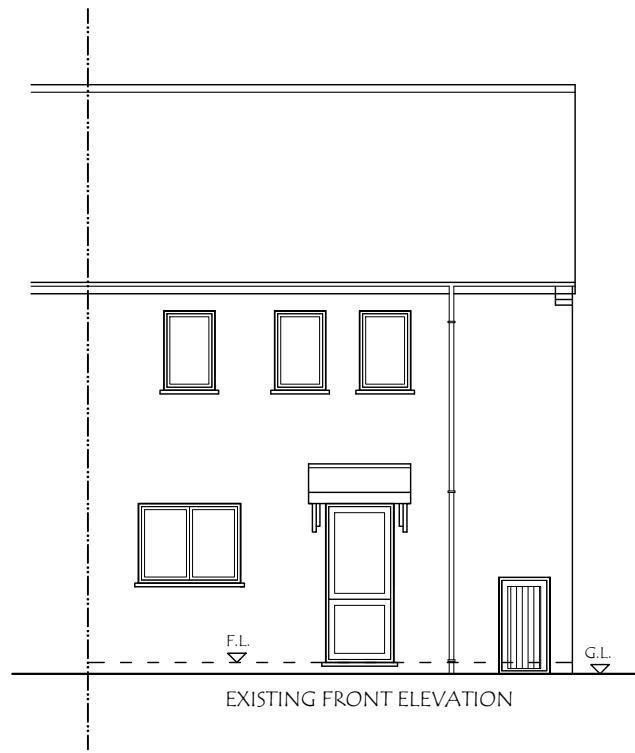


ADDRESS: 22, LANGTON GROVE, NORTHWOOD, HA6 2PS.	DRAWING TITLE: EXISTING/PROPOSED ELEVATIONS			DATE: 05/07/2025
DRG. NO. - PA/22/P.02	REV:	SCALE - 1: 100	DRG. PAPER SIZE: A3	
0M	1M	2M	3M	4M
5M	6M	7M	8M	9M
10M				

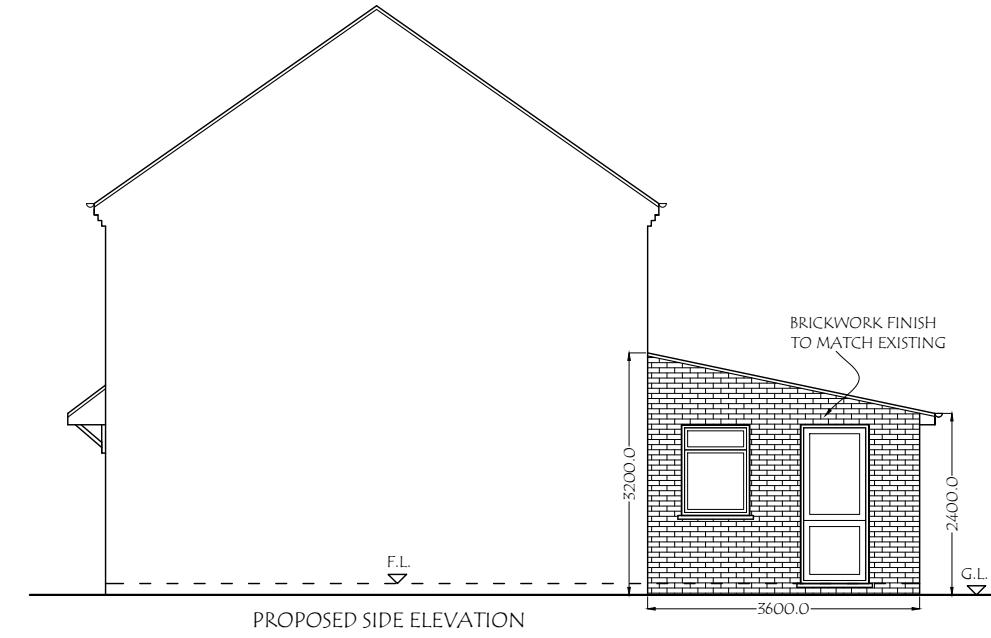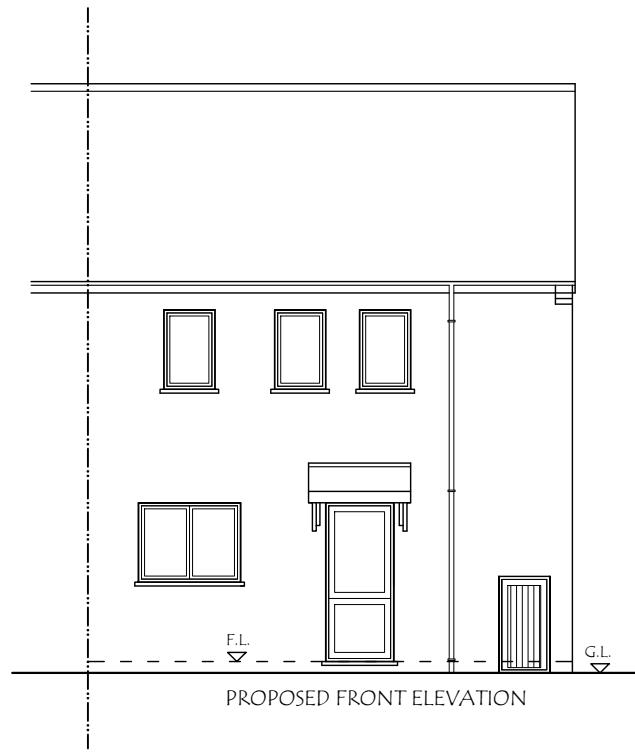

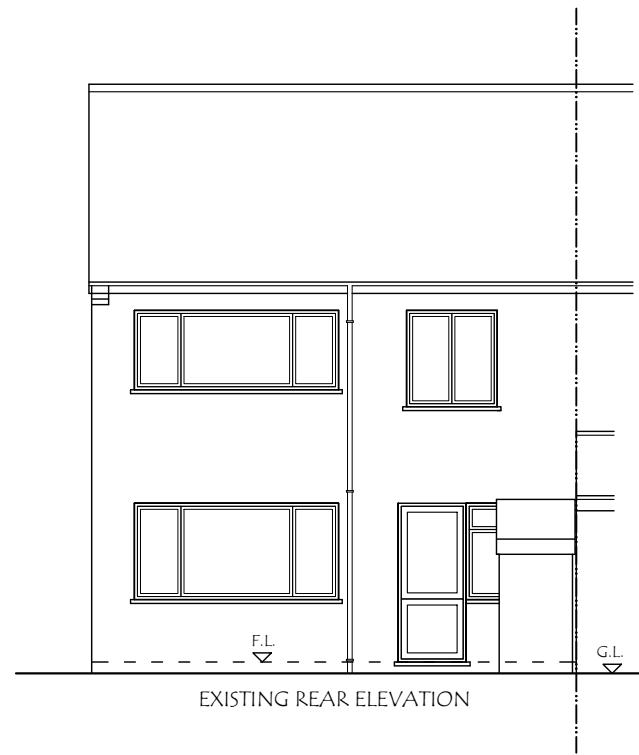

EXISTING REAR ELEVATION

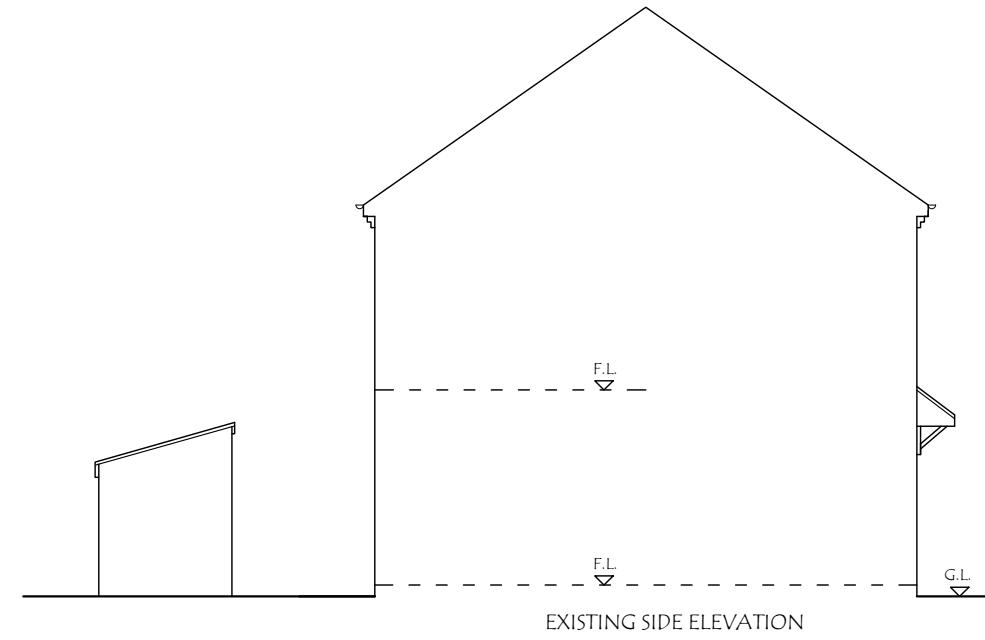

EXISTING SIDE ELEVATION


ADDRESS:  
22, LANGTON GROVE,  
NORTHWOOD, HA6 2PS.

DRAWING TITLE: EXISTING/PROPOSED ELEVATIONS  
DRG. NO. - PA/22/P.03


DATE: 05/07/2025  
REV: SCALE - 1: 100  
DRG. PAPER SIZE: A3

MATERIALS TO  
MATCH EXISTING  
AS CLOSELY AS  
POSSIBLE


0M 1M 2M 3M 4M 5M 6M 7M 8M 9M 10M

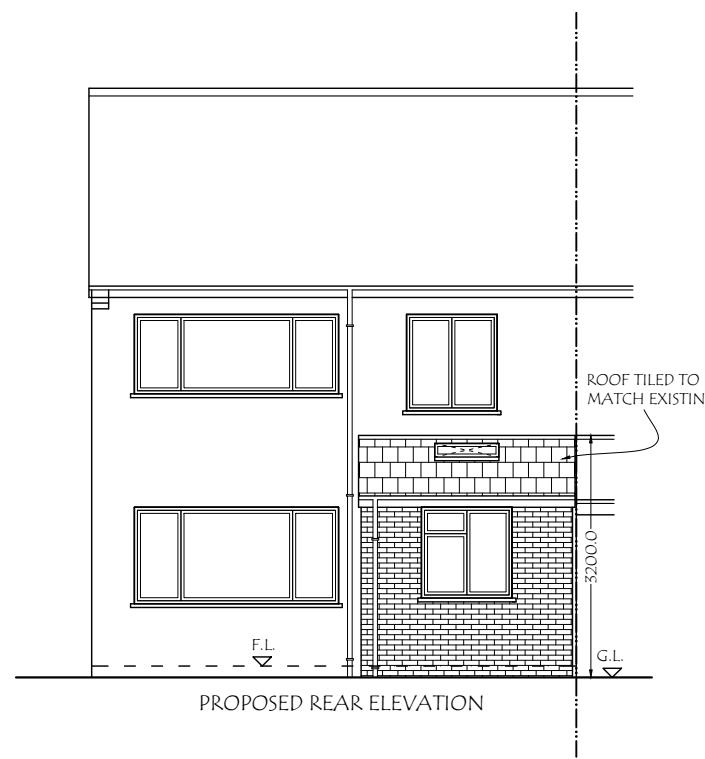

PROPOSED REAR ELEVATION

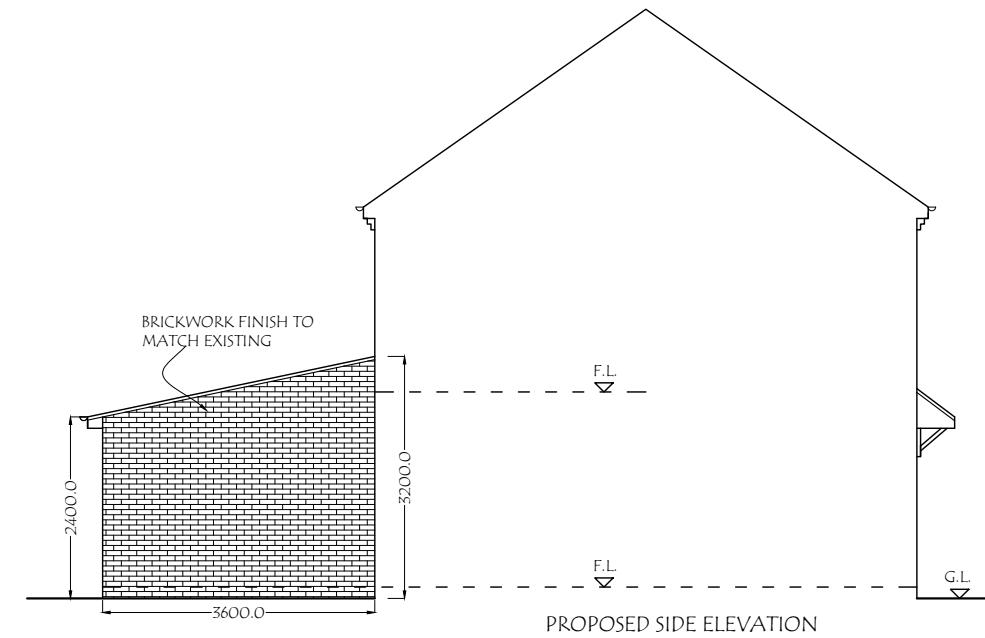

PROPOSED SIDE ELEVATION

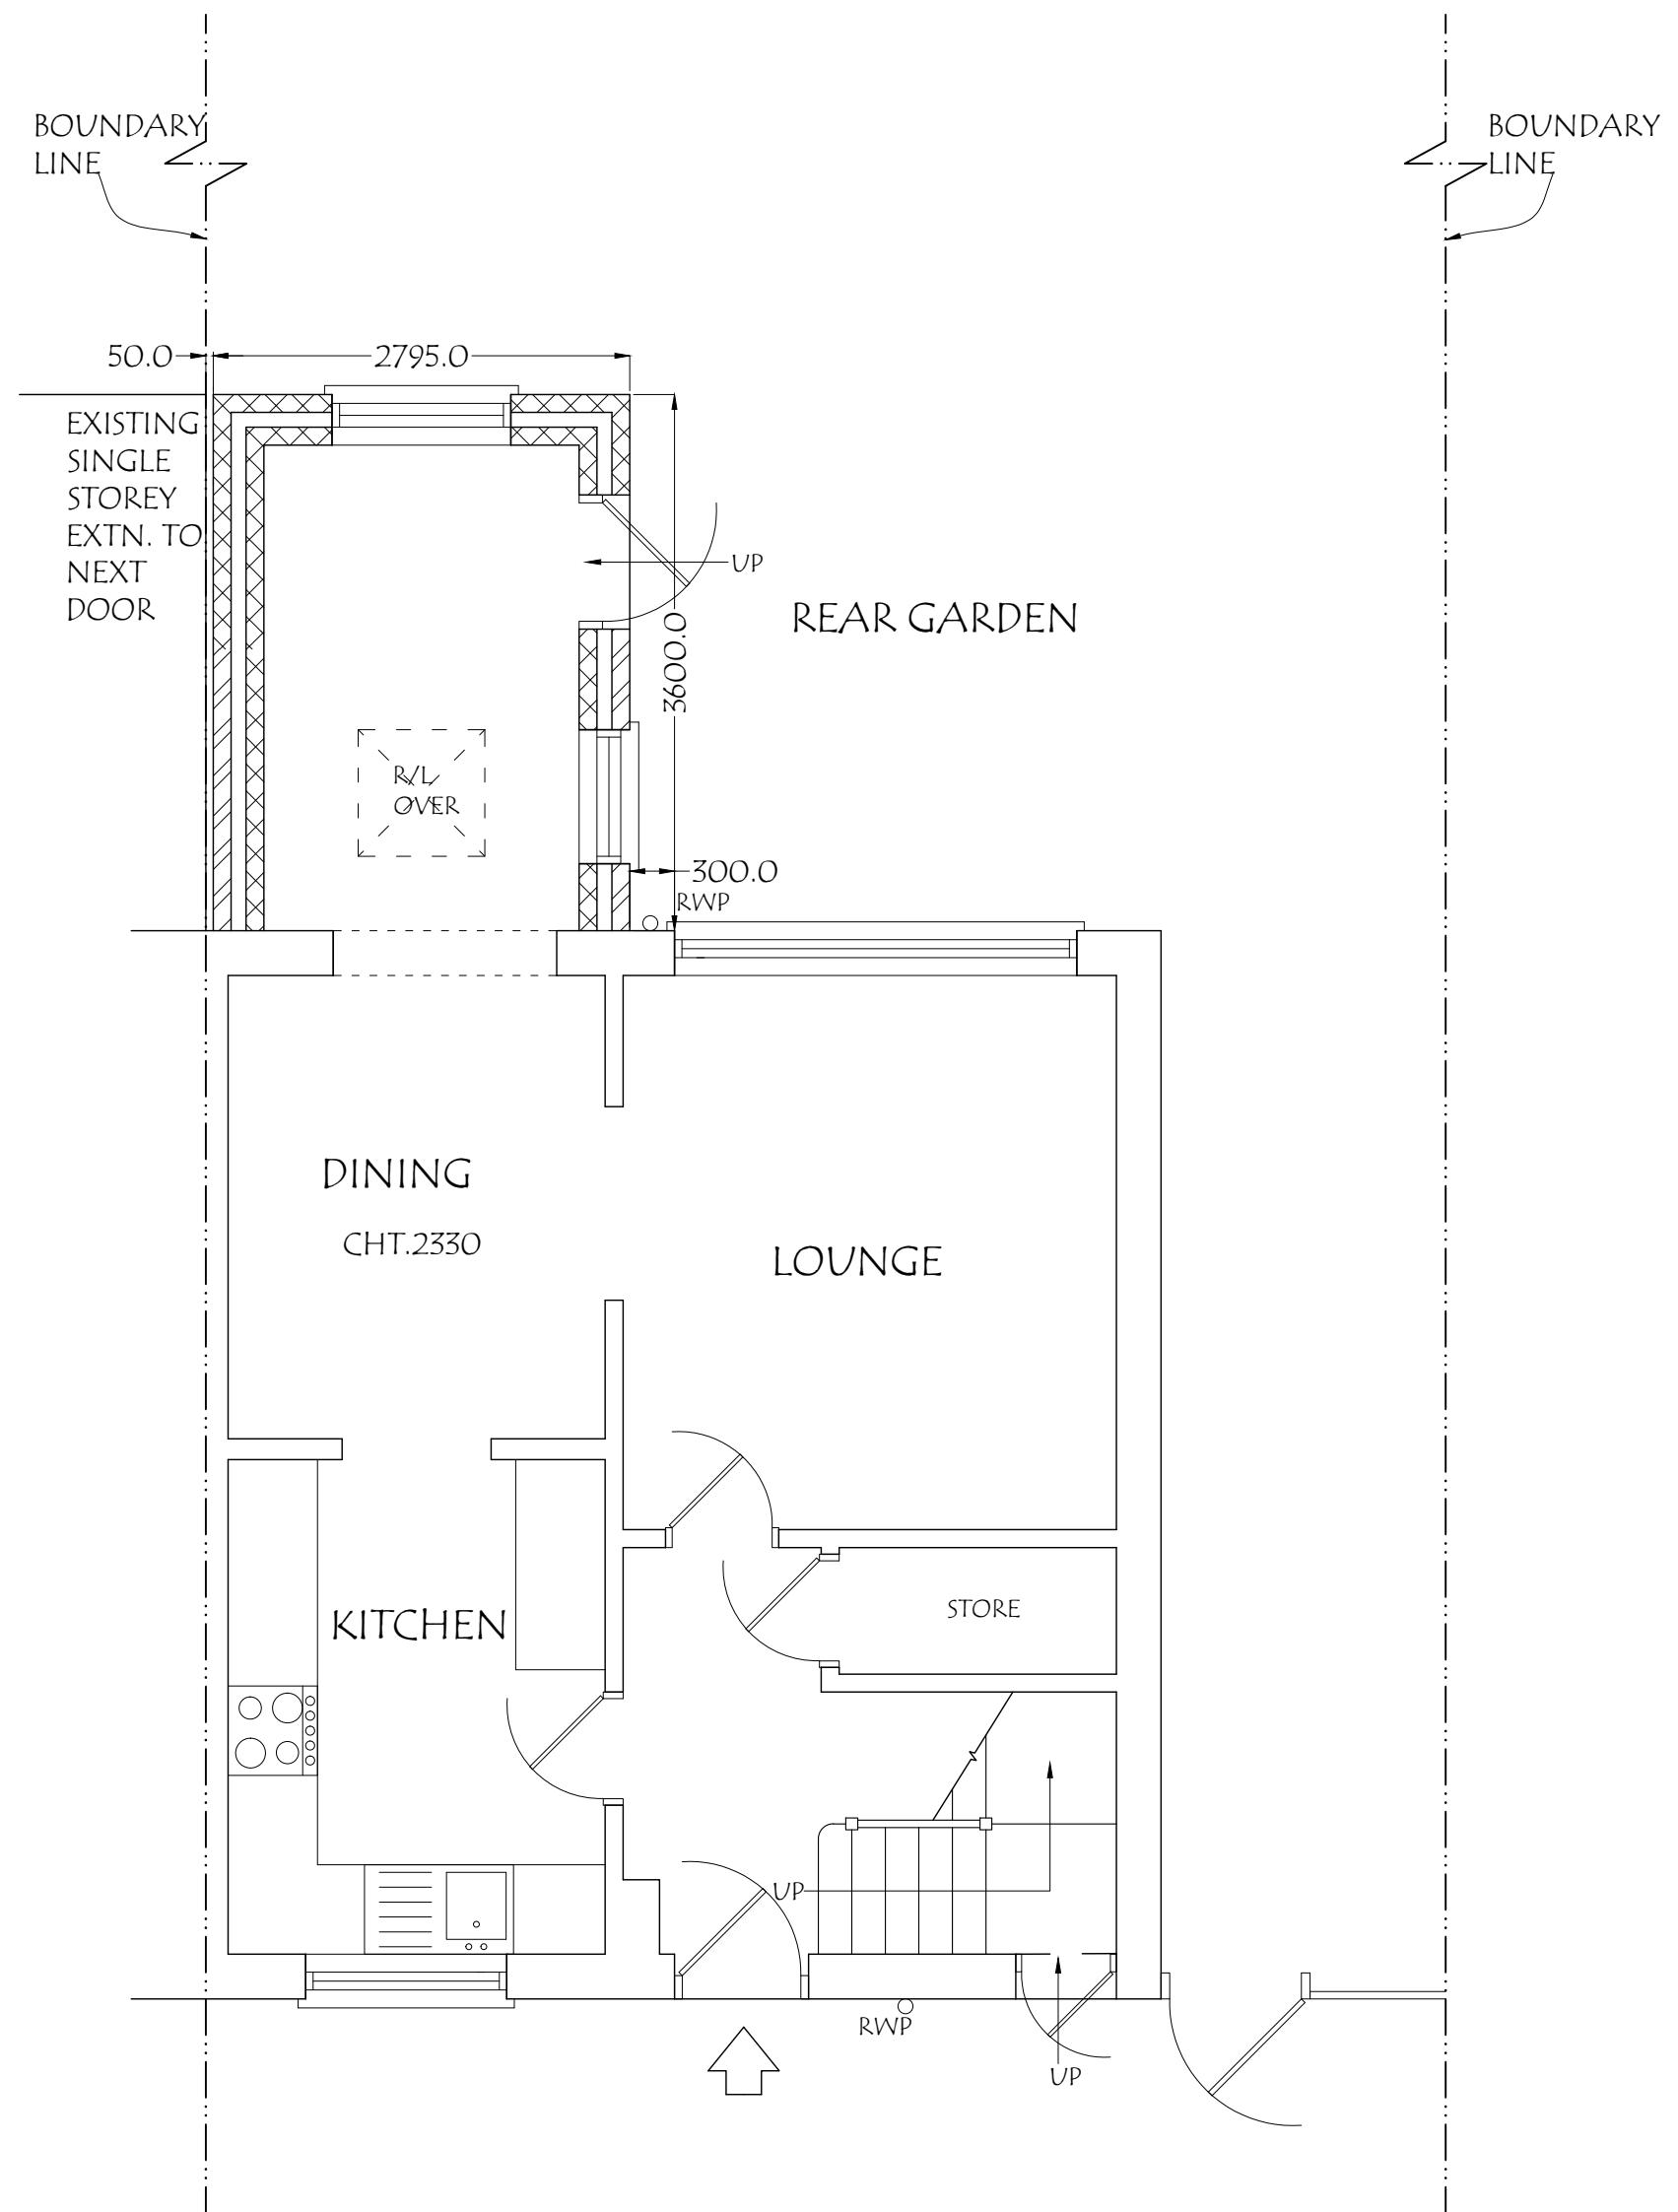

ADDRESS:  
22, LANGTON GROVE,  
NORTHWOOD, HA6 2PS.

DRAWING TITLE: PROPOSED GROUND FLOOR PLAN

DATE: 05/07/2025

DRG. NO. - PA/22/P.04

REV:

SCALE - 1: 50

DRG. PAPER SIZE: A3

