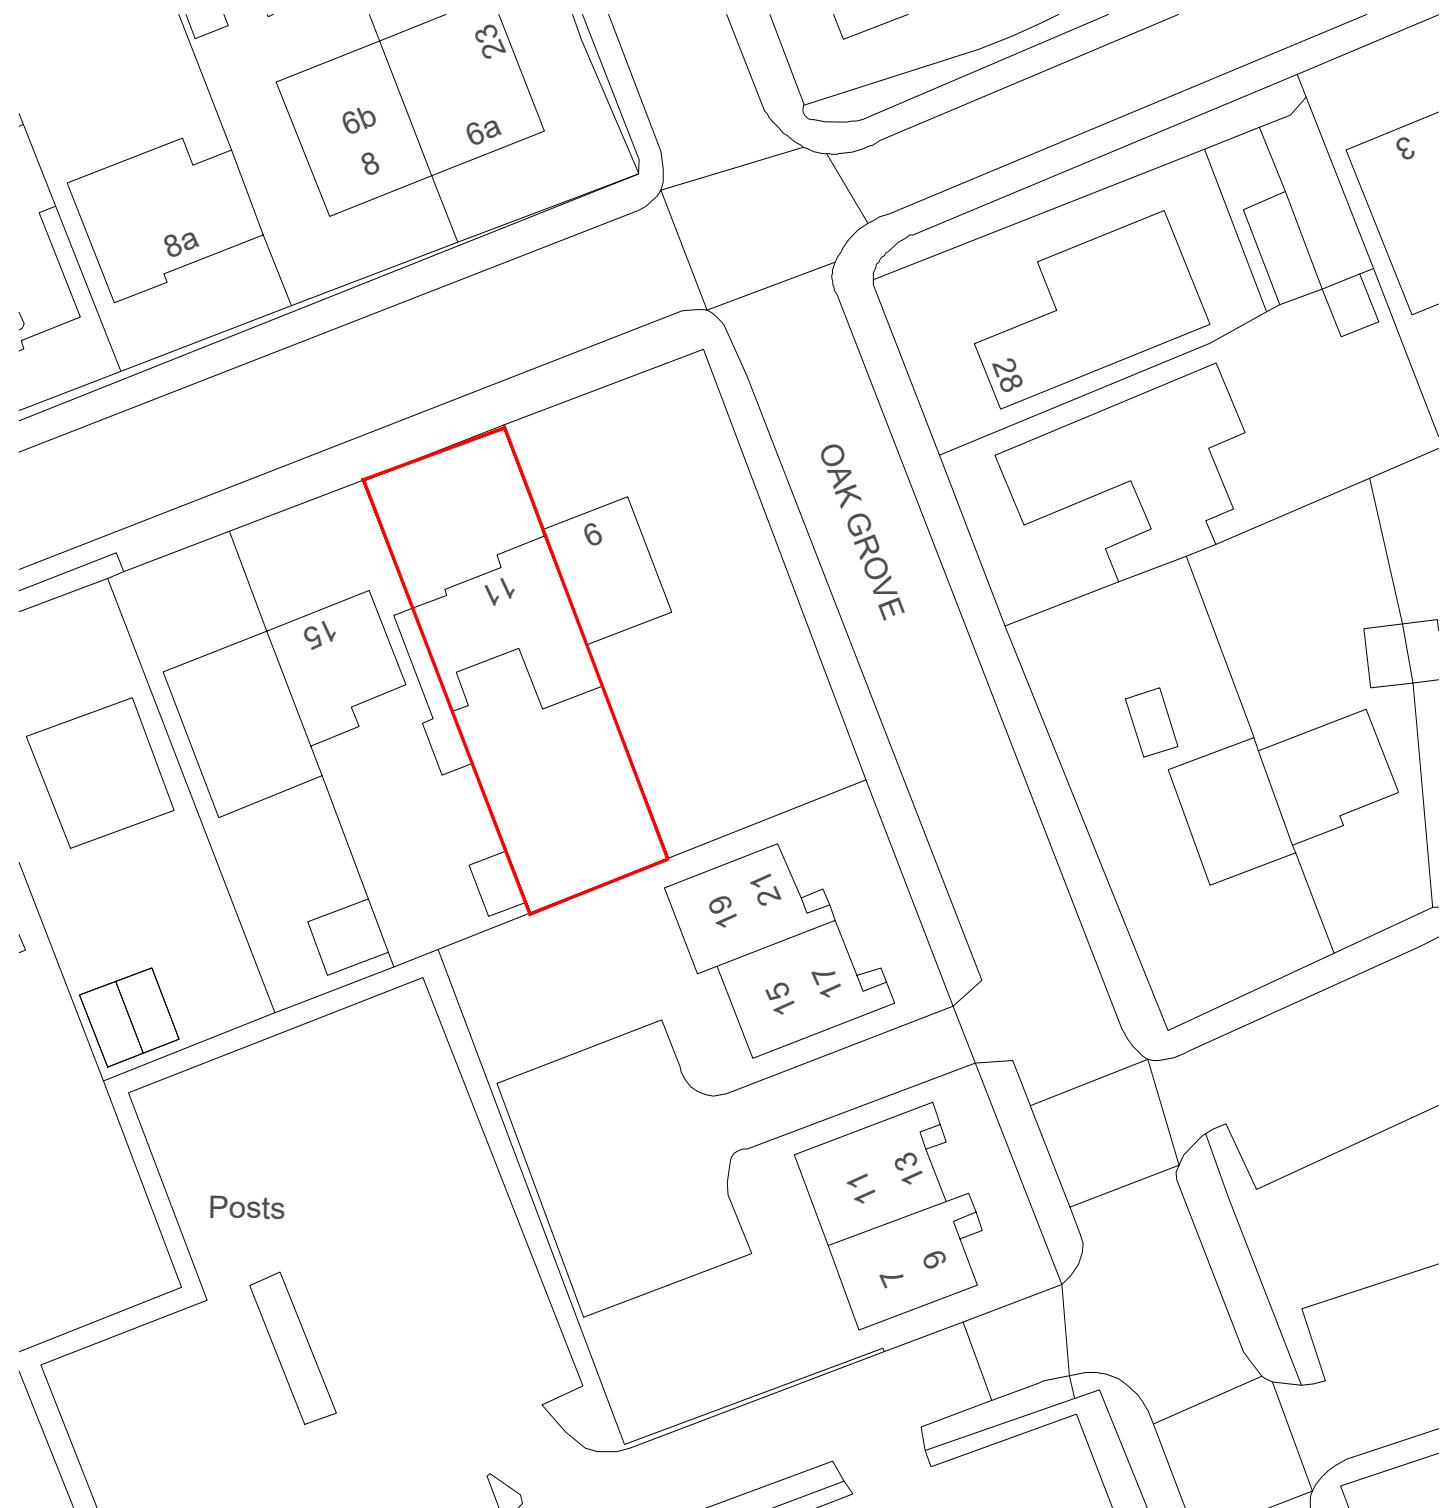
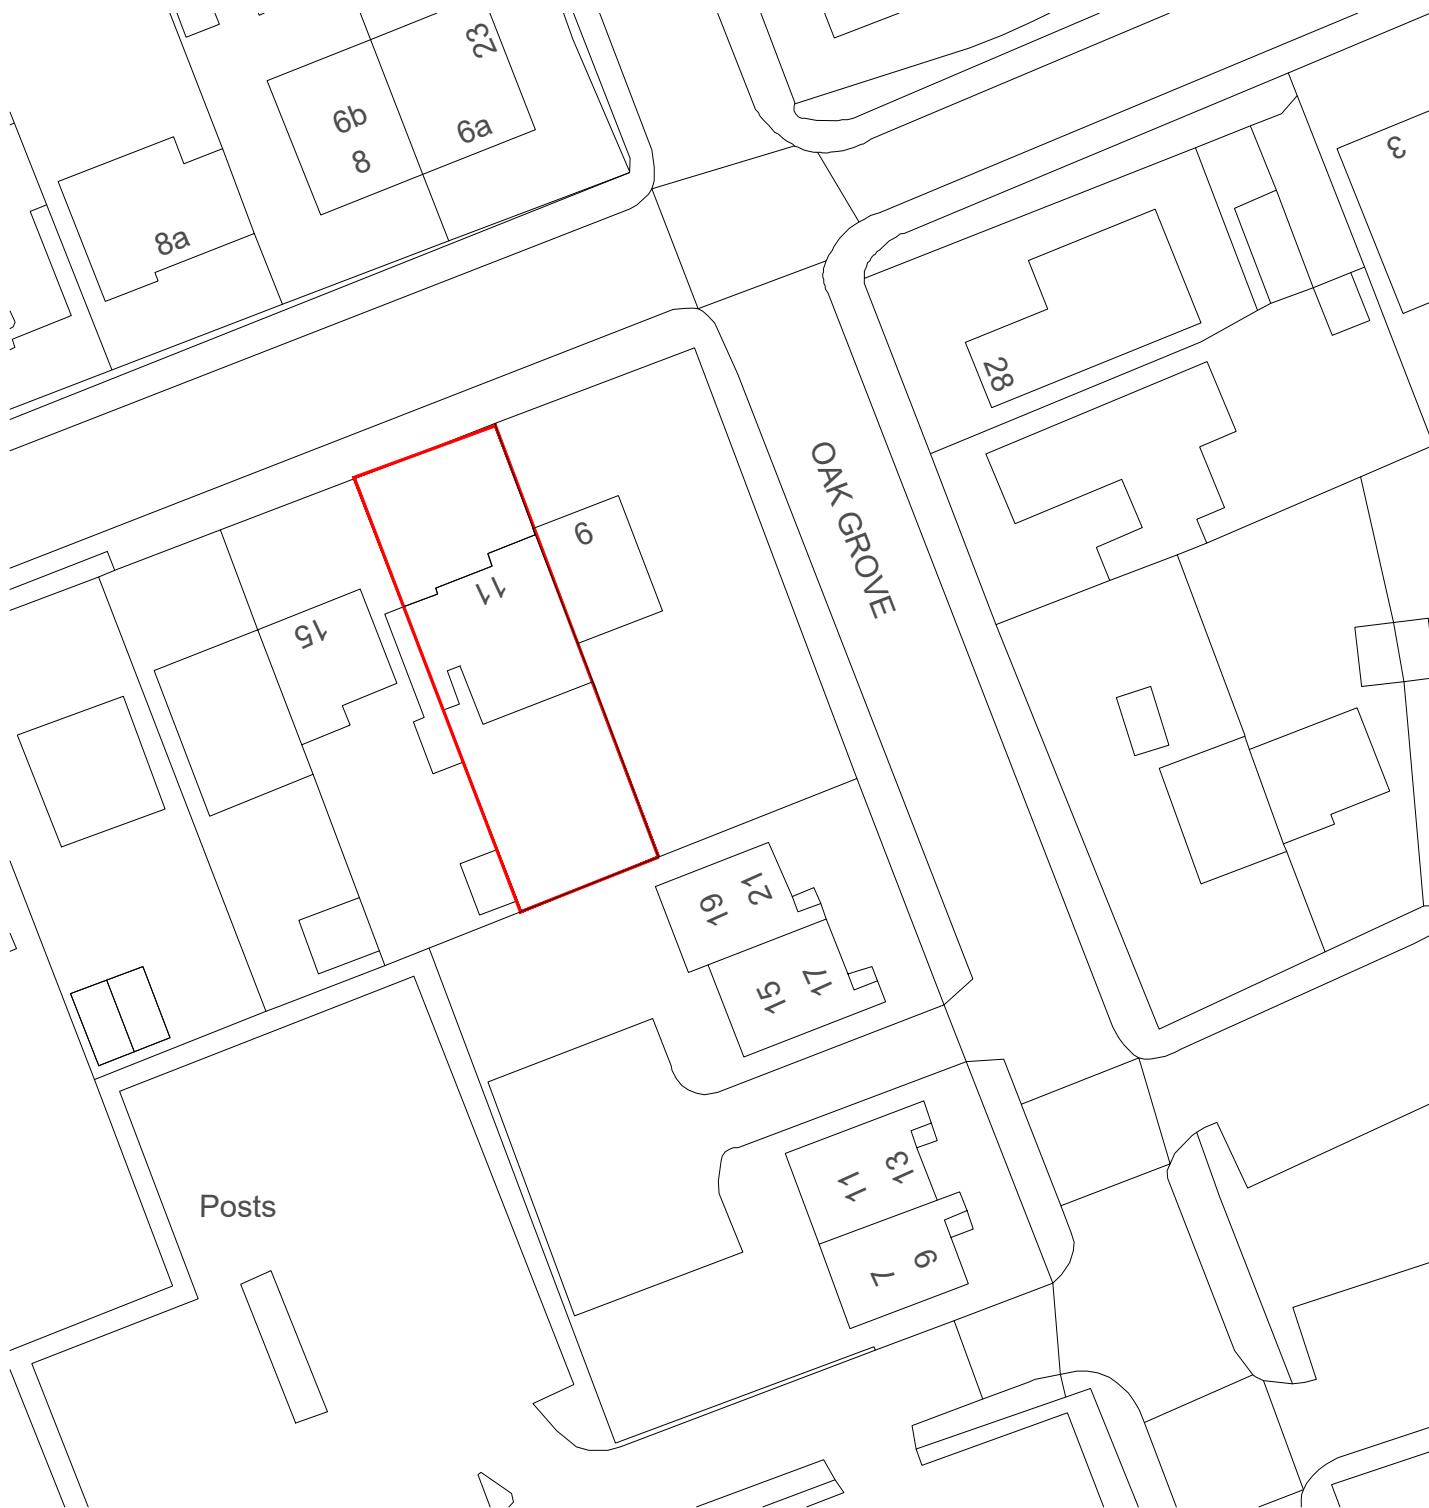


EXISTING

 **BLOCK PLAN**
SCALE 1:500 @ A3

0 10 20 50 100

SCALE BAR 1:500

PROPOSED

 **LOCATION PLAN**
SCALE 1:500 @ A3


PROJECT TITLE	11 Beech Avenue, Ruislip HA4 8UG	
DRAWING TITLE	BLOCK AND LOCATION PLANS	
DRAWING No.	SK010	REVISION 4
DATE	FEB/2025	STATUS
JOB No.	25001	SCALE 1:500@A3
DRAWN	OJ	CHECKED TB



NOTES:
Do not scale this drawing.
Chelsea Consultants to be informed of all discrepancies in dimensions.
Contractors to check all dimensions on site.
This drawing and its content remains the copyright of Chelsea
Consultants and shall not be copied in any format without written consent.
Chelsea Consultants is a trading name of A J Browne Private Office Ltd.

N

19 and 21

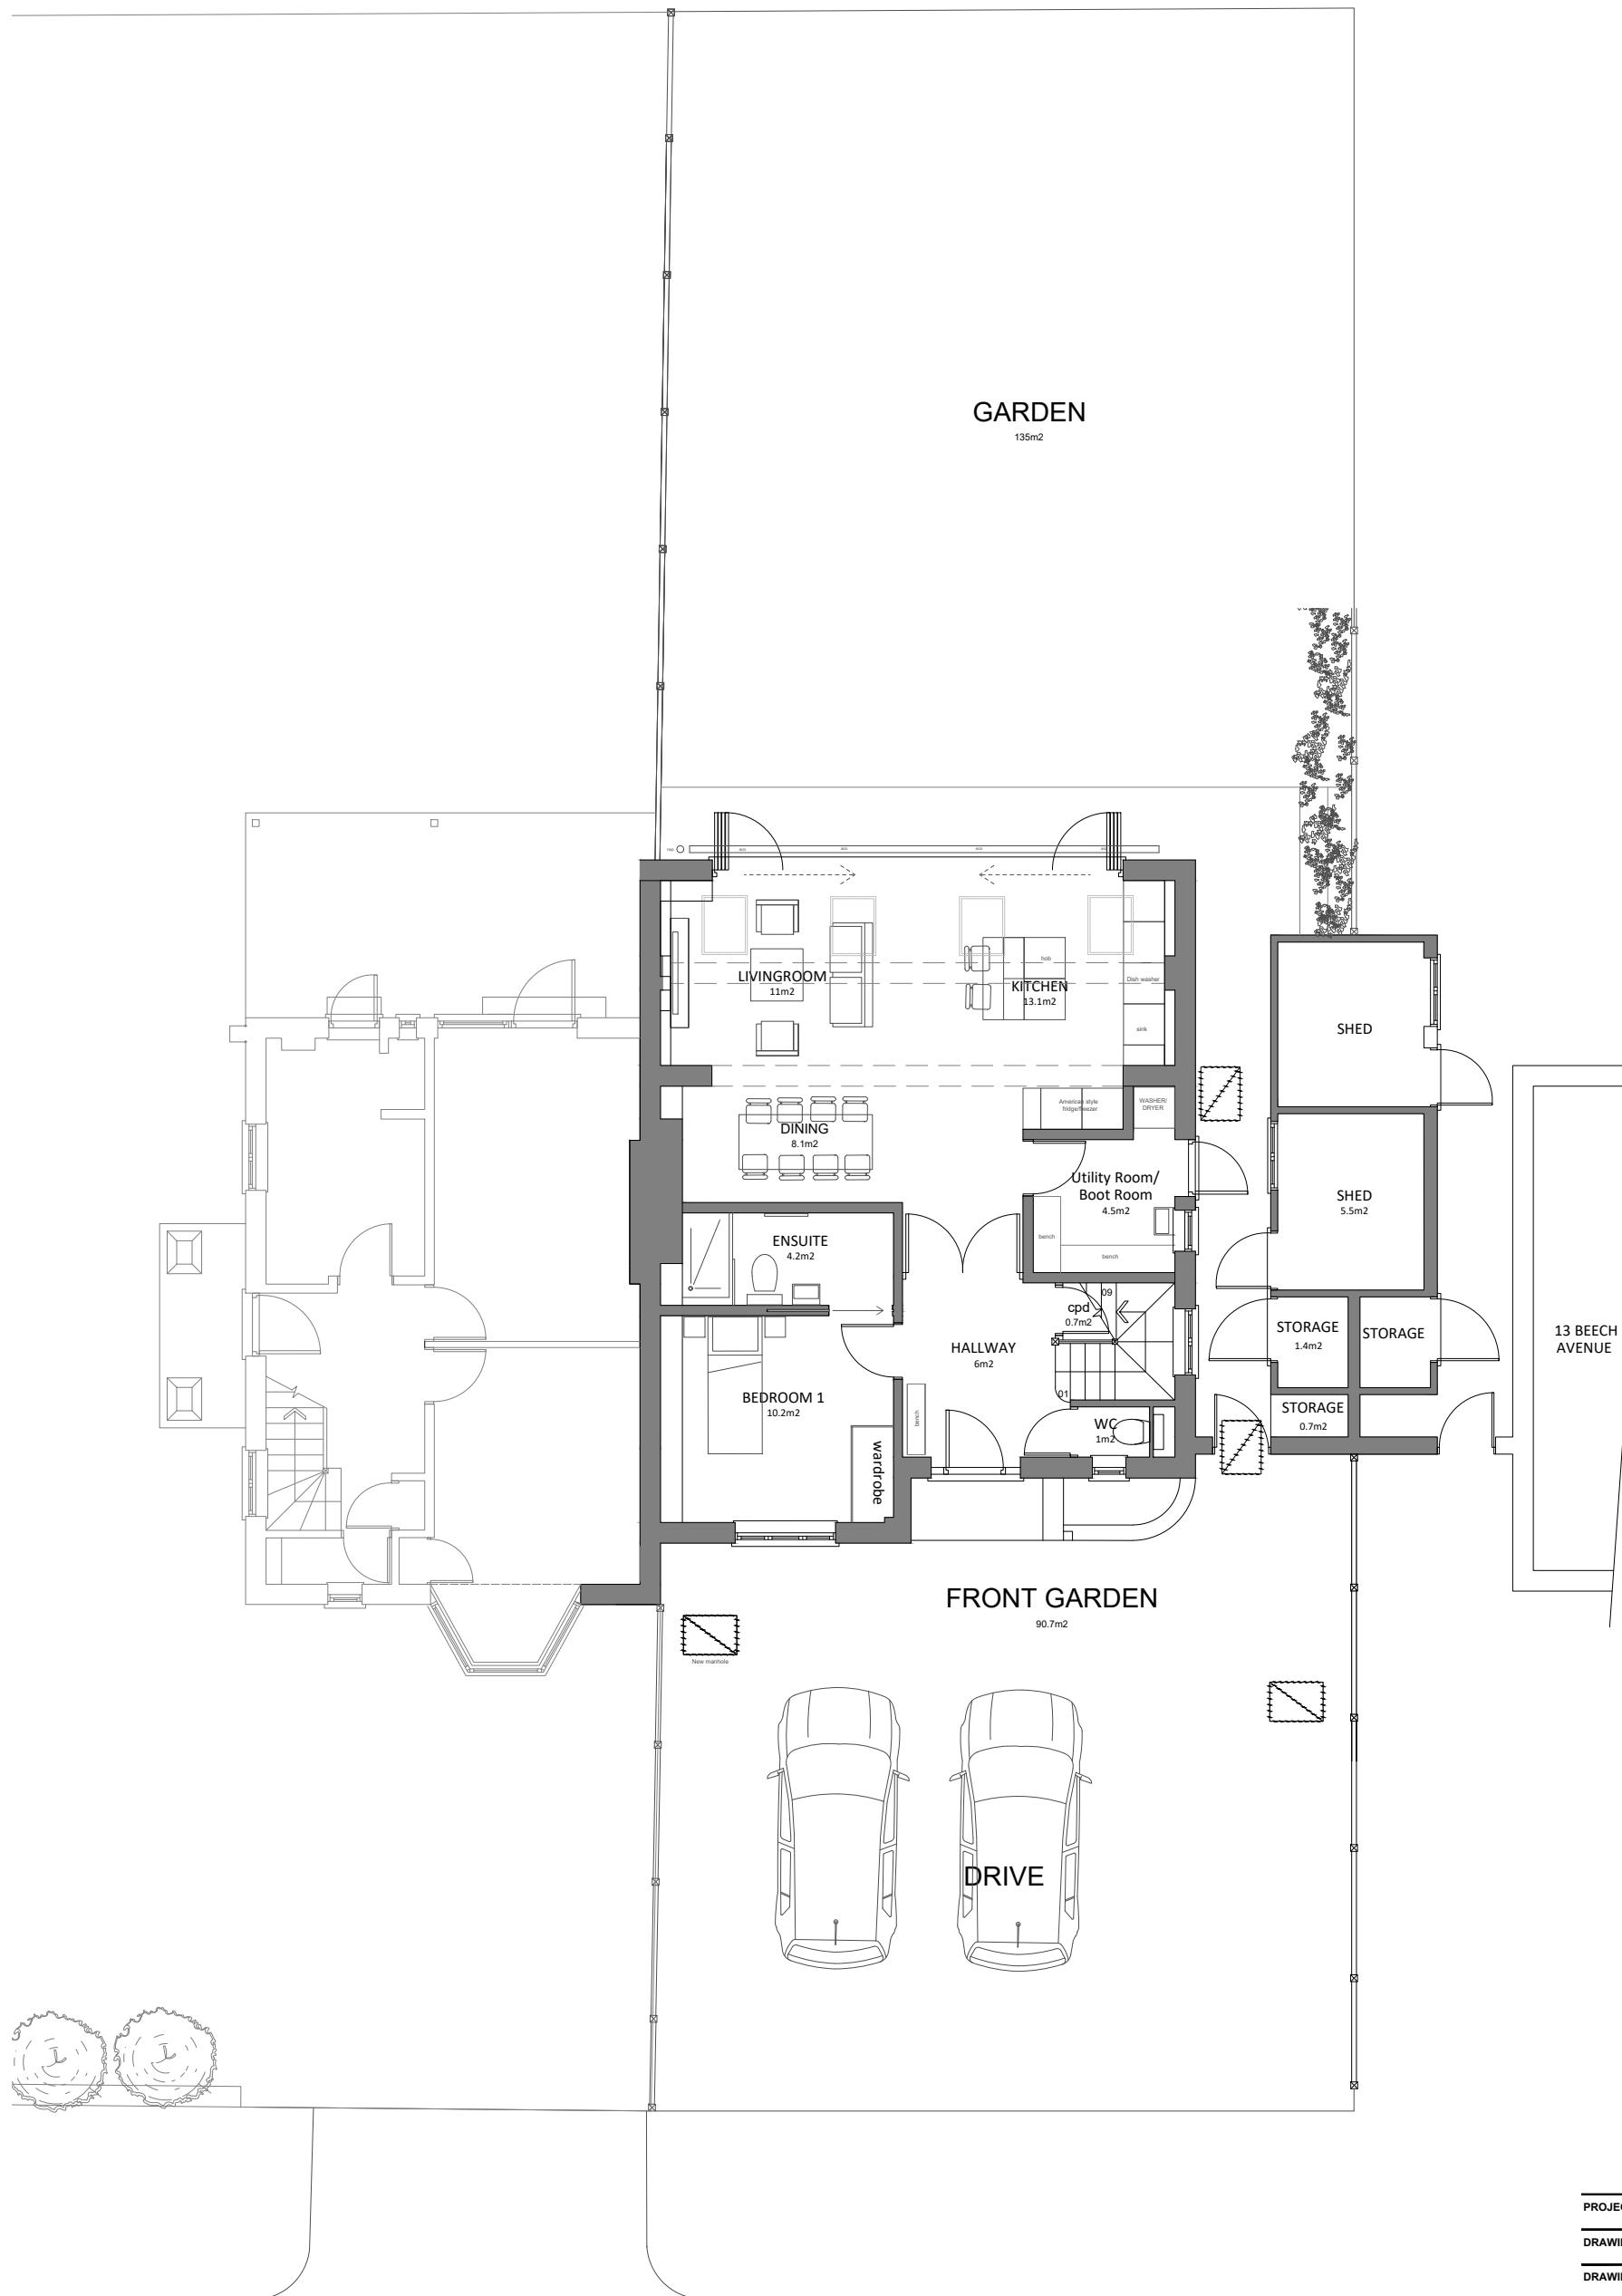

PROJECT TITLE	11 Beech Avenue, Ruislip HA4 8UG	
DRAWING TITLE	PLANS	REVISION 4
DRAWING No.	P000	
DATE	MAY/2025	STATUS
JOB No.	25001	SCALE 1:100@A3
DRAWN	OJ	CHECKED TB



NOTES:
Do not scale this drawing.
Chelsea Consultants to be informed of all discrepancies in dimensions.
Contractors to check all dimensions on site.
This drawing and its content remains the copyright of Chelsea
Consultants and shall not be copied in any format without written consent.
Chelsea Consultants is a trading name of A J Browne Private Office Ltd.



1:100 1m 2 3 4 5 6 7 8 9 10 11 12 13 14 15 16 17 18 19

SCALE 1:100



GARDEN

135m²

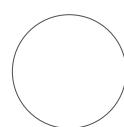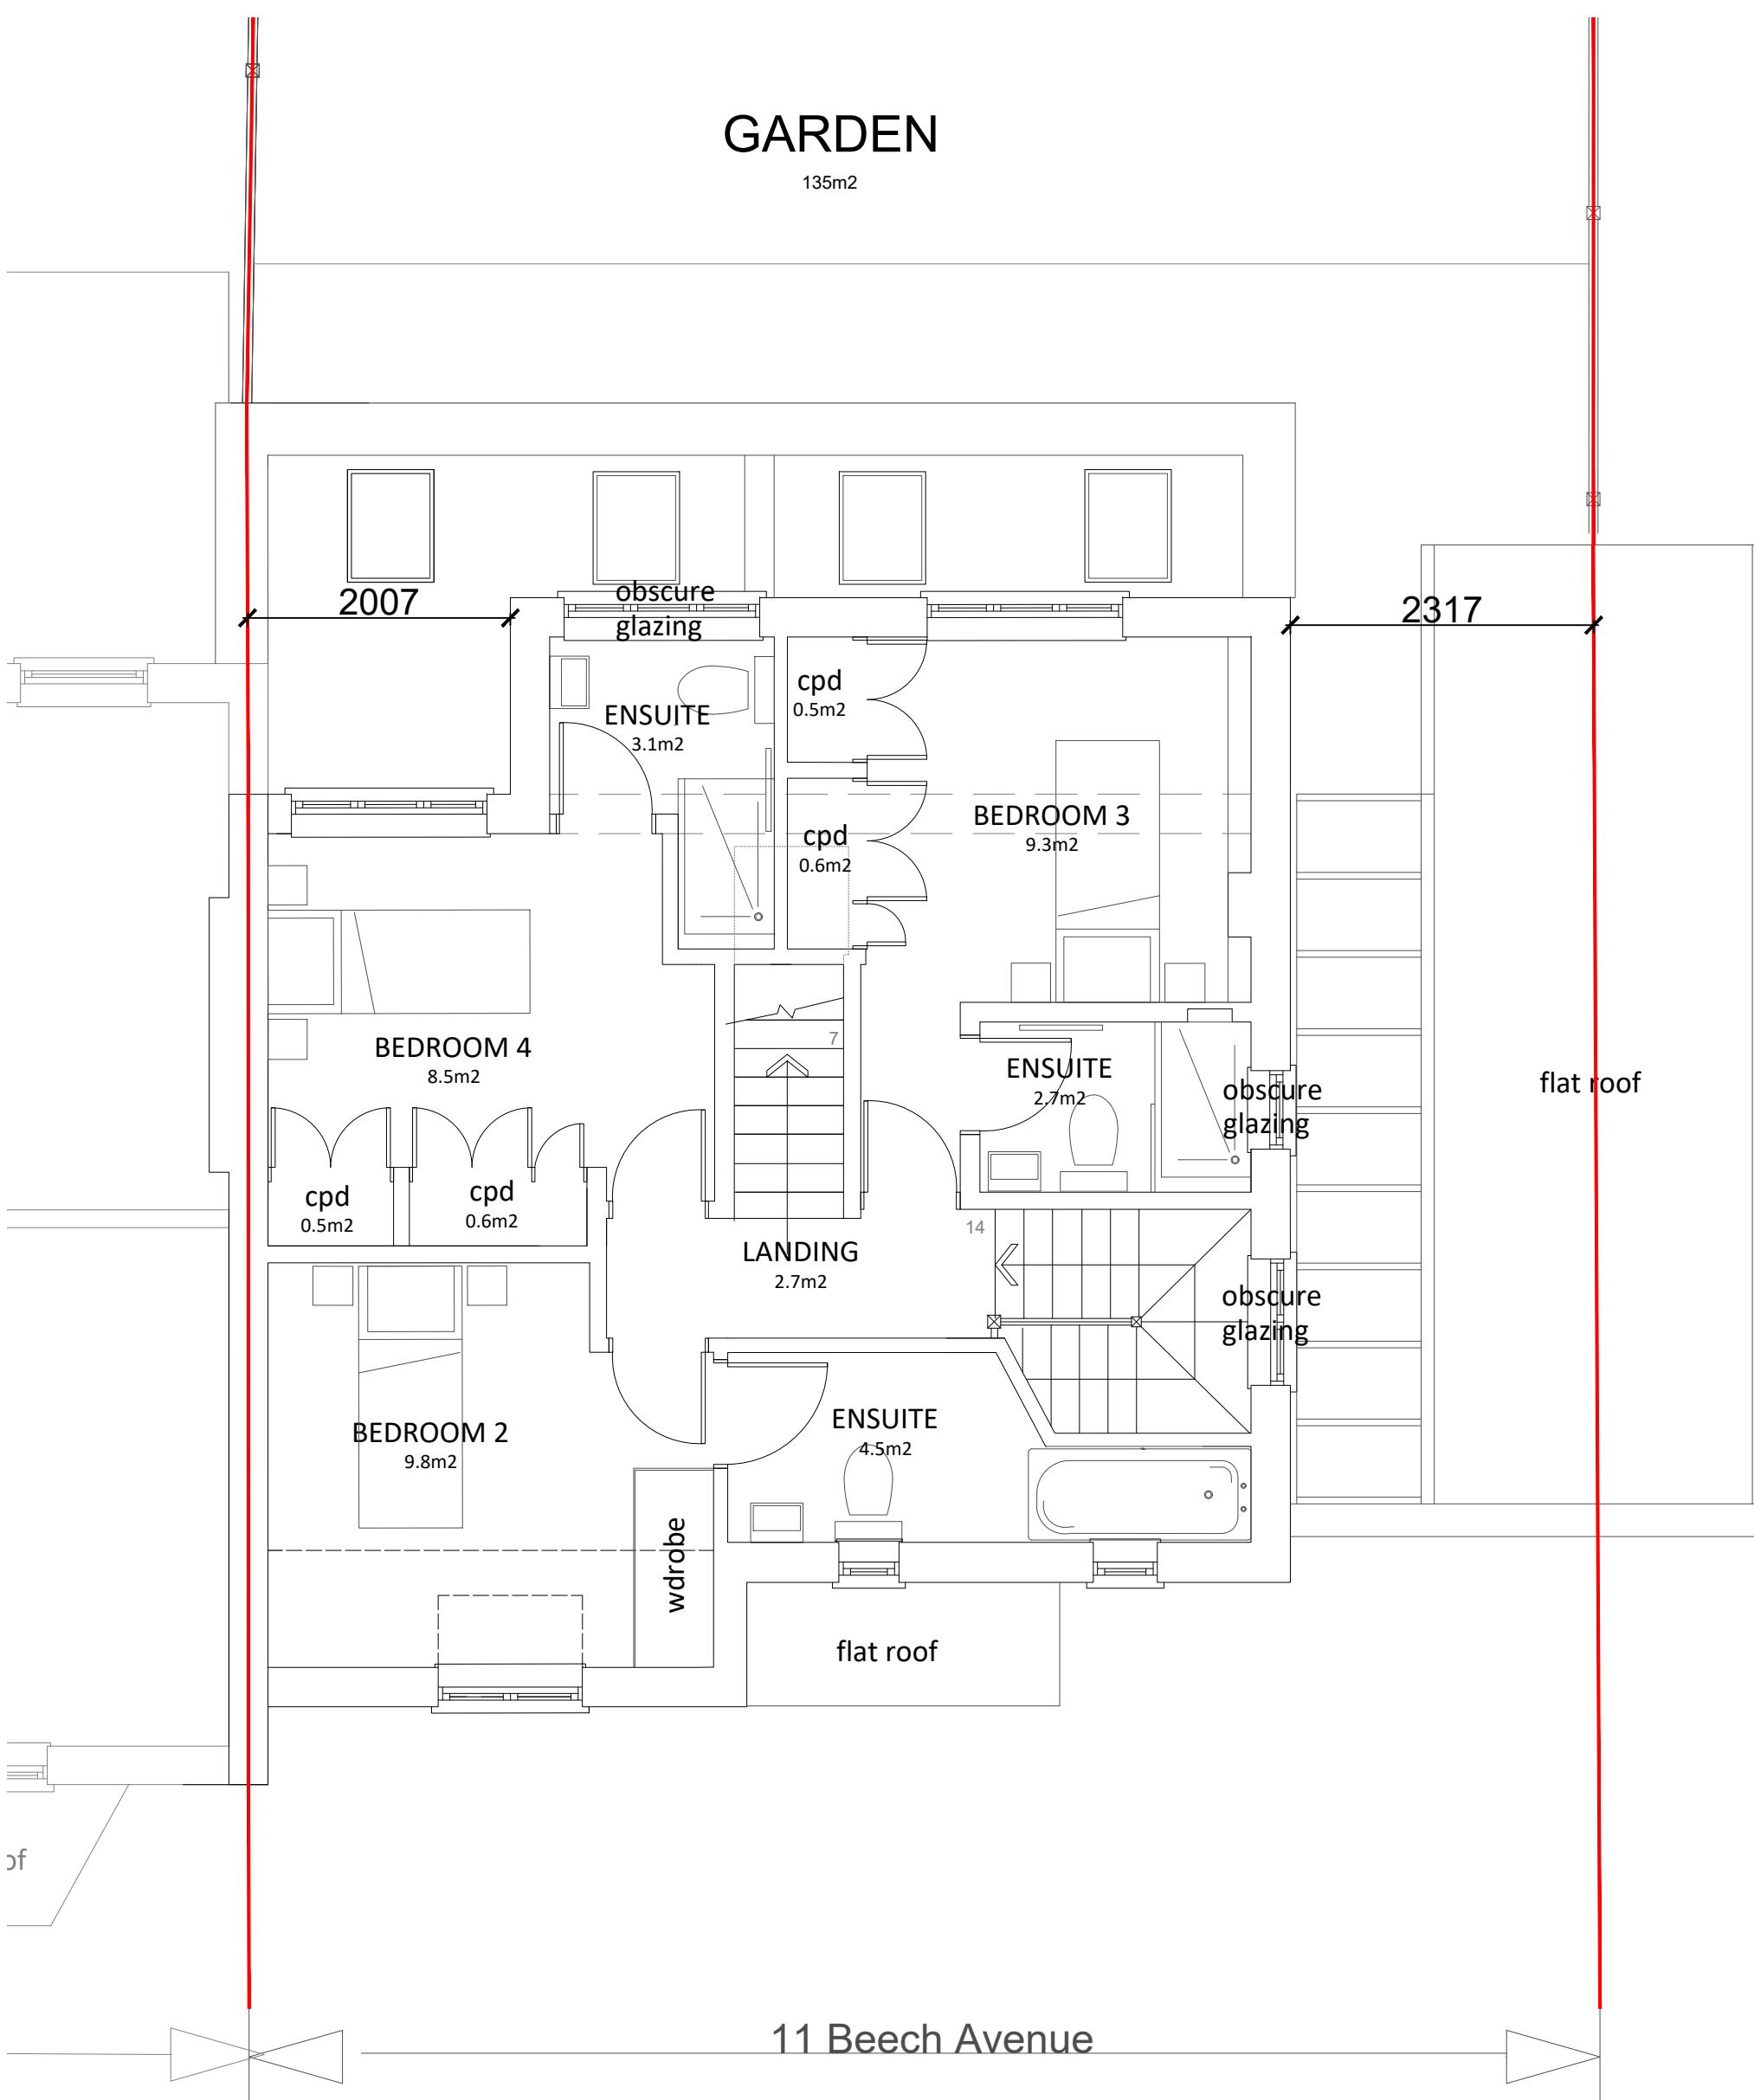

SECOND FLOOR PLAN AS PROPOSED
SCALE 1:50

N



1m

2

3

4

5

6

7

8

9

10

SCALE 1:50

PROJECT TITLE	11 Beech Avenue, Ruislip HA4 8UG	
DRAWING TITLE	FF PLANS CURTILAGE	
DRAWING No.	P003A	REVISION 5
DATE	MAY/2025	STATUS
JOB No.	25001	SCALE 1:50@A3
DRAWN	OJ	CHECKED TB



NOTES:
Do not scale this drawing.
Chelsea Consultants to be informed of all discrepancies in dimensions.
Contractors to check all dimensions on site.
This drawing and its content remains the copyright of Chelsea
Consultants and shall not be copied in any format without written consent.
Chelsea Consultants is a trading name of A J Browne Private Office Ltd.




PROJECT TITLE	11 Beech Avenue	
DRAWING TITLE	ELEVATIONS	
DRAWING NO.	P201	REVISION 6
DATE	MAY/2025	STATUS
JOB No.	25001	SCALE 1:100@A3
DRAWN	OJ	CHECKED TB



SCALE 1:100

NOTES:
 Do not scale this drawing.
 Chelsea Consultants to be informed of all discrepancies in dimensions.
 Contractors to check all dimensions on site.
 This drawing and its content remains the copyright of Chelsea
 Consultants and shall not be copied in any format without written consent.
 Chelsea Consultants is a trading name of A J Browne Private Office Ltd.

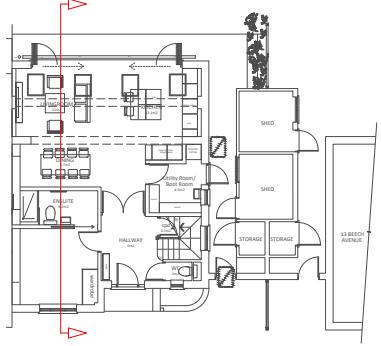

SECTION BEECH AVE 11 AS PROPOSED
SCALE 1:50




PROJECT TITLE	11 Beech Avenue, Ruislip HA4 8UG	
DRAWING TITLE	ELEVATION & SECTION	
DRAWING No.	P202	REVISION 6
DATE	MAY/2025	STATUS
JOB No.	25001	SCALE 1:100@A3
DRAWN	OJ	CHECKED TB



NOTES:
Do not scale this drawing.
Chelsea Consultants to be informed of all discrepancies in dimensions.
Contractors to check all dimensions on site.
This drawing and its content remains the copyright of Chelsea
Consultants and shall not be copied in any format without written consent.
Chelsea Consultants is a trading name of A J Browne Private Office Ltd.



SCALE 1:100

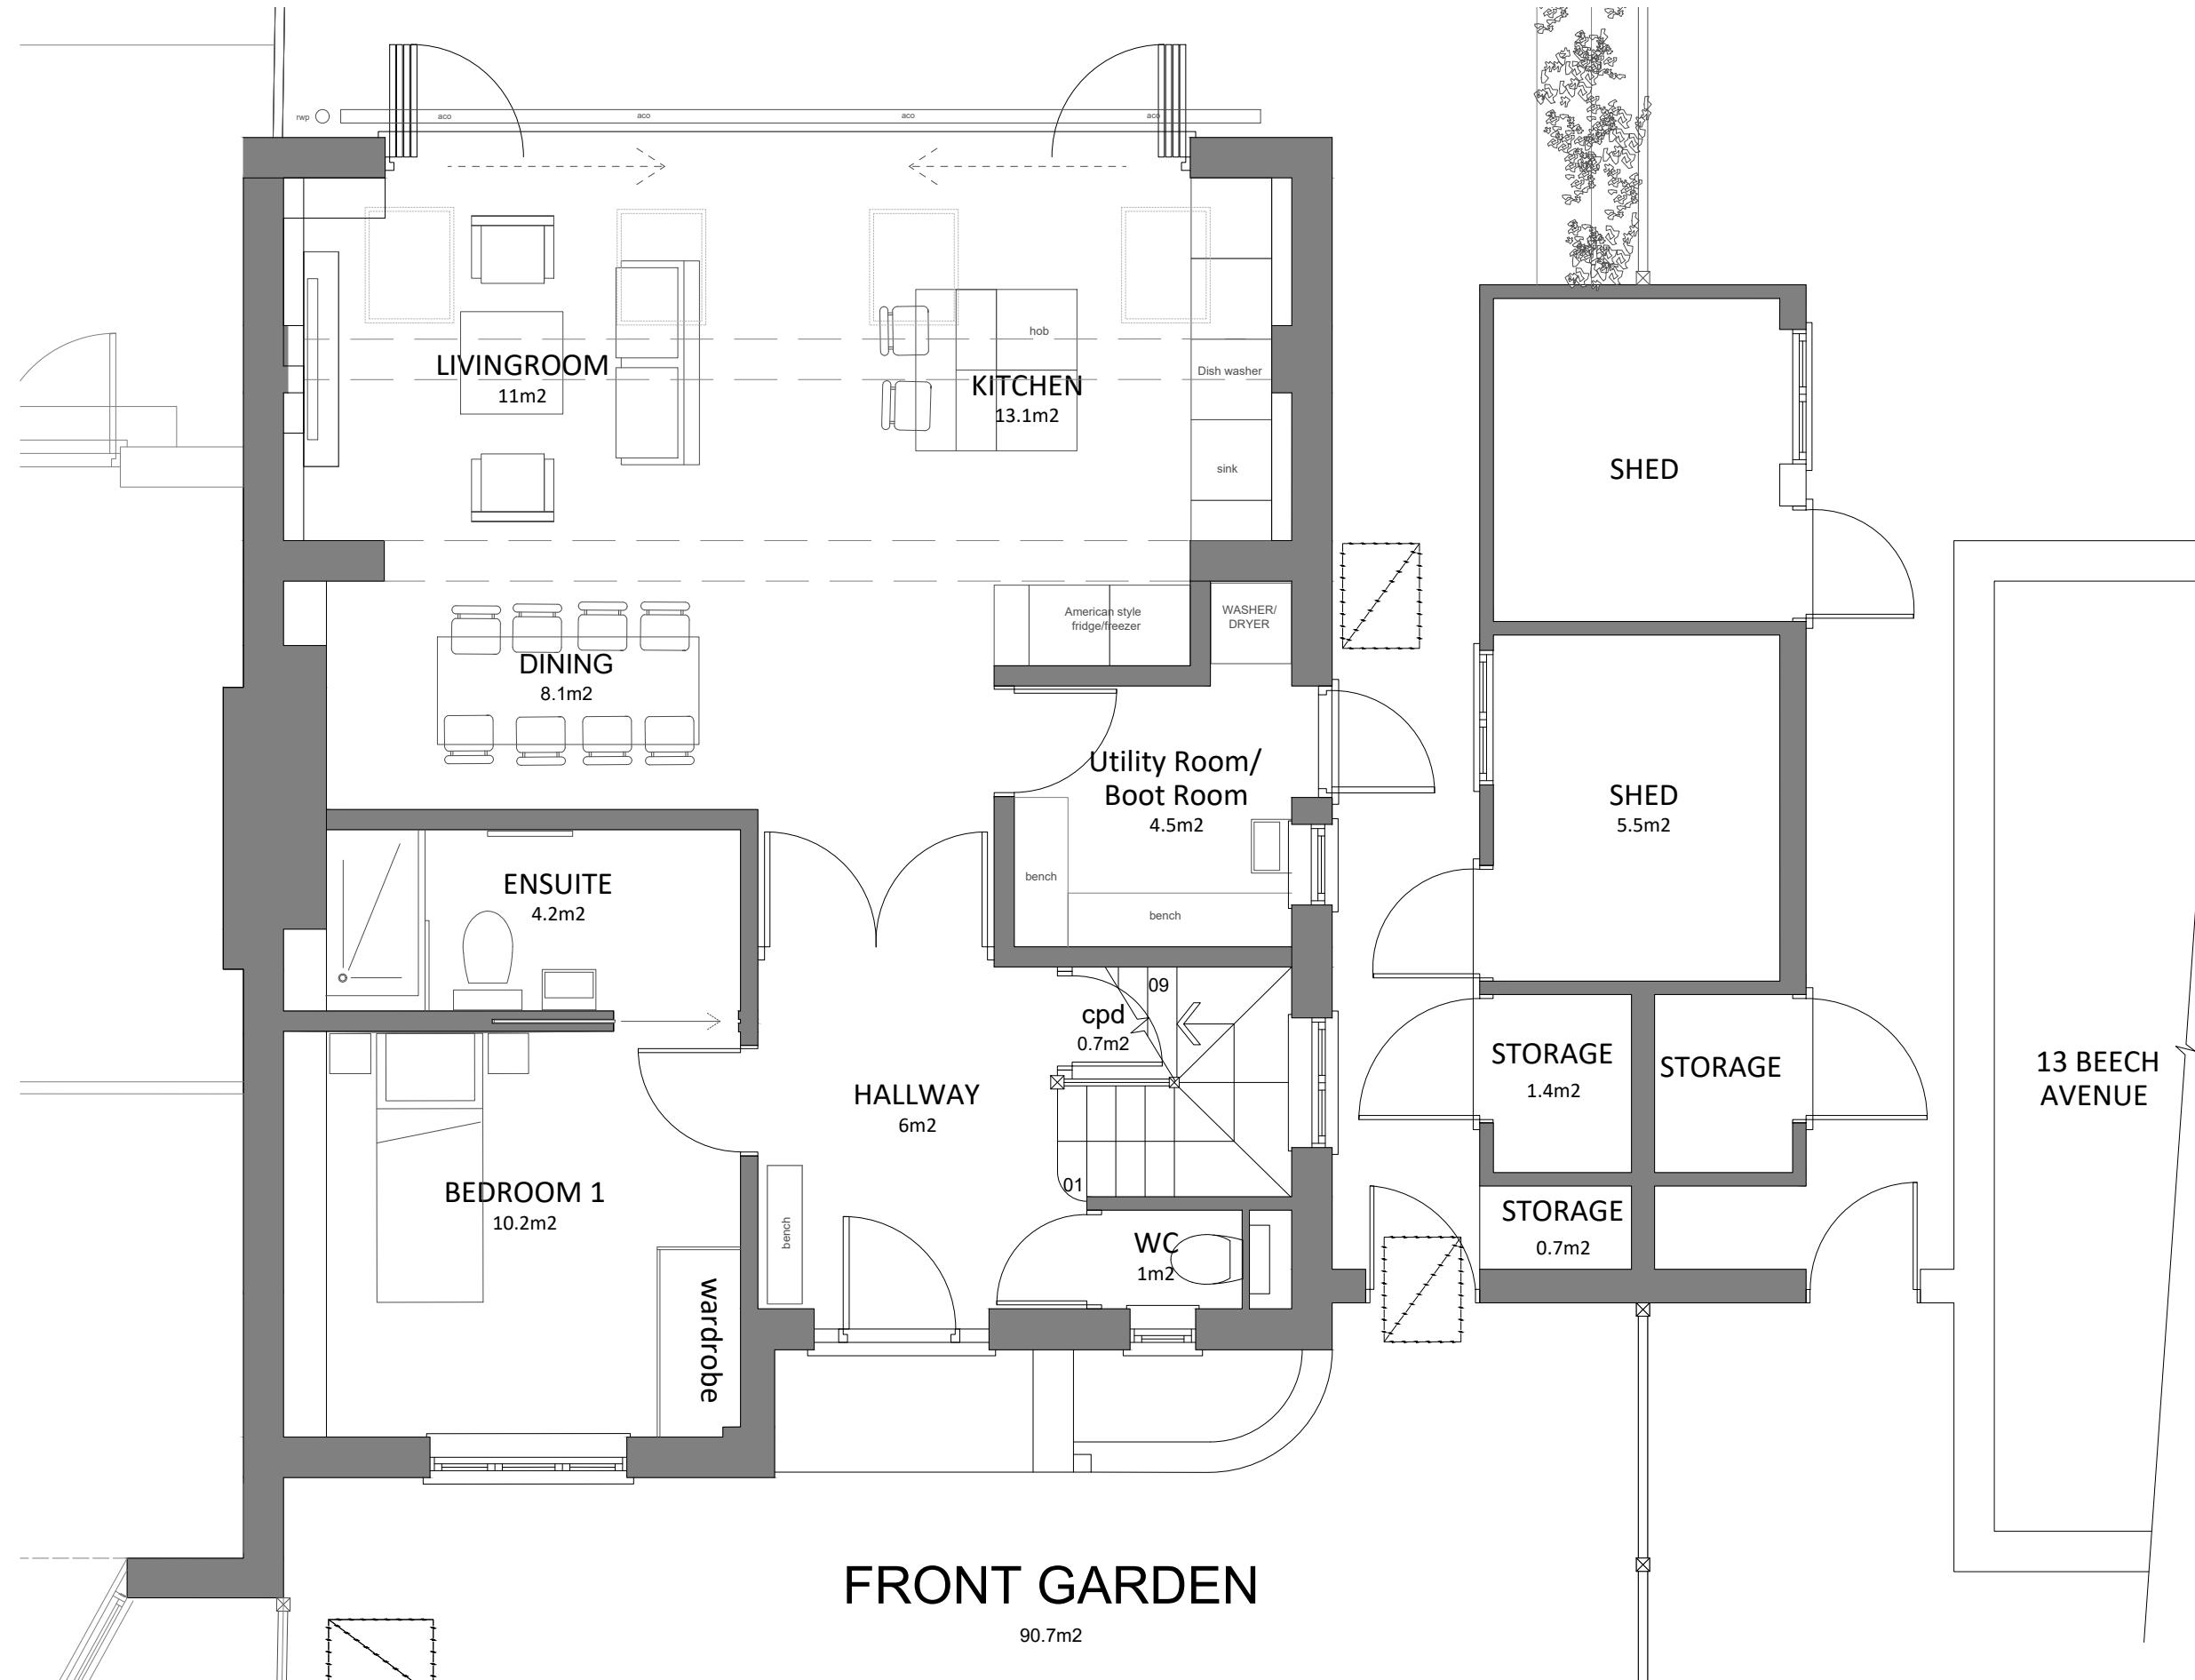


PROJECT TITLE 11 Beech Avenue, Ruislip HA4 8UG
 DRAWING TITLE PLANS
 DRAWING NO. P101 REVISION 4
 DATE FEB/2025 STATUS 1:50@A3
 JOB No. 25001 DRAWN OJ
 DRAWN CHECKED TB



NOTES:
 Do not scale this drawing.
 Chelsea Consultants to be informed of all discrepancies in dimensions.
 Contractors to check all dimensions on site.
 This drawing and its content remains the copyright of Chelsea
 Consultants and shall not be copied in any format without written consent.
 Chelsea Consultants is a trading name of A J Browne Private Office Ltd.



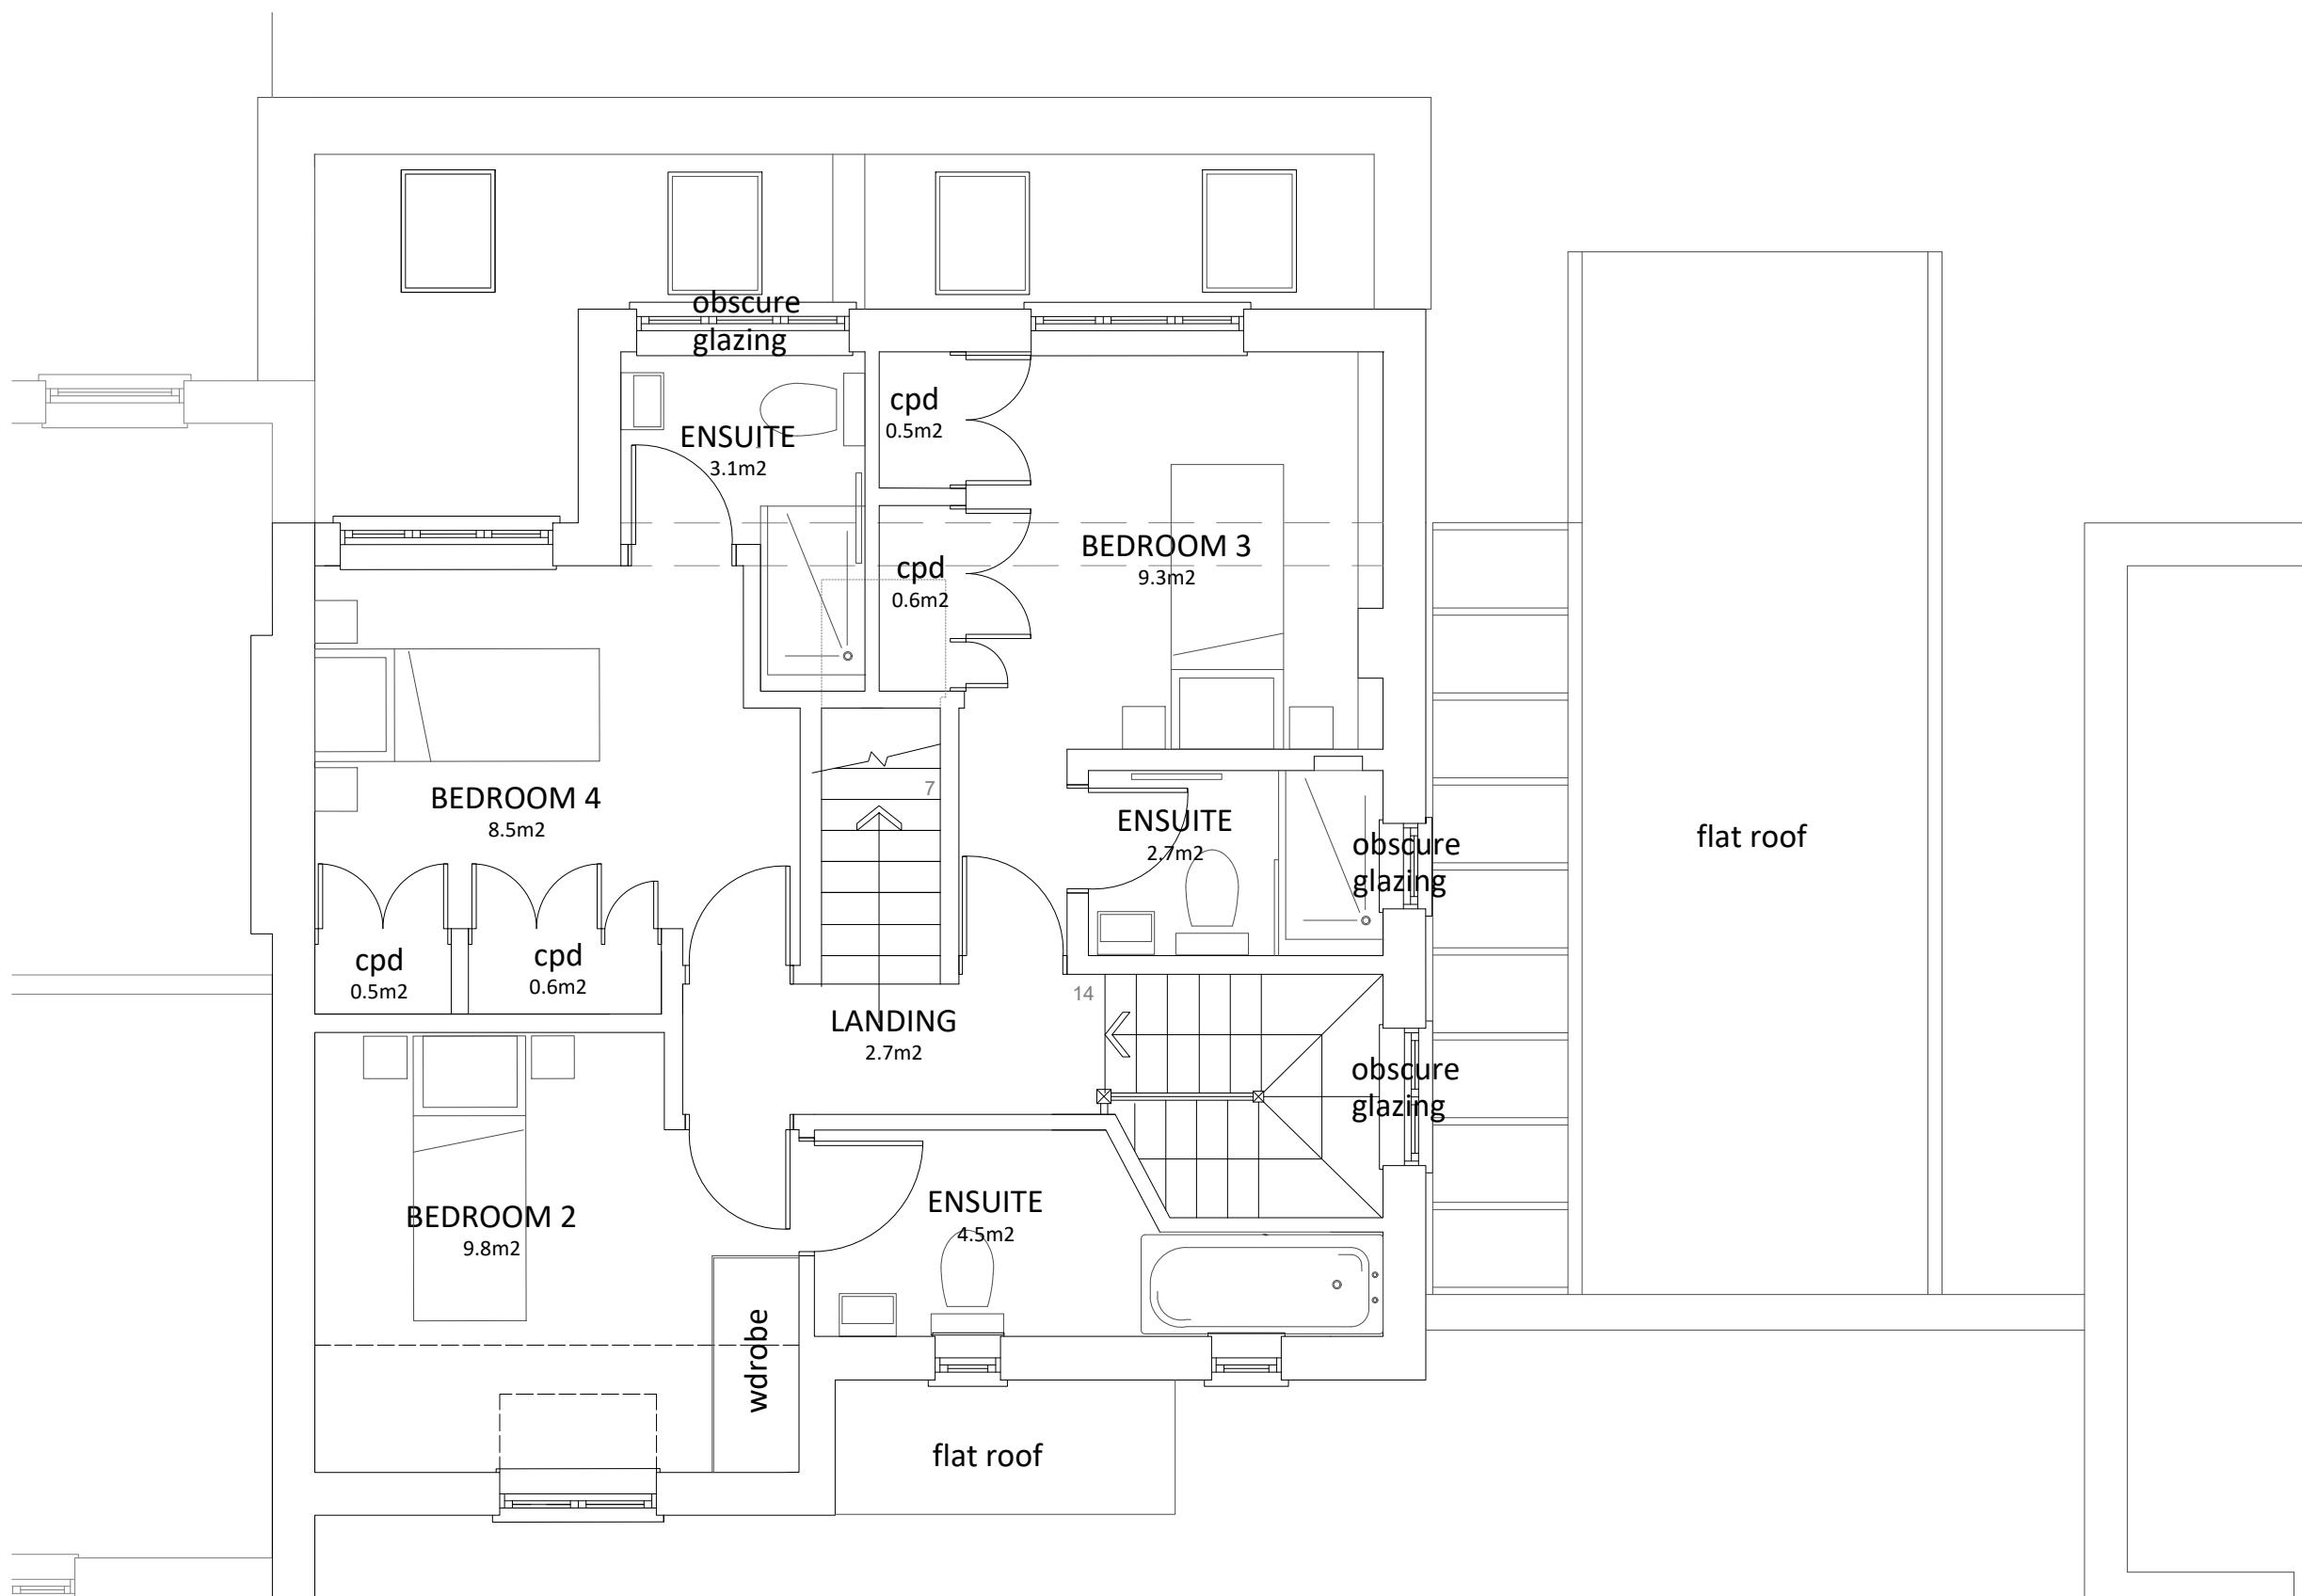

11 Beech Avenue

FIRST FLOOR PLAN AS PROPOSED

SCALE 1:50




SCALE 1:50



PROJECT TITLE	11 Beech Avenue, Ruislip HA4 8UG	
DRAWING TITLE	PLANS	
DRAWING No.	P102	REVISION 5
DATE	MAY/2025	STATUS
JOB No.	25001	SCALE 1:50@A3
DRAWN	OJ	CHECKED TB



NOTES:
 Do not scale this drawing.
 Chelsea Consultants to be informed of all discrepancies in dimensions.
 Contractors to check all dimensions on site.
 This drawing and its content remains the copyright of Chelsea
 Consultants and shall not be copied in any format without written consent.
 Chelsea Consultants is a trading name of A J Browne Private Office Ltd.

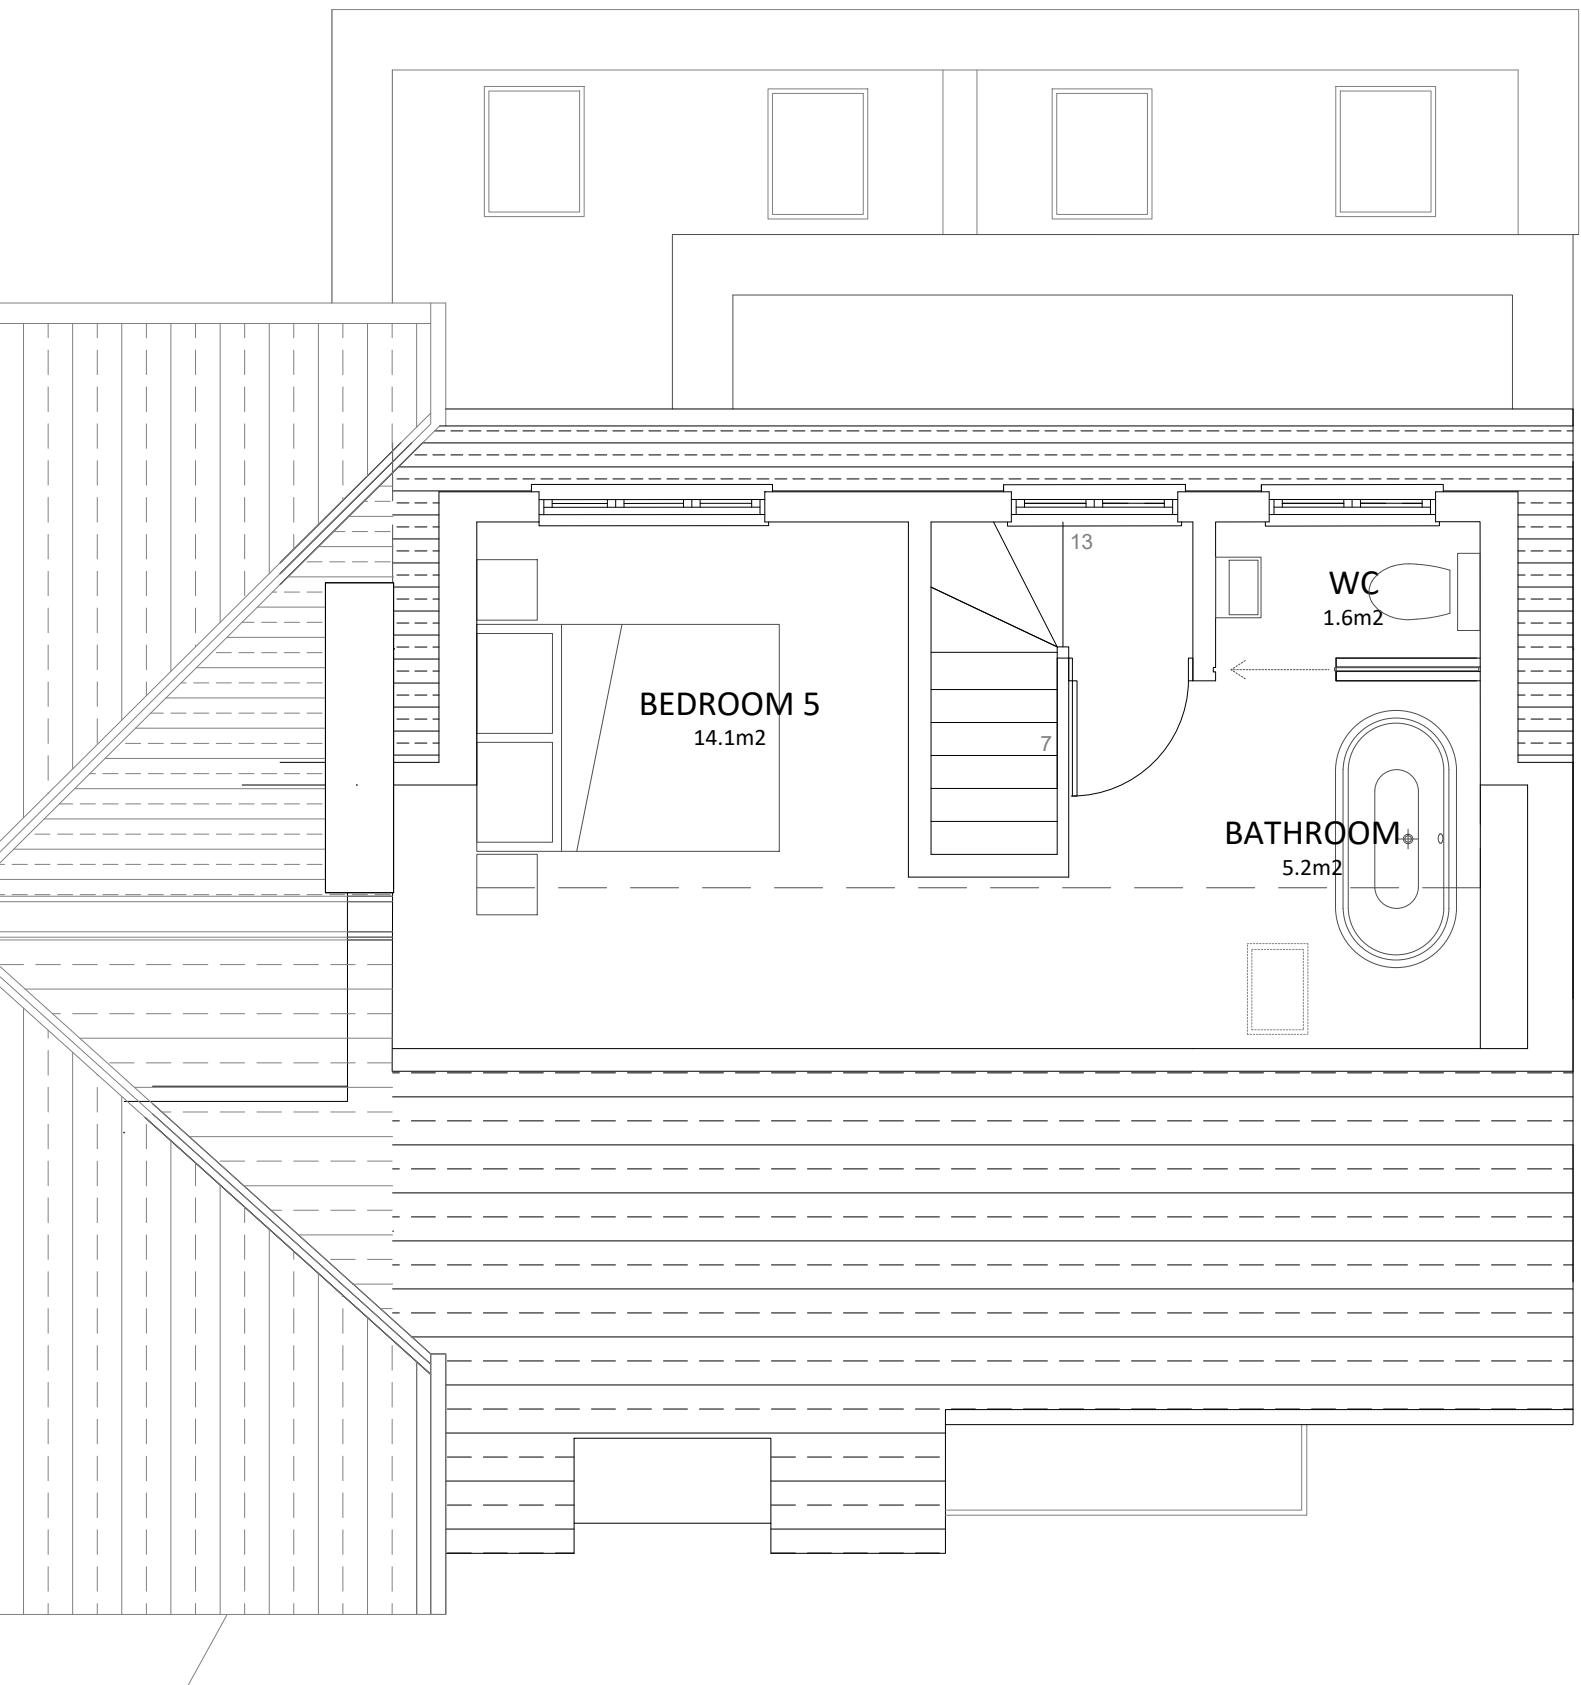

11 Beech Avenue
SECOND FLOOR PLAN AS PROPOSED
SCALE 1:50




10 SCALE 1:50




PROJECT TITLE	11 Beech Avenue, Ruislip HA4 8UG
DRAWING TITLE	PLANS
DRAWING No.	P003
REVISION	6
DATE	MAY/2025
JOB No.	25001
SCALE	1:50@A3
DRAWN	OJ
	CHECKED TB



NOTES:
Do not scale this drawing.
Chelsea Consultants to be informed of all discrepancies in dimensions.
Contractors to check all dimensions on site.
This drawing and its content remains the copyright of Chelsea
Consultants and shall not be copied in any format without written consent.
Chelsea Consultants is a trading name of A J Browne Private Office Ltd.

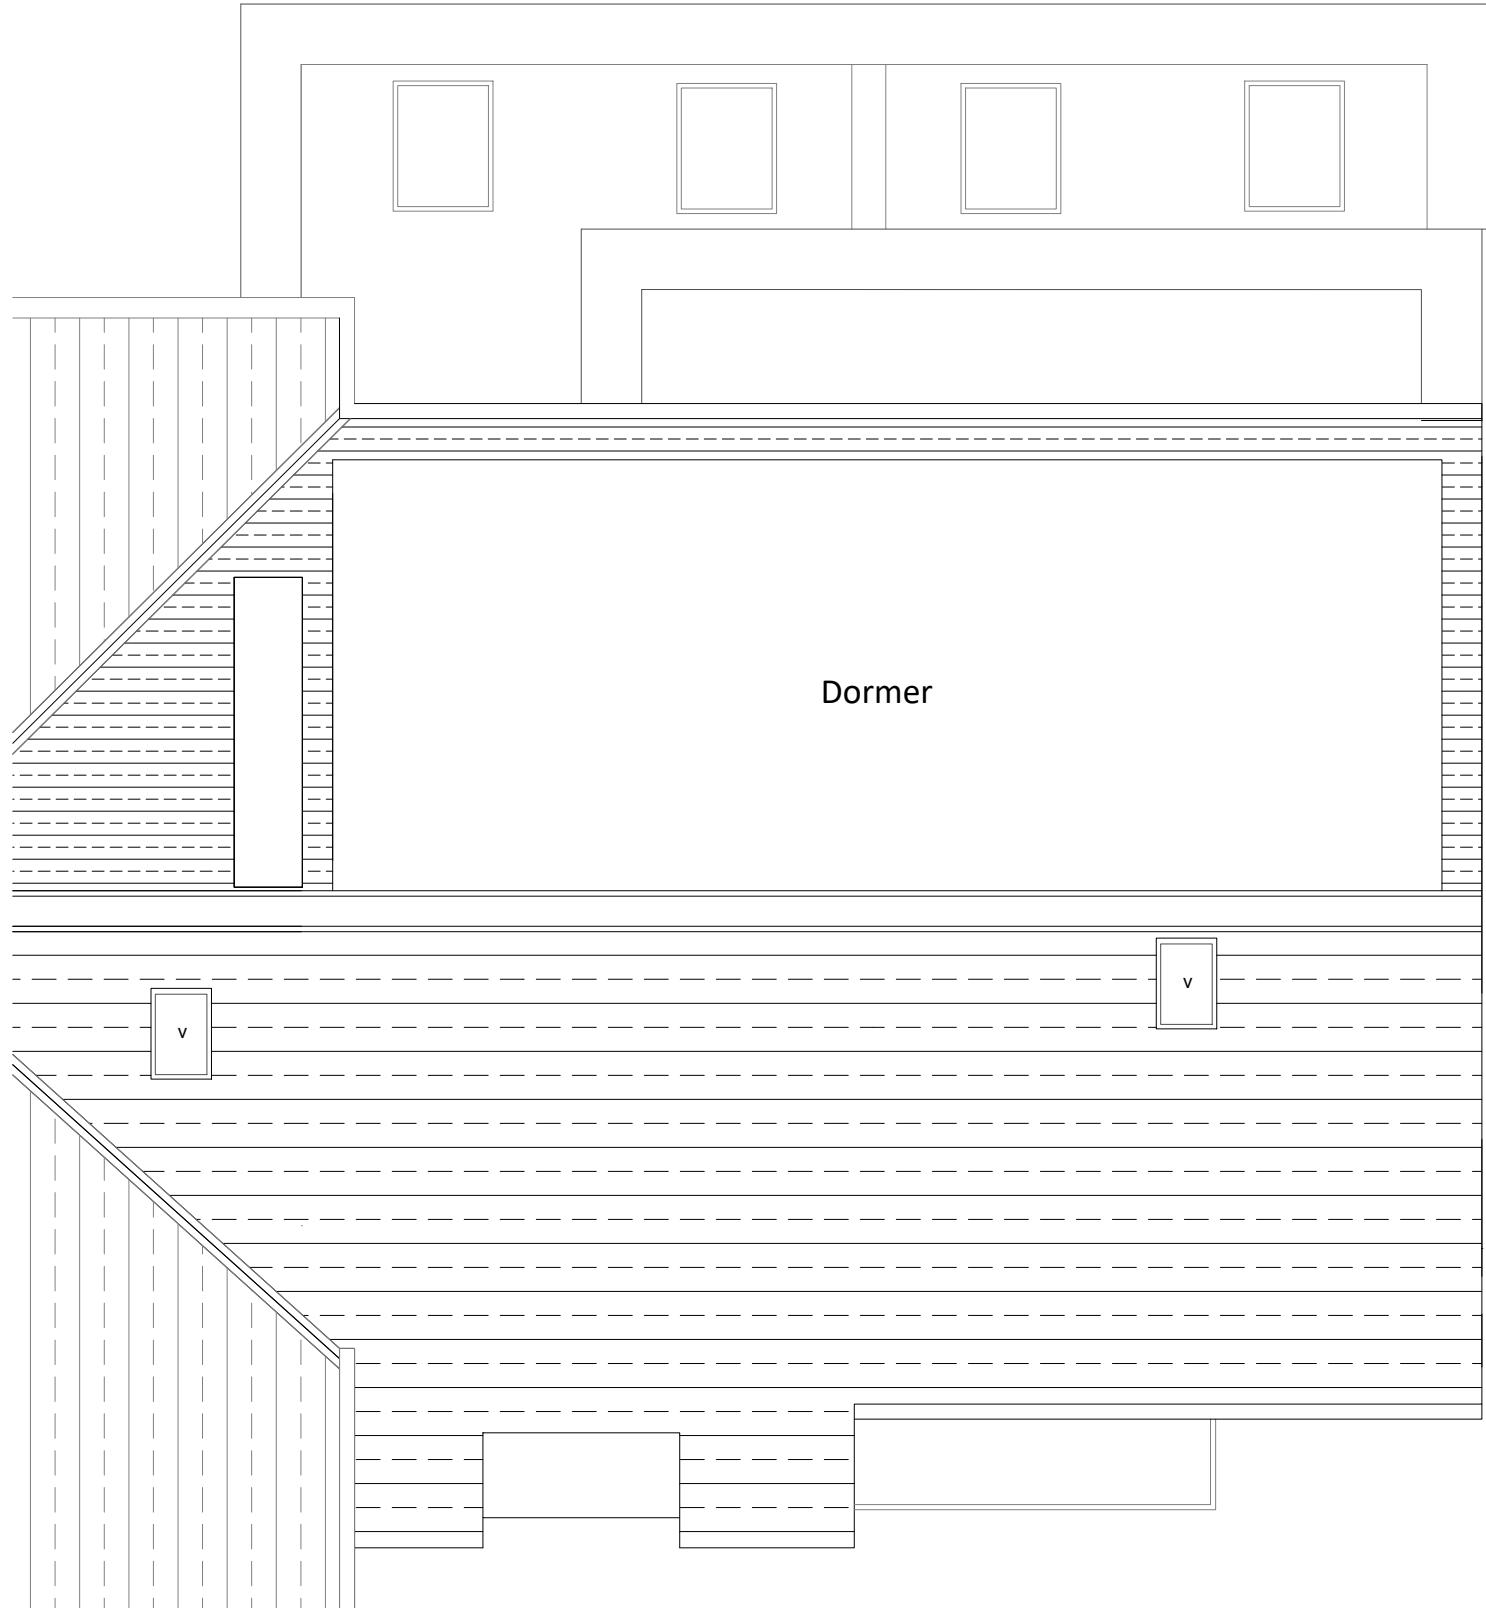

11 Beech Avenue

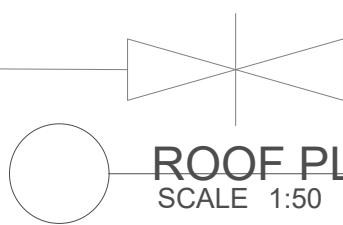

ROOF PLAN AS PROPOSED
SCALE 1:50



SCALE 1:50



N

PROJECT TITLE	11 Beech Avenue, Ruislip HA4 8UG	
DRAWING TITLE	PLANS	
DRAWING No.	P004	REVISION 6
DATE	MAY/2025	STATUS
JOB No.	25001	SCALE 1:50@A3
DRAWN	OJ	CHECKED TB



NOTES:
Do not scale this drawing.
Chelsea Consultants to be informed of all discrepancies in dimensions.
Contractors to check all dimensions on site.
This drawing and its content remains the copyright of Chelsea
Consultants and shall not be copied in any format without written consent.
Chelsea Consultants is a trading name of A J Browne Private Office Ltd.