


Existing Ground Floor Plan
Scale 1:100

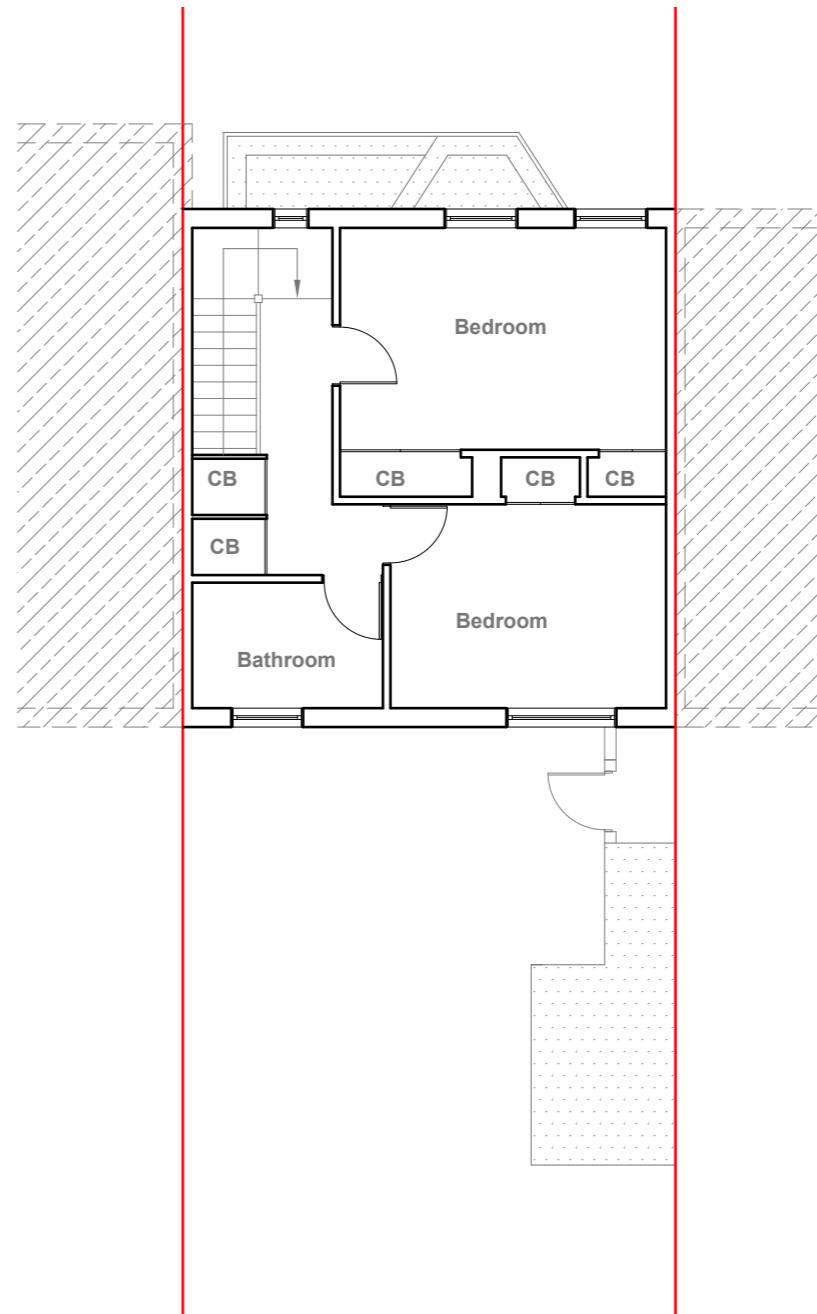

Existing First Floor Plan
Scale 1:100

10 Meter
5
2
1
0
1:100

GENERAL NOTES:
 1. ALL DIMENSIONS ARE IN MILLIMETER.
 2. VERIFY ALL DIMENSIONS AND CONDITIONS BEFORE BUILDING OR
 STARTING CONSTRUCTION. NOTIFY THE DESIGNER IMMEDIATELY OF ANY
 DISCREPANCY OR VARIATION.
 3. ALL WORK TO COMPLY WITH CURRENT BUILDING REGULATIONS
 AND CODES OF PRACTICE

Title:

Existing Ground Floor Plan


Site Address
47 ASHWOOD
AVENUE, WEST
DRYTON. MIDDX.
UB8 3LT

Scale: 1:100 @A3
Date: 18/07/2025
Drawing No.: 2025/104 -01
Drawn By:
RO

Revision Date:


e:mail -
faluckpatel@yahoo.com
(M) +44 (0) 7871 466 254

**Faluck
Patel**

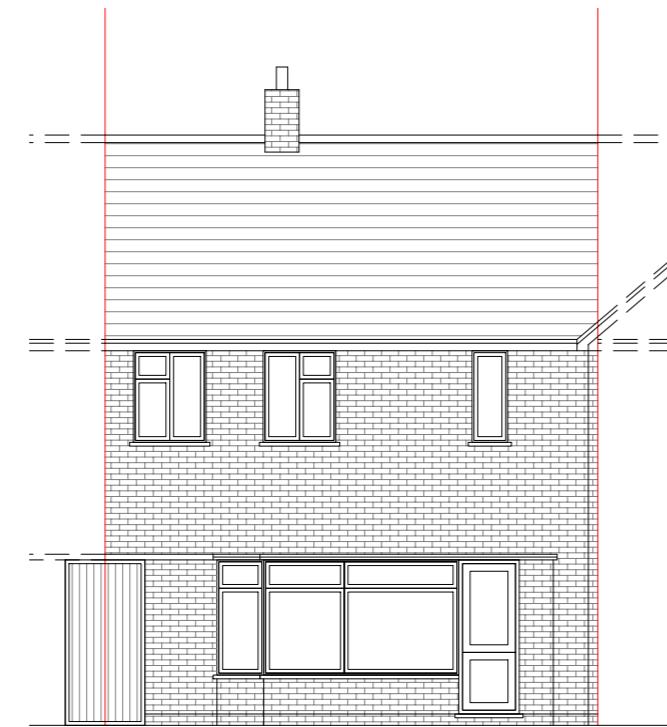


Existing Front Elevation

Scale 1:100

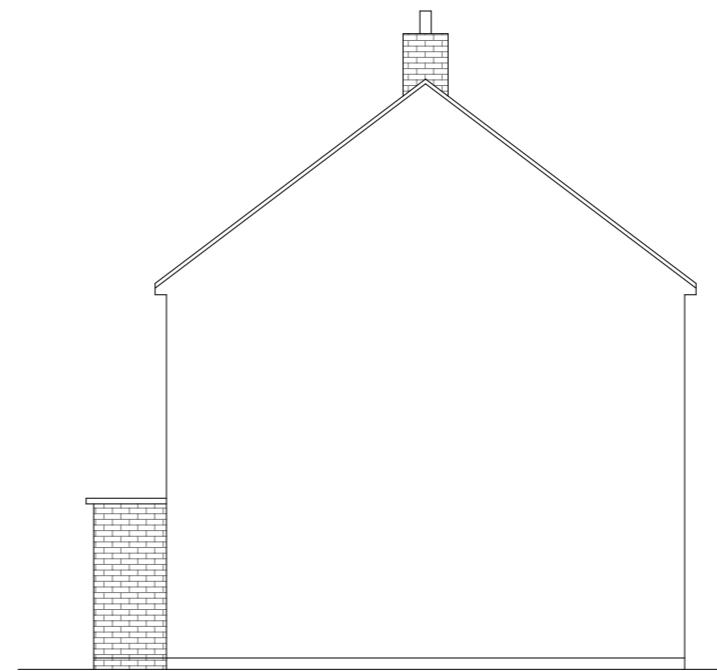


Existing Side Elevation

Scale 1:100

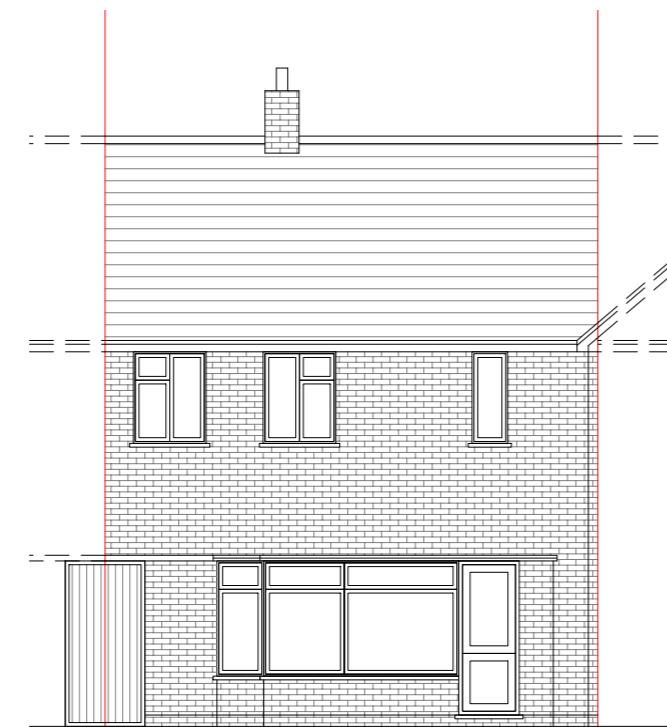

Existing Rear Elevation

Scale 1:100

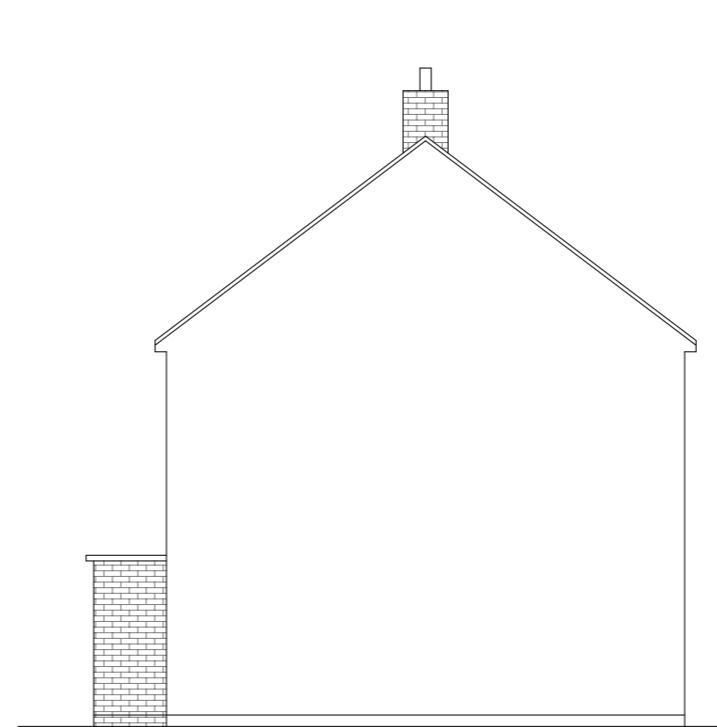

Existing Side Elevation

Scale 1:100

10 Meter
5
2
1
0
1:100

GENERAL NOTES:
1. ALL DIMENSIONS ARE IN MILLIMETER.
2. VERIFY ALL DIMENSIONS AND CONDITIONS BEFORE BUILDING OR
STARTING CONSTRUCTION. NOTIFY THE DESIGNER IMMEDIATELY OF ANY
DISCREPANCY OR VARIATION.
3. ALL WORK TO COMPLY WITH CURRENT BUILDING REGULATIONS
AND CODES OF PRACTICE

Title:


Existing Elevations

Site Address
47 ASHWOOD
AVENUE, WEST
DRYTON. MIDDX.
UB8 3LT

Scale: 1:100 @A3
Date: 18/07/2025
Drawing No.: 2025/104 -02
Drawn By:
RO


Revision Date:
e:mail -
faluckpatel@yahoo.com
(M) +44 (0) 7871 466 254

**Faluck
Patel**

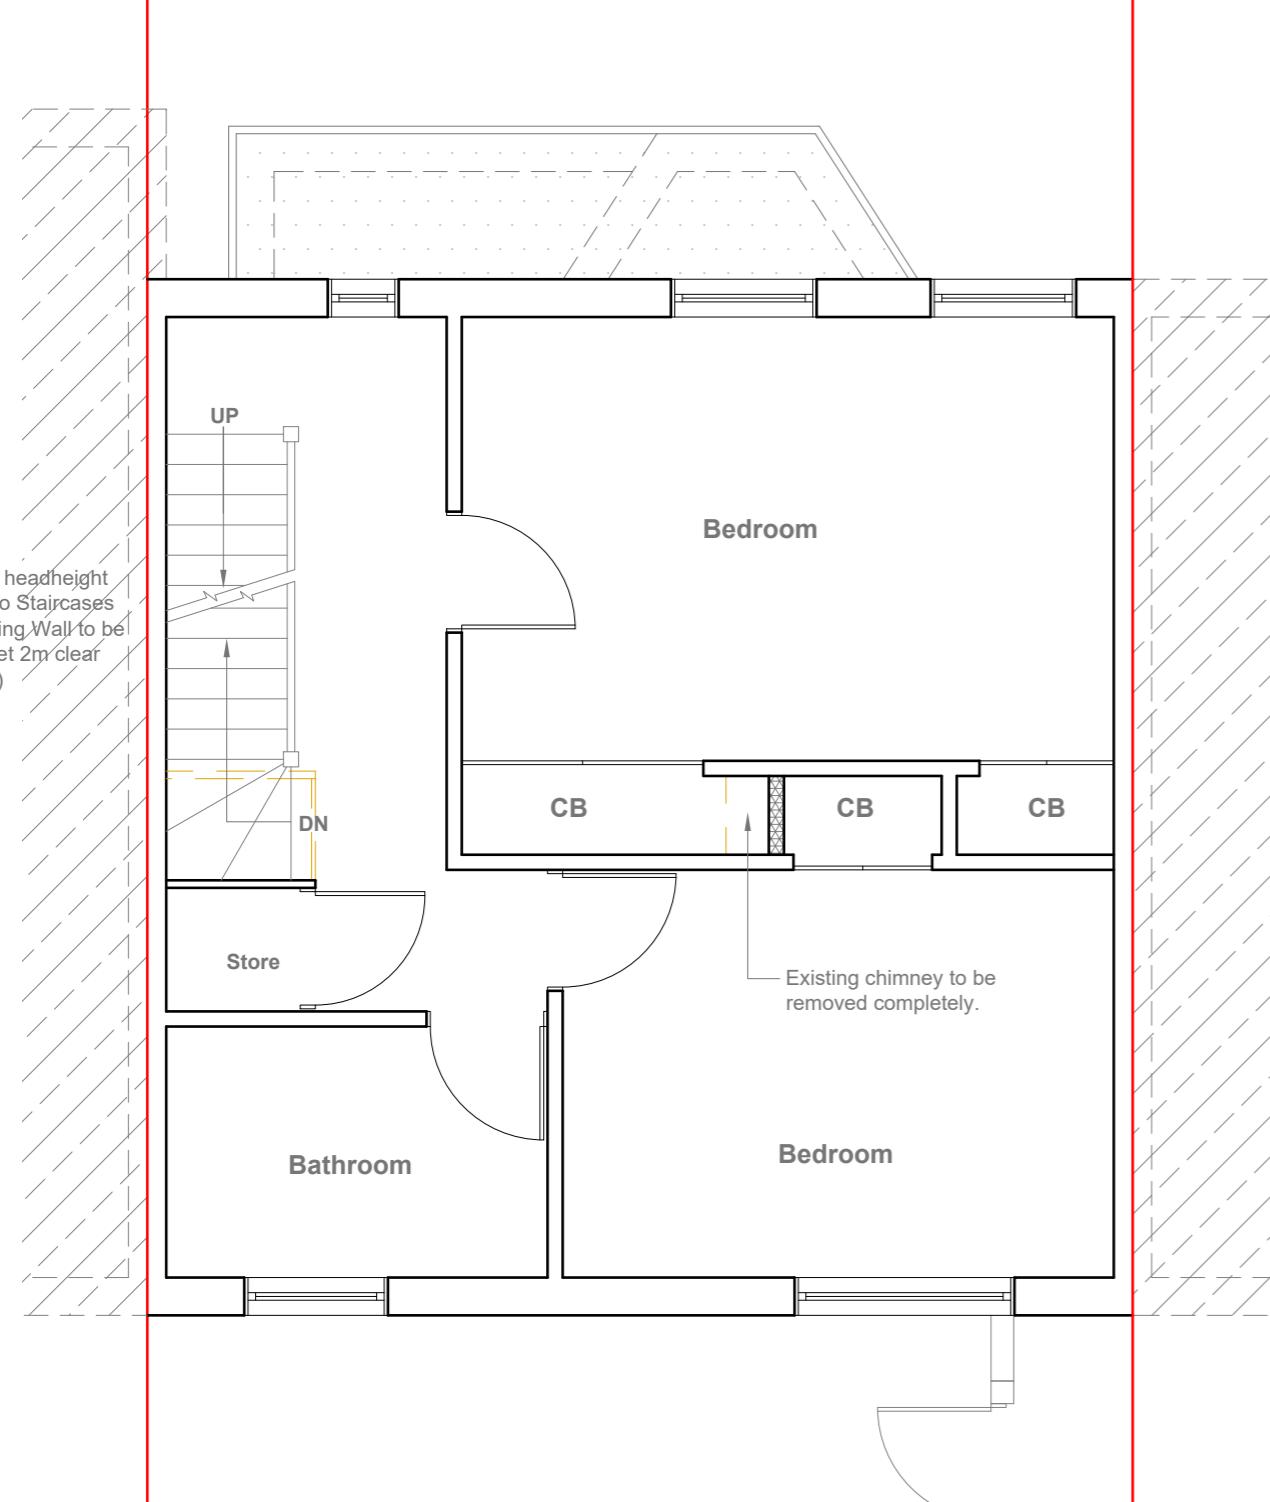

Proposed First Floor Plan

Scale 1:50

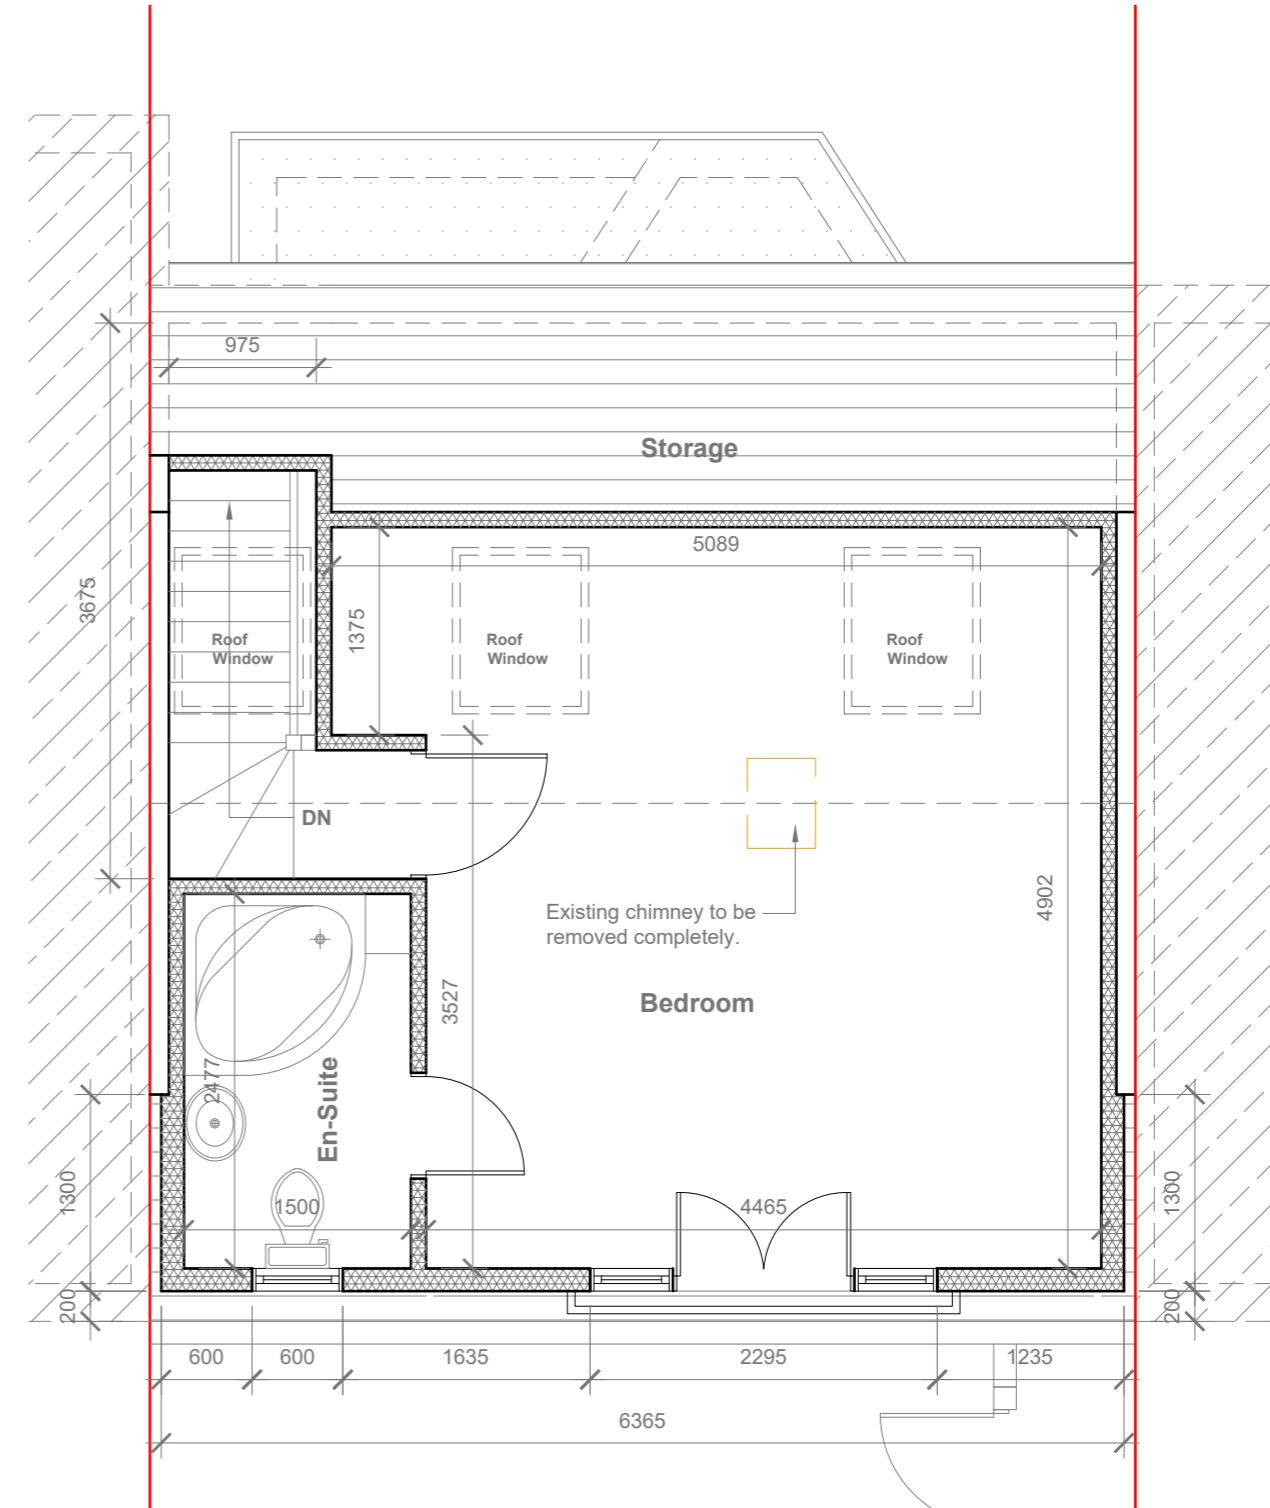

Proposed Loft Floor Plan

Scale 1:50

GENERAL NOTES:

1. ALL DIMENSIONS ARE IN MILLIMETER.
2. VERIFY ALL DIMENSIONS AND CONDITIONS BEFORE BUILDING OR STARTING CONSTRUCTION. NOTIFY THE DESIGNER IMMEDIATELY OF ANY DISCREPANCY OR VARIATION.
3. ALL WORK TO COMPLY WITH CURRENT BUILDING REGULATIONS AND CODES OF PRACTICE

Title:

Proposed First Floor & Loft Plans

Site Address


47 ASHWOOD
AVENUE, WEST
DRYTON. MIDDX.
UB8 3LT

Scale: 1:50 @A3


Date: 18/07/2025
Drawing No.: 2025/104 -03
Drawn By: RO

Revision Date:


e:mail - faluckpatel@yahoo.com
(M) +44 (0) 7871 466 254

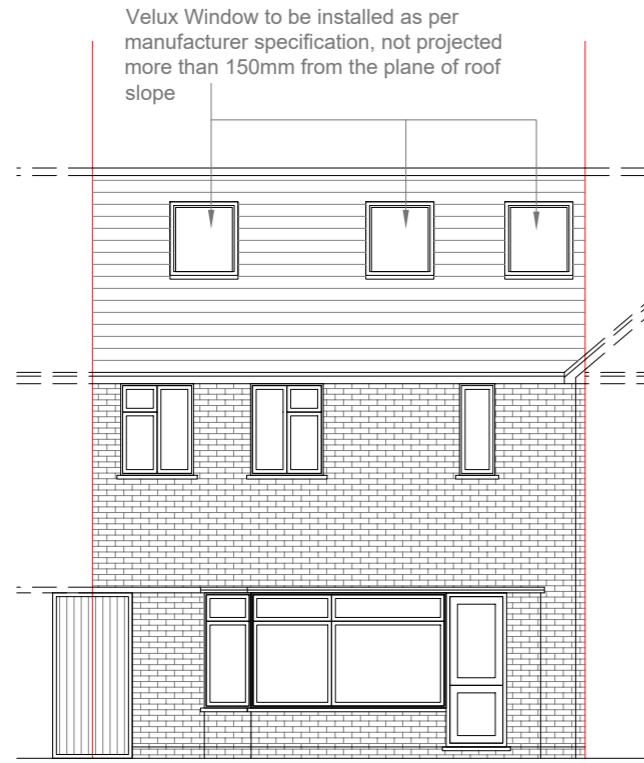


Proposed Front Elevation
Scale 1:100

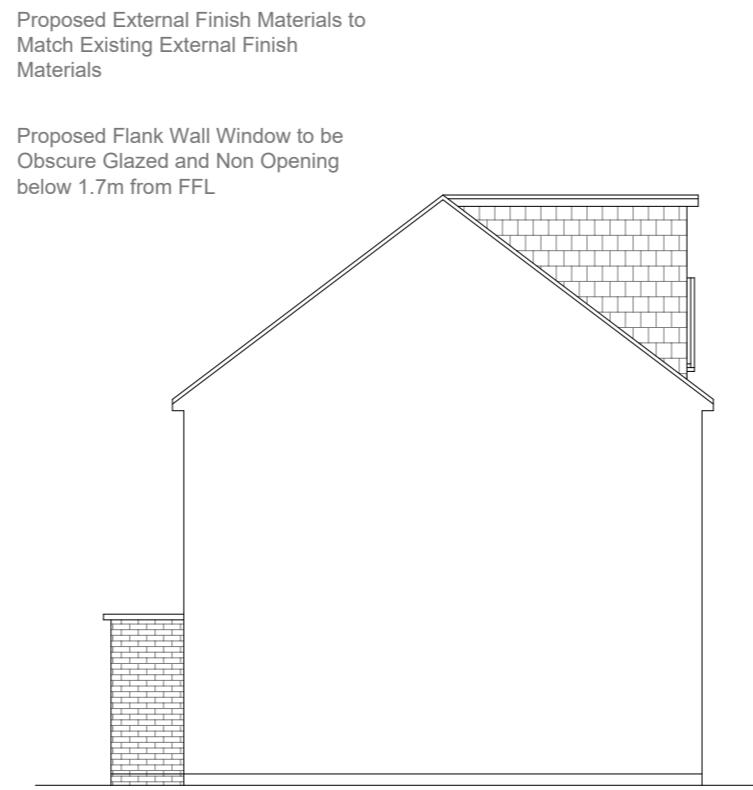

Proposed Side Elevation
Scale 1:100

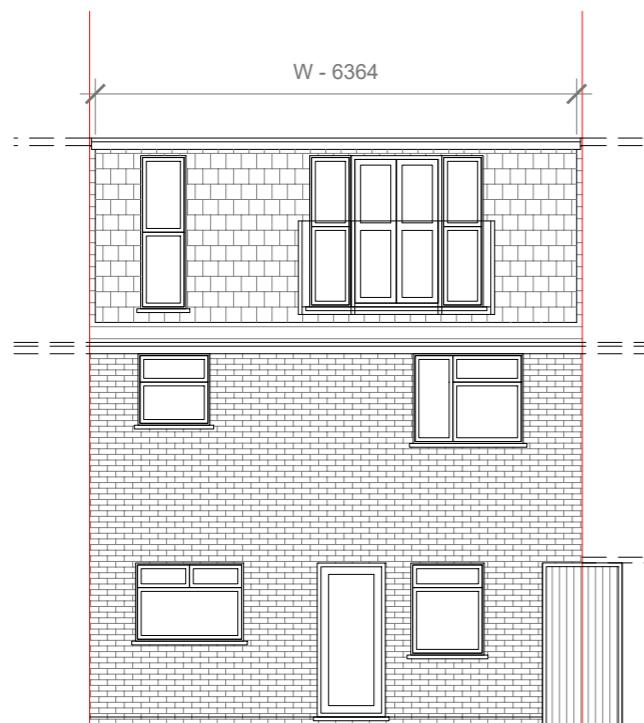

Proposed Rear Elevation
Scale 1:100

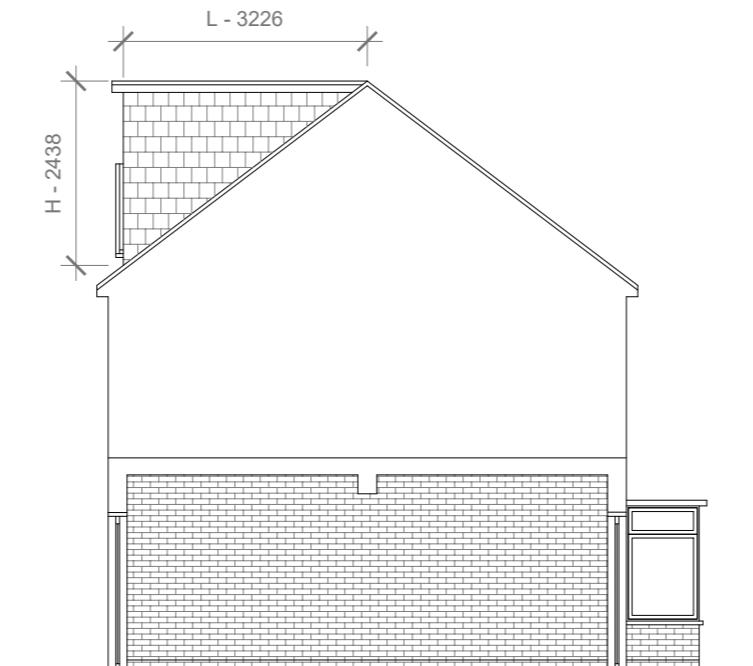


Proposed Side Elevation
Scale 1:100

Proposed External Finish Materials to Match Existing External Finish Materials

REAR DORMER VOLUME = $W \times H \times L / 2$
6.364 X 2.438 X 3.226 / 2
50.05 / 2
24.02 CU.MT.

V1 =
TOTAL ROOF VOLUME =
V1
24.02
24.02 CU.MT. < 40.00 CU.MT

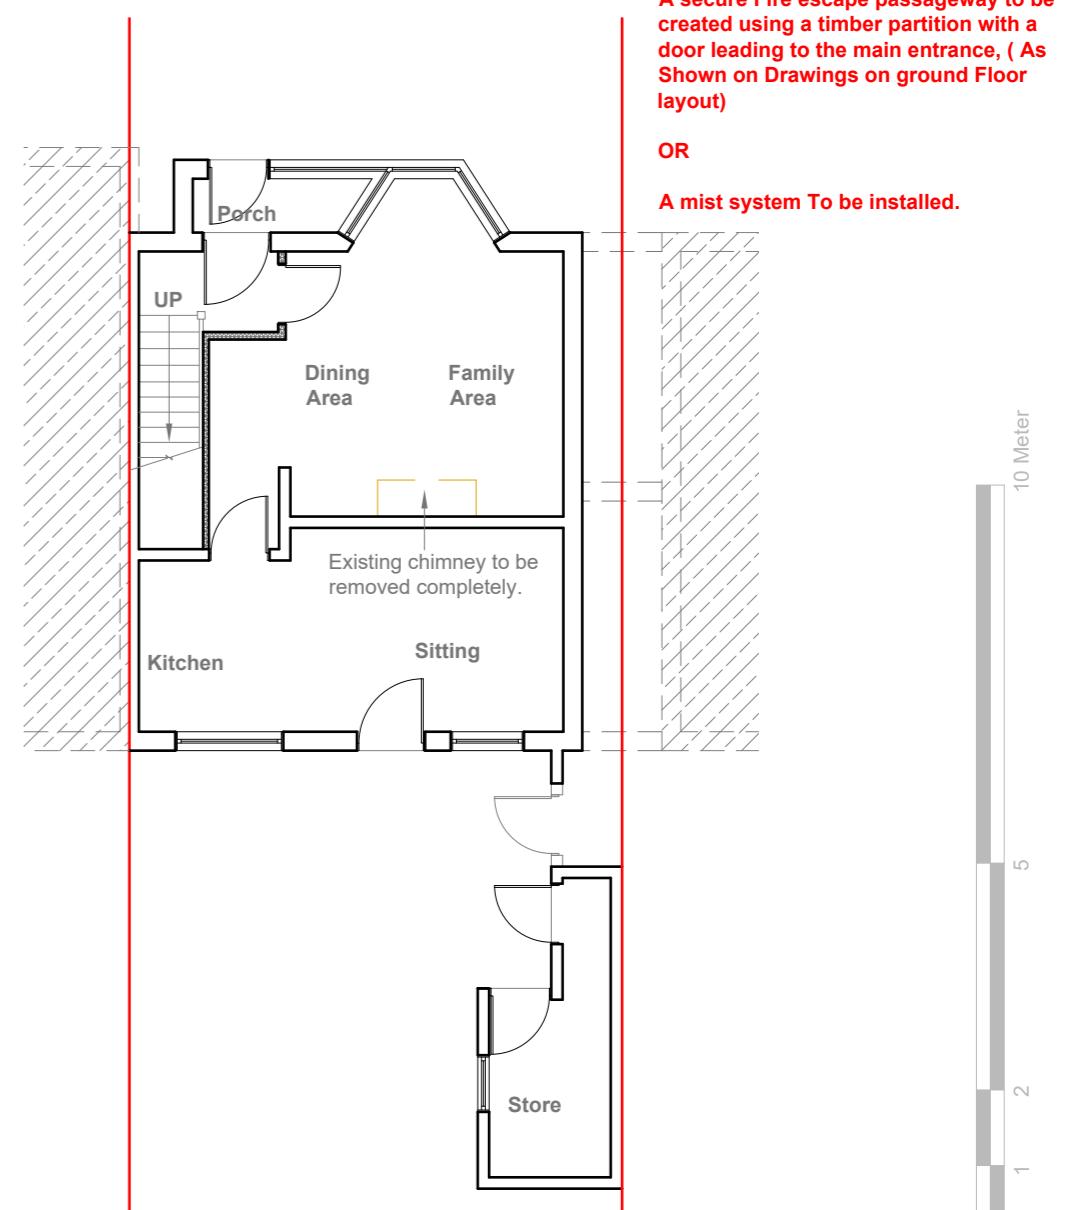

Proposed Ground Floor Plan
Scale 1:100

GENERAL NOTES:
1. ALL DIMENSIONS ARE IN MILLIMETER.
2. VERIFY ALL DIMENSIONS AND CONDITIONS BEFORE BUILDING OR STARTING CONSTRUCTION. NOTIFY THE DESIGNER IMMEDIATELY OF ANY DISCREPANCY OR VARIATION.
3. ALL WORK TO COMPLY WITH CURRENT BUILDING REGULATIONS AND CODES OF PRACTICE

Title:

Proposed Elevations & Ground Floor Plan

Site Address	Scale: 1:100 @A3	Revision Date:
47 ASHWOOD AVENUE, WEST DRYTON. MIDDX. UB8 3LT	Date: 18/07/2025	
	Drawing No.: 2025/104 -04	
	Drawn By: RO	
	e:mail - faluckpatel@yahoo.com	
	(M) +44 (0) 7871 466 254	