


Location Plan
Scale 1:1250

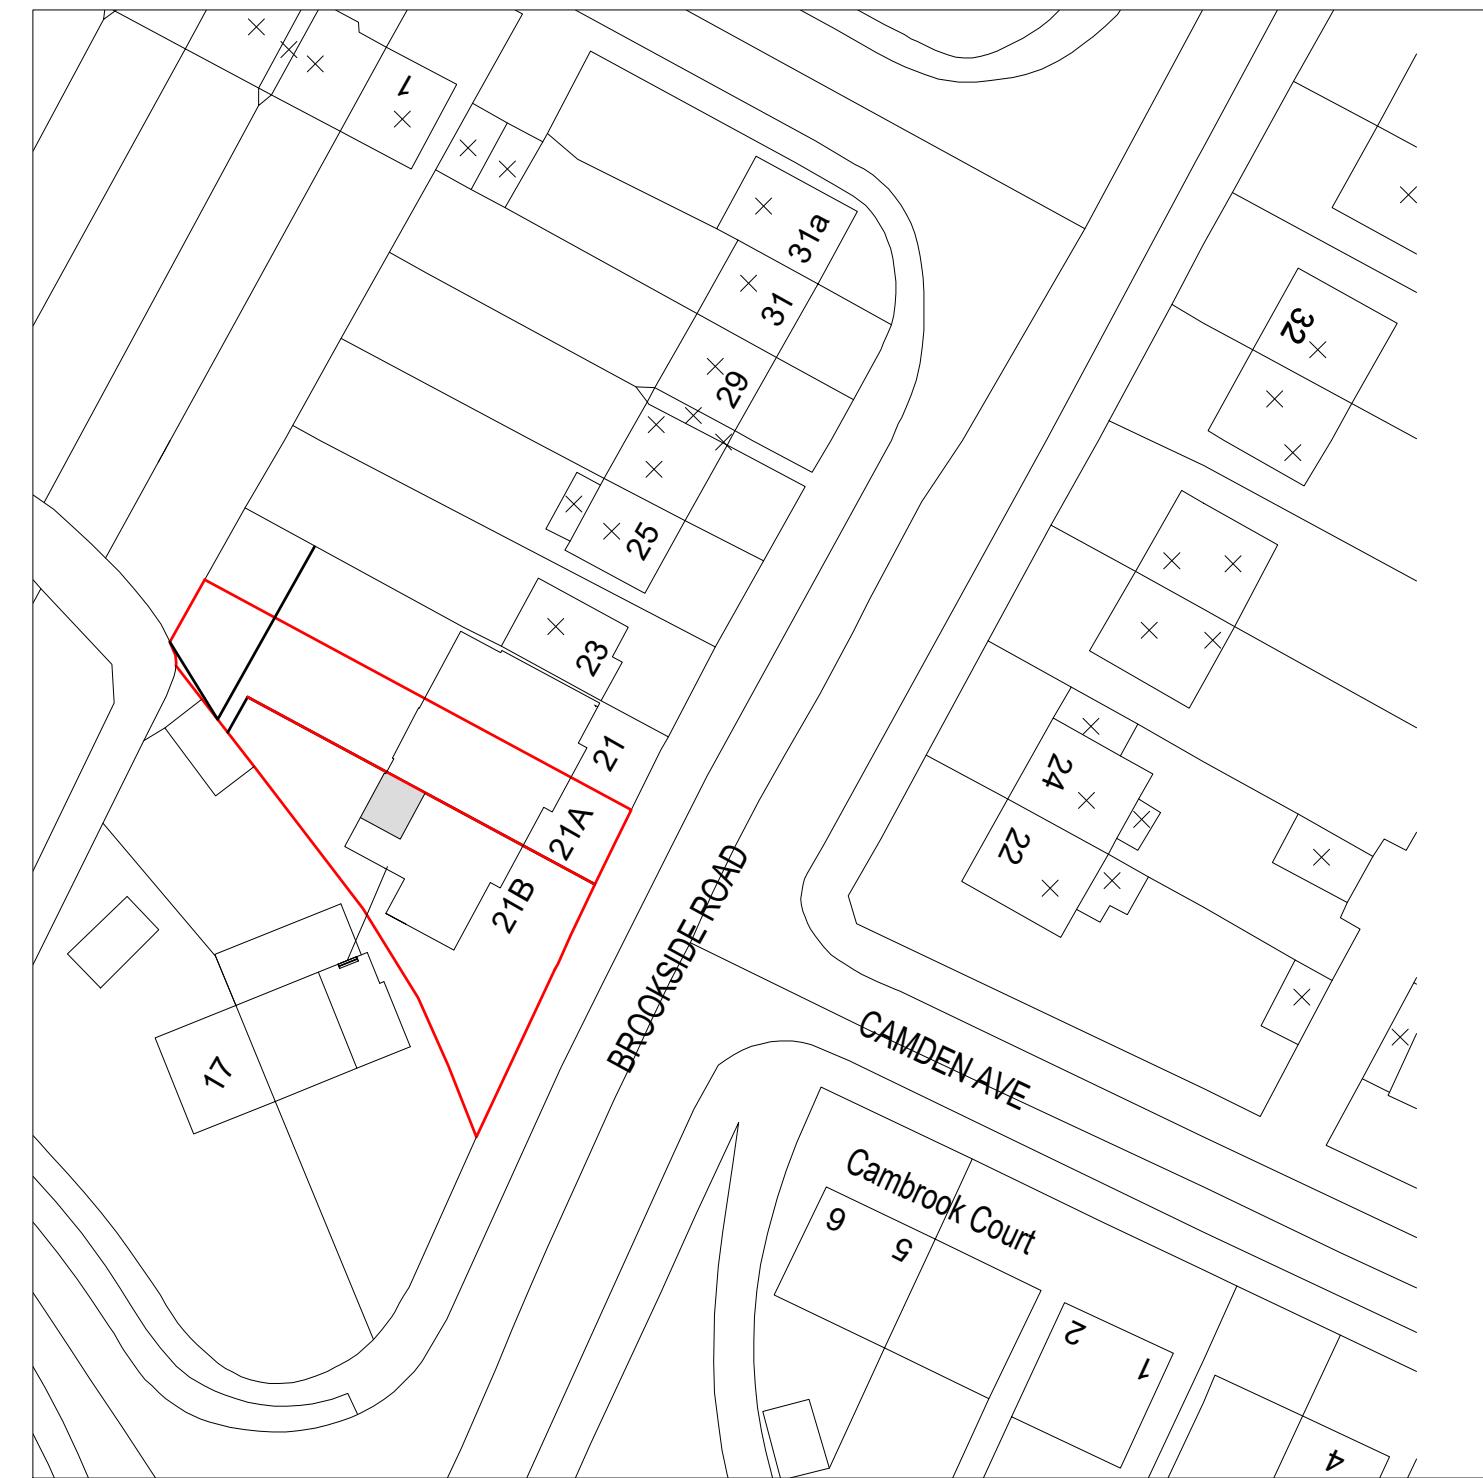


Block Plan
Scale 1:500

1:1250 5 20
0 10 50 100 Metre


1:500 5 20
0 10 50 Metre

Key:
- proposed extension

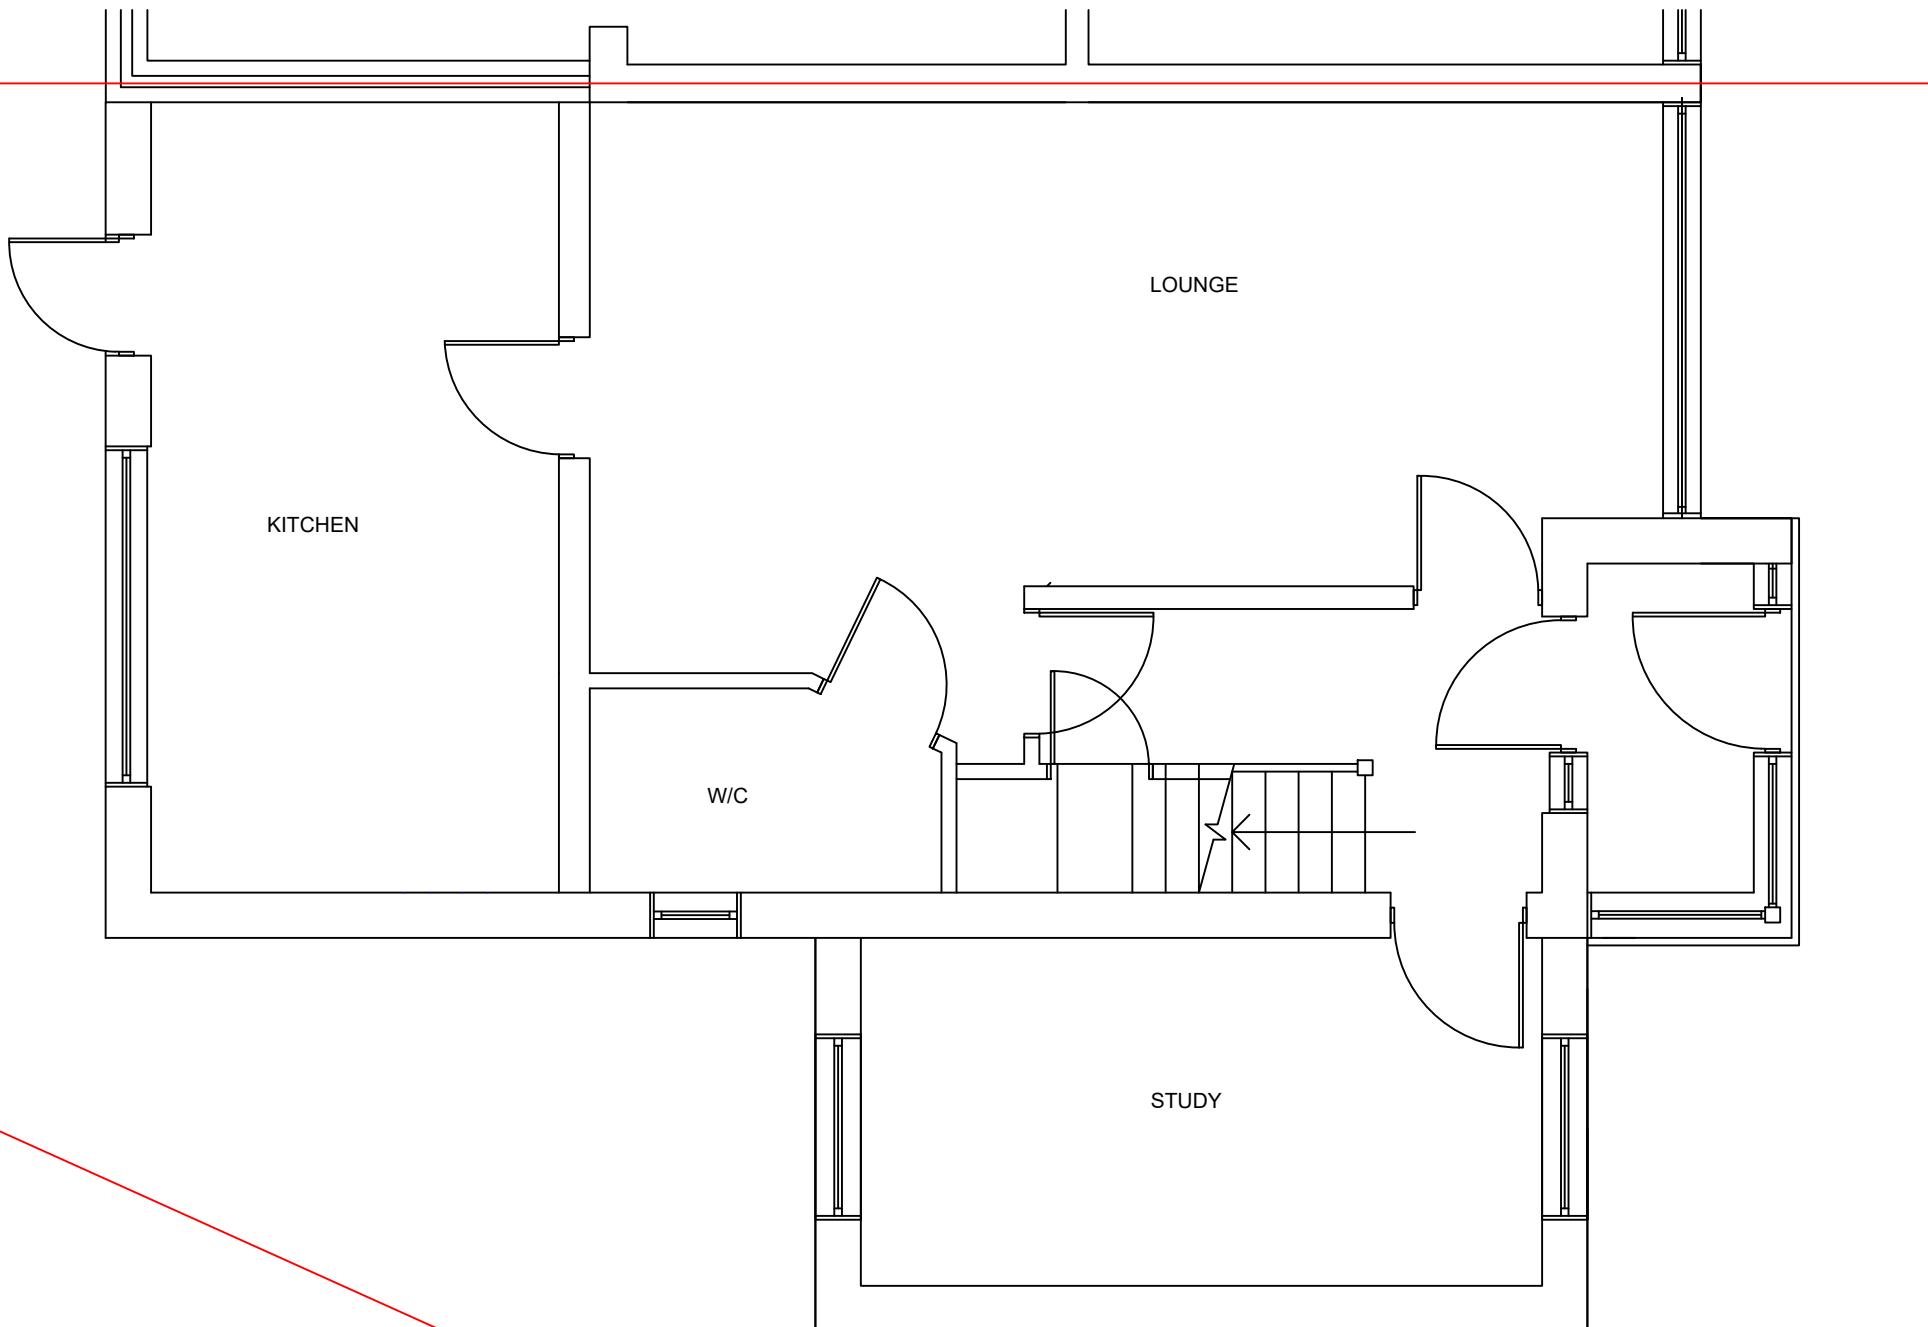

1:50

0 1 2 5 10 Meter

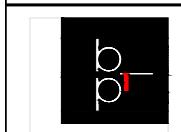

BANCIL
PARTNERSHIP
LTD

Dimensions to be verified on site
DO NOT SCALE FROM THIS DRAWING.
Any areas indicated on this drawing are for guidance only.
No responsibility is taken for their accuracy.

This drawing is the property of **BANCIL PARTNERSHIP LTD**

Copyright is reserved by them and the drawing is issued on the
condition that it is not copied, reproduced, retained or disclosed
to any unauthorised person, either wholly or in part without the
consent in writing of **BANCIL PARTNERSHIP LTD**

Site Address:

21b Brookside
Hayes
Middlesex
UB4 0PH

Client Detail:

21b Brookside
Hayes
Middlesex
UB4 0PH

Title:

Existing Ground Floor Plan

Drawn By:

NM

Revisions:

Rev

Revision

Date

Checked By:

SM

A

Drawings amended


10/2025

Date:

06/2025

Drawing No.:

PL1/SM/3485 - 01

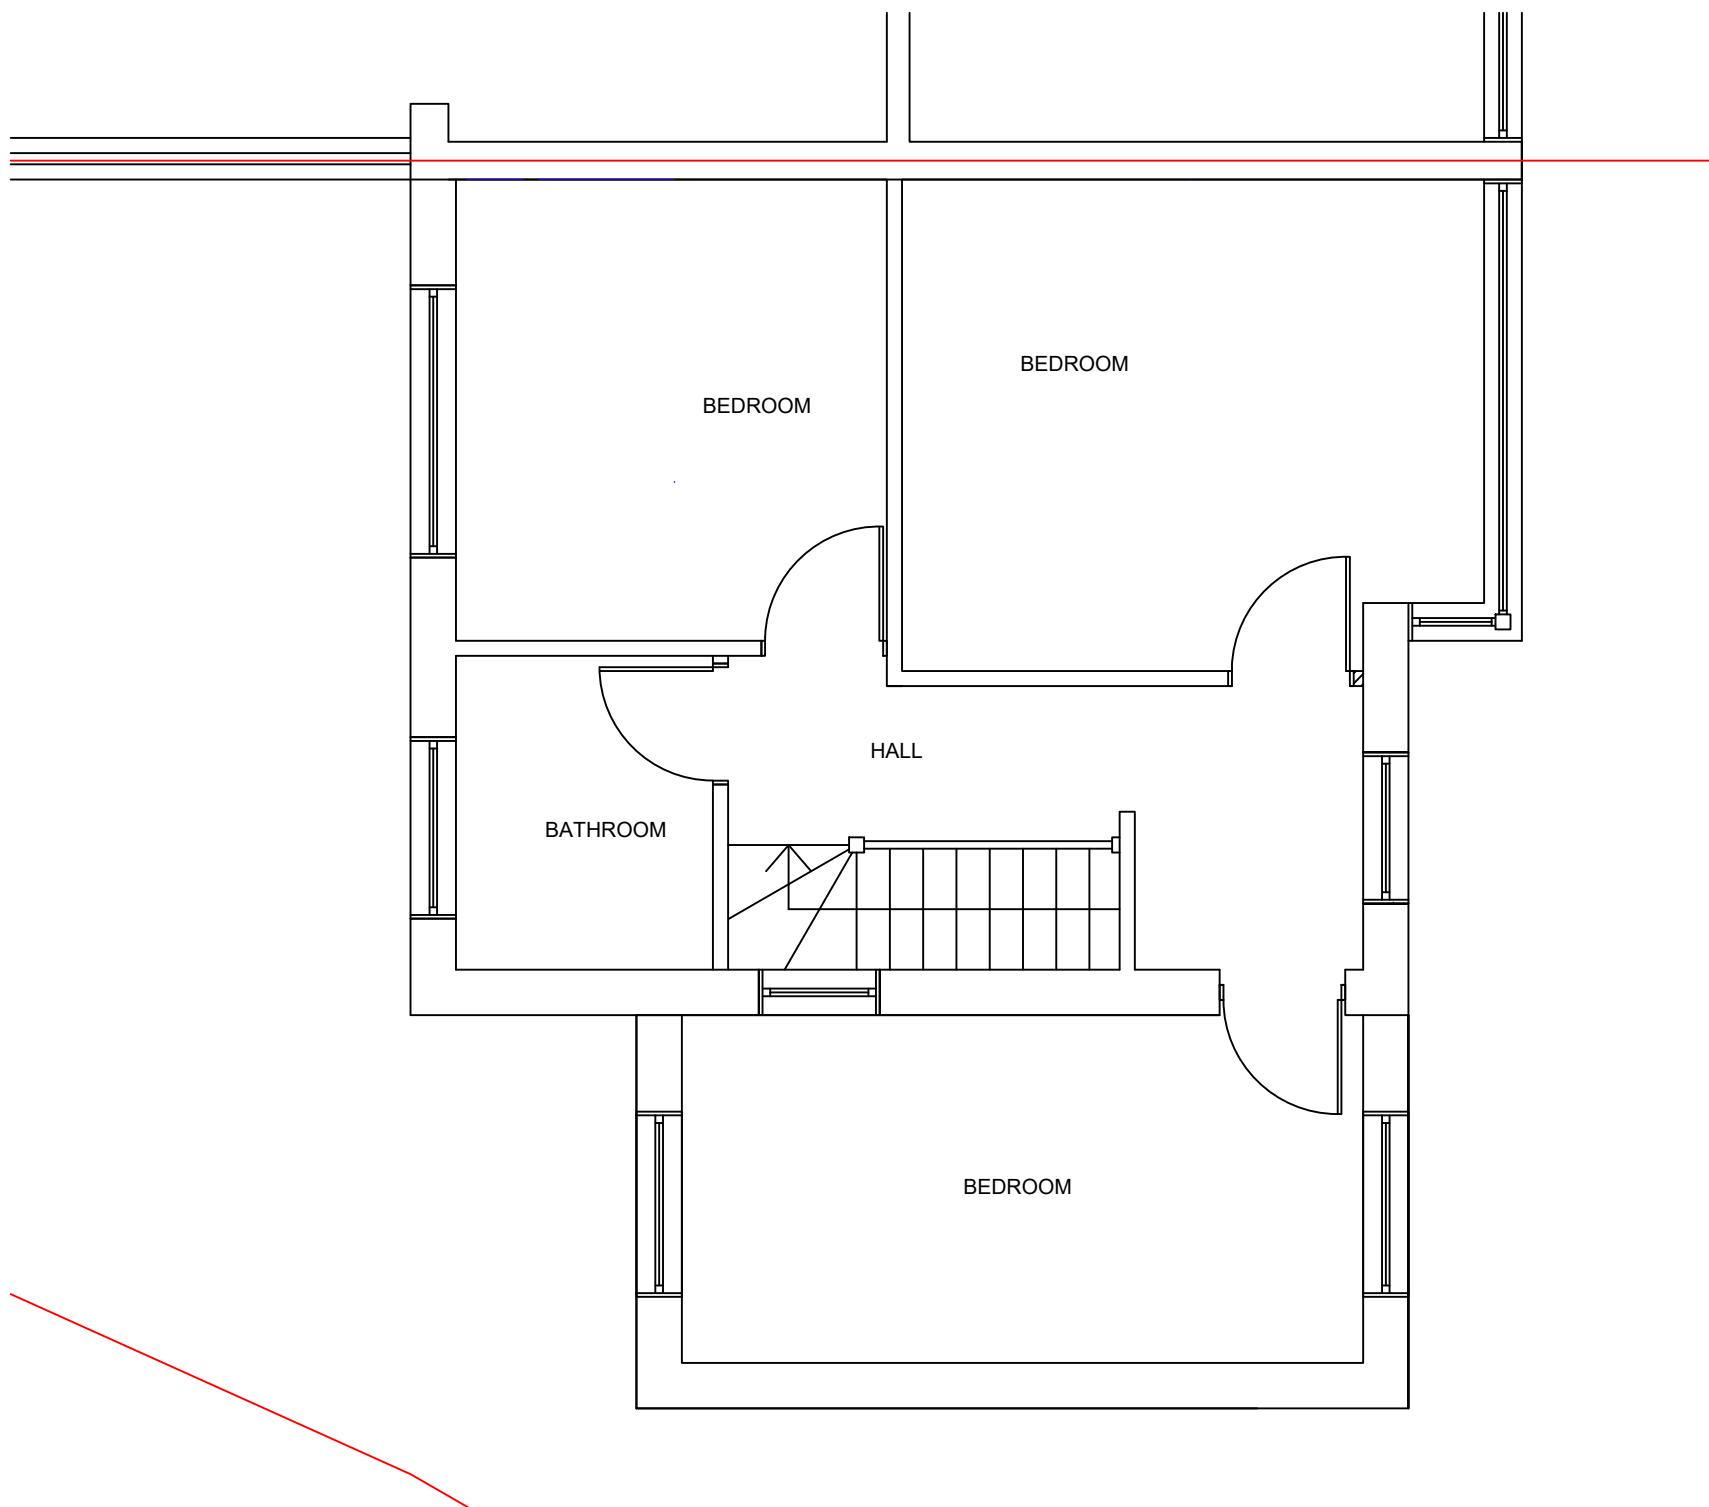


1:50

0 1 2 5 10 Meter




EXISTING REAR ELEVATION

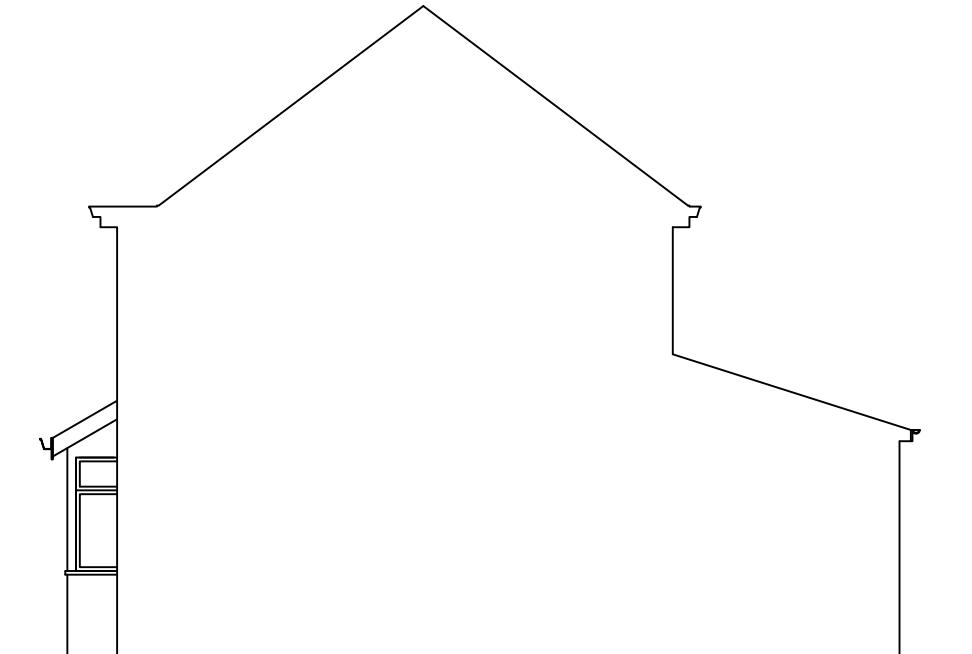

EXISTING SIDE ELEVATION




EXISTING FRONT ELEVATION

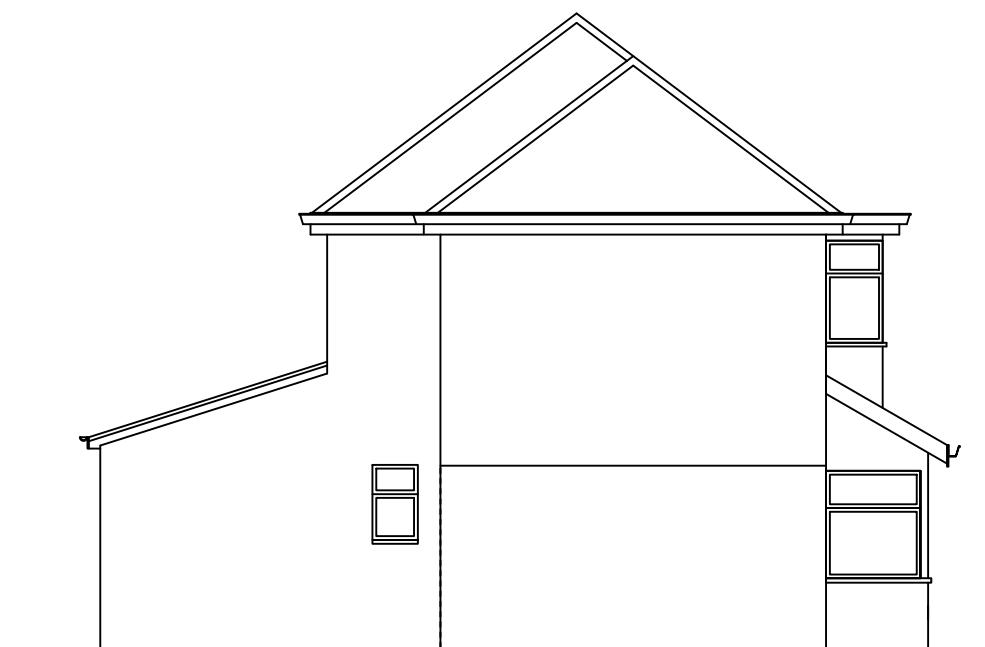

EXISTING SIDE ELEVATION

1:100  10 Meter

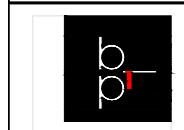

BANCIL
PARTNERSHIP
LTD

Dimensions to be verified on site
DO NOT SCALE FROM THIS DRAWING.
Any areas indicated on this drawing are for guidance only.
No responsibility is taken for their accuracy.

This drawing is the property of **BANCIL PARTNERSHIP LTD**

Copyright is reserved by them and the drawing is issued on the
condition that it is not copied, reproduced, retained or disclosed
to any unauthorised person, either wholly or in part without the
consent in writing of **BANCIL PARTNERSHIP LTD**

131 Heston Road, Hounslow, Middx, TW5 0RD Tel: 020 8574 4546 Fax: 020 8574 4526

Site Address:

21b Brookside
Hayes
Middlesex
UB4 0PH

Client Detail:

21b Brookside
Hayes
Middlesex
UB4 0PH

Title:

Existing Elevations

Drawn By:

NM

Revisions:

Rev

Revision

Date

10/2025

Checked By:

SM

A

Drawings amended

Date:

06/2025


Drawing No.:

PL1/SM/3485 - 03

Scale: 1:100 Paper Size: A3




Proposed Front Elevation
Scale 1:100

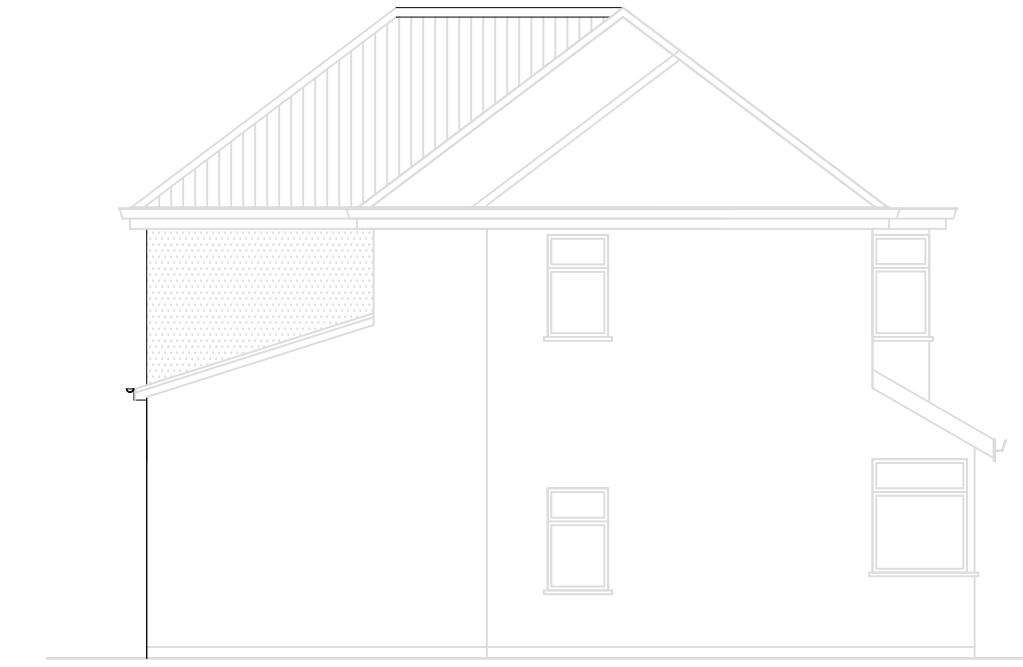


Proposed Side Elevation
Scale 1:100



Proposed Rear Elevation
Scale 1:100

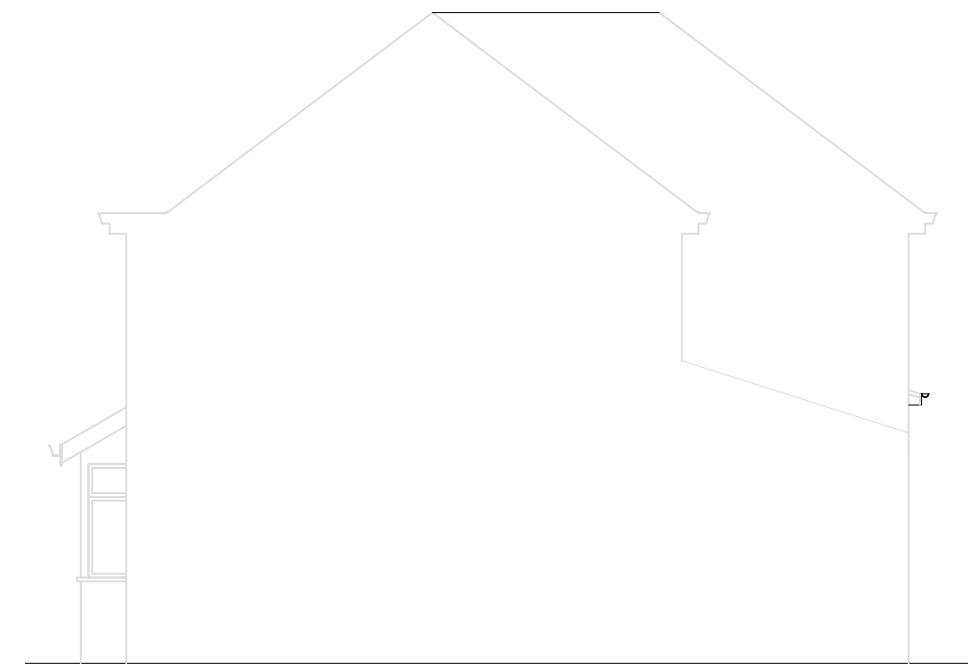

Proposed Side Elevation
Scale 1:100

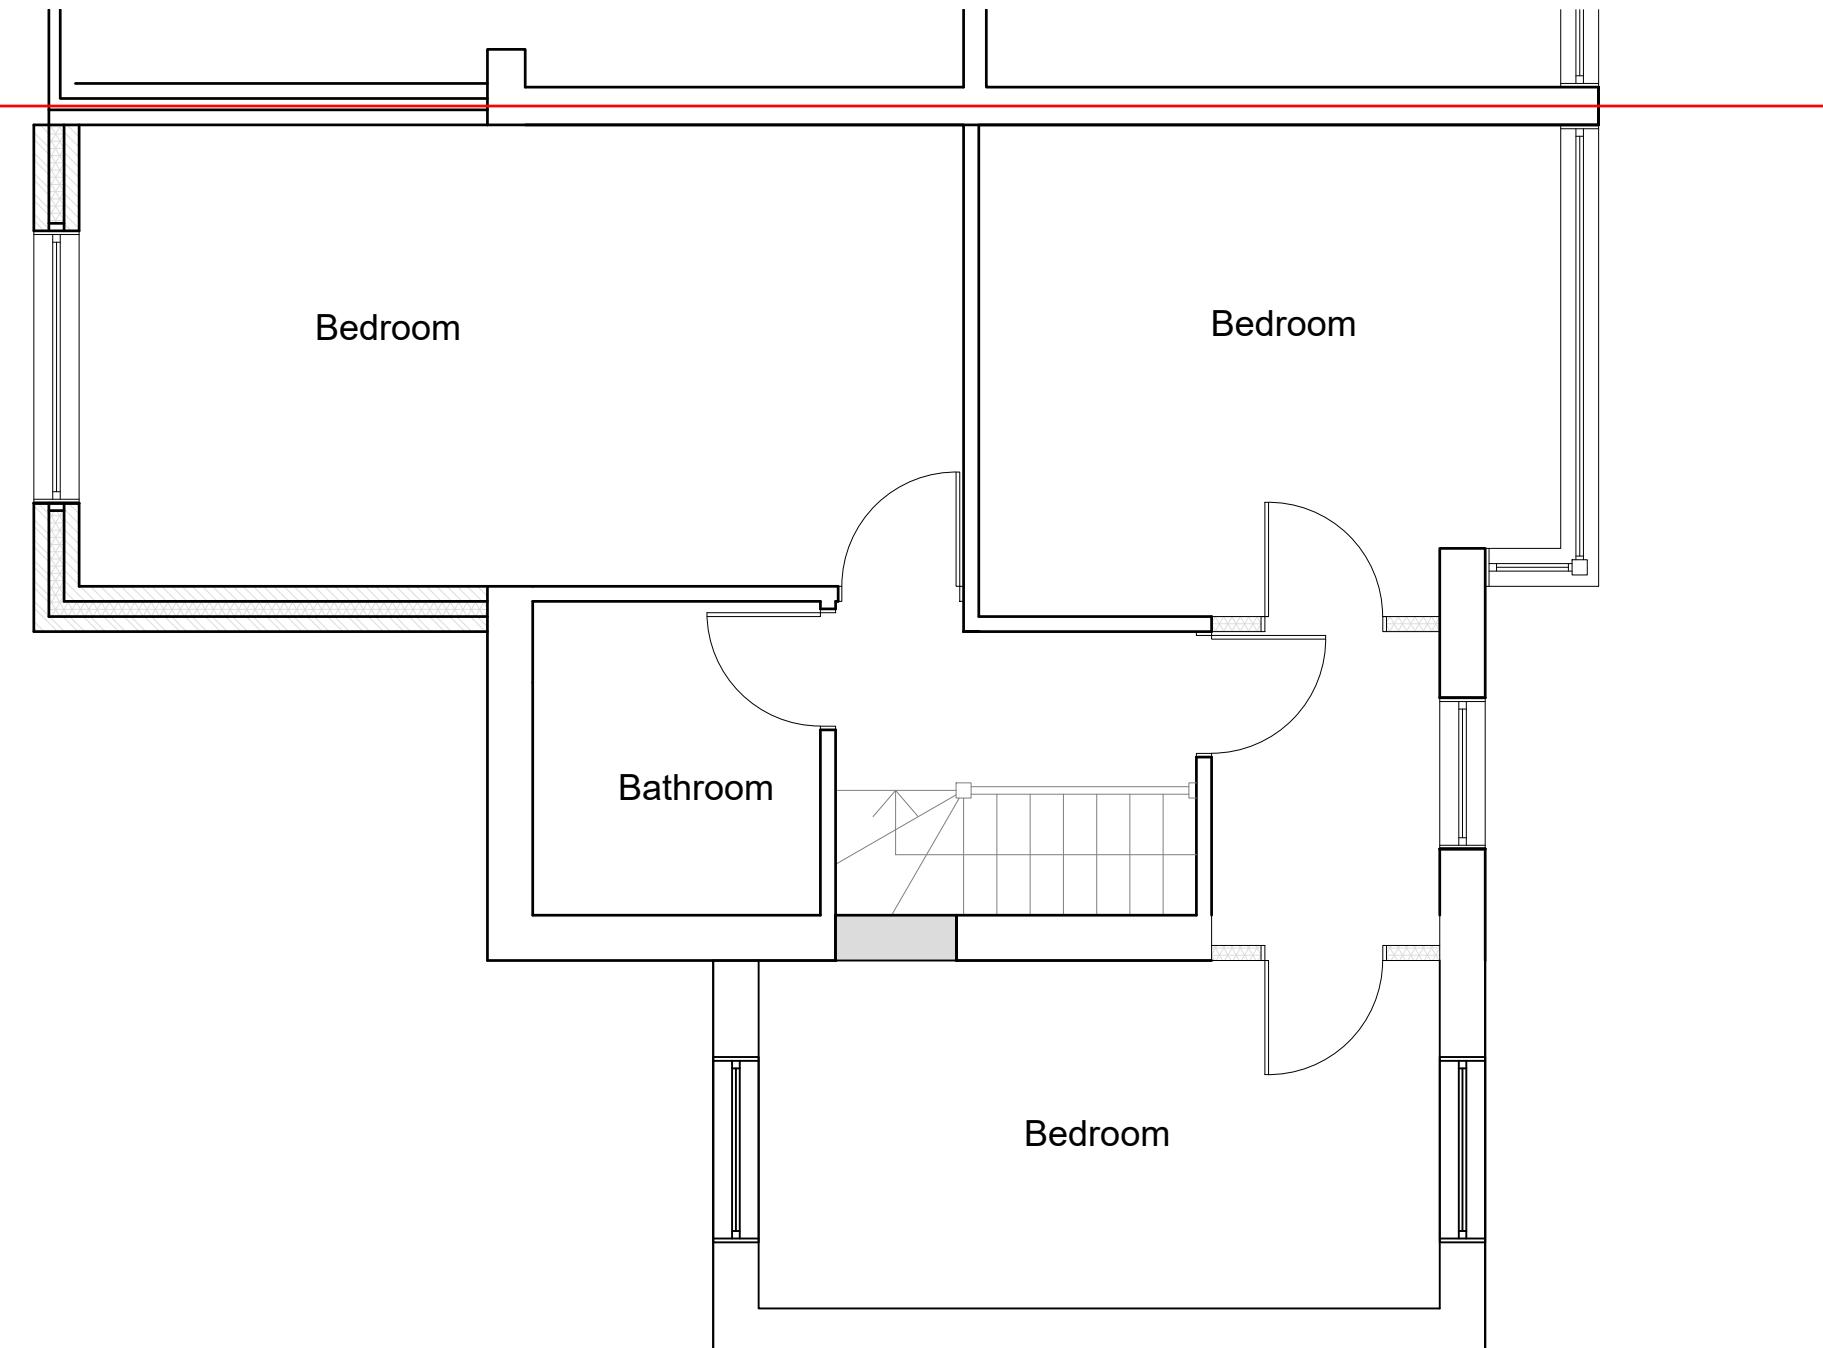


Proposed First Floor Plan

Scale 1:50

1:50



10 Meter

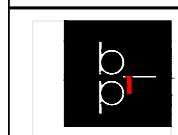

BANCIL
PARTNERSHIP
LTD

Dimensions to be verified on site
DO NOT SCALE FROM THIS DRAWING.
Any areas indicated on this drawing are for guidance only.
No responsibility is taken for their accuracy.

This drawing is the property of **BANCIL PARTNERSHIP**

LTD

Copyright is reserved by them and the drawing is issued on the
condition that it is not copied, reproduced, retained or disclosed
to any unauthorised person, either wholly or in part without the
consent in writing of **BANCIL PARTNERSHIP LTD**

131 Heston Road, Hounslow, Middx, TW5 0RD Tel: 020 8574 4546 Fax: 020 8574 4526

Site Address:

21b Brookside
Hayes
Middlesex
UB4 0PH

Client Detail:

21b Brookside
Hayes
Middlesex
UB4 0PH

Title:

Proposed First Floor Plan

Drawn By: NM

Revisions:

Checked By: SM

Rev Revision

Date: 06/2025

A Drawings amended

Drawing No. PL1/SM/3485 - 05

B Drawings amended

		Date
		10/2025
		11/2025