

SIGNATURE PLANS
YOUR LOCAL ARCHITECTURE STUDIO

SIGNATURE PLANS LTD.
23 NORTHFIELD RD, LONDON N16 5RL
07491265532
INFO@SIGNATUREPLANS.CO.UK

PROPERTY ADDRESS:
15 SUTTON CL, PINNER HA5 2JX

PROJECT TITLE:
PROPOSED REAR EXTENSION

SHEET TITLE:
LOCATION AND SITE PLAN


DATE: 18 September 2025
REVISION: RV00
SCALE: 1:200/1:1250 @A3
PAGE NO: 01 OF 04

SIGNATURE PLANS LTD.


23 NORTHFIELD RD, LONDON N16 5RL

07491265532


INFO@SIGNATUREPLANS.CO.UK

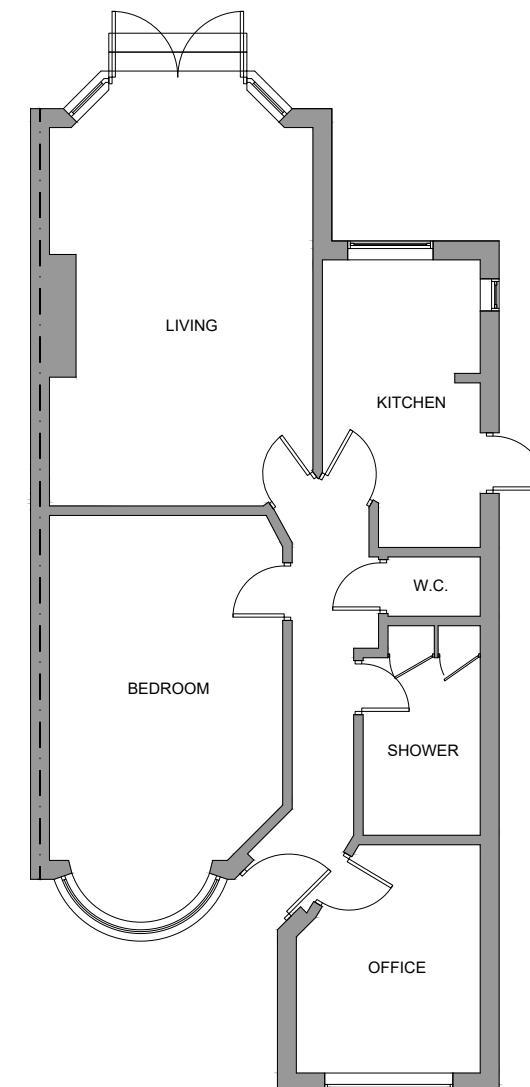

EXISTING GROUND FLOOR

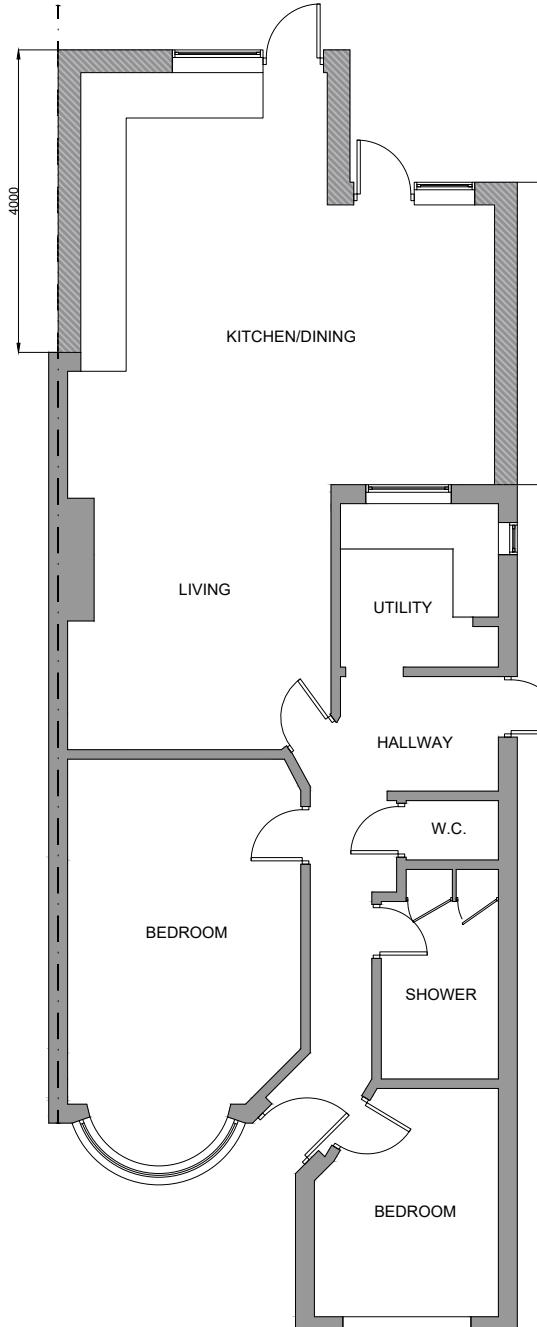

PROPOSED GROUND FLOOR

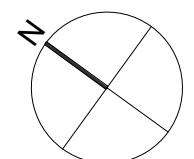

PROPERTY ADDRESS:
15 SUTTON CL, PINNER HA5 2JX

PROJECT TITLE:
PROPOSED REAR EXTENSION

SHEET TITLE:
EXISTING & PROPOSED GROUND FLOOR PLAN

DATE: 18 September 2025

REVISION: RV00

SCALE: 1:100 @A3



PAGE NO: 02 OF 04

SIGNATURE PLANS LTD.

23 NORTHFIELD RD, LONDON N16 5RL

07491265532

INFO@SIGNATUREPLANS.CO.UK

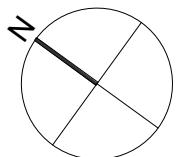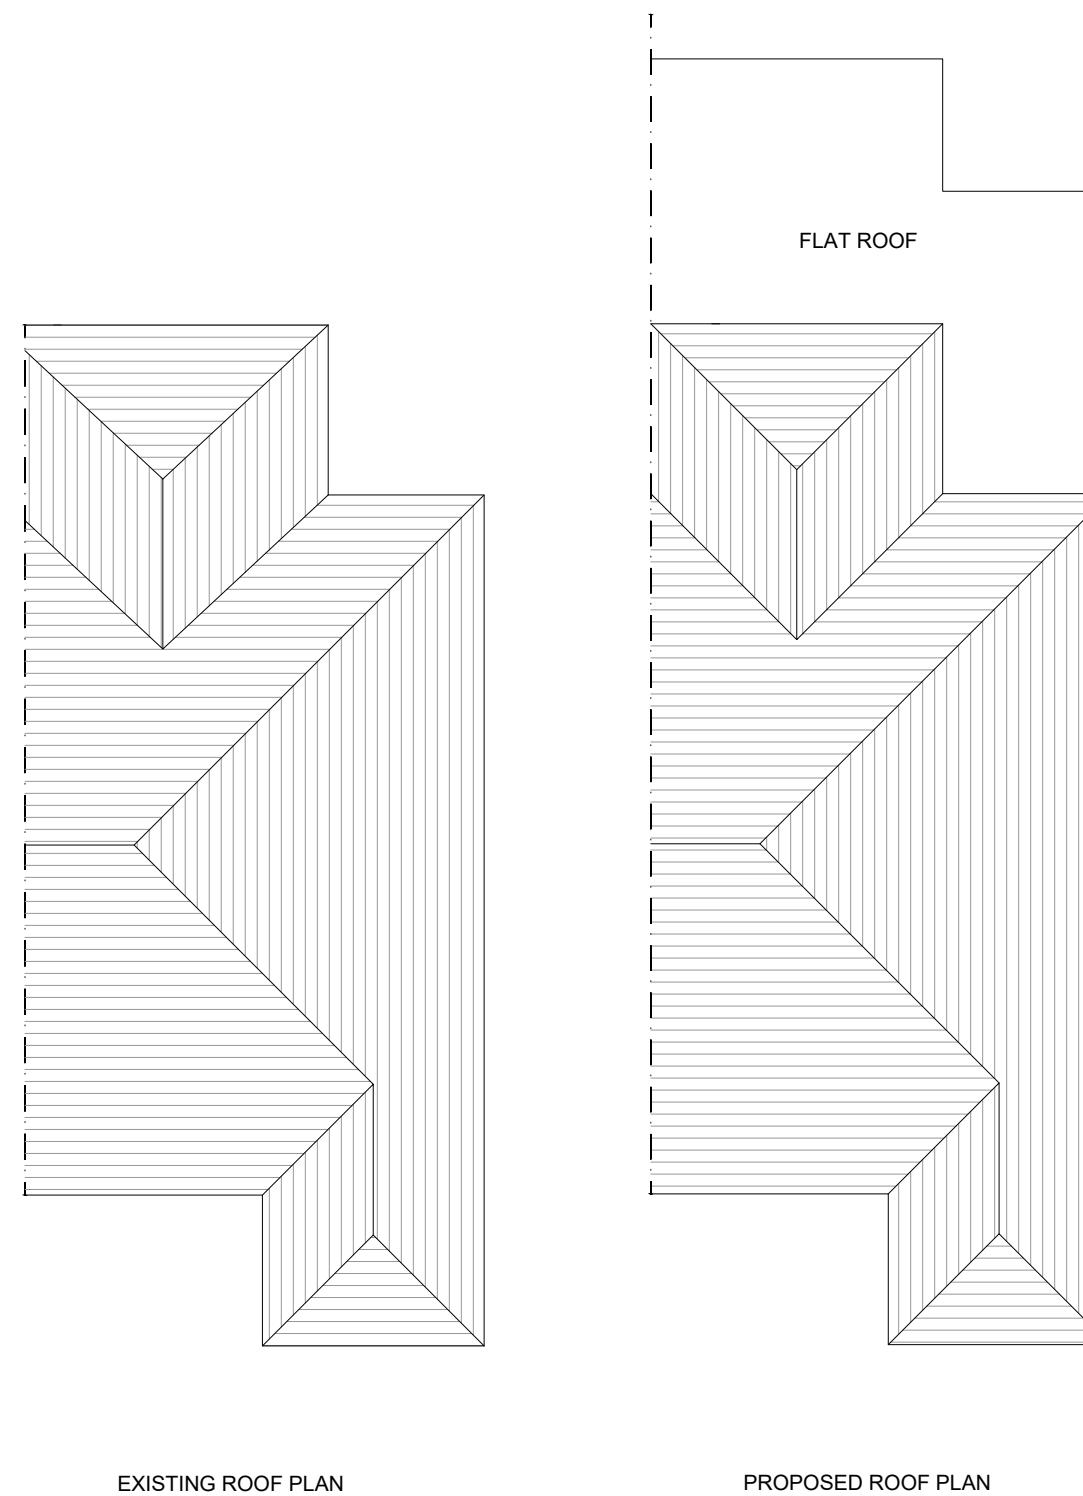

PROPERTY ADDRESS:
15 SUTTON CL, PINNER HA5 2JX

PROJECT TITLE:
PROPOSED REAR EXTENSION

SHEET TITLE:
EXISTING & PROPOSED ROOF PLAN

DATE: 18 September 2025

REVISION: RV00

SCALE: 1:100 @A3

PAGE NO: 03 OF 04

SIGNATURE PLANS LTD.

23 NORTHFIELD RD, LONDON N16 5RL

07491265532

INFO@SIGNATUREPLANS.CO.UK



EXISTING REAR ELEVATION



PROPOSED REAR ELEVATION



PROPERTY ADDRESS:

15 SUTTON CL, PINNER HA5
2JX_

PROJECT TITLE:

PROPOSED REAR EXTENSION

SHEET TITLE:

EXISTING & PROPOSED REAR
ELEVATIONS

DATE: 18 September 2025

REVISION: RV00

SCALE: 1:100 @A3

PAGE NO: 04 OF 04