



# HOUSE HOLDER

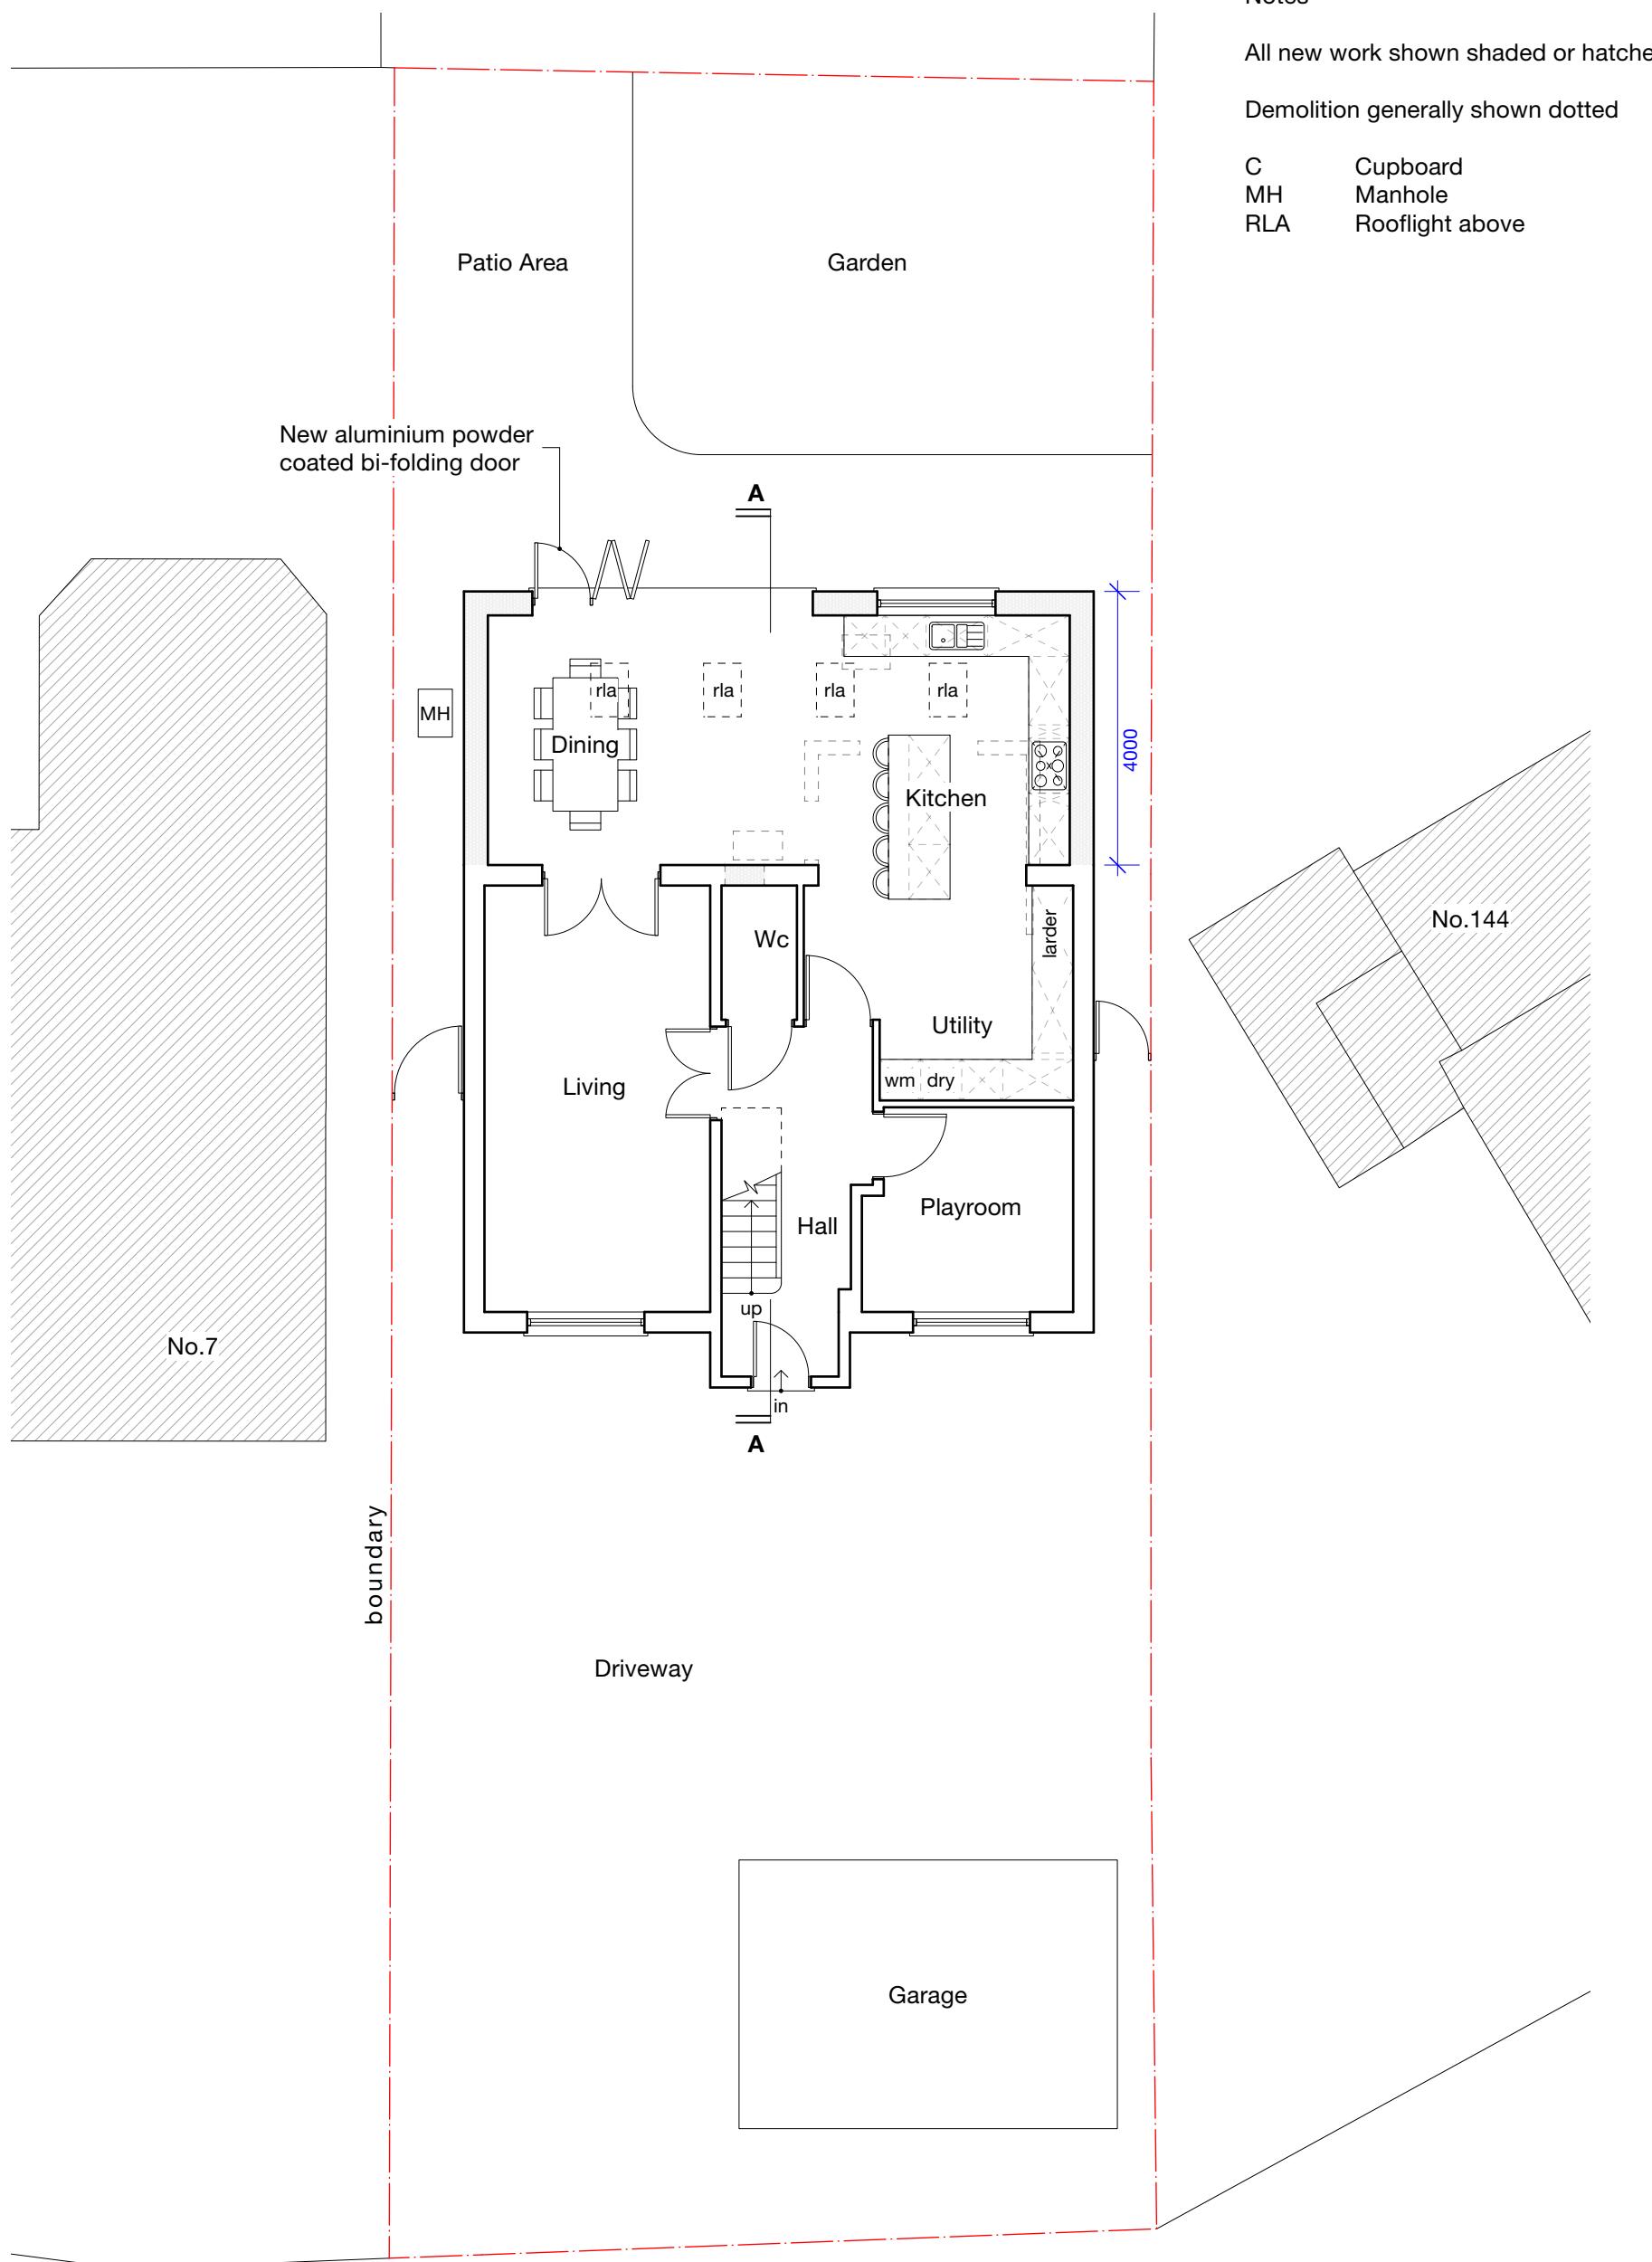

# HOUSEHOLDER

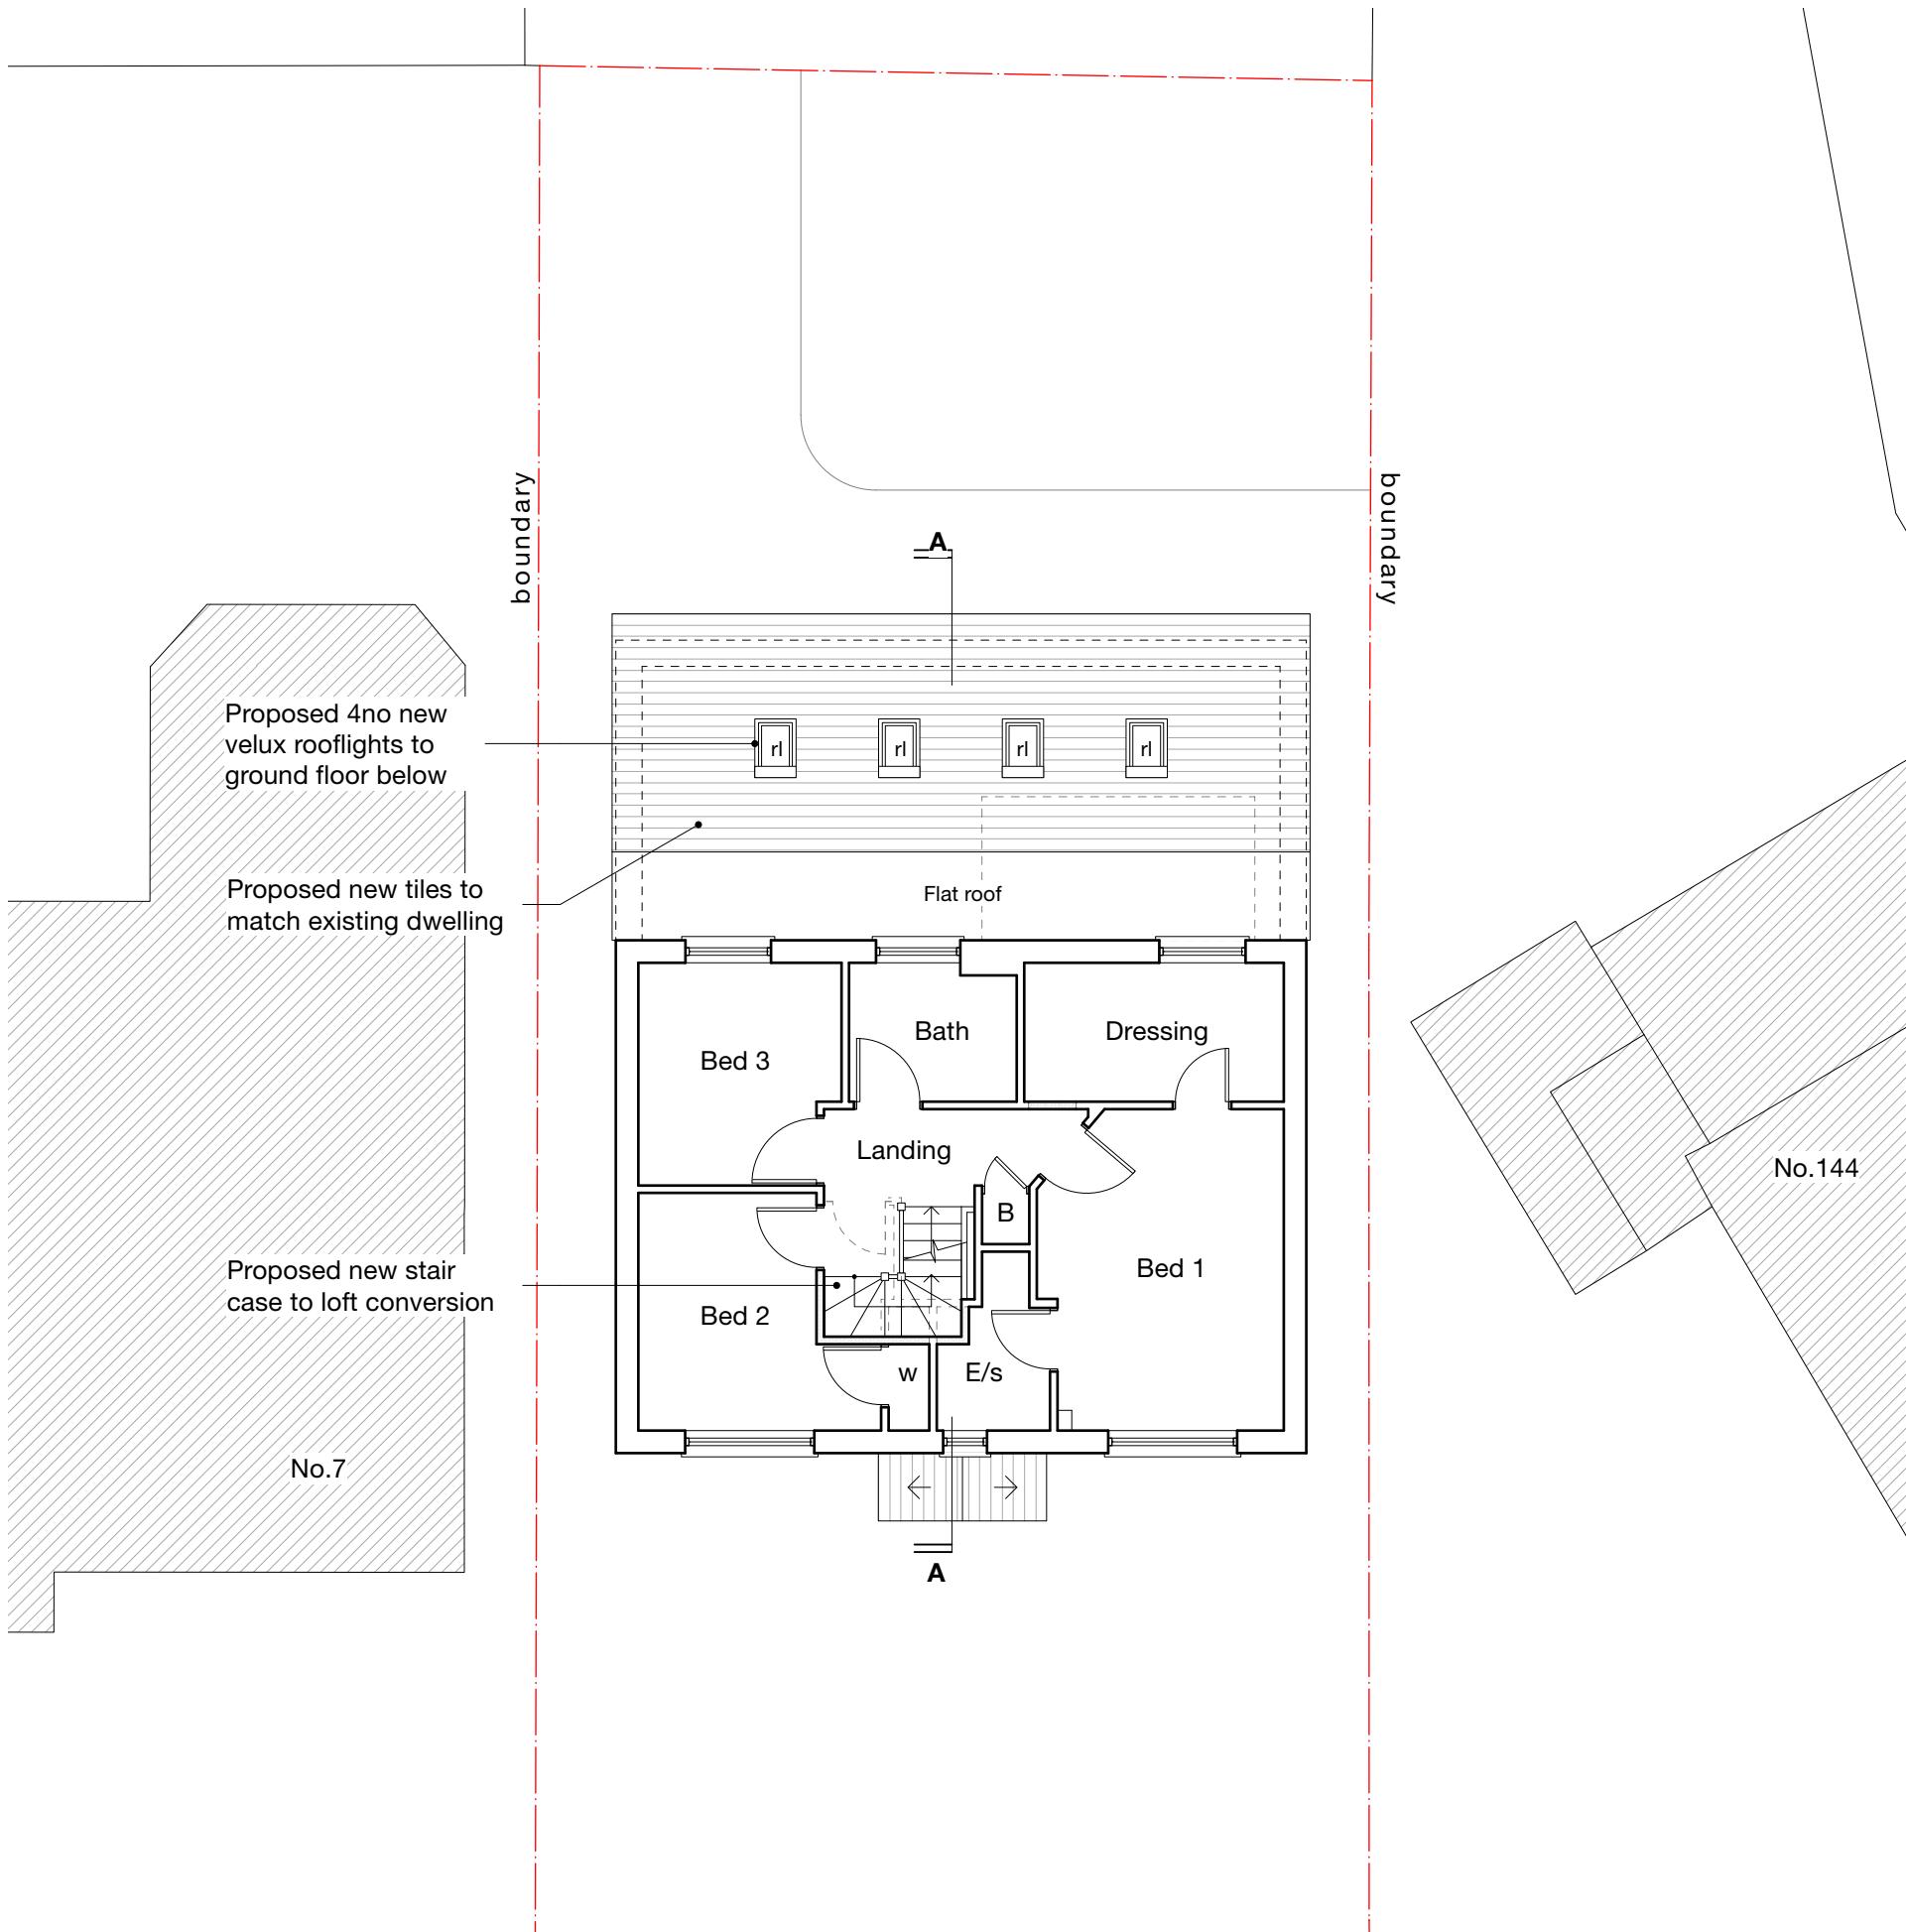

## Notes


All new work shown shaded or hatched

Demolition generally shown dotted

C	Cupboard
MH	Manhole
RLA	Rooflight above
RL	Roof light
B	Boiler



# HOUSEHOLDER

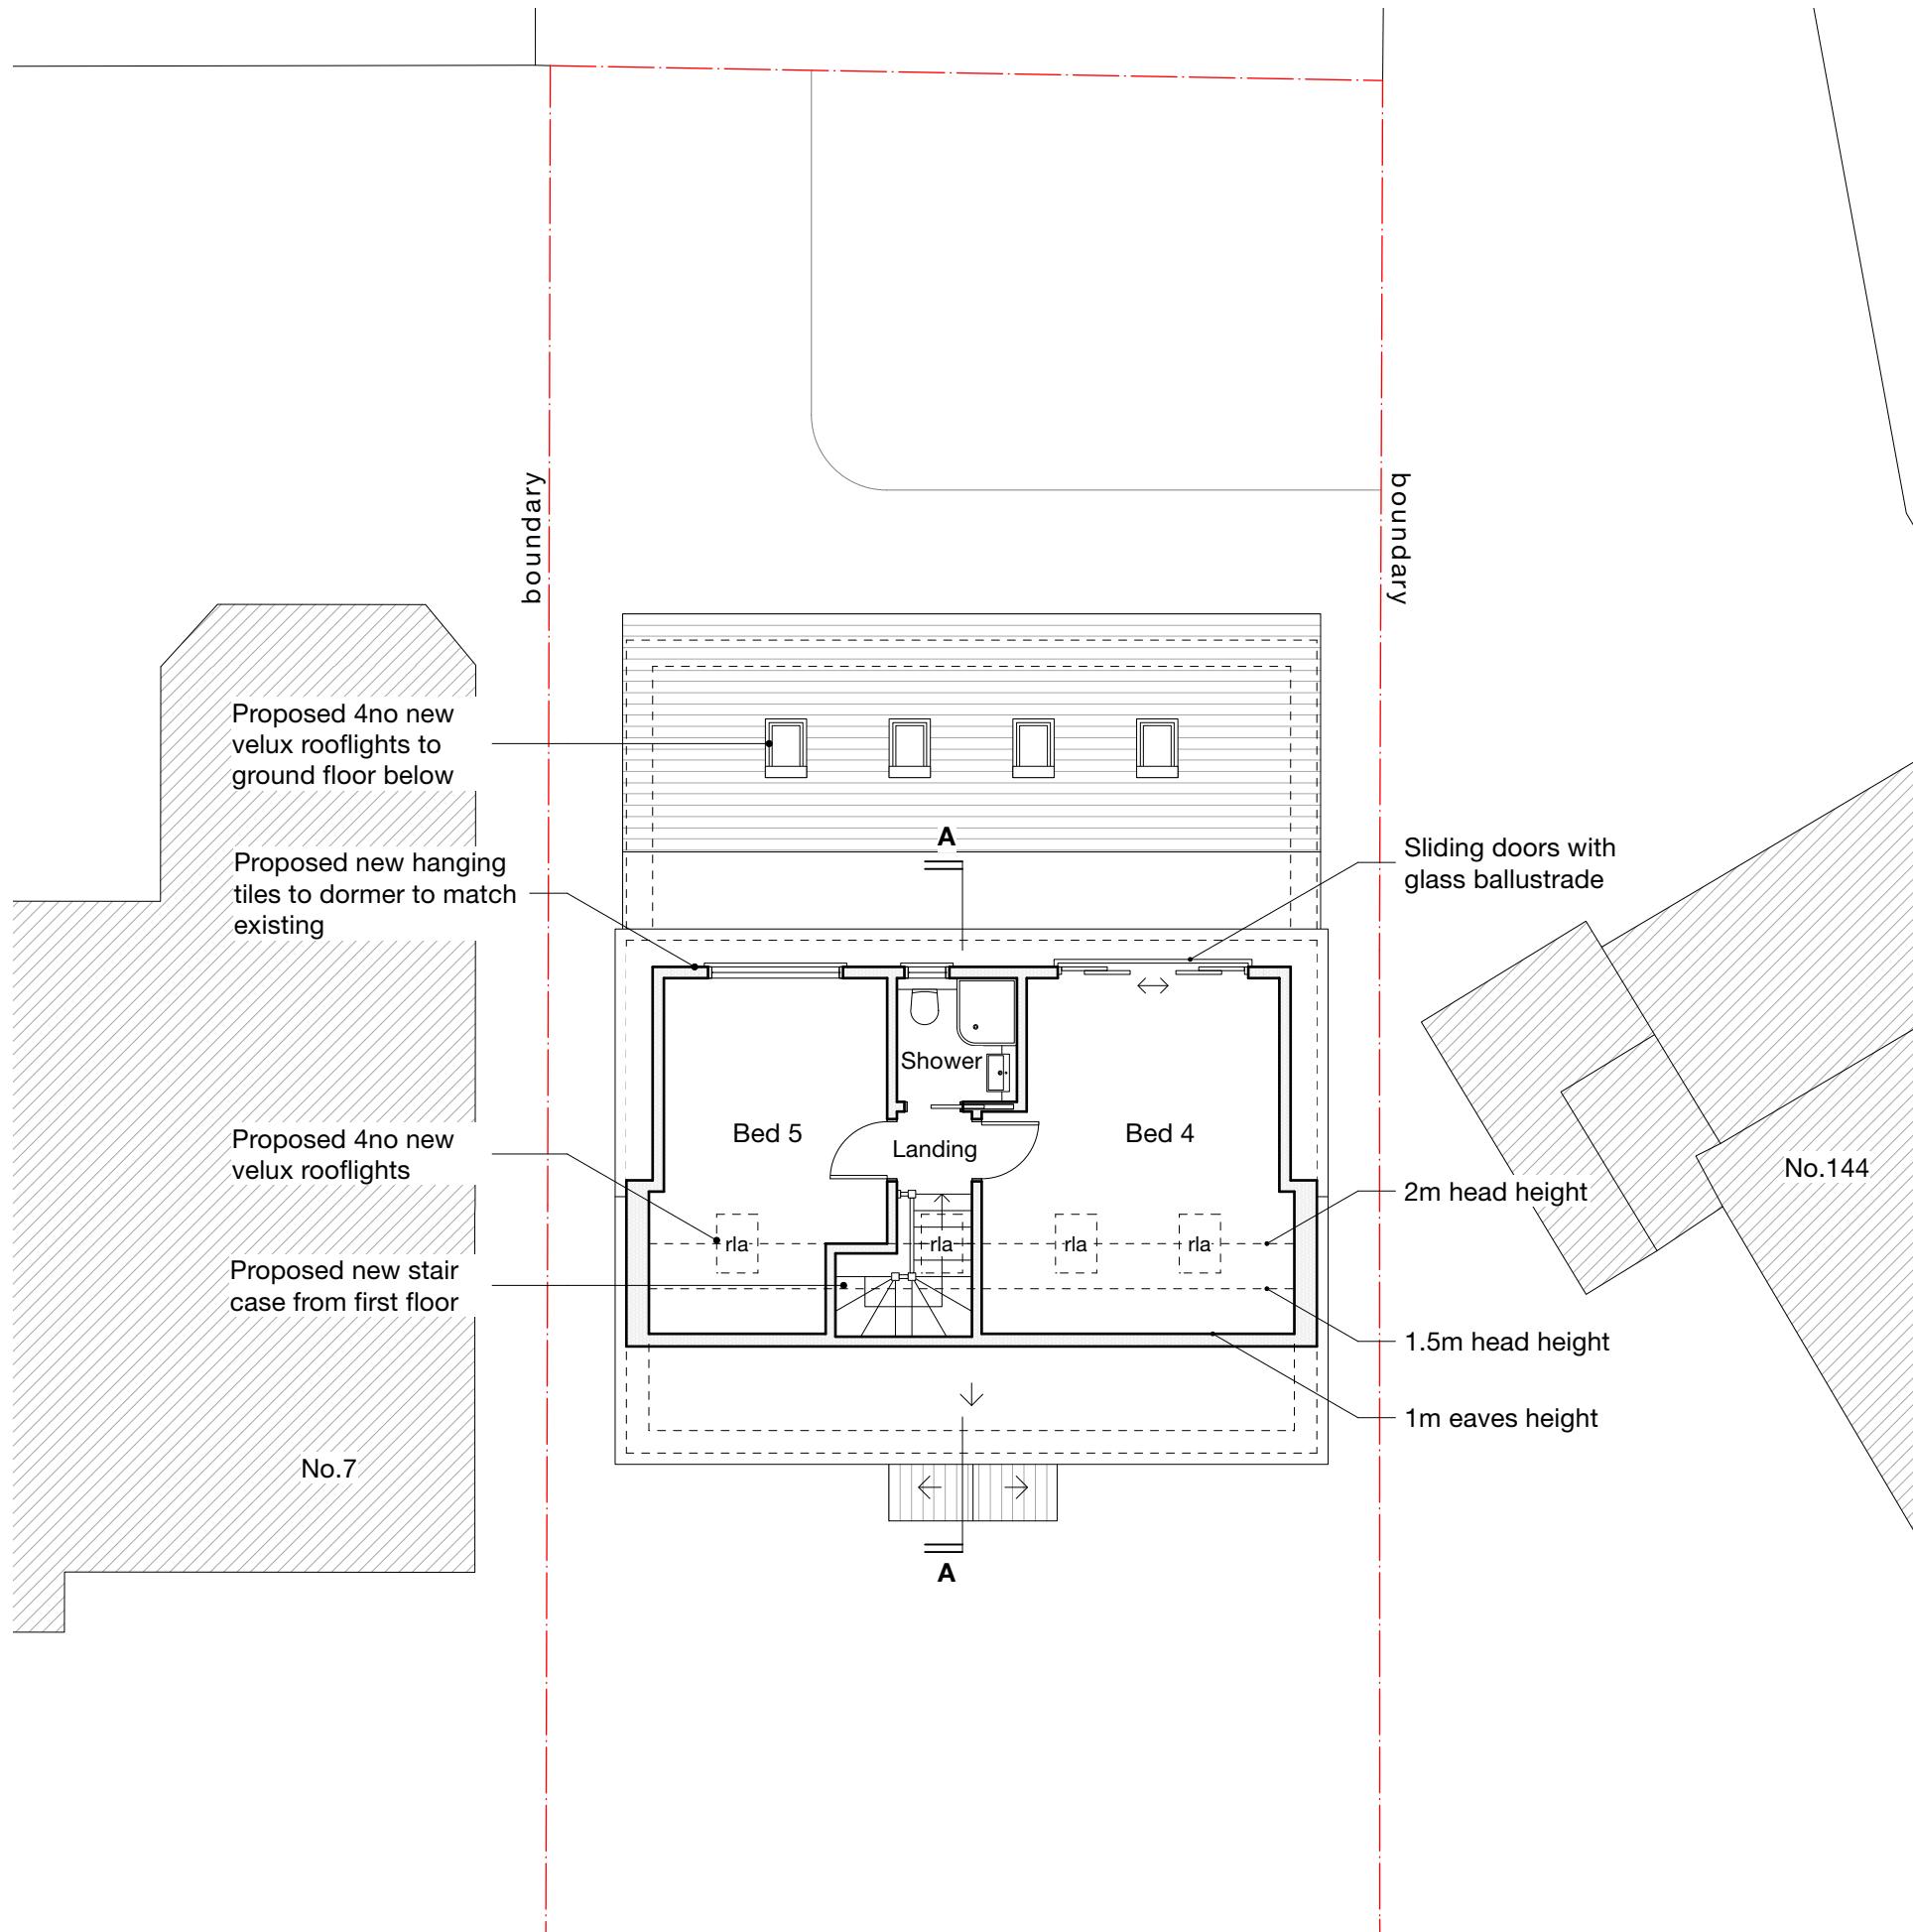


## Notes

All new work shown shaded or hatched

Demolition generally shown dotted

C	Cupboard
MH	Manhole
RLA	Rooflight above
RL	Roof light
B	Boiler

Revision notes

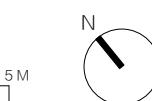

0 1 2 3 4 5 M

client Jasdeep Hayer

project 8 Glasshouse Close, Uxbridge UB8 3UQ

drawing PROPOSED SECOND FLOOR PLAN


date Oct. 2025 scale 1:100 at A3 project no 2025.022

work stage 3 drawing no D13 revision -


MASONWOOD DESIGN

www.masonwoodgroup.co.uk  
gc@masonwoodgroup.co.uk  
020 7118 5040

# HOUSEHOLDER

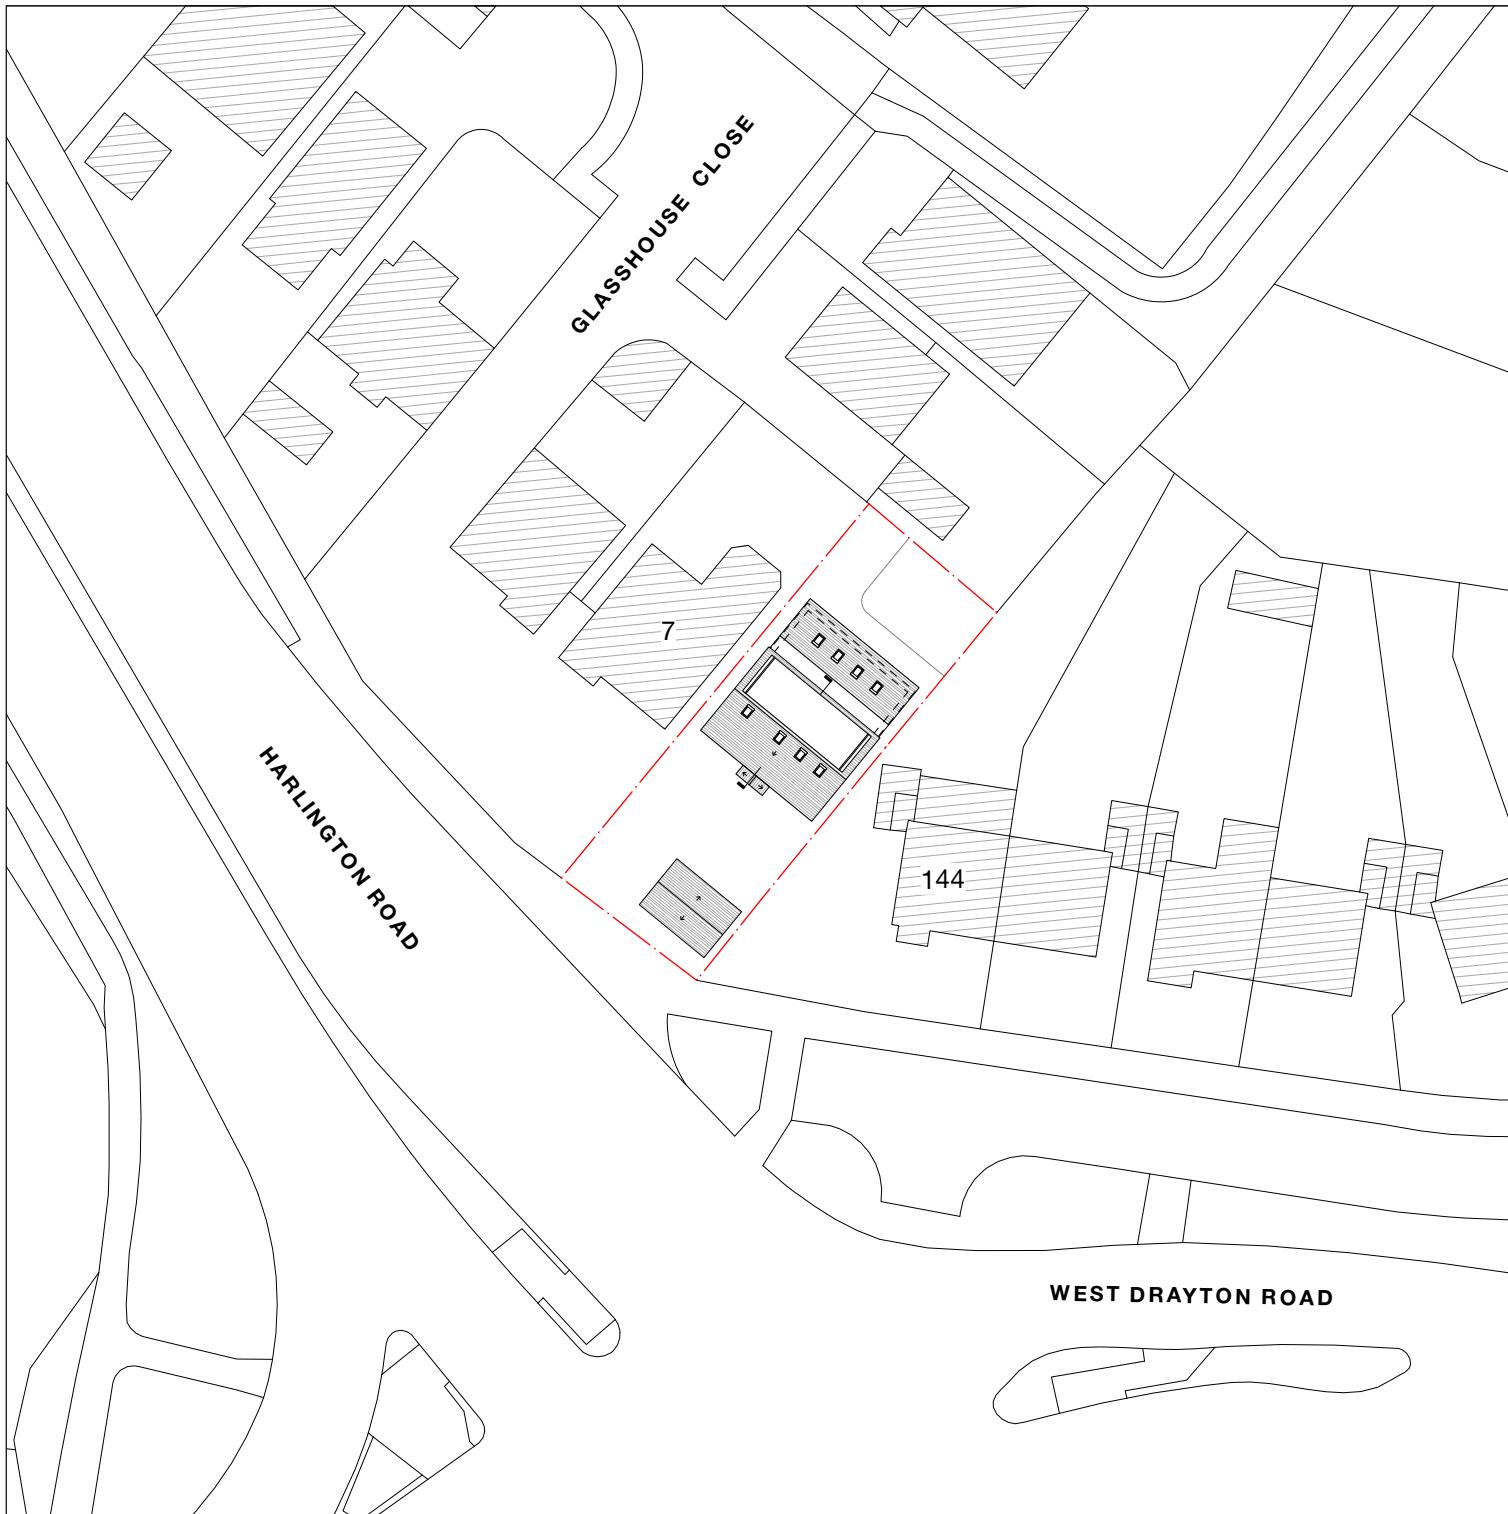


Notes

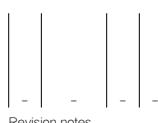

 <b>MASONWOOD</b> DESIGN		client Jasdeep Hayer project 8 Glasshouse Close, Uxbridge UB8 3UQ drawing PROPOSED ROOF & SITE PLAN date Oct. 2025 scale 1.500 at A3 project no 2025.022 work stage 3 drawing no D14 revision -		
<a href="http://www.masonwoodgroup.co.uk">www.masonwoodgroup.co.uk</a> <a href="mailto:gc@masonwoodgroup.co.uk">gc@masonwoodgroup.co.uk</a> 020 7118 5040				
				

# H O U S E H O L D E R

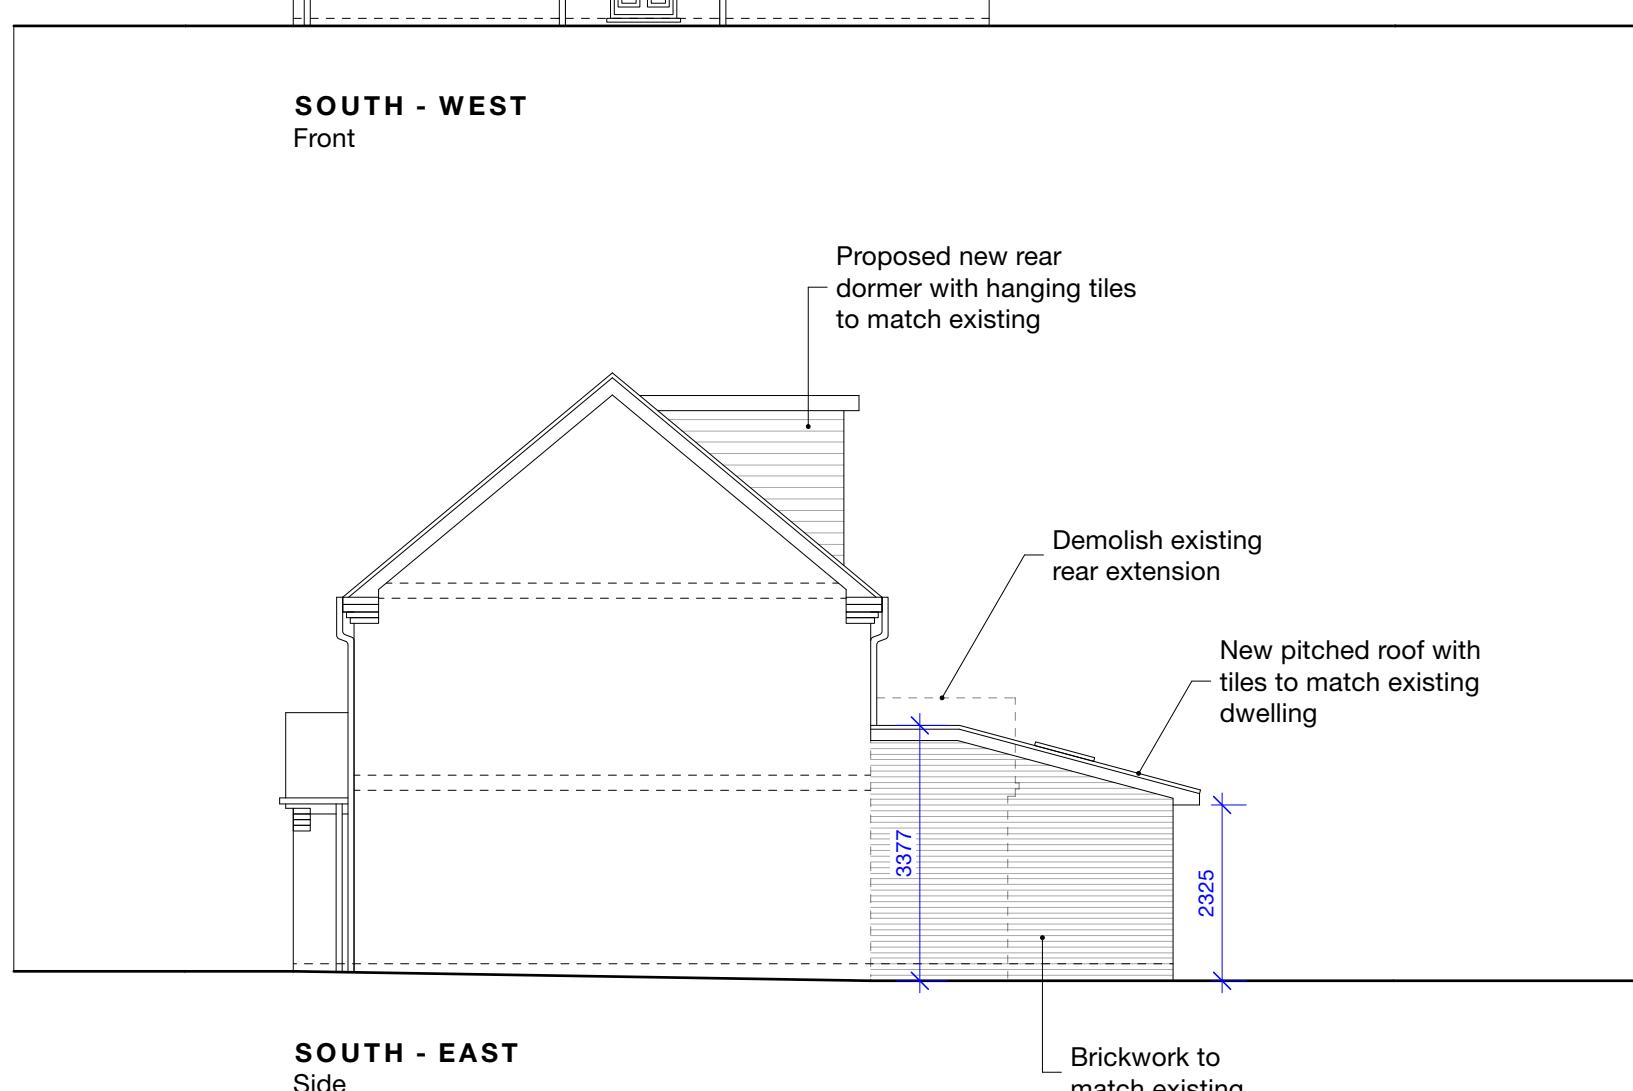

## Notes



All new work shown shaded or hatched

Demolition generally shown dotted

0 1 2 3 4 5M



# H O U S E H O L D E R

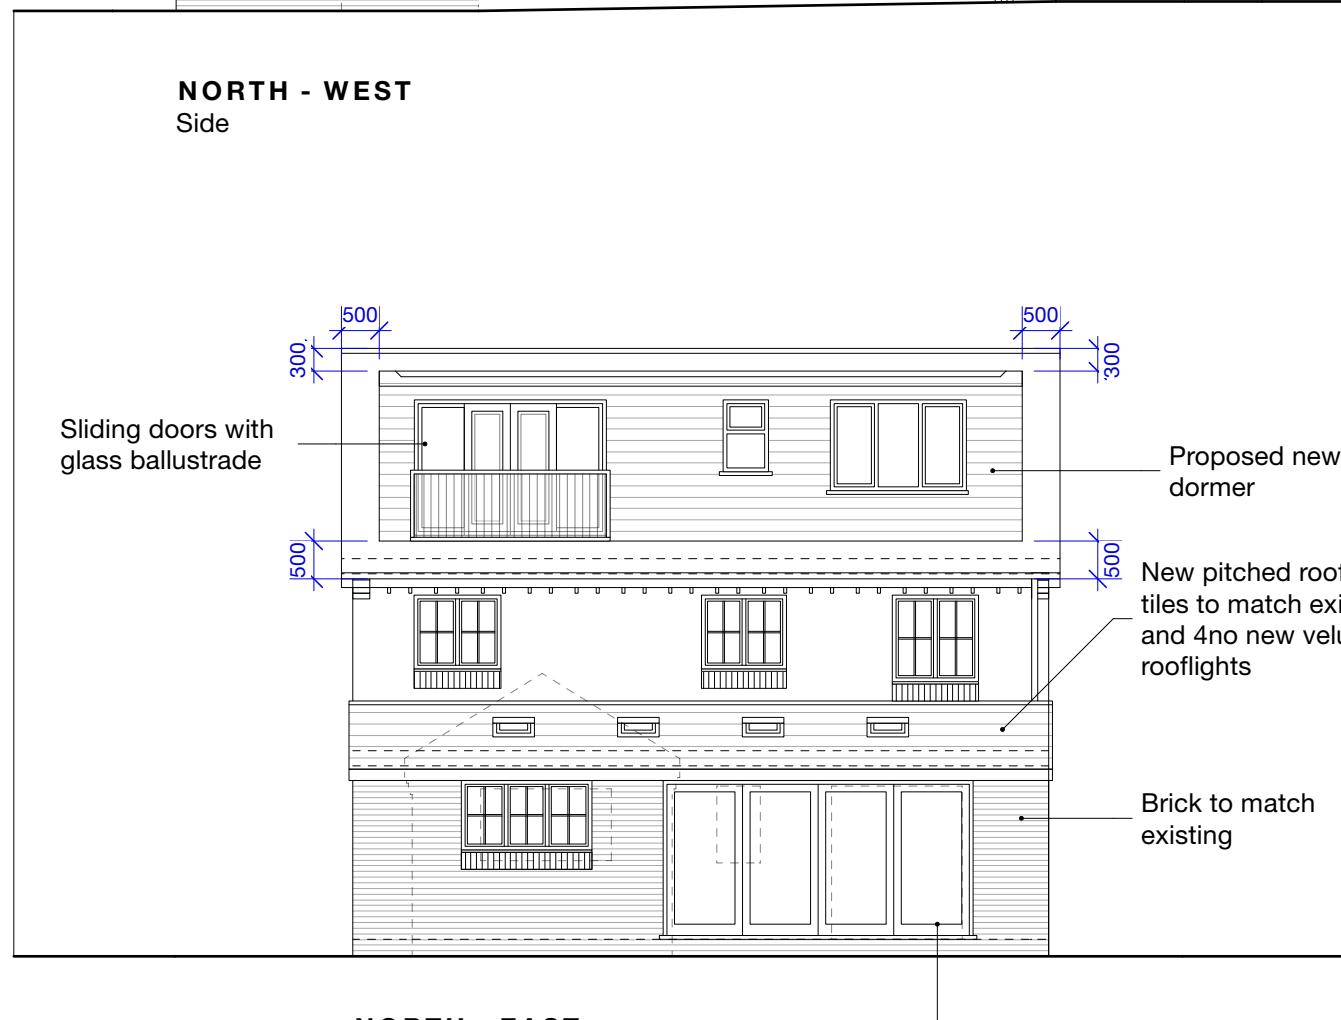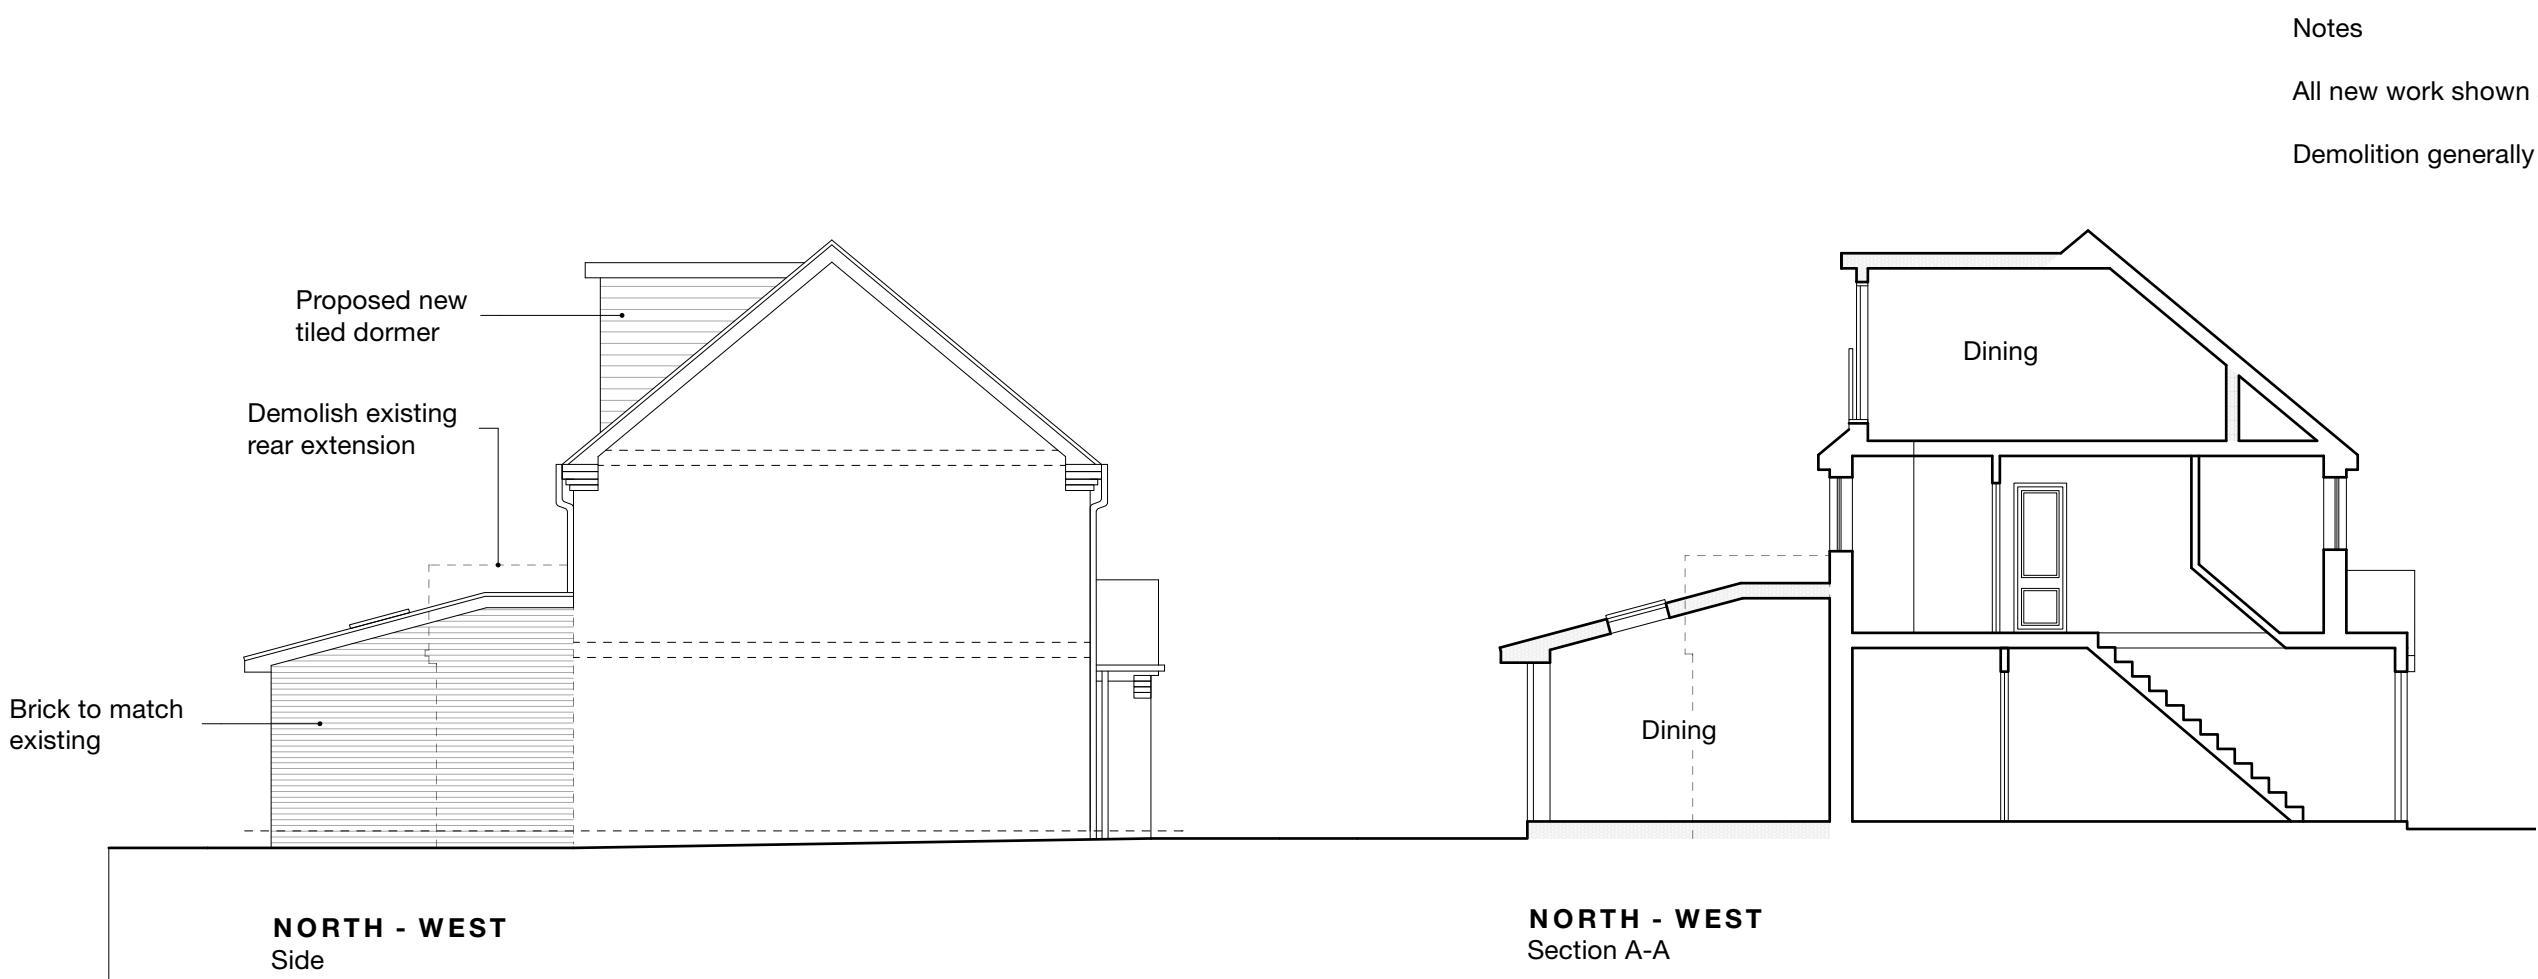

0 1 2 3 4 5M

client Jasdeep Hayer  
project 8 Glasshouse Close, Uxbridge UB8 3UQ  
drawing PROPOSED ELEVATIONS  
date Oct. 2025 scale 1:100 at A3 project no 2025.022  
work stage 3 drawing no D16 revision -  
MASONWOOD DESIGN  
www.masonwoodgroup.co.uk  
gc@masonwoodgroup.co.uk  
020 7118 5040