

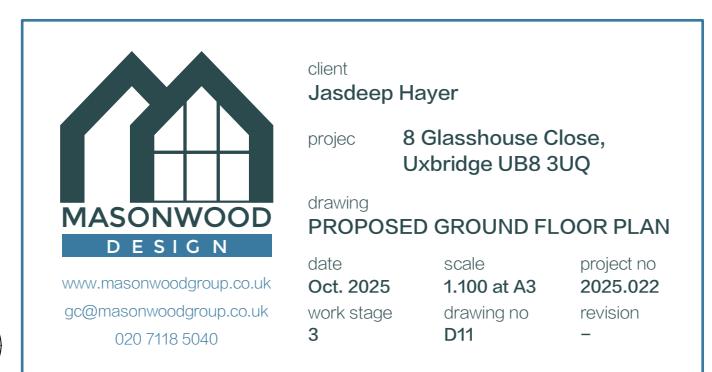


HOUSE HOLDER

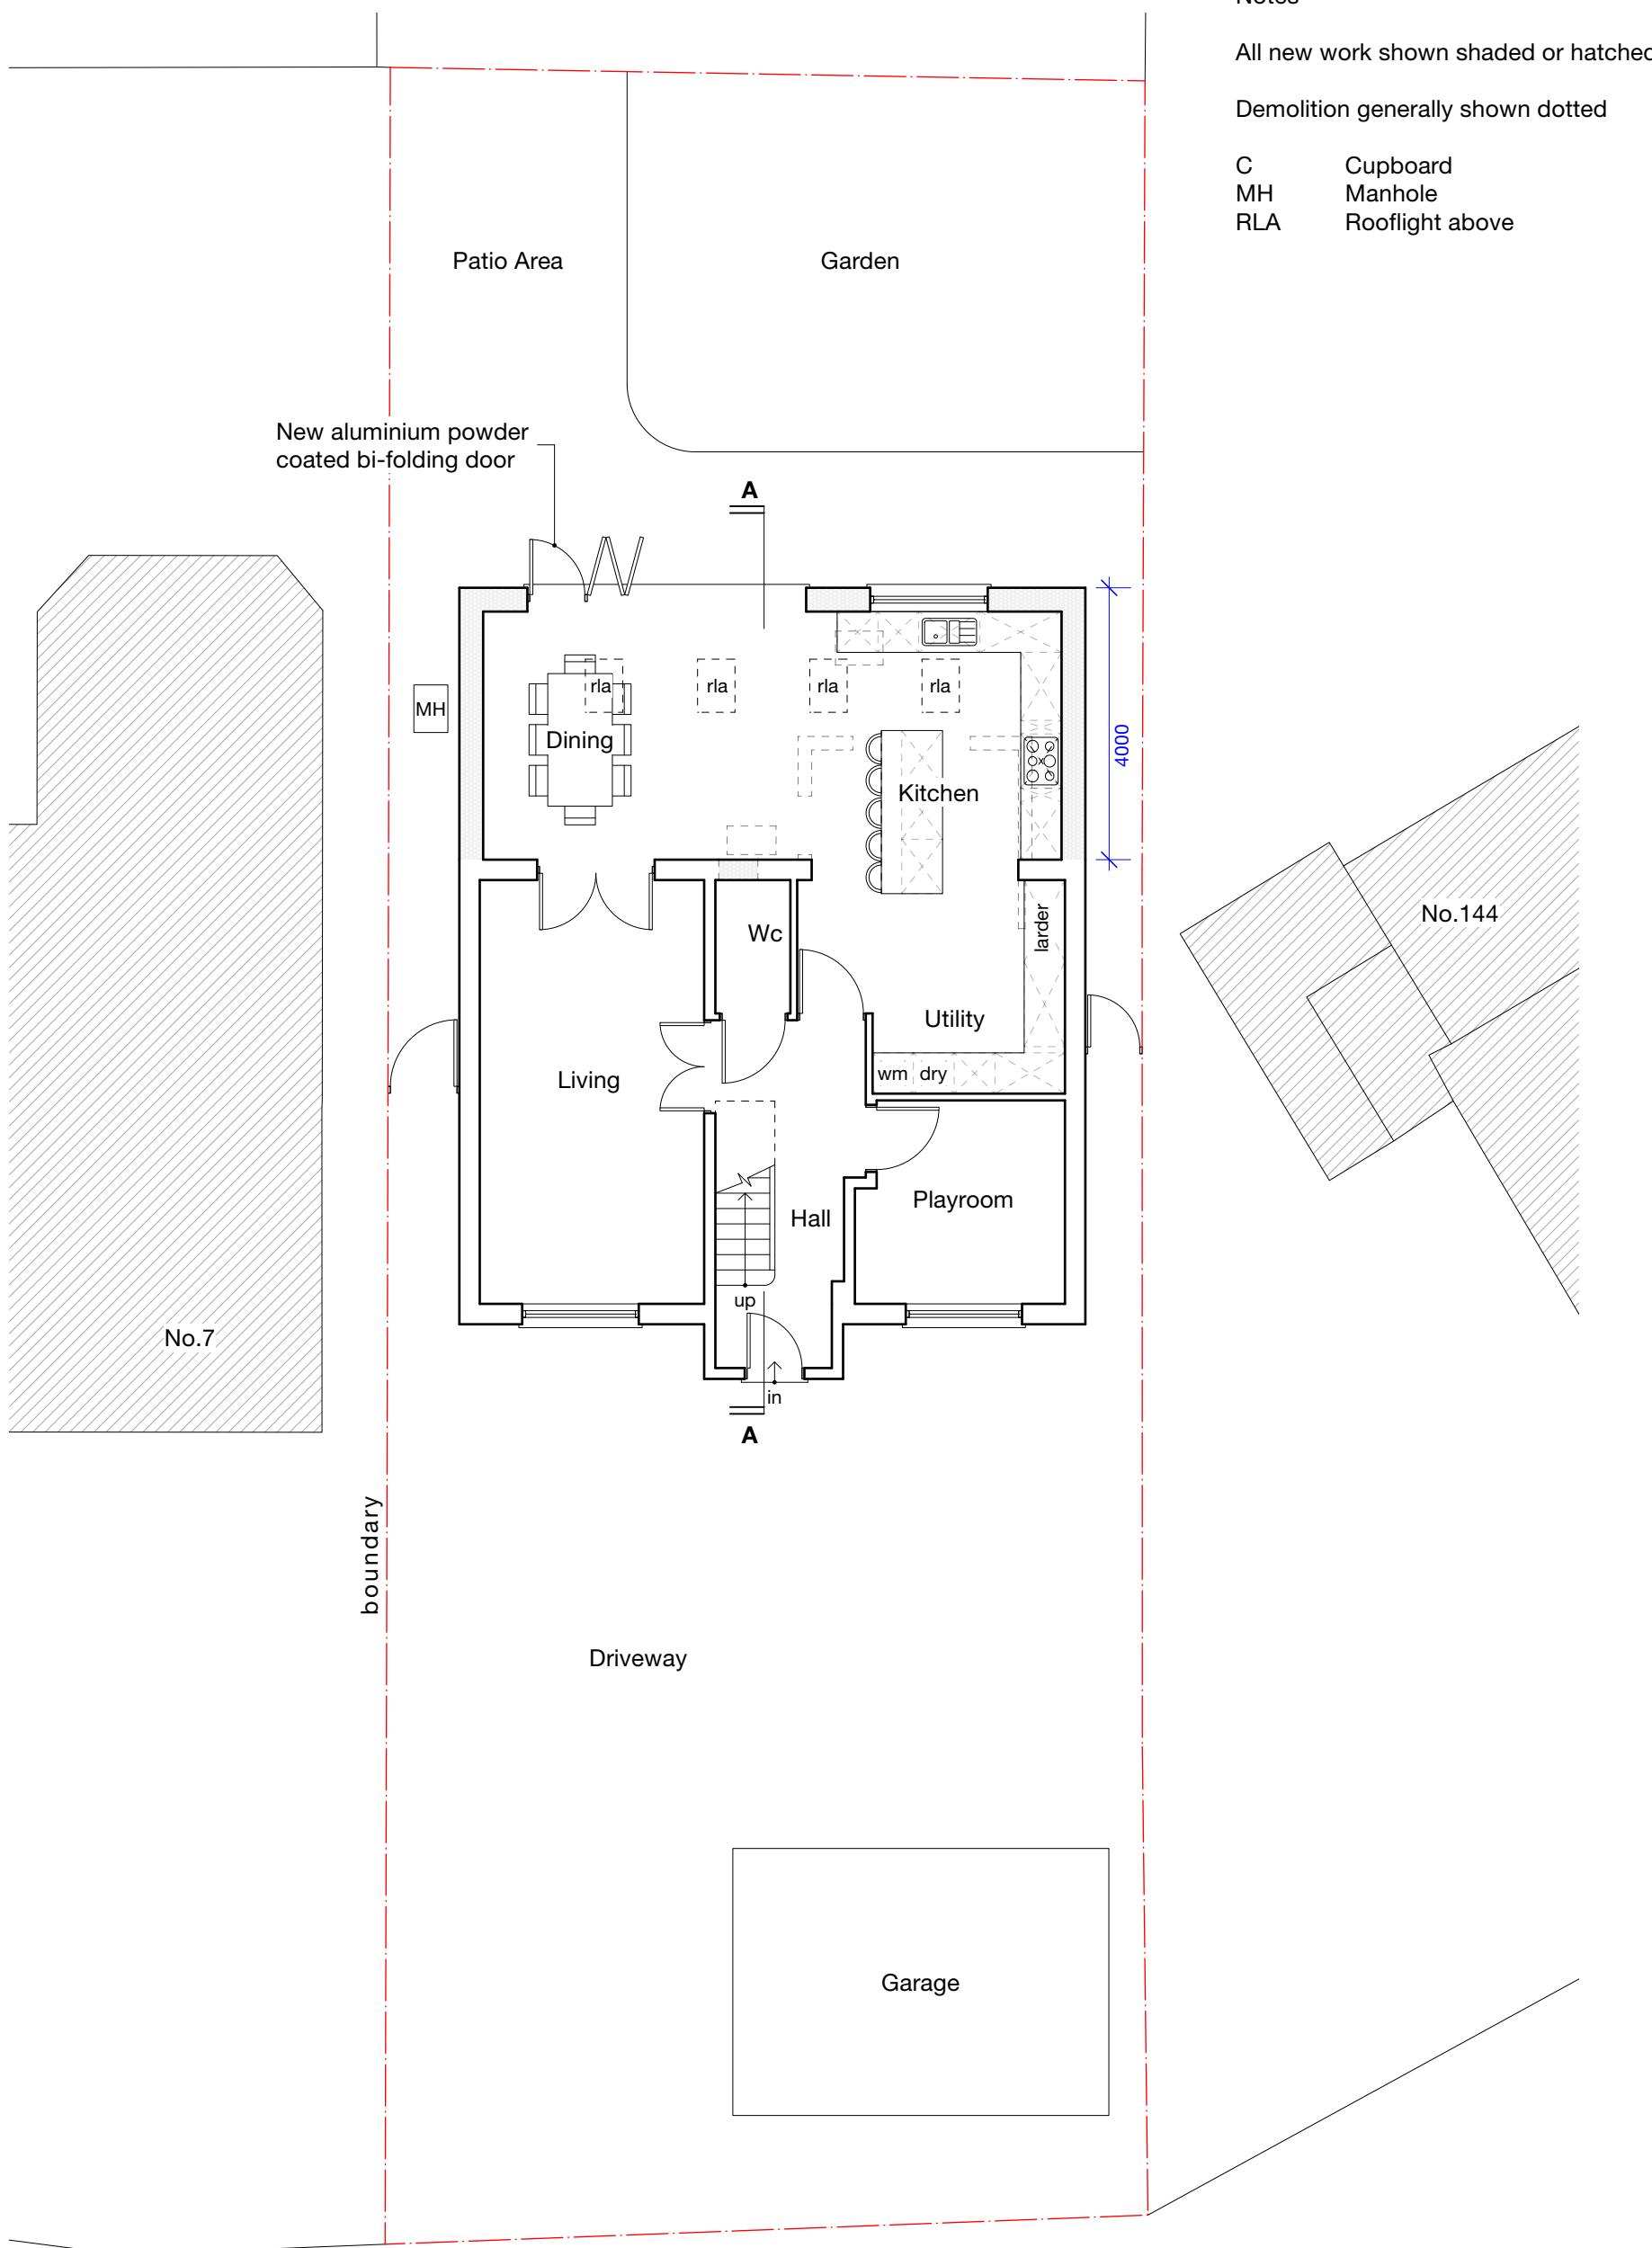

HOUSEHOLDER

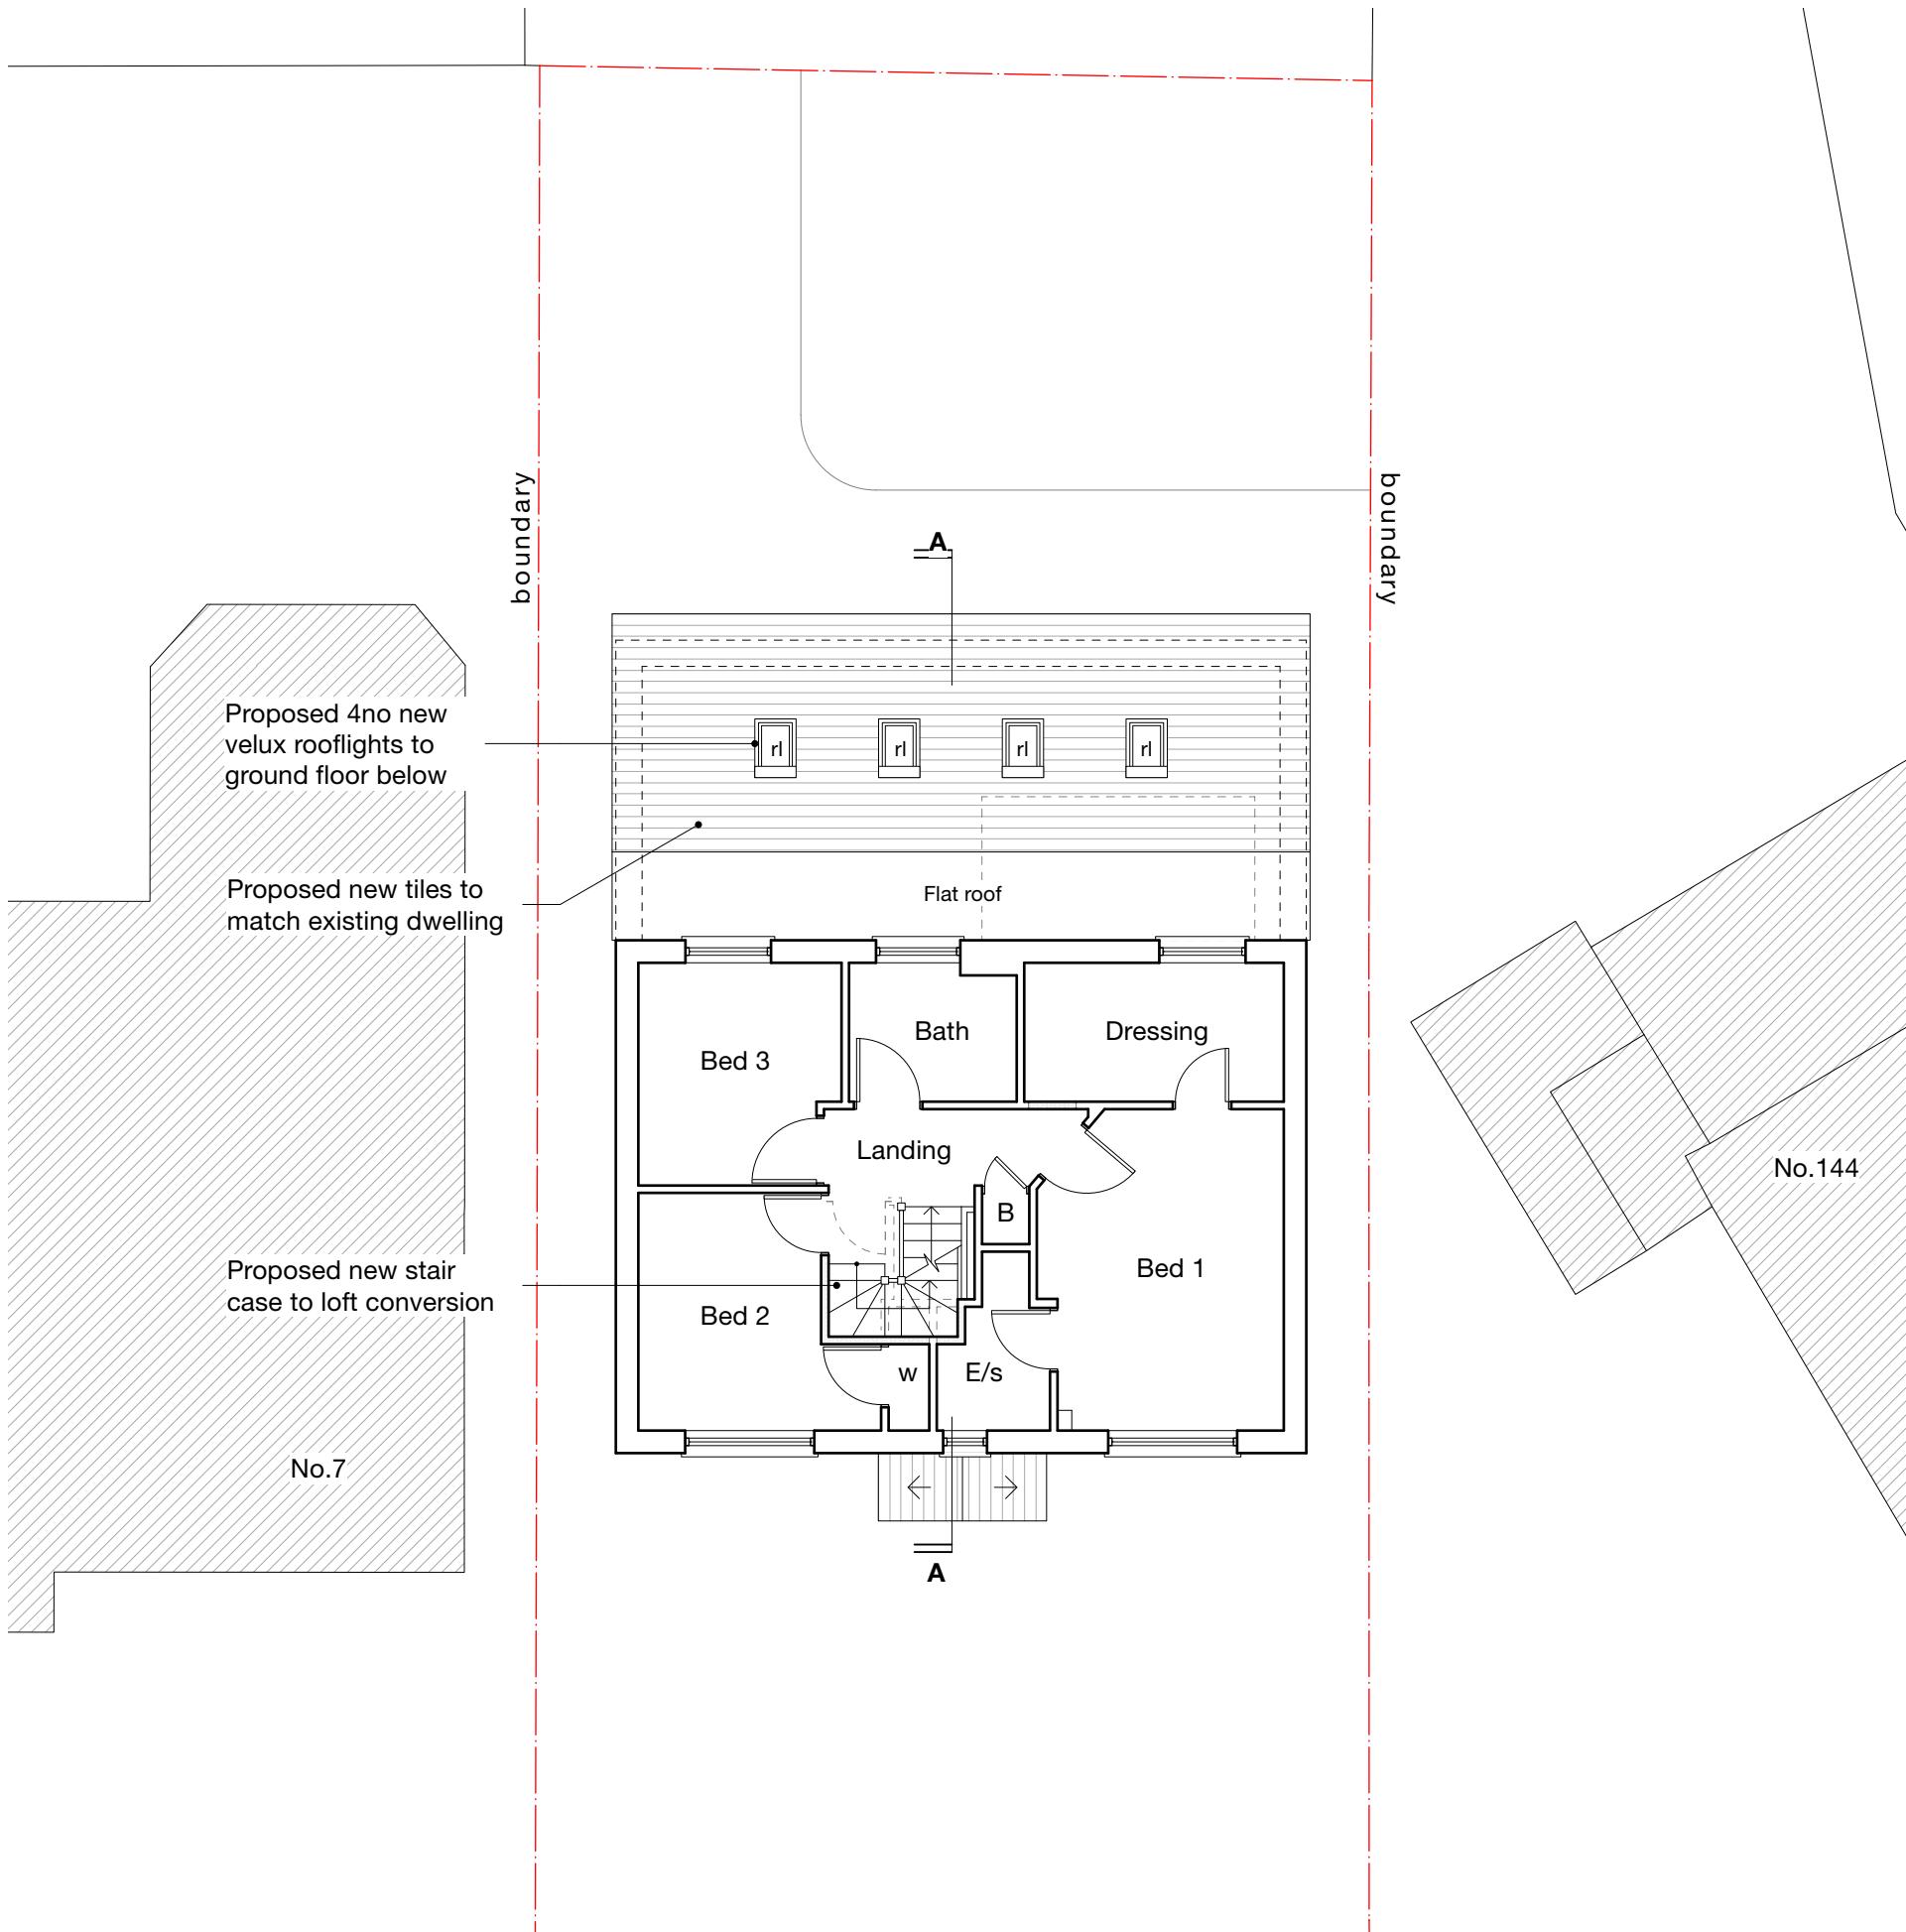

Notes

All new work shown shaded or hatched

Demolition generally shown dotted

C	Cupboard
MH	Manhole
RLA	Rooflight above
RL	Roof light
B	Boiler

A 02/01/25 GC Amendments as per officers email dated 02/01/25
Revision notes


0 1 2 3 4 5 M

MASONWOOD DESIGN
www.masonwoodgroup.co.uk
gc@masonwoodgroup.co.uk
020 7118 5040

client Jasdeep Hayer
project 8 Glasshouse Close, Uxbridge UB8 3UQ
drawing PROPOSED FIRST FLOOR PLAN
date Oct. 2025 scale 1:100 at A3 project no 2025.022
work stage 3 drawing no D12 revision A

N

HOUSEHOLDER

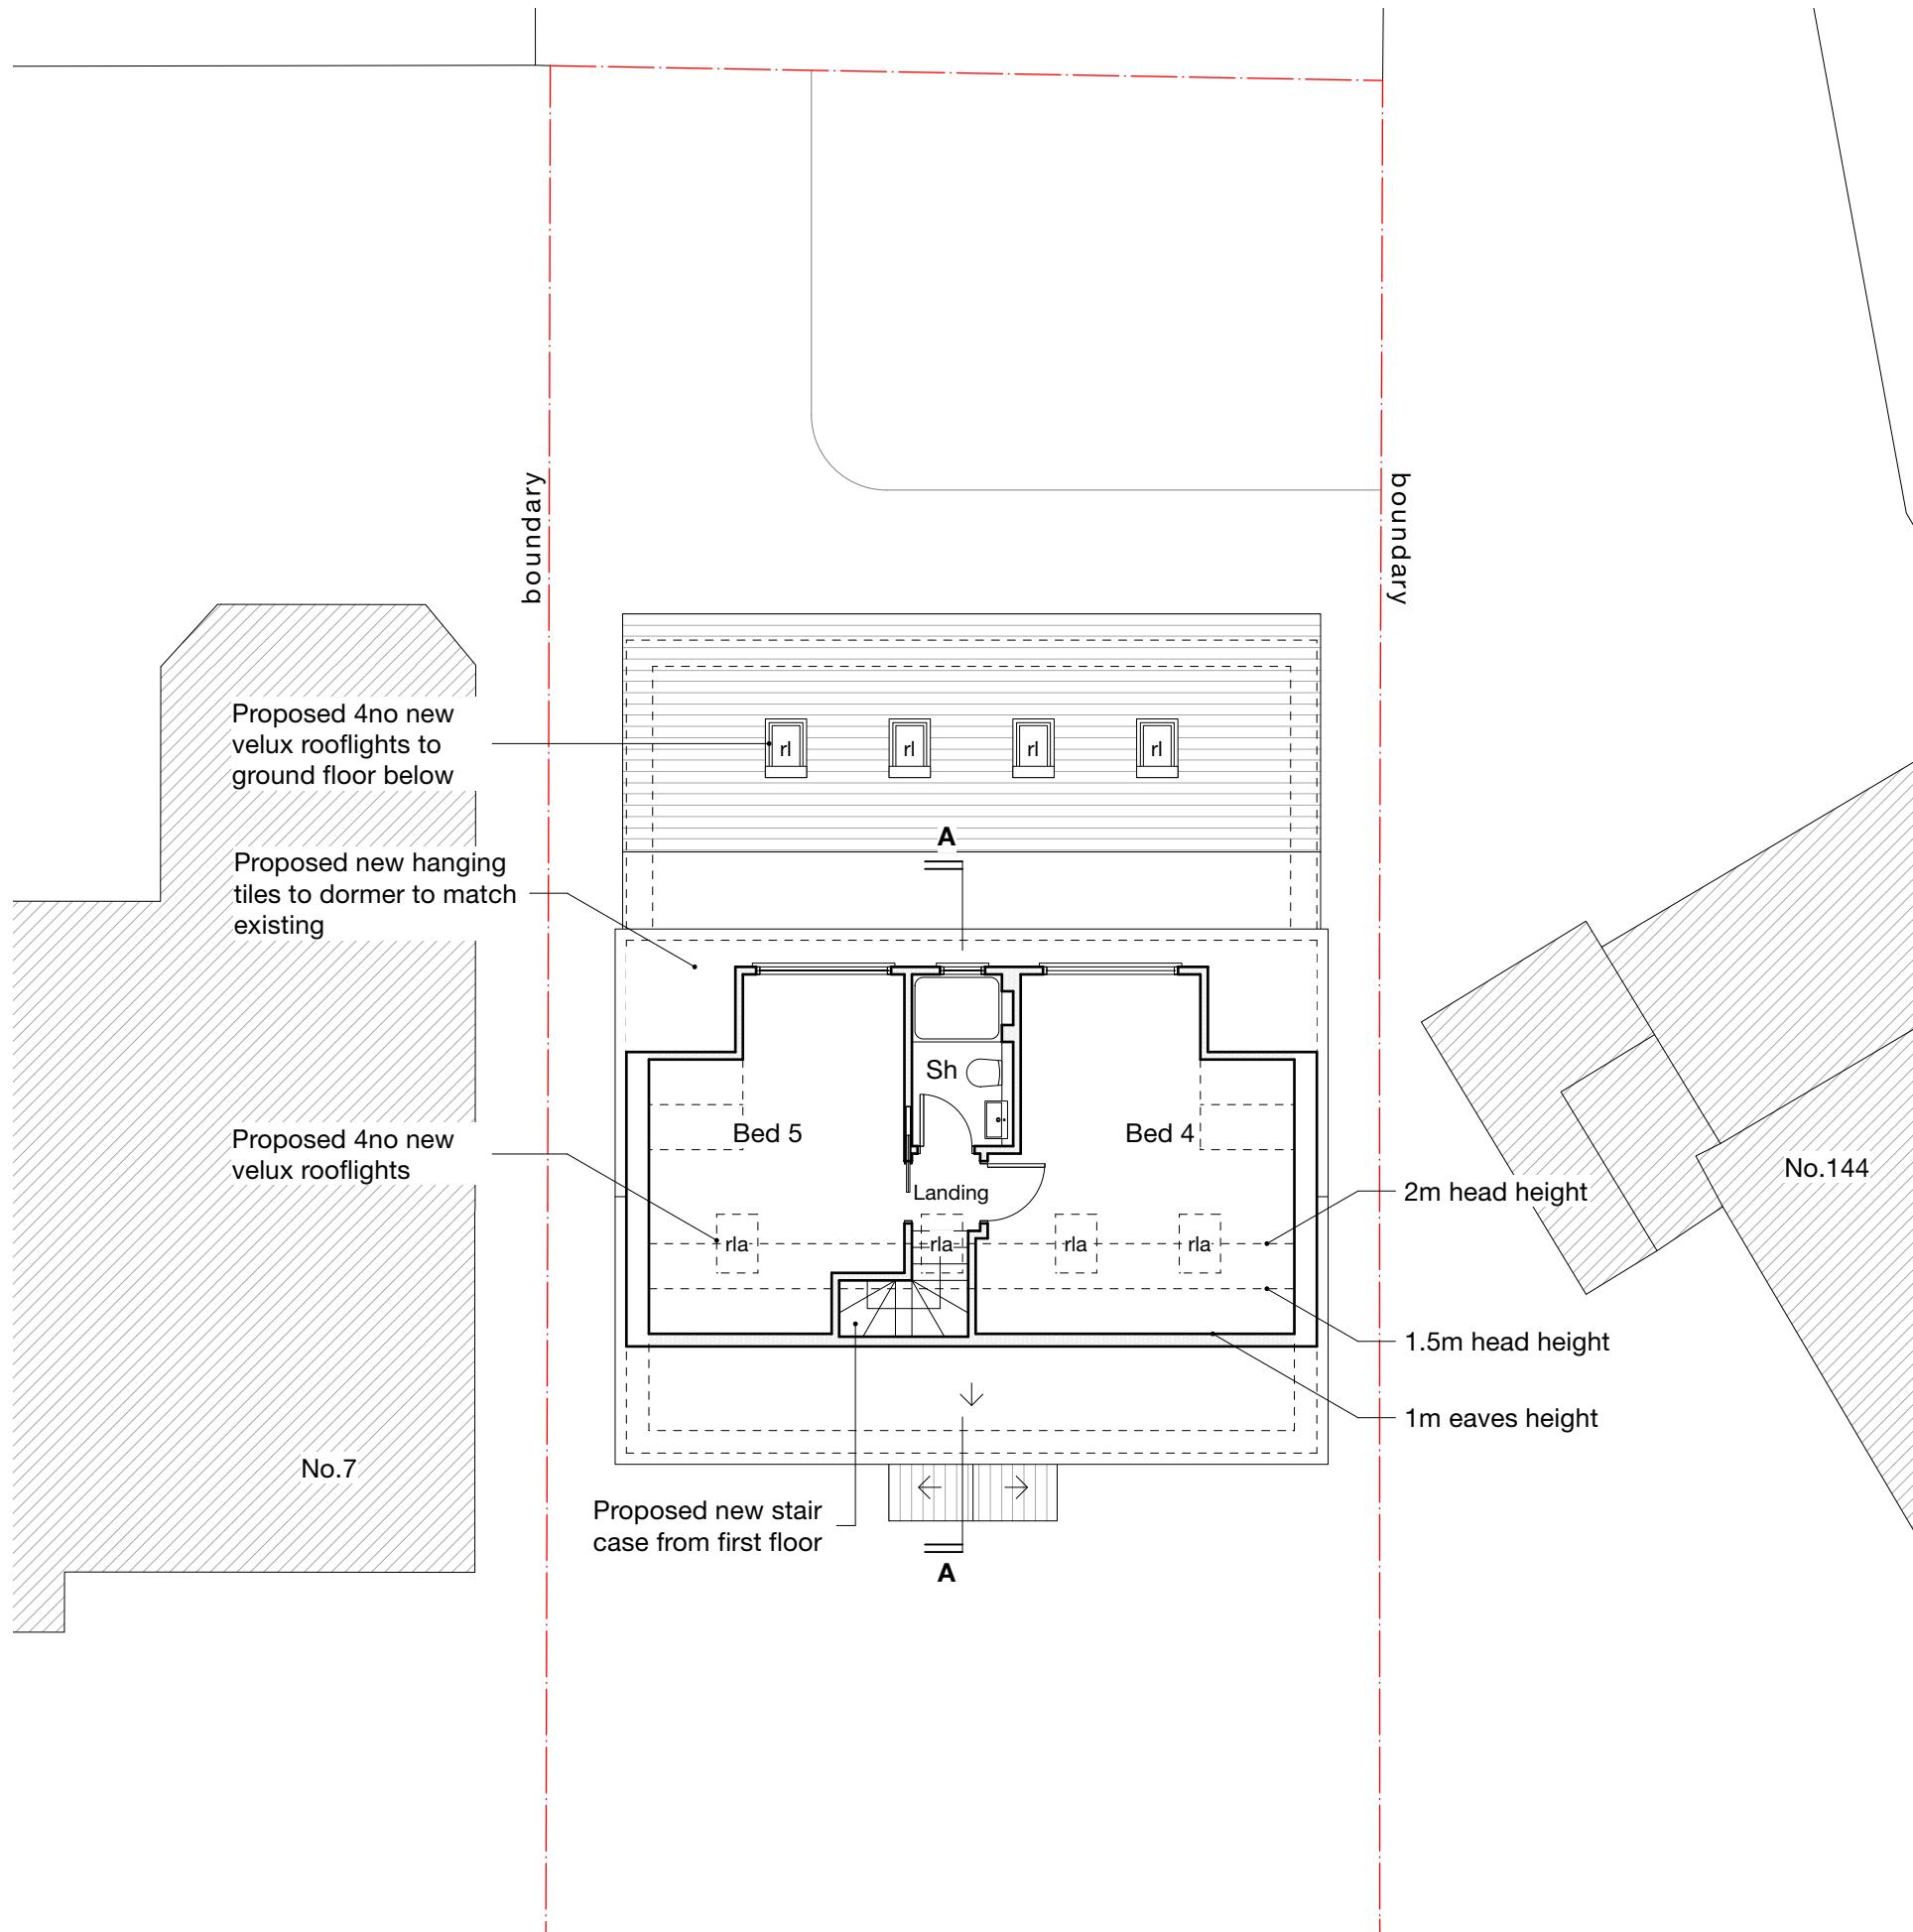

Notes

All new work shown shaded or hatched

Demolition generally shown dotted

C	Cupboard
MH	Manhole
RLA	Rooflight above
RL	Roof light
B	Boiler
SH	Shower

A 02/01/25 GC Amendments as per officers email dated 02/01/25
Revision notes



client Jasdeep Hayer

project 8 Glasshouse Close, Uxbridge UB8 3UQ

drawing PROPOSED SECOND FLOOR PLAN


date Oct. 2025 scale 1:100 at A3 project no 2025.022

work stage 3 drawing no D13 revision A

MASONWOOD DESIGN
www.masonwoodgroup.co.uk
gc@masonwoodgroup.co.uk
020 7118 5040

N

HOUSEHOLDER

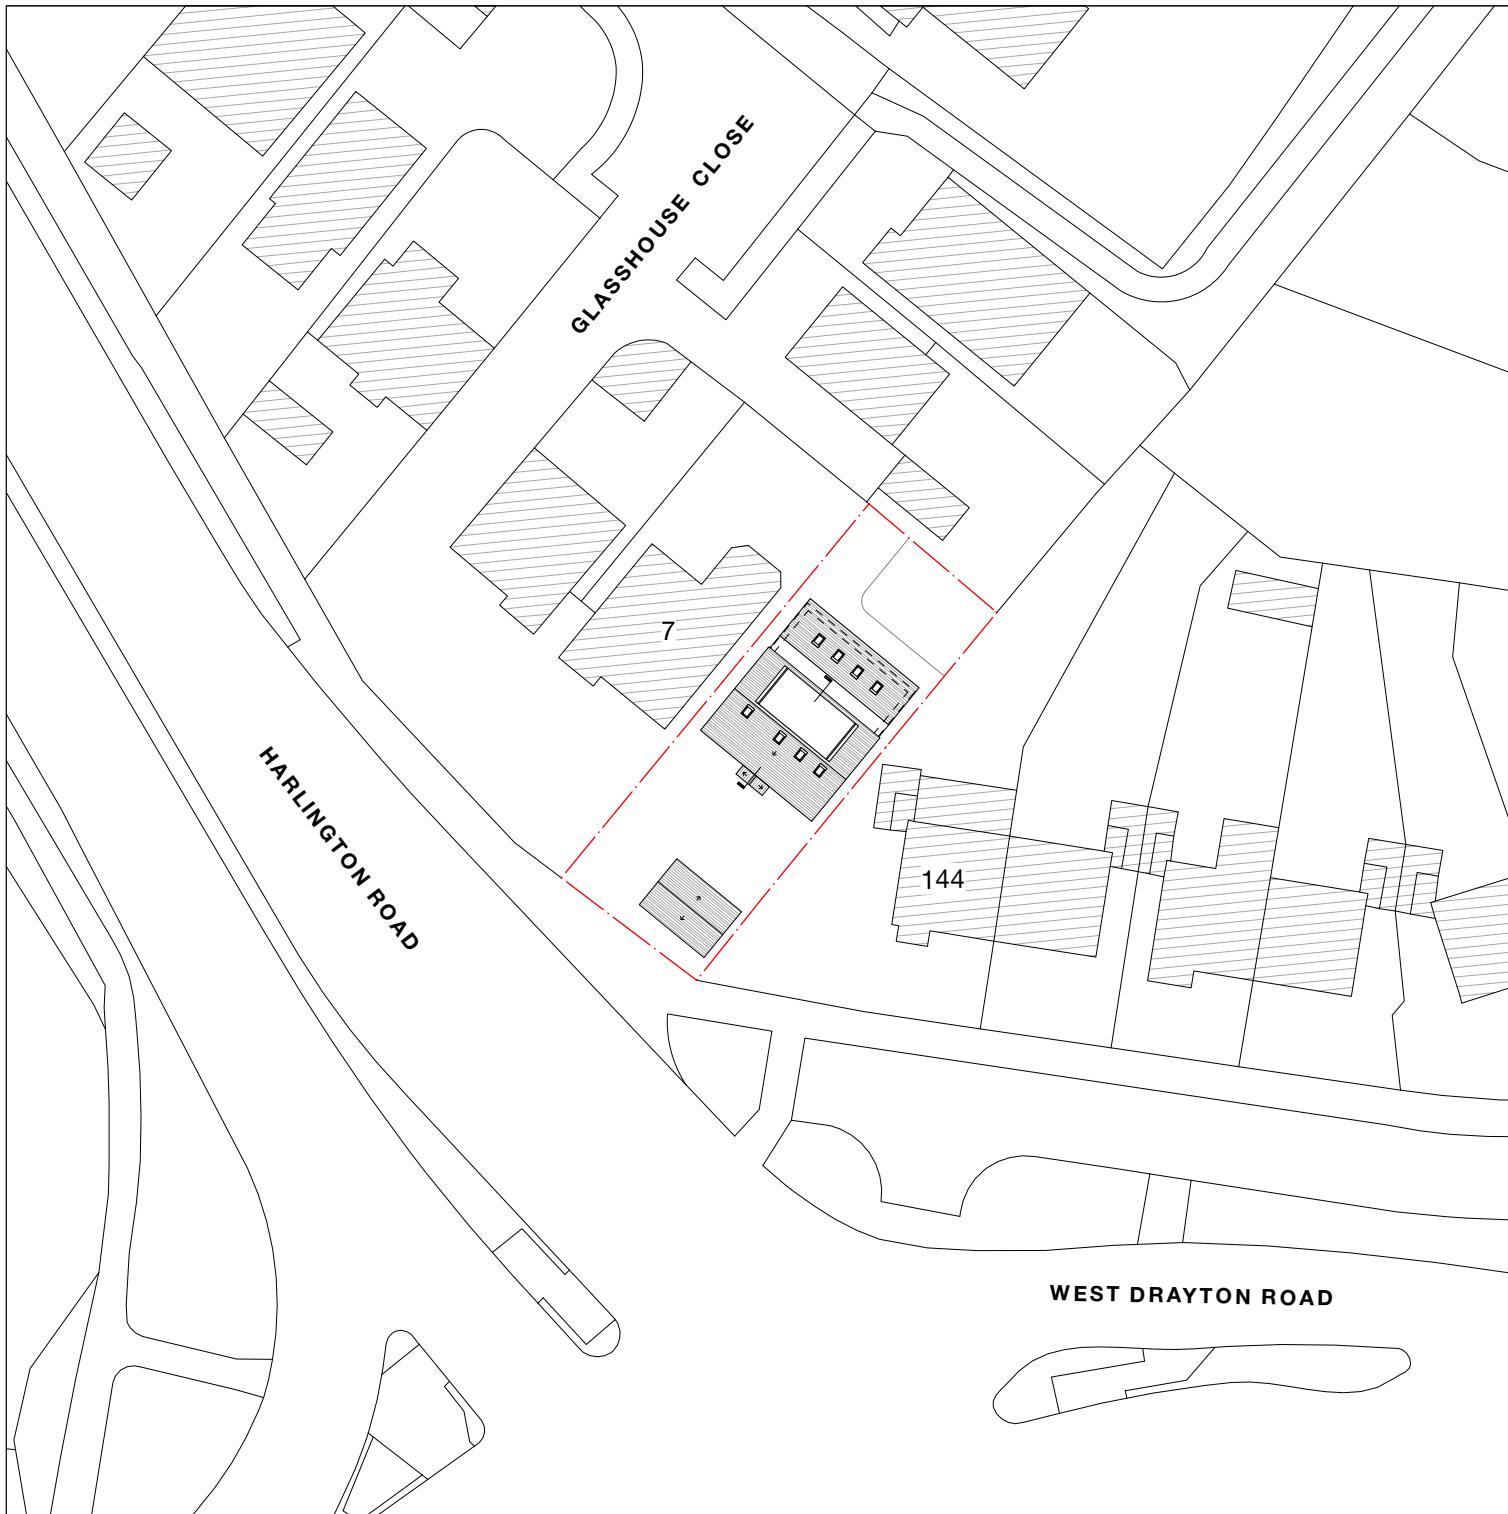

Notes


A 02/01/25 GC
 Revision notes
 Amendments as per officers email dated 02/01/25

client Jasdeep Hayer
 project 8 Glasshouse Close,
 Uxbridge UB8 3UQ
 drawing PROPOSED ROOF & SITE PLAN
 date Oct. 2025 scale 1.500 at A3 project no
 work stage 3 drawing no
 020 7118 5040 revision A
 MASONWOOD DESIGN
 www.masonwoodgroup.co.uk
 gc@masonwoodgroup.co.uk

0 5 10 15 20 25 M



H O U S E H O L D E R

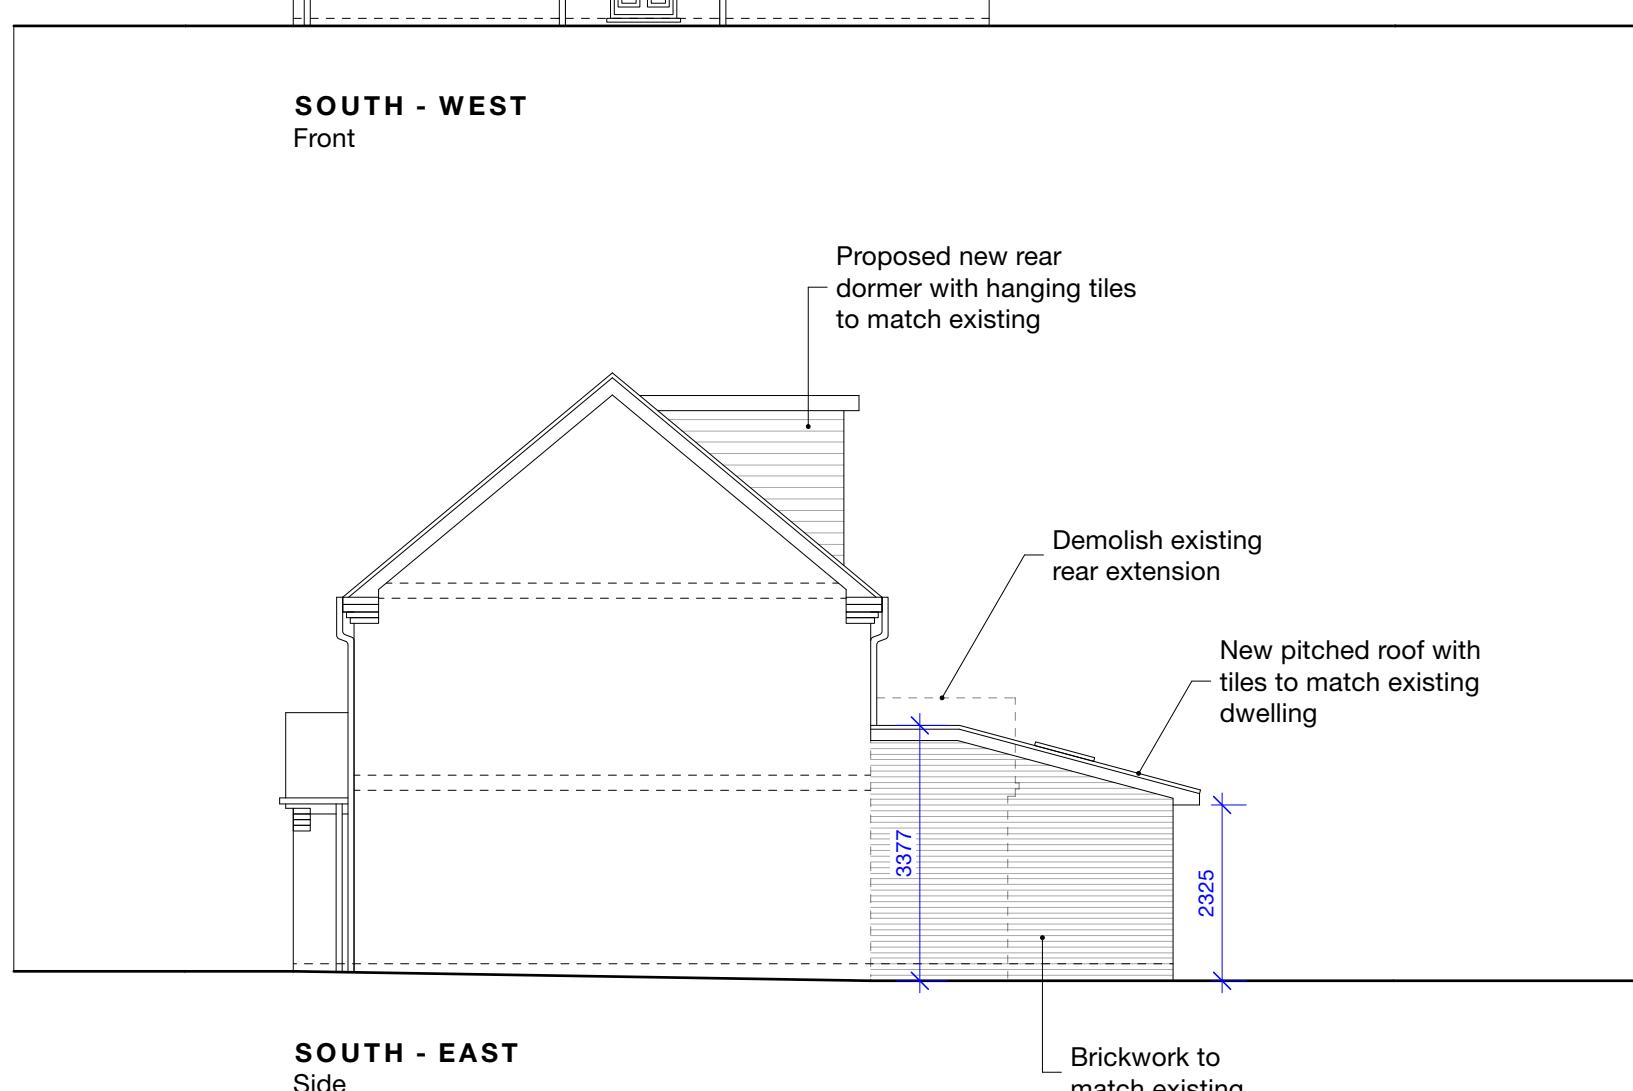


Notes

All new work shown shaded or hatched



Demolition generally shown dotted

A 02/01/25 GC Amendments as per officers email dated 02/01/25
Revision notes

0 1 2 3 4 5M

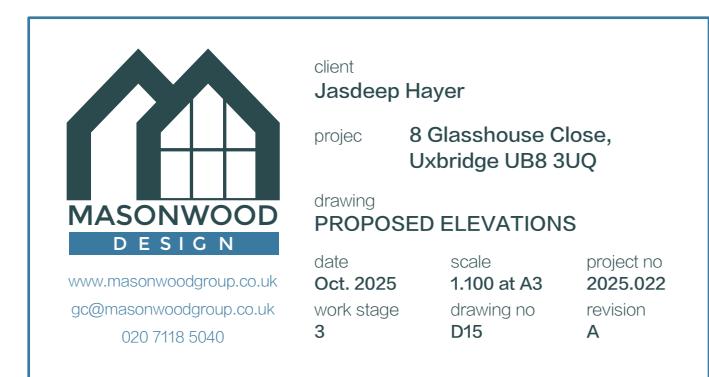

H O U S E H O L D E R

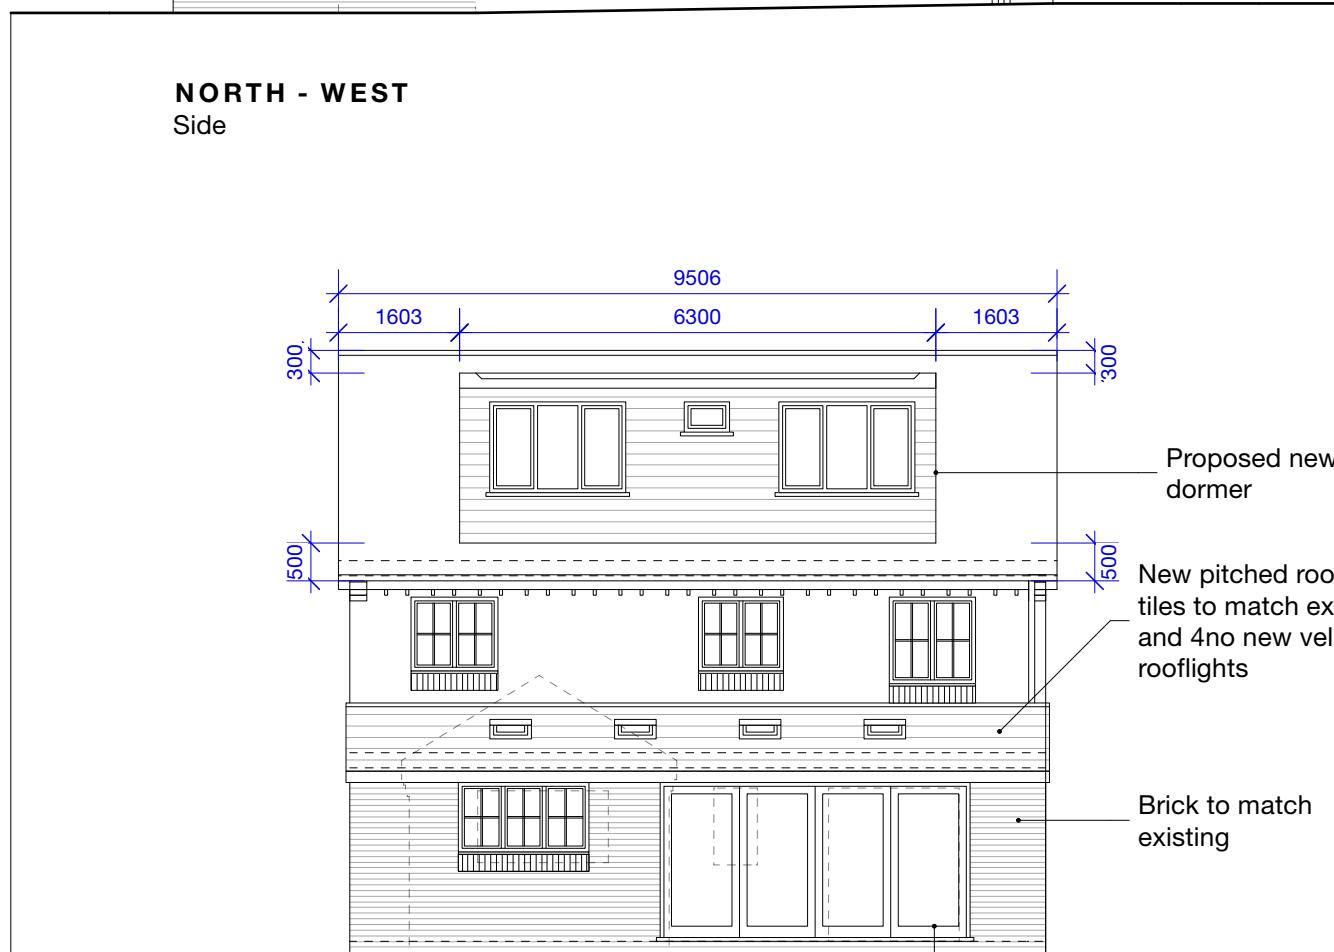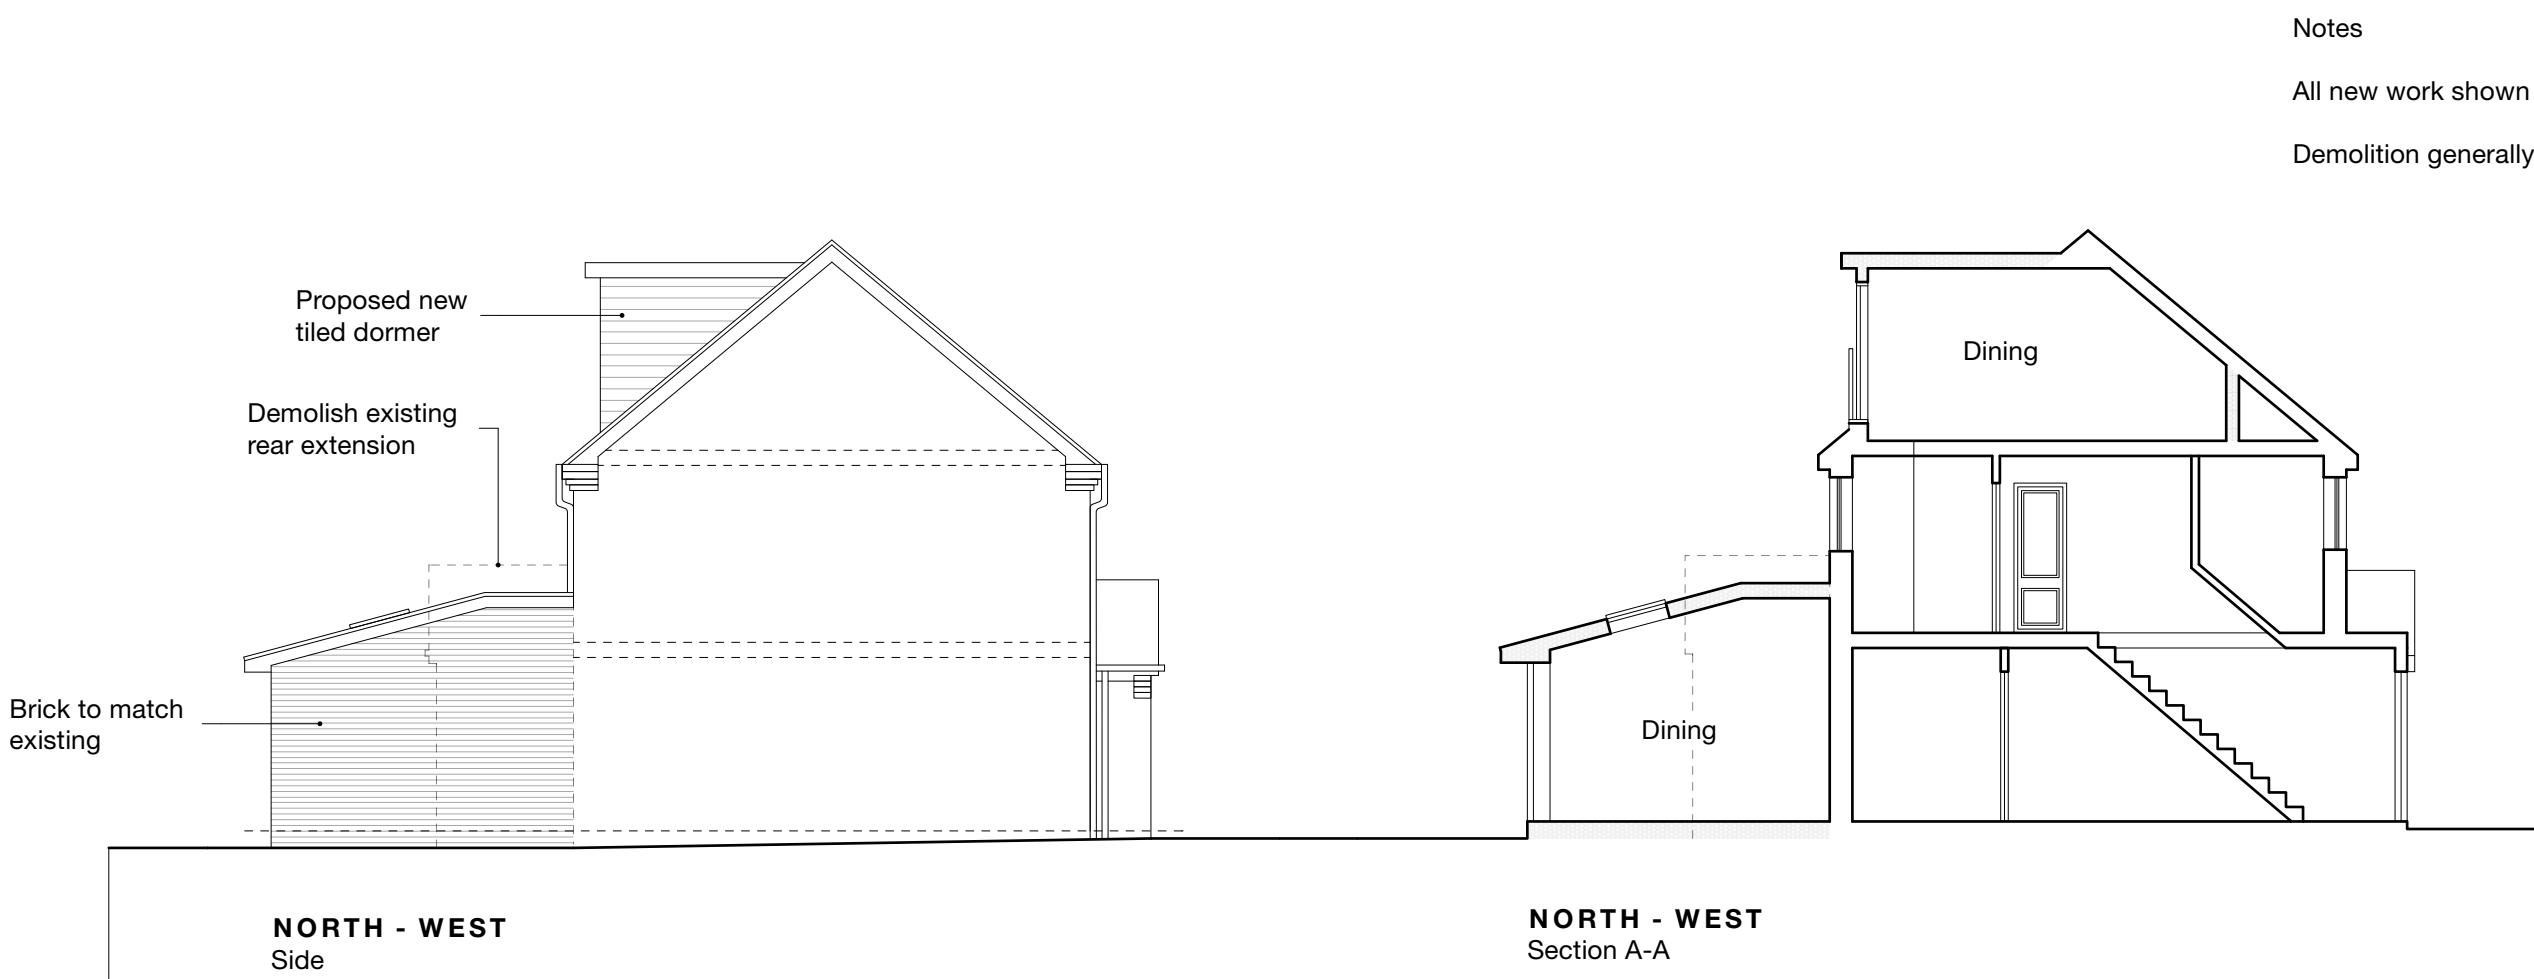

A 02/01/25 GC Amendments as per officers email dated 02/01/25
Revision notes



0 1 2 3 4 5M