





**E1** PROPOSED FRONT ELEVATION  
Scale 1:100 @ A3



**E2** PROPOSED REAR ELEVATION  
Scale 1:100 @ A3

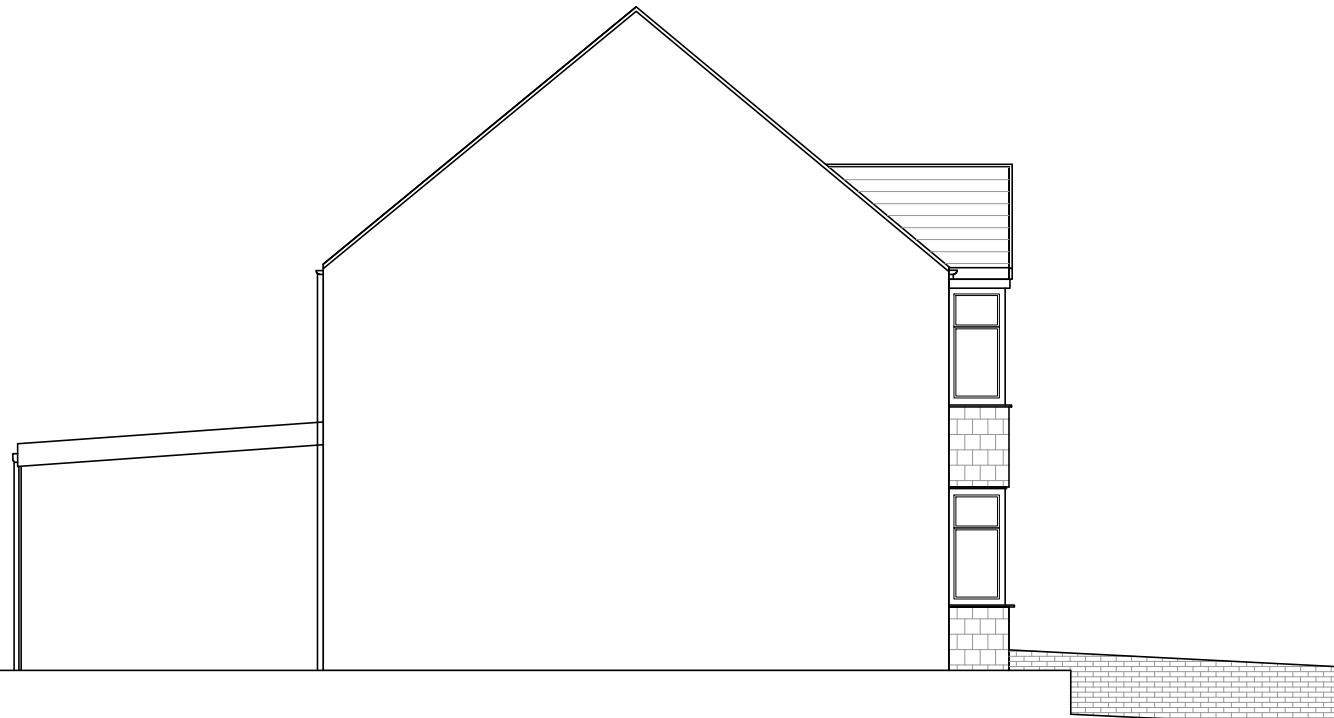

**E3** PROPOSED SIDE ELEVATION  
Scale 1:100 @ A3

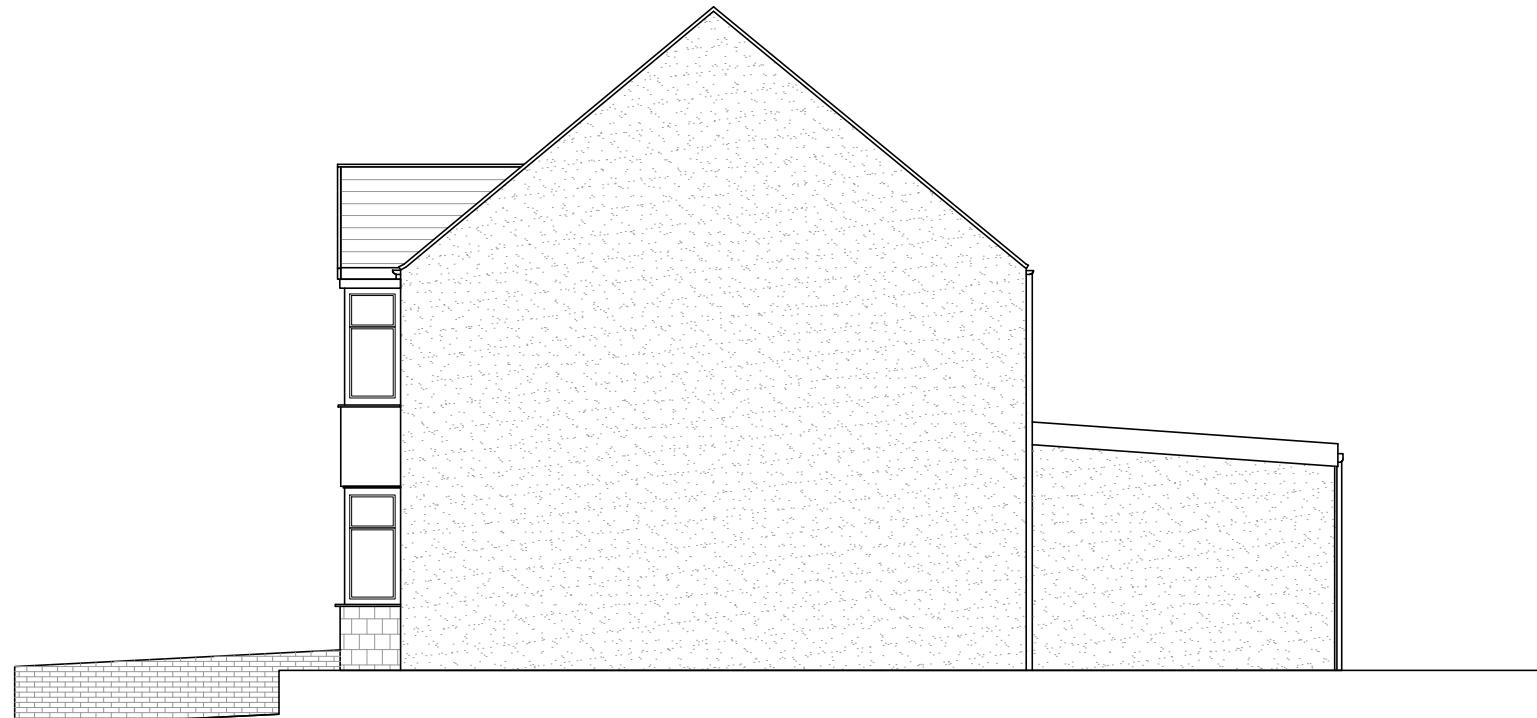

**E4** PROPOSED SIDE ELEVATION  
Scale 1:100 @ A3

The contractor is responsible for checking dimensions, tolerances and references. Any discrepancy to be verified with the Architect before proceeding with the works. Where an item is covered by drawings to different scales the larger scale drawing is to be worked to.

CDM REGULATIONS 2015. All current drawings and specifications for the project must be read in conjunction with the Designer's Hazard and Environment Assessment Record

Do not scale drawing. Figured dimensions to be worked to in all cases. All intellectual property rights reserved.  
Drawings are based on surveyed drawings and are to be further reviewed when on site or in stage of construction

Rev Date Description  
- 29.06.25 Issue for planning application

Dwn Ckd Drawn JL  
Checked JL  
Date JULY 2025  
Scale @ A3 As indicated

**22 Hillingdon Hill, Uxbridge,  
UB10 0JB**  
Existing Elevation

**AA1130-1003  
REV -**

s2bstudio  
20-22 Wenlock road  
London N1 9GU