

NOTES RELATING TO THIS DRAWING

ALL DIMENSIONS ARE TO BE CHECKED ON SITE PRIOR TO COMMENCEMENT OF ANY WORKS, AND ANY DISCREPANCIES REPORTED IMMEDIATELY TO THE ARCHITECT/DISIGNER.


THIS DRAWING IS TO BE READ IN CONJUNCTION WITH ALL OTHER DESIGN TEAM DETAILS AND SPECIFICATIONS.

DO NOT SCALE FROM DRAWINGS, EXCEPT FOR THE PURPOSES OF PLANNING ASSESSMENT.

LEGEND:




RETAINED STRUCTURE

SCALE BAR FOR 1:100

 


Rev.	Description	By	Chkd	Date
P1	ISSUE FOR INFORMATION	SS	SS	SEPT 25


Title:	ISSUE FOR INFORMATION		
Client:			
Project:	6 LEVEN WAY, HAYES UB3 2SR		
Drawing:	EXISTING PLANS AND ELEVATIONS		
Drawn:	SS	Chkd:	SS
Drawing Status:	PLANNING ISSUE	Rev.	P1
Scale:	Noted @ A2	Date	SEPT 25
Job No.	PSD/2025/694	Drawing No.	A01

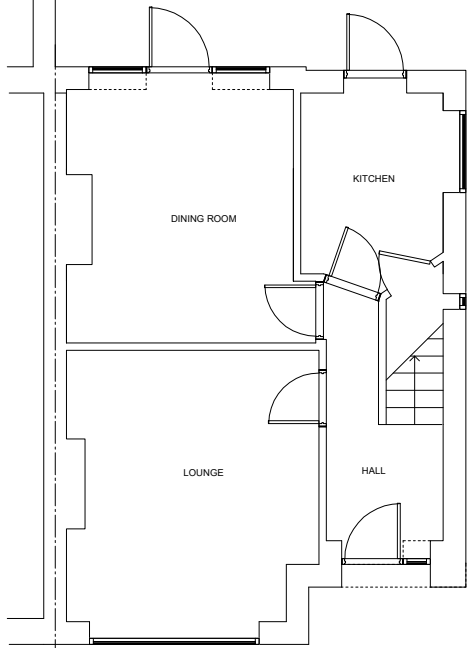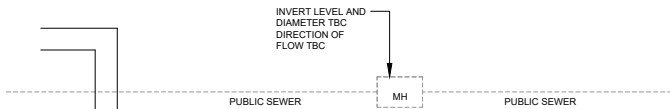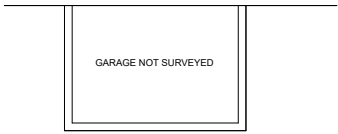

GROUND FLOOR (existing)
Scale 1:100

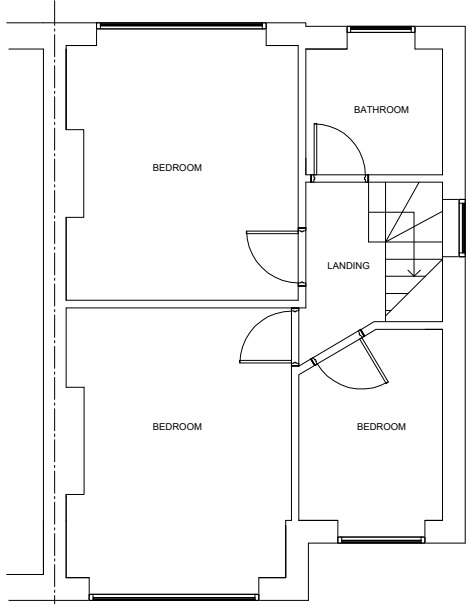

FIRST FLOOR (existing)
Scale 1:100

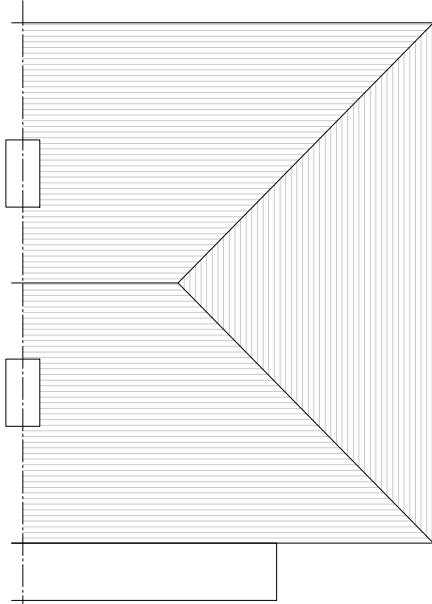


ROOF PLAN (existing)
Scale 1:100




FRONT ELEVATION (existing)
Scale 1:100



REAR ELEVATION (existing)
Scale 1:100

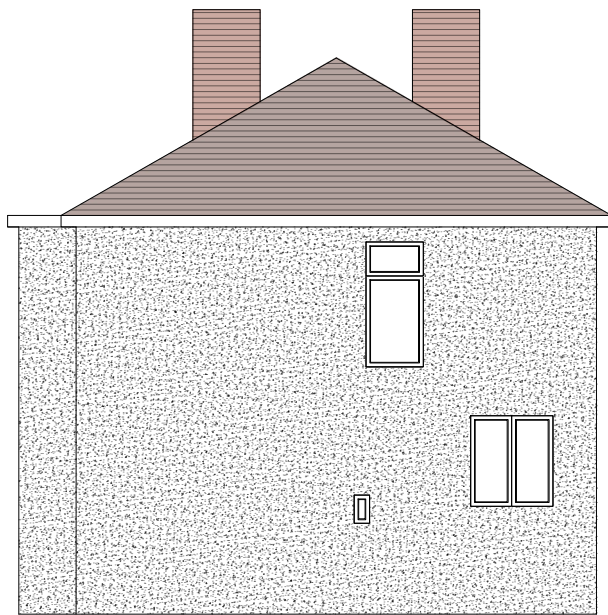

SIDE ELEVATION 1 (existing)
Scale 1:100

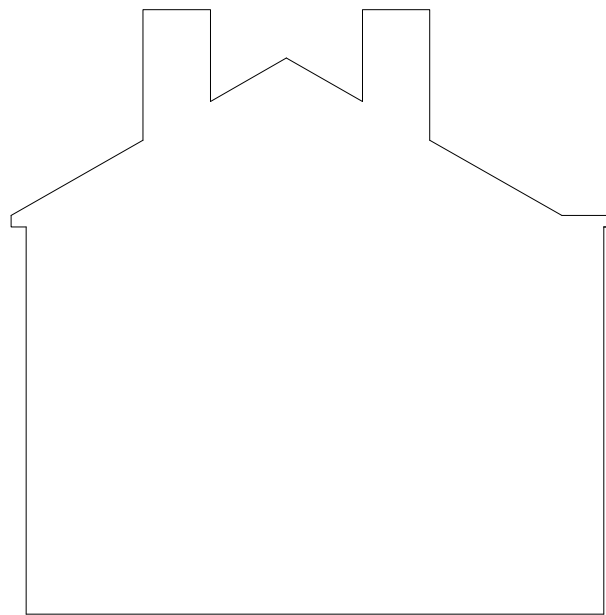

SIDE ELEVATION 2 (existing)
Scale 1:100