


Written dimensions to be taken in preference to scaled dimensions. The Contractor is responsible for checking all dimensions before work starts.

All work is to be carried out to the requirements, and to the satisfaction of the Local Authority.

These drawings are for planning purposes only.


Any discrepancies to be brought to the attention of Star Plans Consultants immediately.

Description

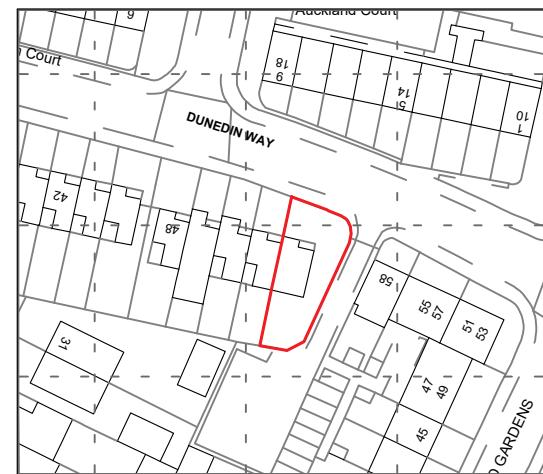


OS Map

0 25m 50m 100m
SCALE 1:1250

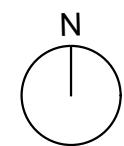


 **Property Boundary**

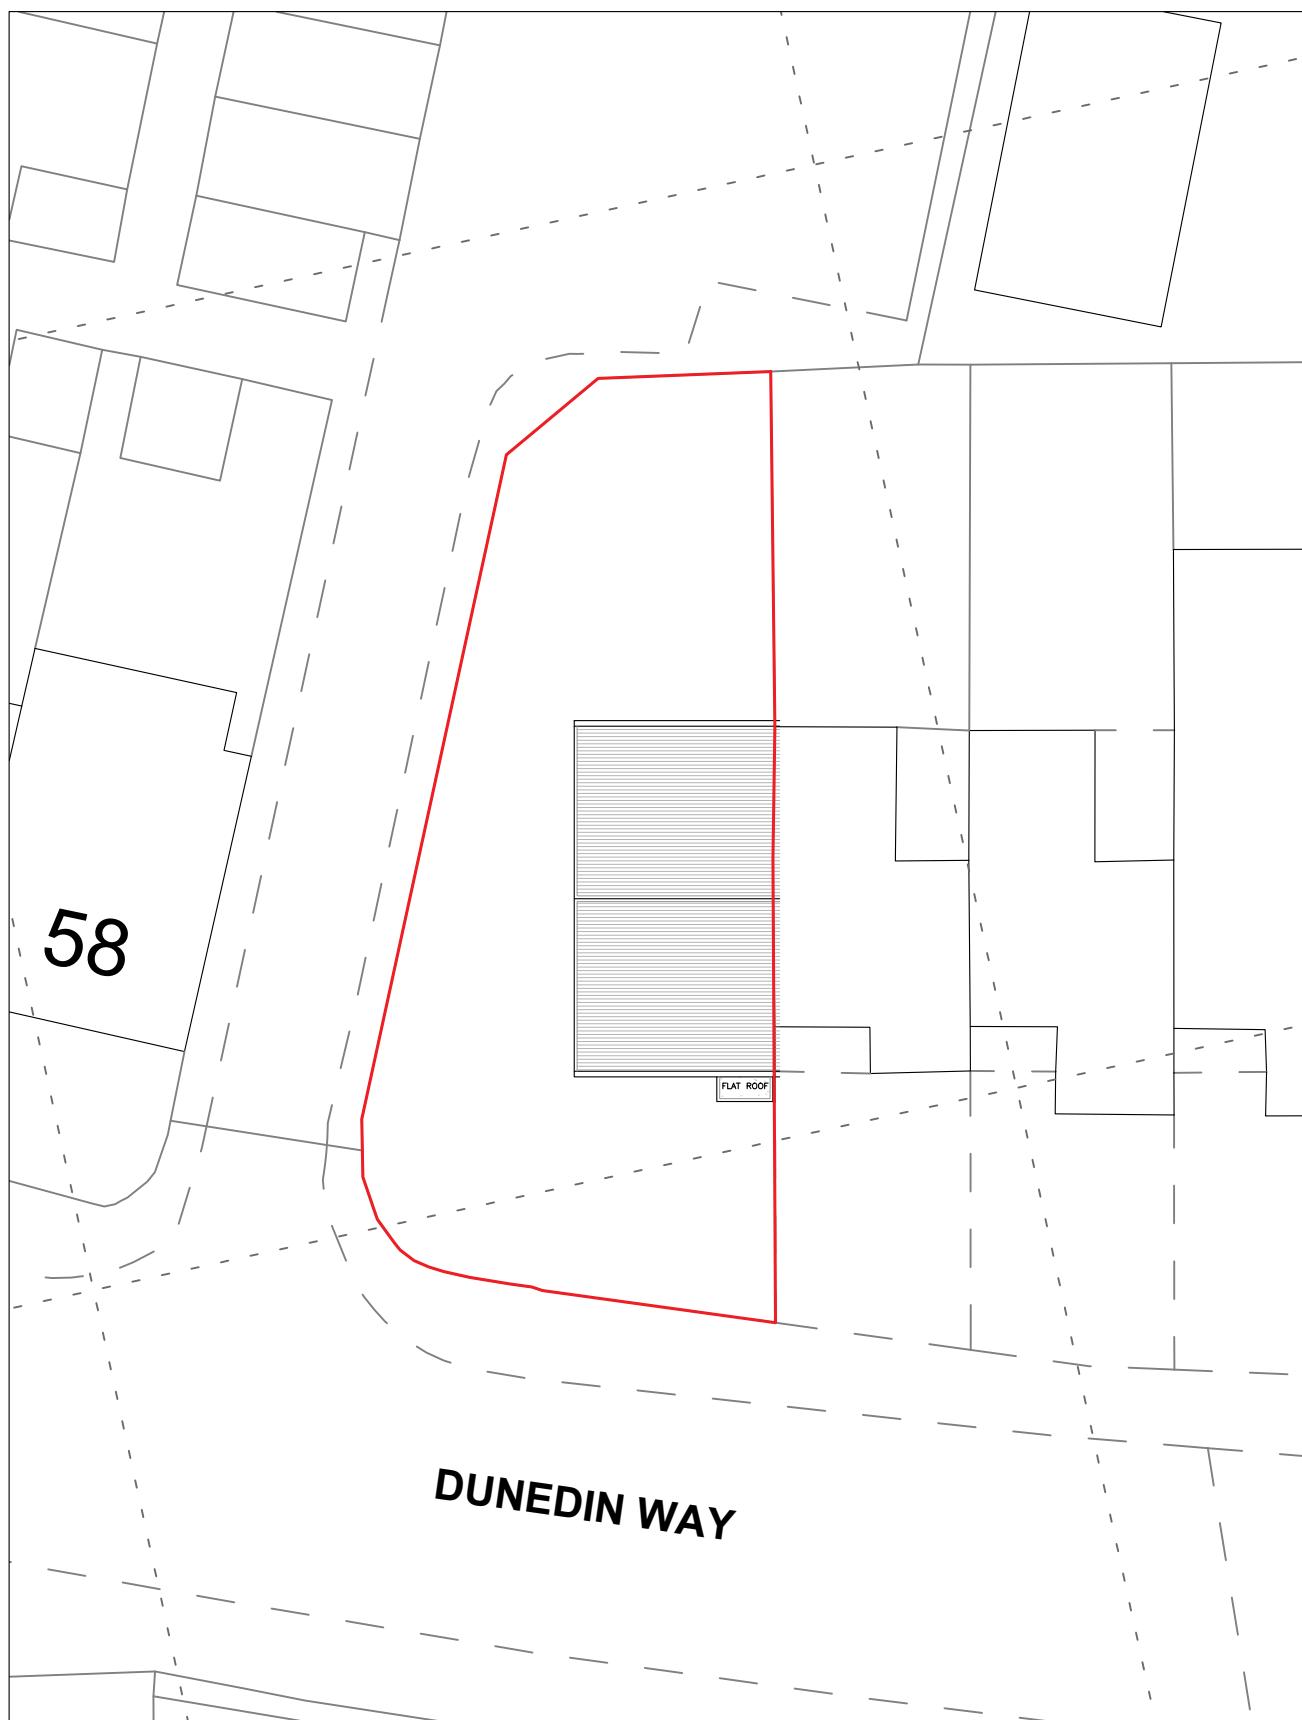

Location Plan

0 1m 5m 10m 20m
SCALE 1:200

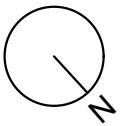

Rev	Date	Description	by	chk

STAR PLANS
where millimeters matter

76 Steli Ave, Canvey Island SS8 9QF
01268 914 125 • info@starplans.co.uk

Architecture | Planning


Client

Project
56 Dunedin Way Hayes UB4 9LG


Title
Existing OS Map and Location Plan

Date: 09.09.2025	Rev:
Scale: 1:100@A3	
Drawing No. L001	

Written dimensions to be taken in preferences to scaled dimensions. The Contractor is responsible for checking all dimensions before work starts.
 All work is to be carried out to the requirements, and to the satisfaction of the Local Authority.
 These drawings are for planning purposes only
 Any discrepancies to be brought to the attention of Star Plans Consultants immediately.

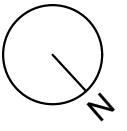

Description

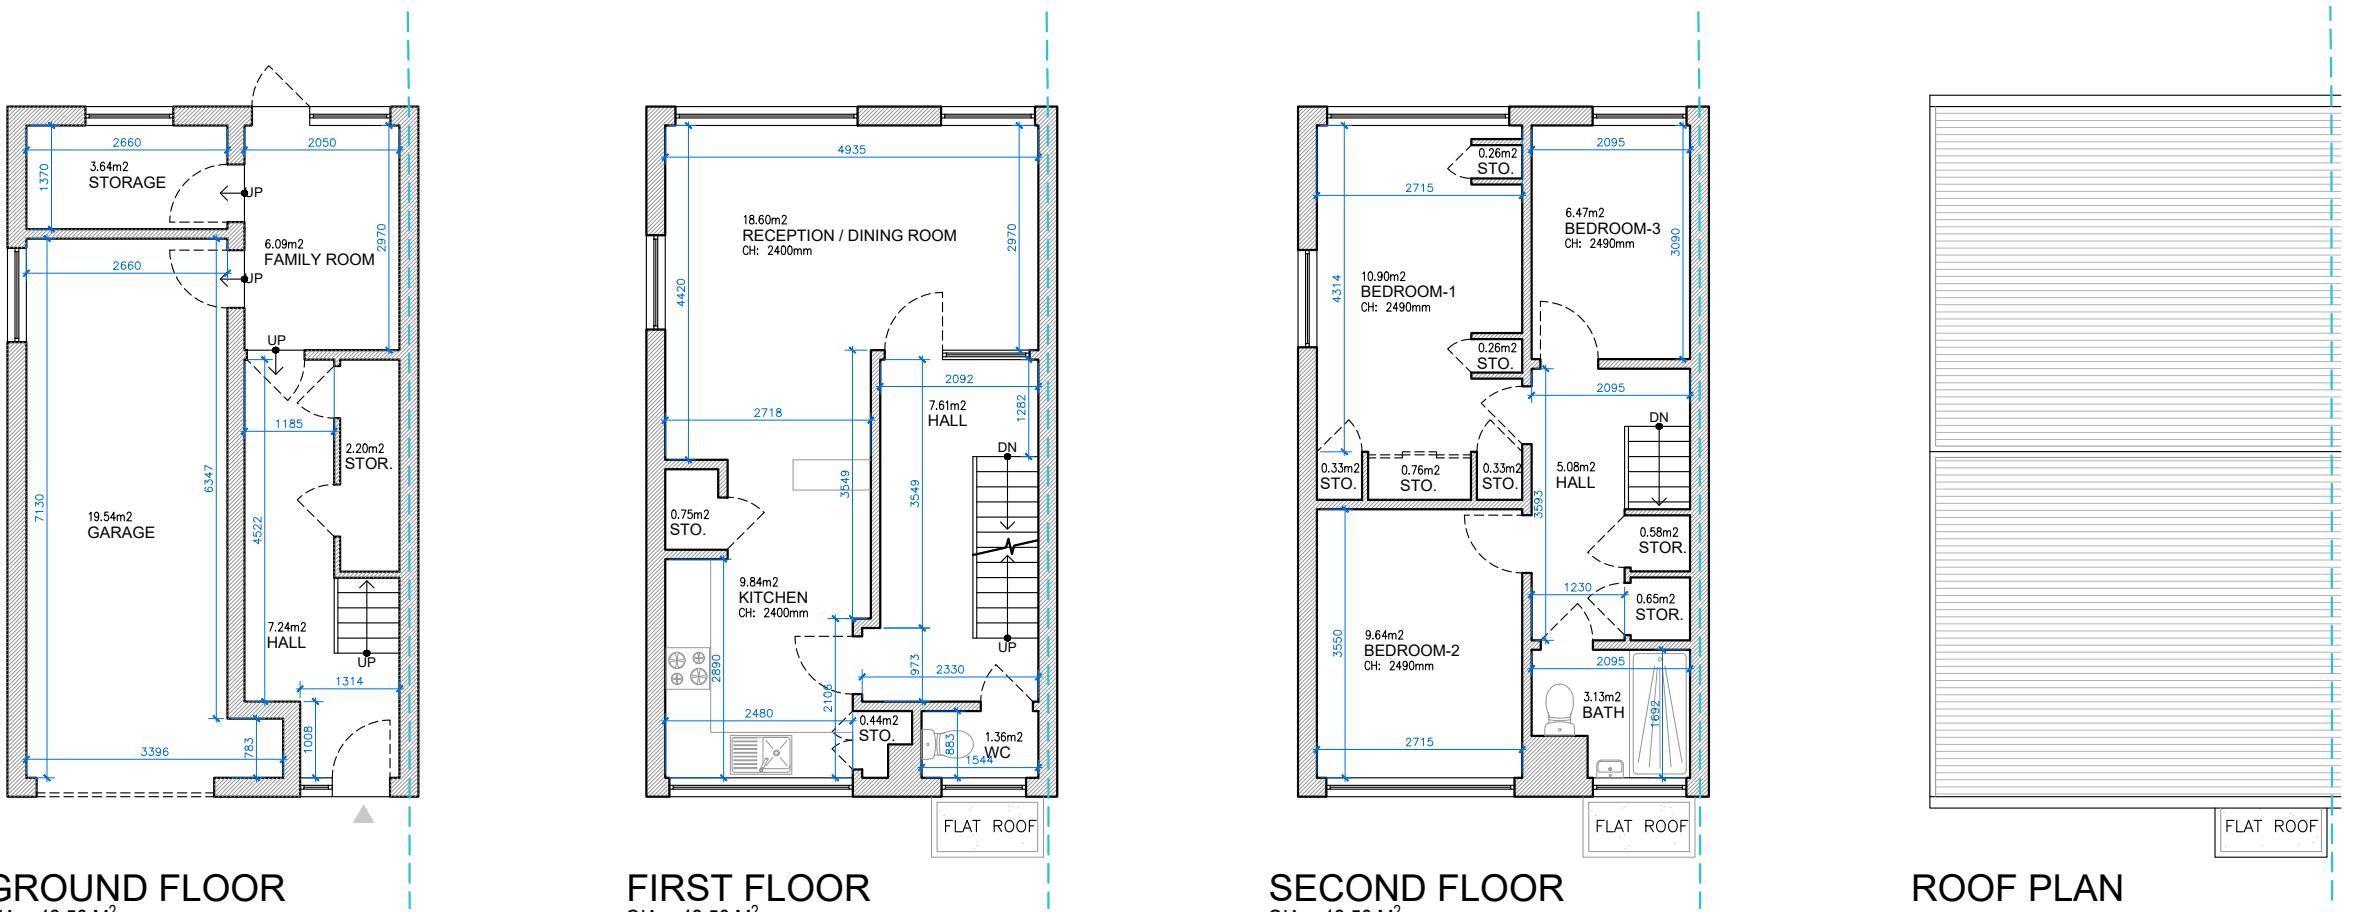

TOTAL EXISTING GIA = 127.68 M²



Rev	Date	Description	by	chk

STAR PLANS
where millimeters matter

76 Steli Ave, Canvey Island SS8 9QF
01268 914 125 • info@starplans.co.uk

Architecture | Planning

Client		
Project	56 Dunedin Way Hayes UB4 9LG	
Title	Existing Floor Plans and Roof Plan	
Date:	03.09.2025	Rev:
Scale:	1:100@A3	
Drawing No.	E001	



SOUTH-WEST ELEVATION (REAR VIEW)

Written dimensions to be taken in preference to scaled dimensions. The Contractor is responsible for checking all dimensions before work starts.

All work is to be carried out to the requirements, and to the satisfaction of the Local Authority.
These drawings are for planning purposes only
Any discrepancies to be brought to the attention of Star Plans Consultants immediately.

Description

Rev	Date	Description	by	chk

STAR PLANS
where millimeters matter

76 Steli Ave, Canvey Island SS8 9QF
01268 914 125 • info@starplans.co.uk

Architecture | Planning

Client		
Project	56 Dunedin Way Hayes UB4 9LG	
Title	Existing Rear Elevation	
Date:	09.09.2025	Rev:
Scale:	1:100@A3	
Drawing No.	E002	