

Written dimensions to be taken in preference to scaled dimensions. The Contractor is responsible for checking all dimensions before work starts.

All work is to be carried out to the requirements, and to the satisfaction of the Local Authority.

These drawings are for planning purposes only.

Any discrepancies to be brought to the attention of Star Plans Consultants immediately.

Description




OS Map



0 25m 50m 100m
SCALE 1:1250

 **Property Boundary**

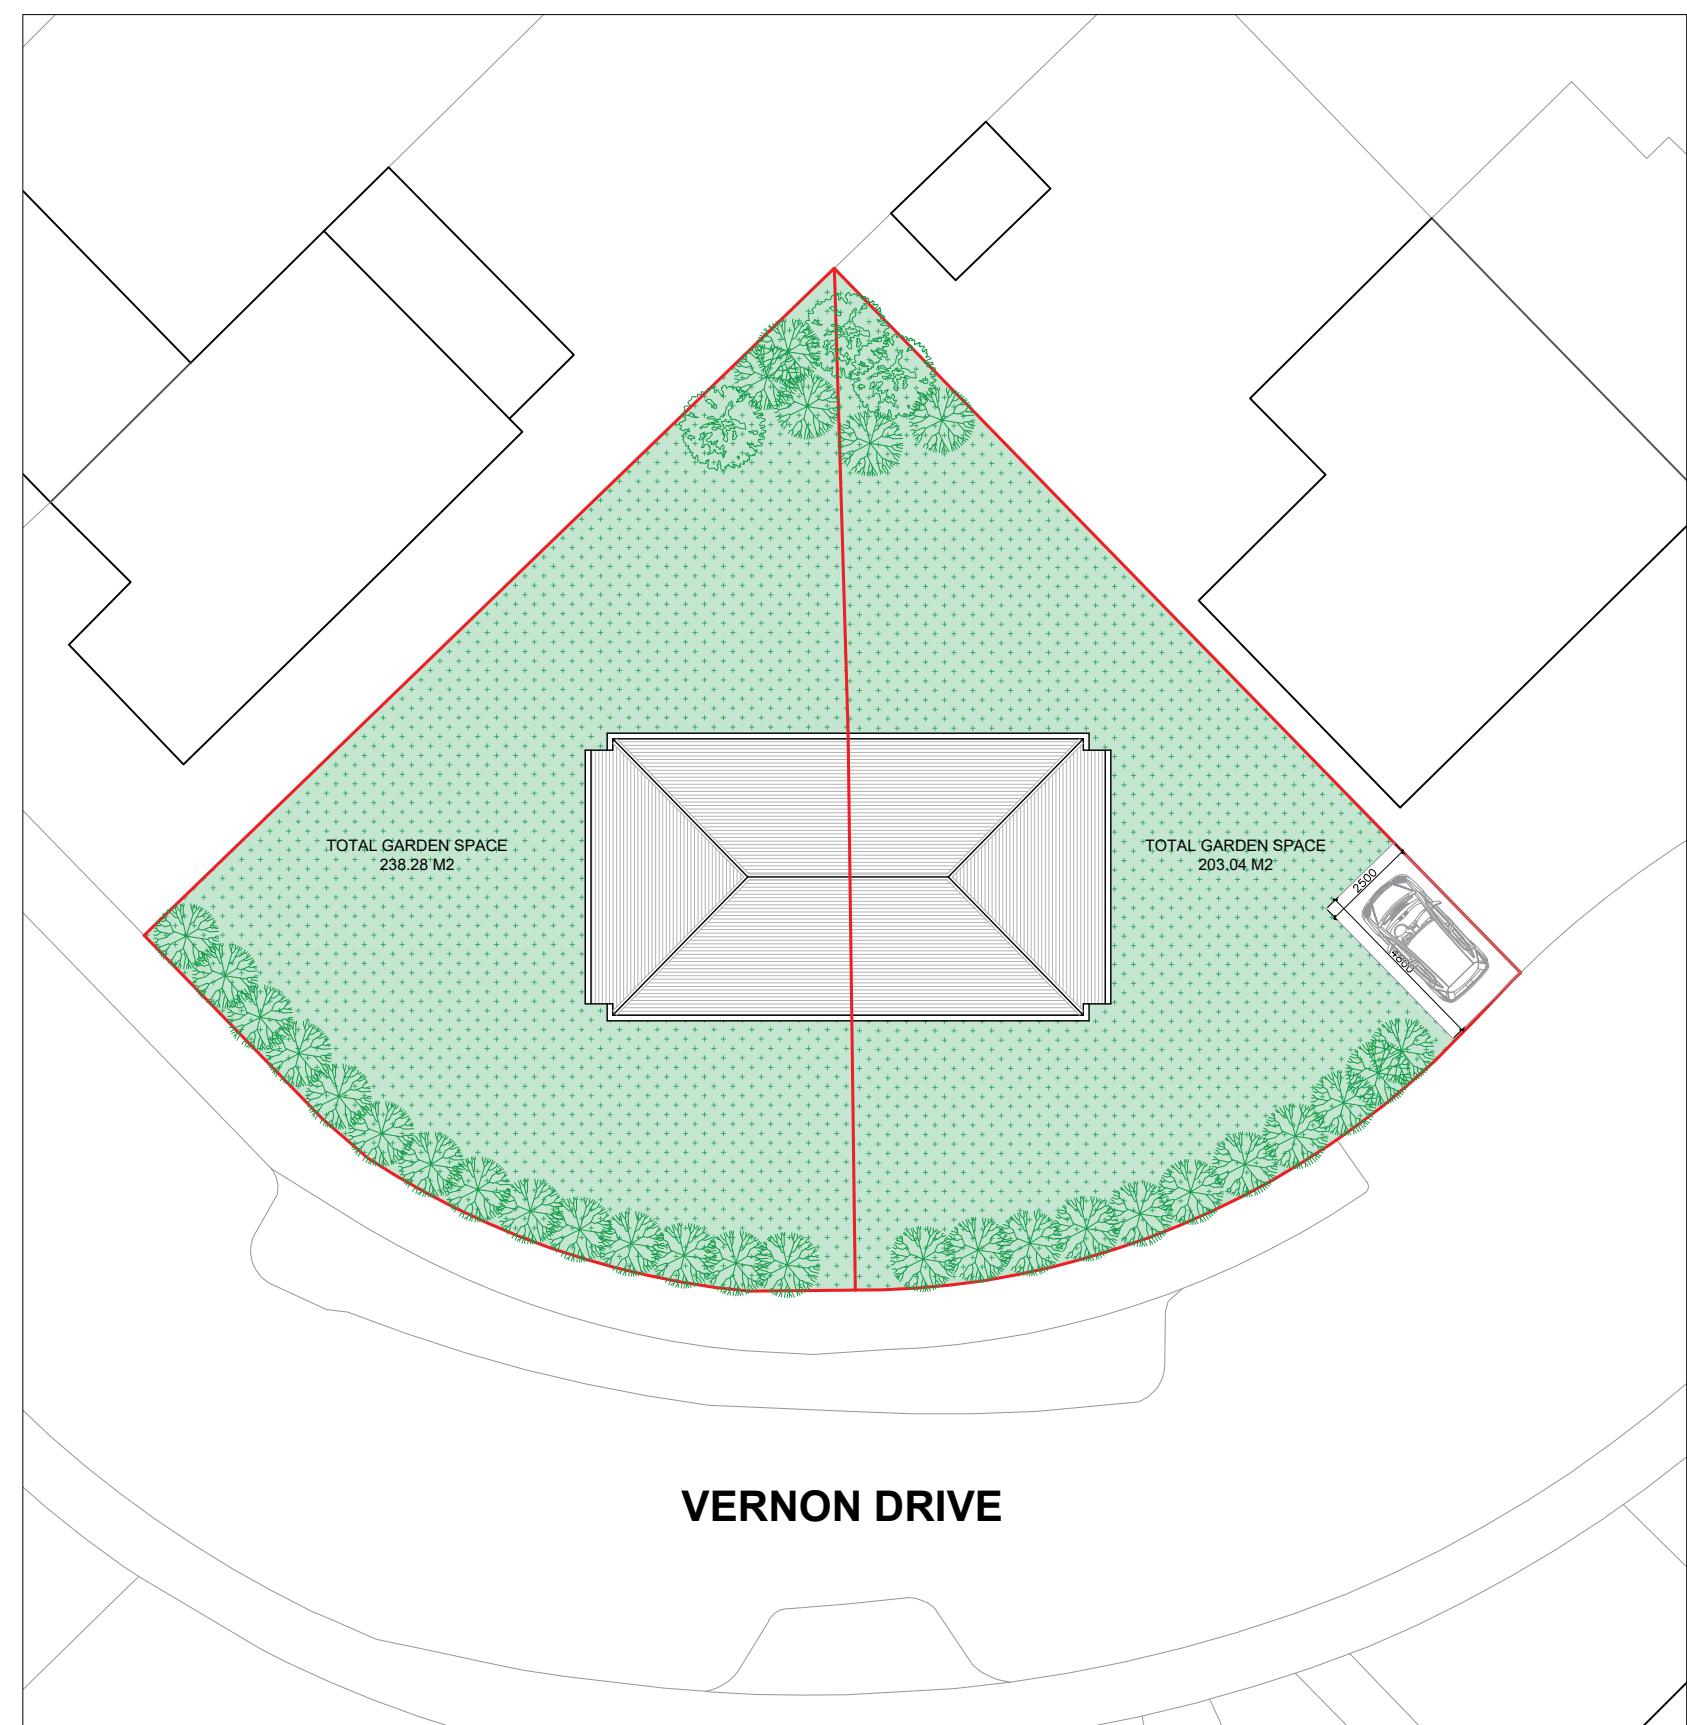

Location Plan

0 1m 5m 10m 20m
SCALE 1:200



STAR PLANS
where millimeters matter

76 Steli Ave, Canvey Island SS8 9QF
01268 914 125 • info@starplans.co.uk

Architecture | Planning

Client

Project
40 Vernon Dr, Harefield, Uxbridge
UB9 6EG

Title

Existing OS - Location Plans





Date:	22.08.2025	Rev:	
Scale:	1:200 / 1:1250 @A3		
Drawing No.	L001		A

Written dimensions to be taken in preferences to scaled dimensions. The Contractor is responsible for checking all dimensions before work starts.

All work is to be carried out to the requirements, and to the satisfaction of the Local Authority.
These drawings are for planning purposes only

Any discrepancies to be brought to the attention of Star Plans Consultants immediately.

Description

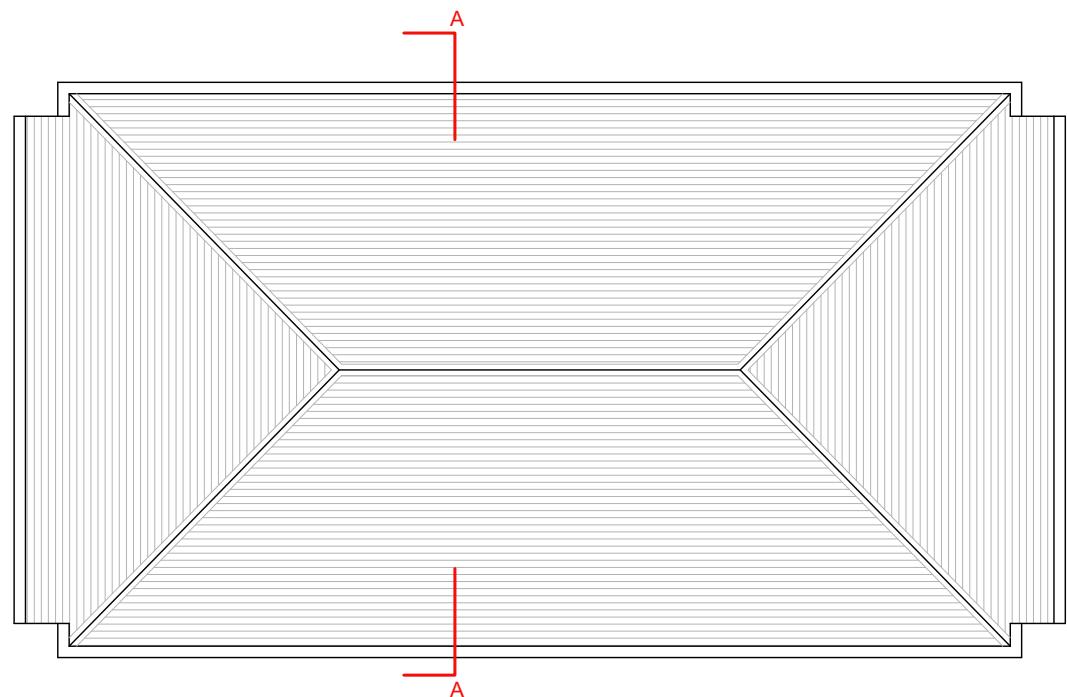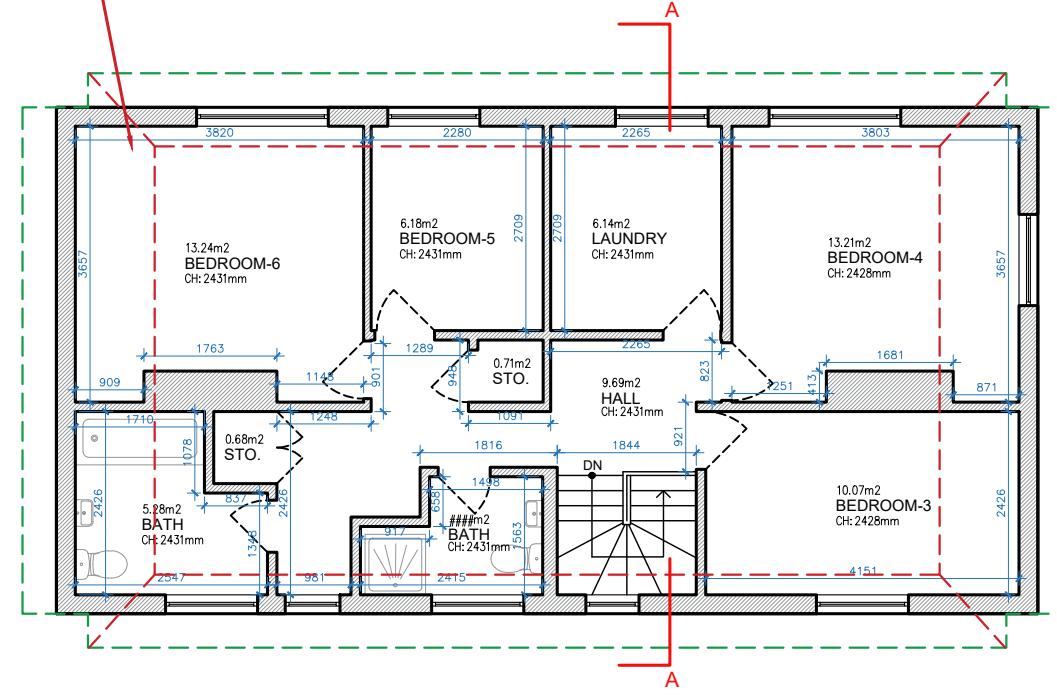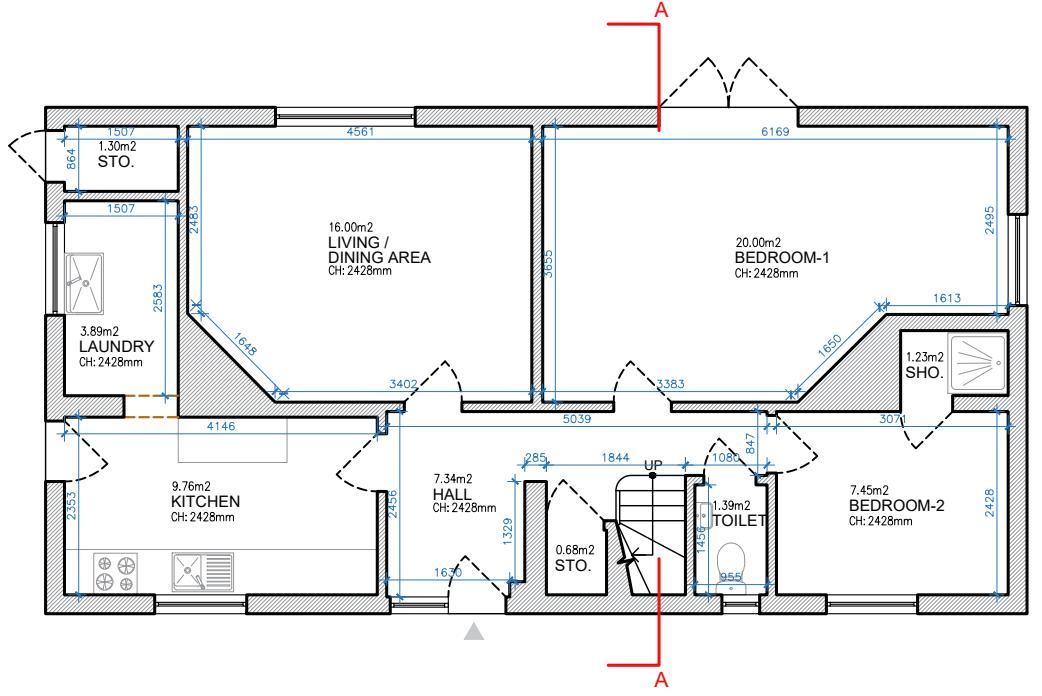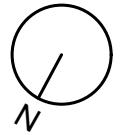

TOTAL EXISTING GIA = 154.71 M²



Rev	Date	Description	by	chk

STAR PLANS
where millimeters matter

76 Steli Ave, Canvey Island SS8 9QF
01268 914 125 • info@starplans.co.uk

Architecture | Planning

Client


Project
40 Vernon Dr, Harefield, Uxbridge
UB9 6EG

Title
Existing Floor Plans and Roof Plan


Date:	03.09.2025	Rev:
Scale:	1:100@A3	
Drawing No.	E001	

Written dimensions to be taken in preference to scaled dimensions. The Contractor is responsible for checking all dimensions before work starts.
 All work is to be carried out to the requirements, and to the satisfaction of the Local Authority.
 These drawings are for planning purposes only.
 Any discrepancies to be brought to the attention of Star Plans Consultants immediately.

Description

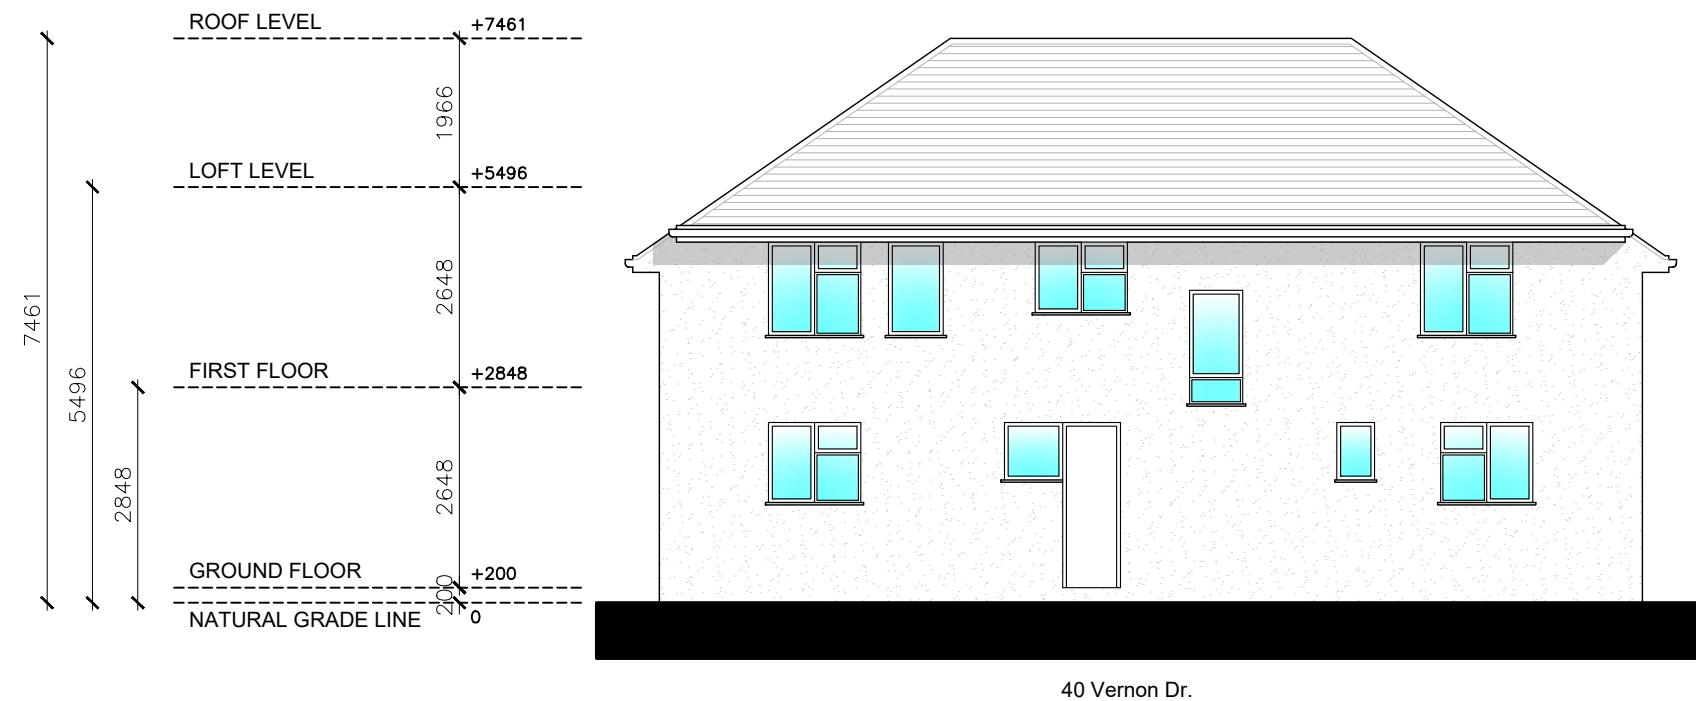

NORTH-EAST ELEVATION (FRONT VIEW)

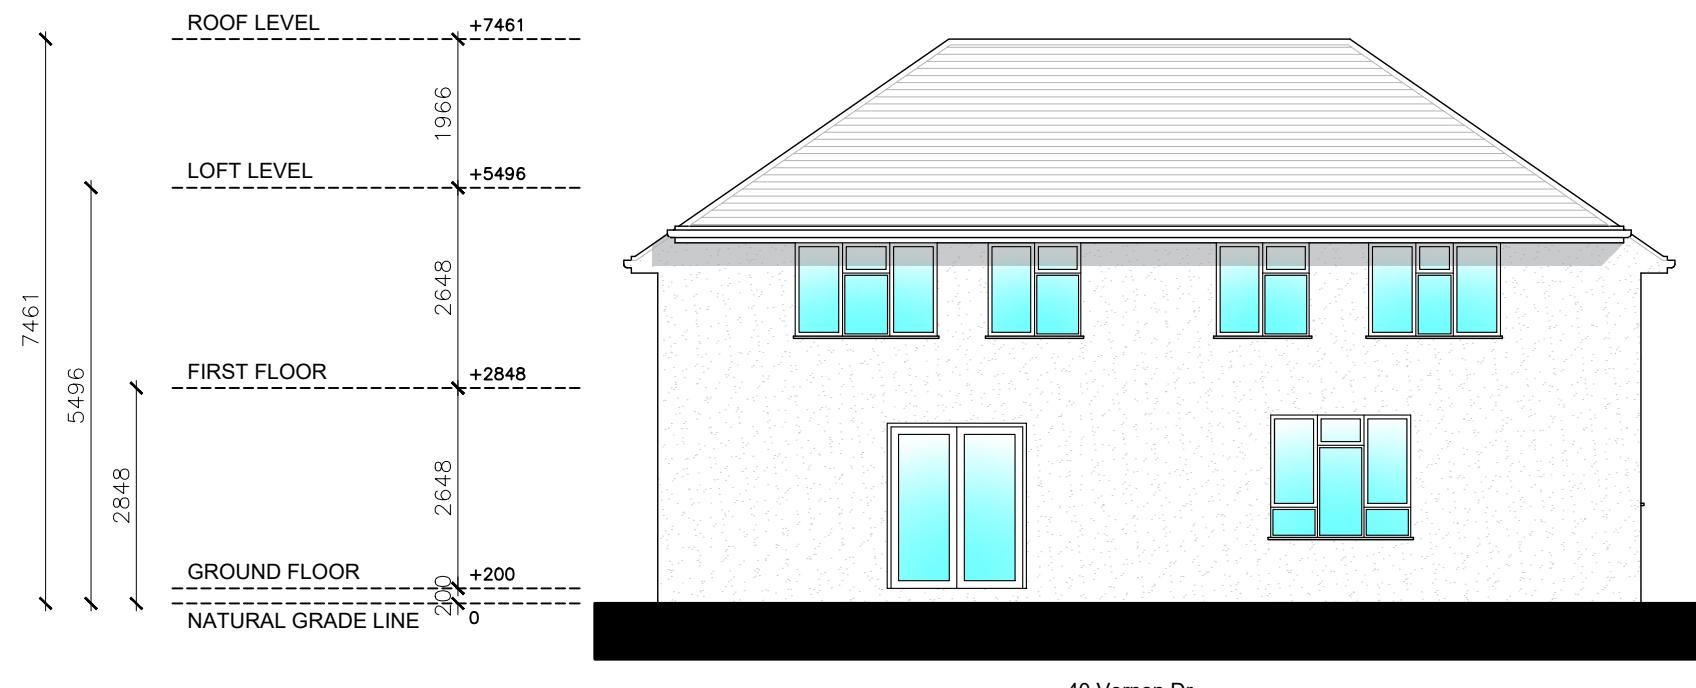

SOUTH-WEST ELEVATION (REAR VIEW)



Rev	Date	Description	by	chk

STAR PLANS
where millimeters matter

76 Steli Ave, Canvey Island SS8 9QF
01268 914 125 • info@starplans.co.uk


Architecture | Planning

Client


Project
40 Vernon Dr, Harefield, Uxbridge
UB9 6EG

Title
Existing Front and Rear Elevations

Date: 03.09.2025	Rev:
Scale: 1:100@A3	
Drawing No. E002	

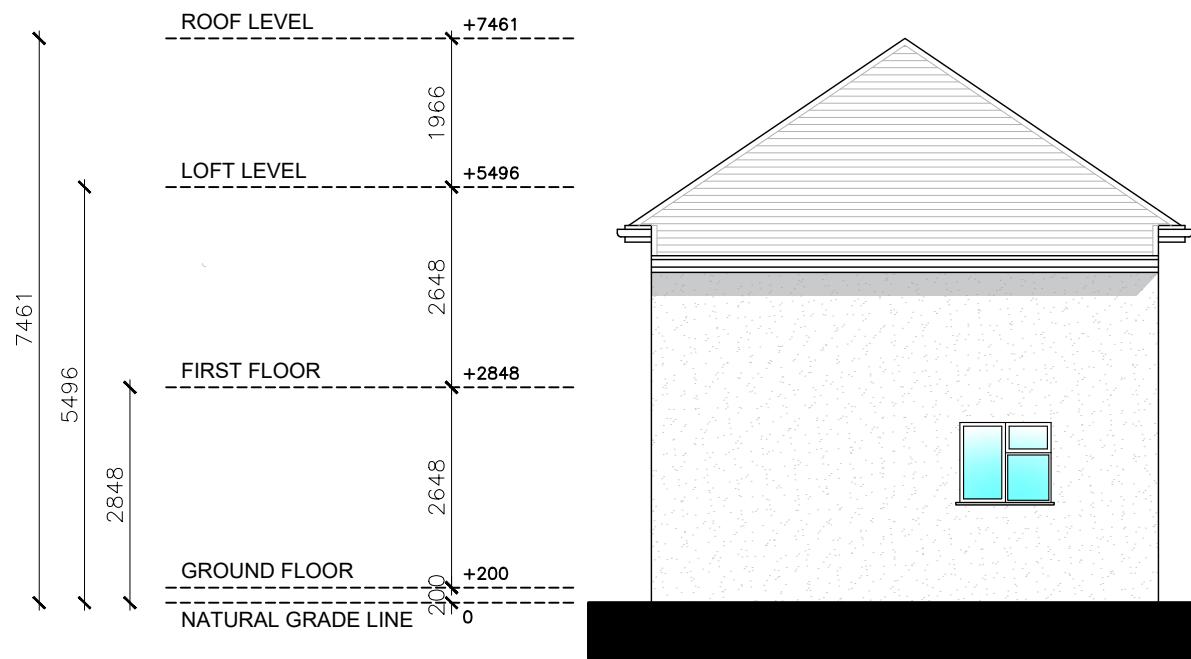

NORTH-WEST ELEVATION (RIGHT SIDE VIEW)

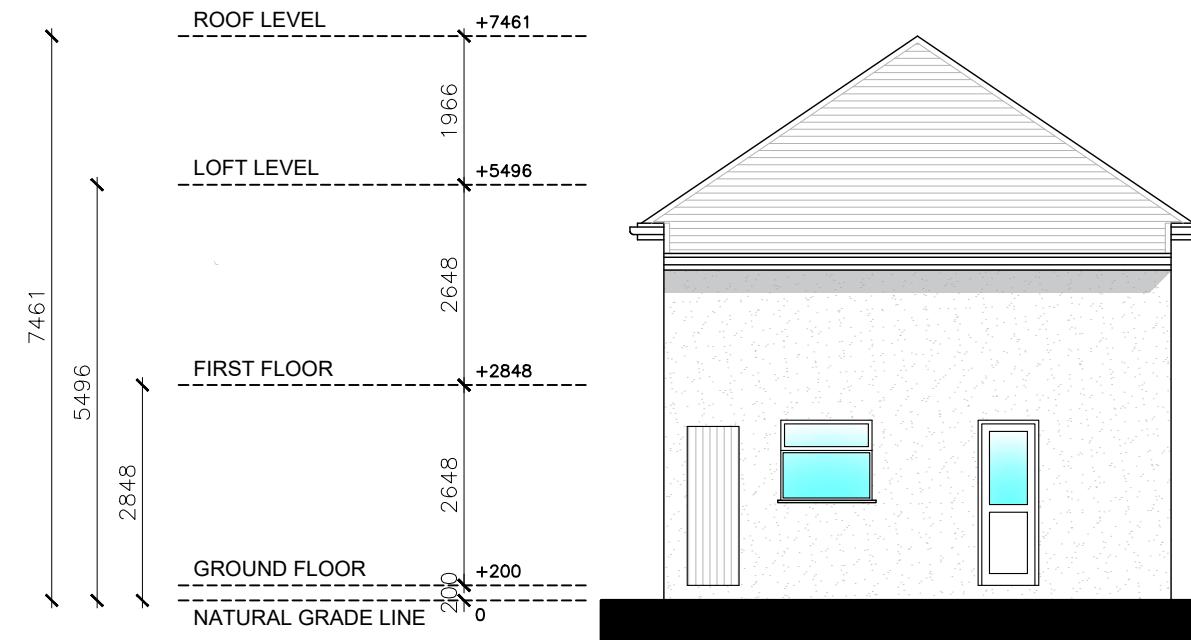

SOUTH-EAST ELEVATION (LEFT SIDE VIEW)



Written dimensions to be taken in preference to scaled dimensions. The Contractor is responsible for checking all dimensions before work starts.

All work is to be carried out to the requirements, and to the satisfaction of the Local Authority.
These drawings are for planning purposes only.

Any discrepancies to be brought to the attention of Star Plans Consultants immediately.

Description

Rev	Date	Description	by	chk

STAR PLANS
where millimeters matter

76 Steli Ave, Canvey Island SS8 9QF
01268 914 125 • info@starplans.co.uk

Architecture | Planning


Client

Project
40 Vernon Dr, Harefield, Uxbridge
UB9 6EG

Title

Existing Side Elevation

Date:	03.09.2025	Rev:	
Scale:	1:100@A3		
Drawing No.	E003		

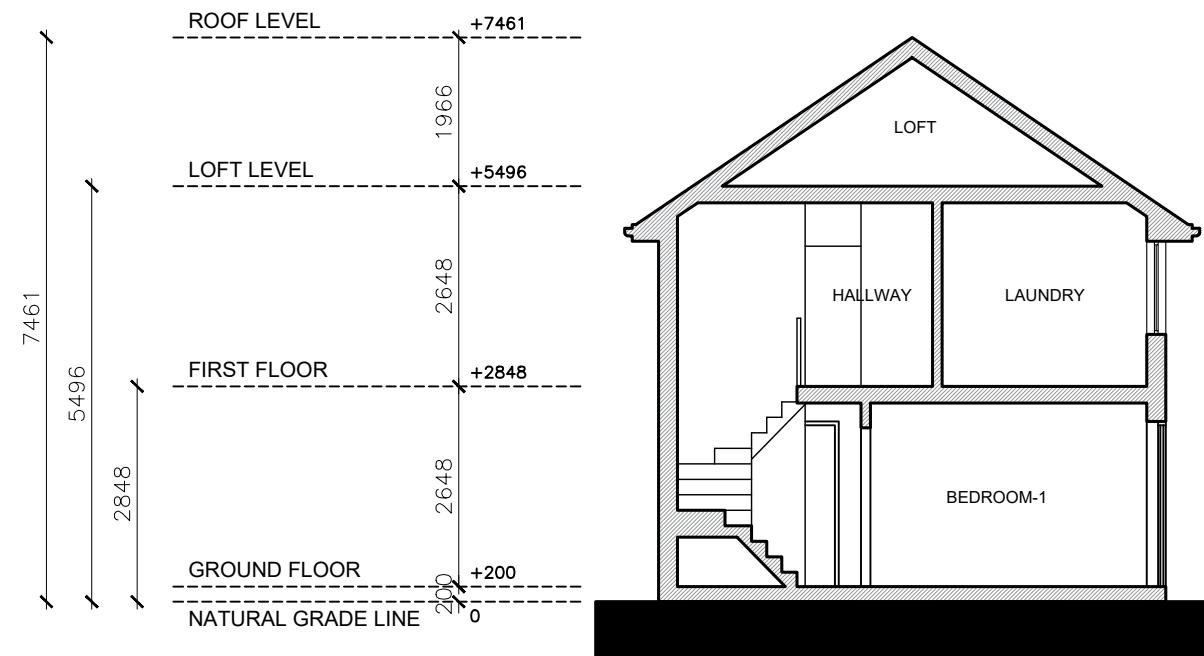

SECTION A-A



Written dimensions to be taken in preference to scaled dimensions. The Contractor is responsible for checking all dimensions before work starts.

All work is to be carried out to the requirements, and to the satisfaction of the Local Authority.
These drawings are for planning purposes only

Any discrepancies to be brought to the attention of Star Plans Consultants immediately.

Description

Rev	Date	Description	by	chk

STAR PLANS
where millimeters matter

76 Steli Ave, Canvey Island SS8 9QF
01268 914 125 • info@starplans.co.uk

Architecture | Planning


Client		
Project	40 Vernon Dr, Harefield, Uxbridge UB9 6EG	
Title	Existing Section	
Date:	03.09.2025	Rev:
Scale:	1:100@A3	
Drawing No.	E004	

Written dimensions to be taken in preference to scaled dimensions. The Contractor is responsible for checking all dimensions before work starts.


All work is to be carried out to the requirements, and to the satisfaction of the Local Authority.
These drawings are for planning purposes only

Any discrepancies to be brought to the attention of Star Plans Consultants immediately.

Description

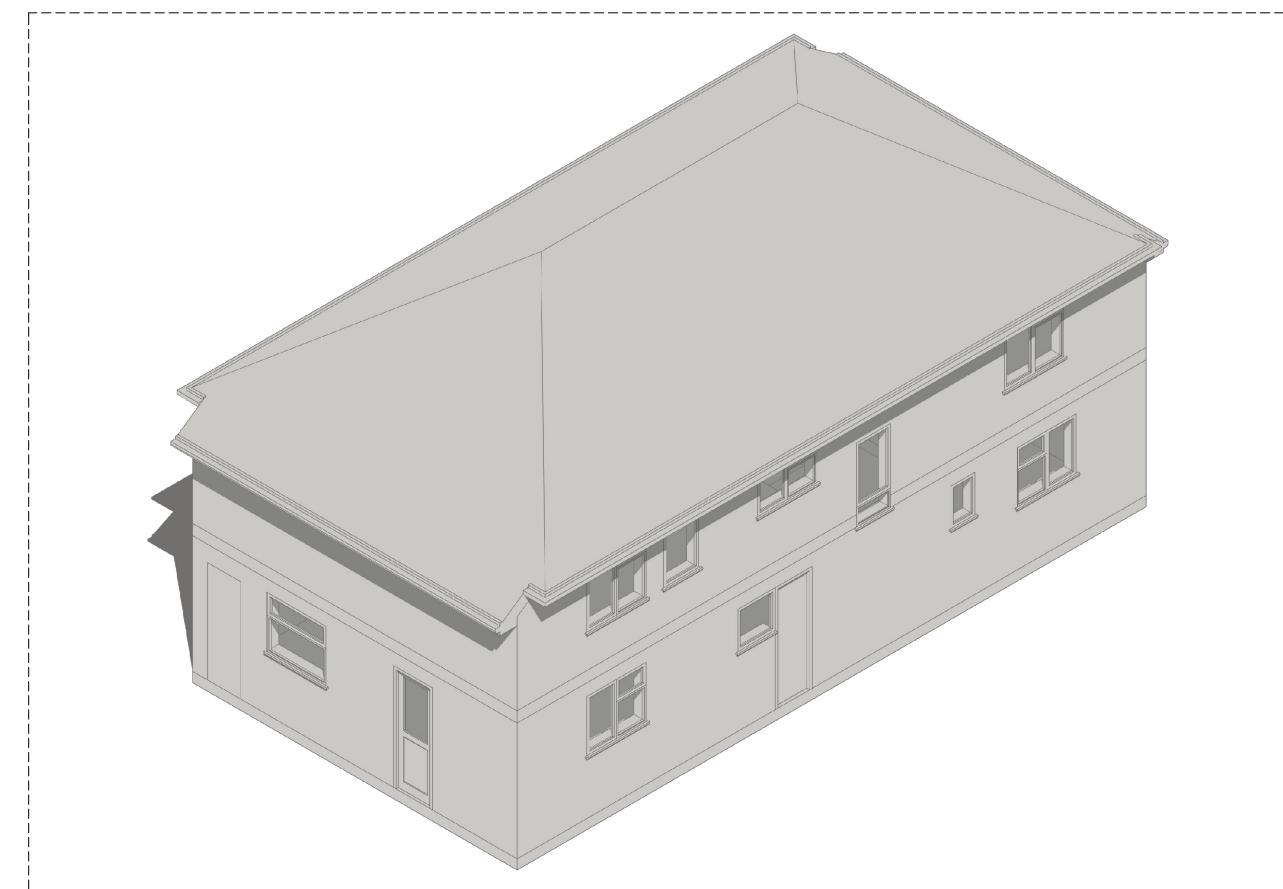

ISOMETRIC VIEW 1

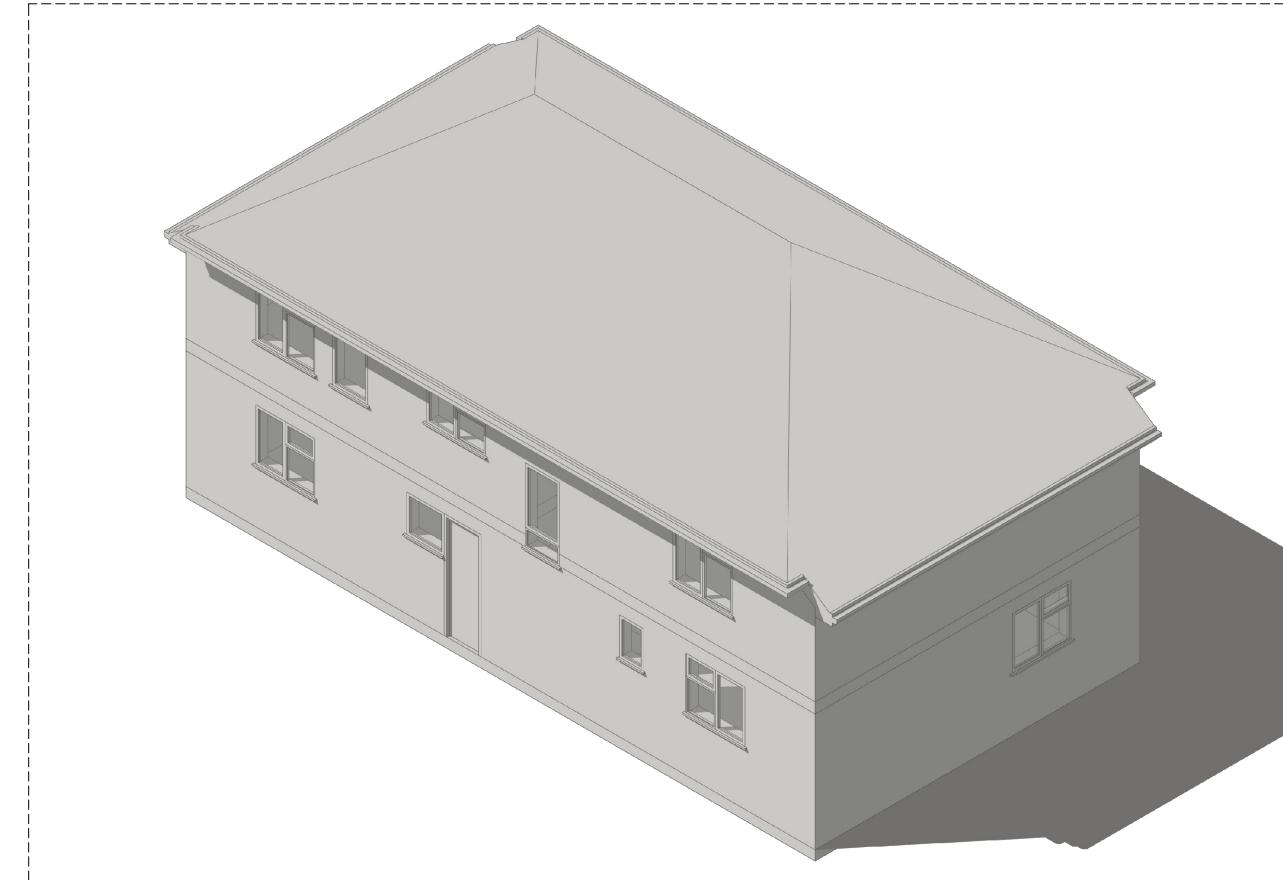

ISOMETRIC VIEW 2



Rev	Date	Description	by	chk

STAR PLANS
where millimeters matter

76 Steli Ave, Canvey Island SS8 9QF
01268 914 125 • info@starplans.co.uk

Architecture | Planning

Client

Project

40 Vernon Dr, Harefield, Uxbridge
UB9 6EG

Title

Existing Isometric Views

Date:	03.09.2025	Rev:
Scale:	1:100@A3	
Drawing No.	E005	