
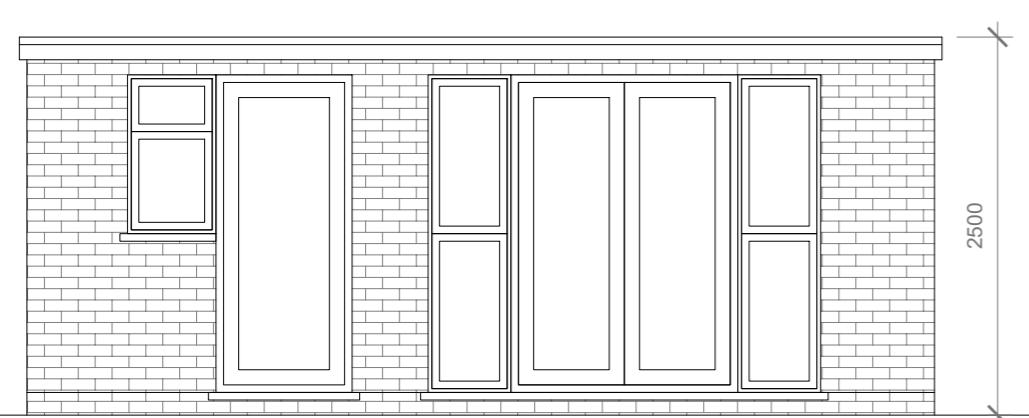
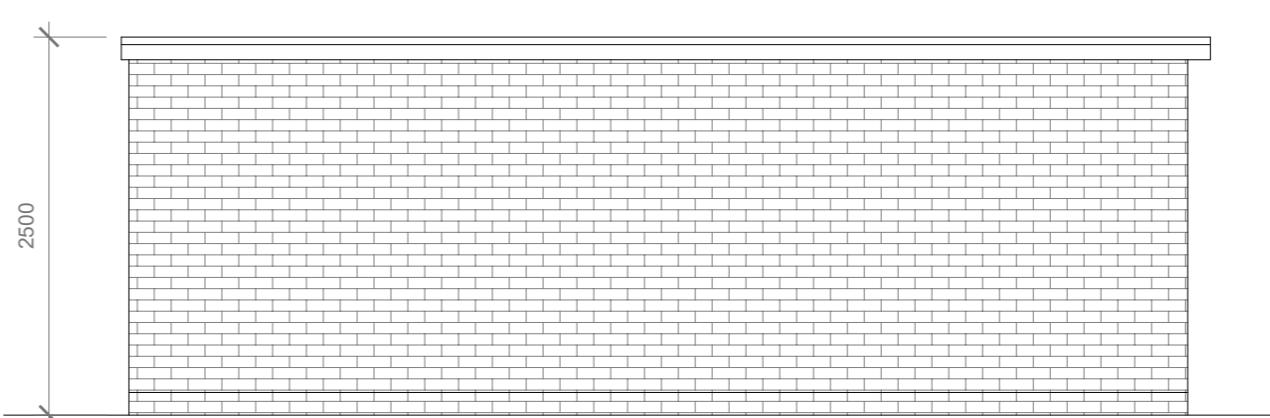
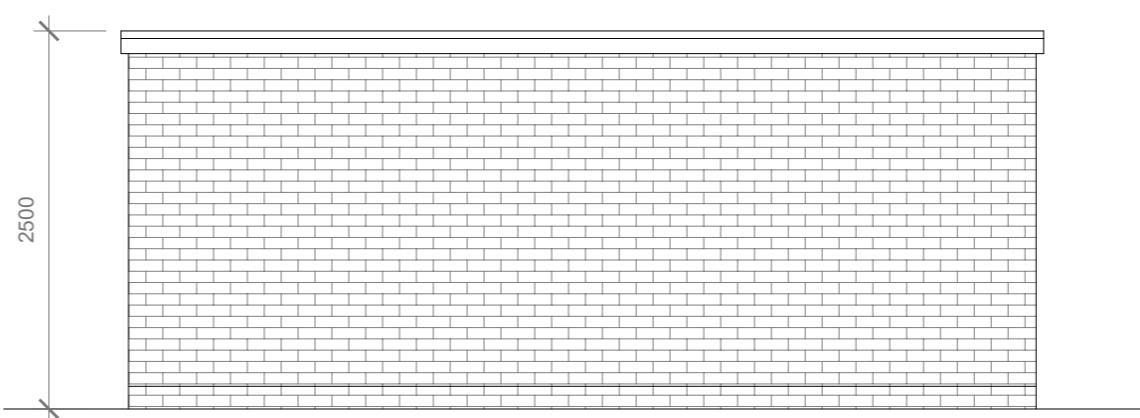
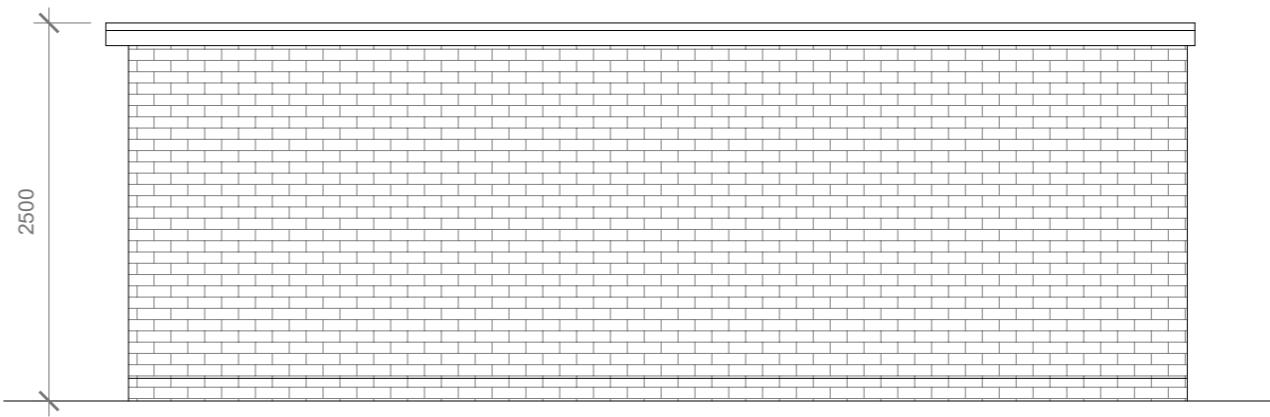


GENERAL NOTES:
1. ALL DIMENSIONS ARE IN MILLIMETER.
2. VERIFY ALL DIMENSIONS AND CONDITIONS BEFORE BUILDING OR STARTING CONSTRUCTION. NOTIFY THE DESIGNER IMMEDIATELY OF ANY DISCREPANCY OR VARIATION.
3. ALL WORK TO COMPLY WITH CURRENT BUILDING REGULATIONS AND CODES OF PRACTICE

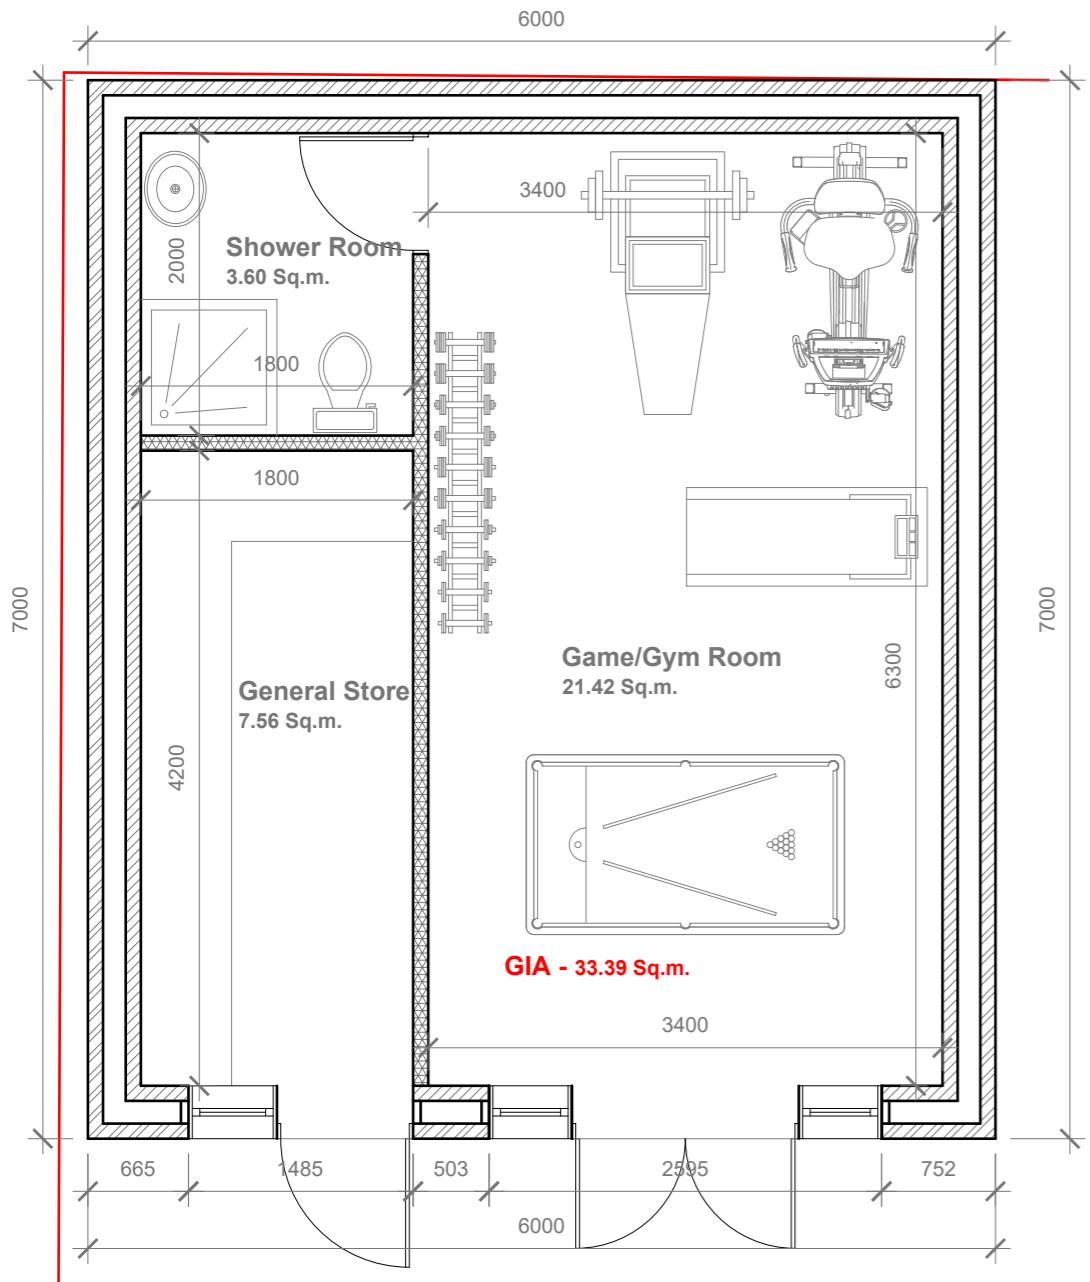

Title:

Proposed Out-Building Floor Plan & Elevations

Site Address	Scale: 1:50 @A3
39B Gledwood Avenue, Hayes. Middx. UB4 0AN	Date: 17/09/2025
	Drawing No.: 2025/139 -01
	Drawn By: RO
Revision Date:	

e:mail - faluckpatel@yahoo.com
(M) +44 (0) 7871 466 254