


EXISTING GROUND FLOOR

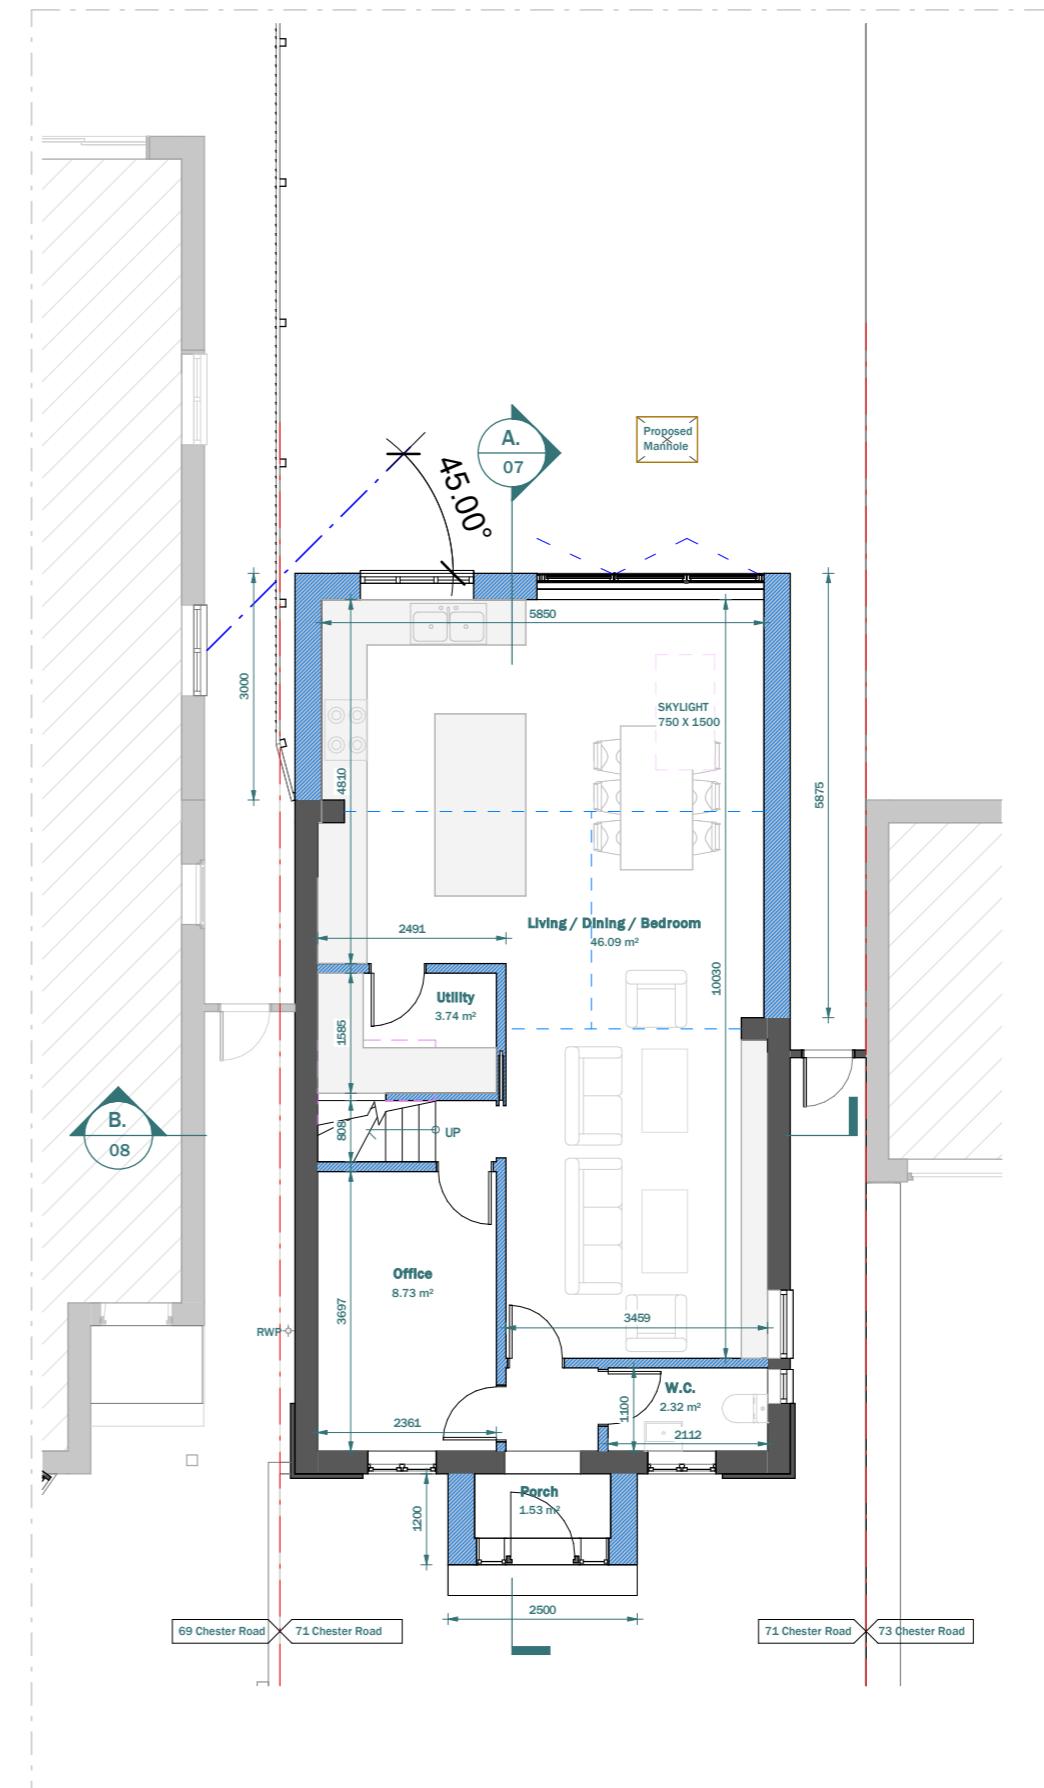


PROPOSED GROUND FLOOR


LEGEND:

- EXISTING WALL
- PROPOSED WALL
- - - DEMOLISHED LINE
- INVISIBLE LINE


Scale 1:100 @A3			SCALE 1:100	DATE 09/01/2026
VERSION	DESCRIPTION	DATE	DRAWN PS/DS	VERSION 1
A	Revision 01	09-01-2026		

SHEET REF. NO
71CR -PL -01

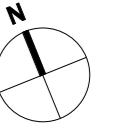

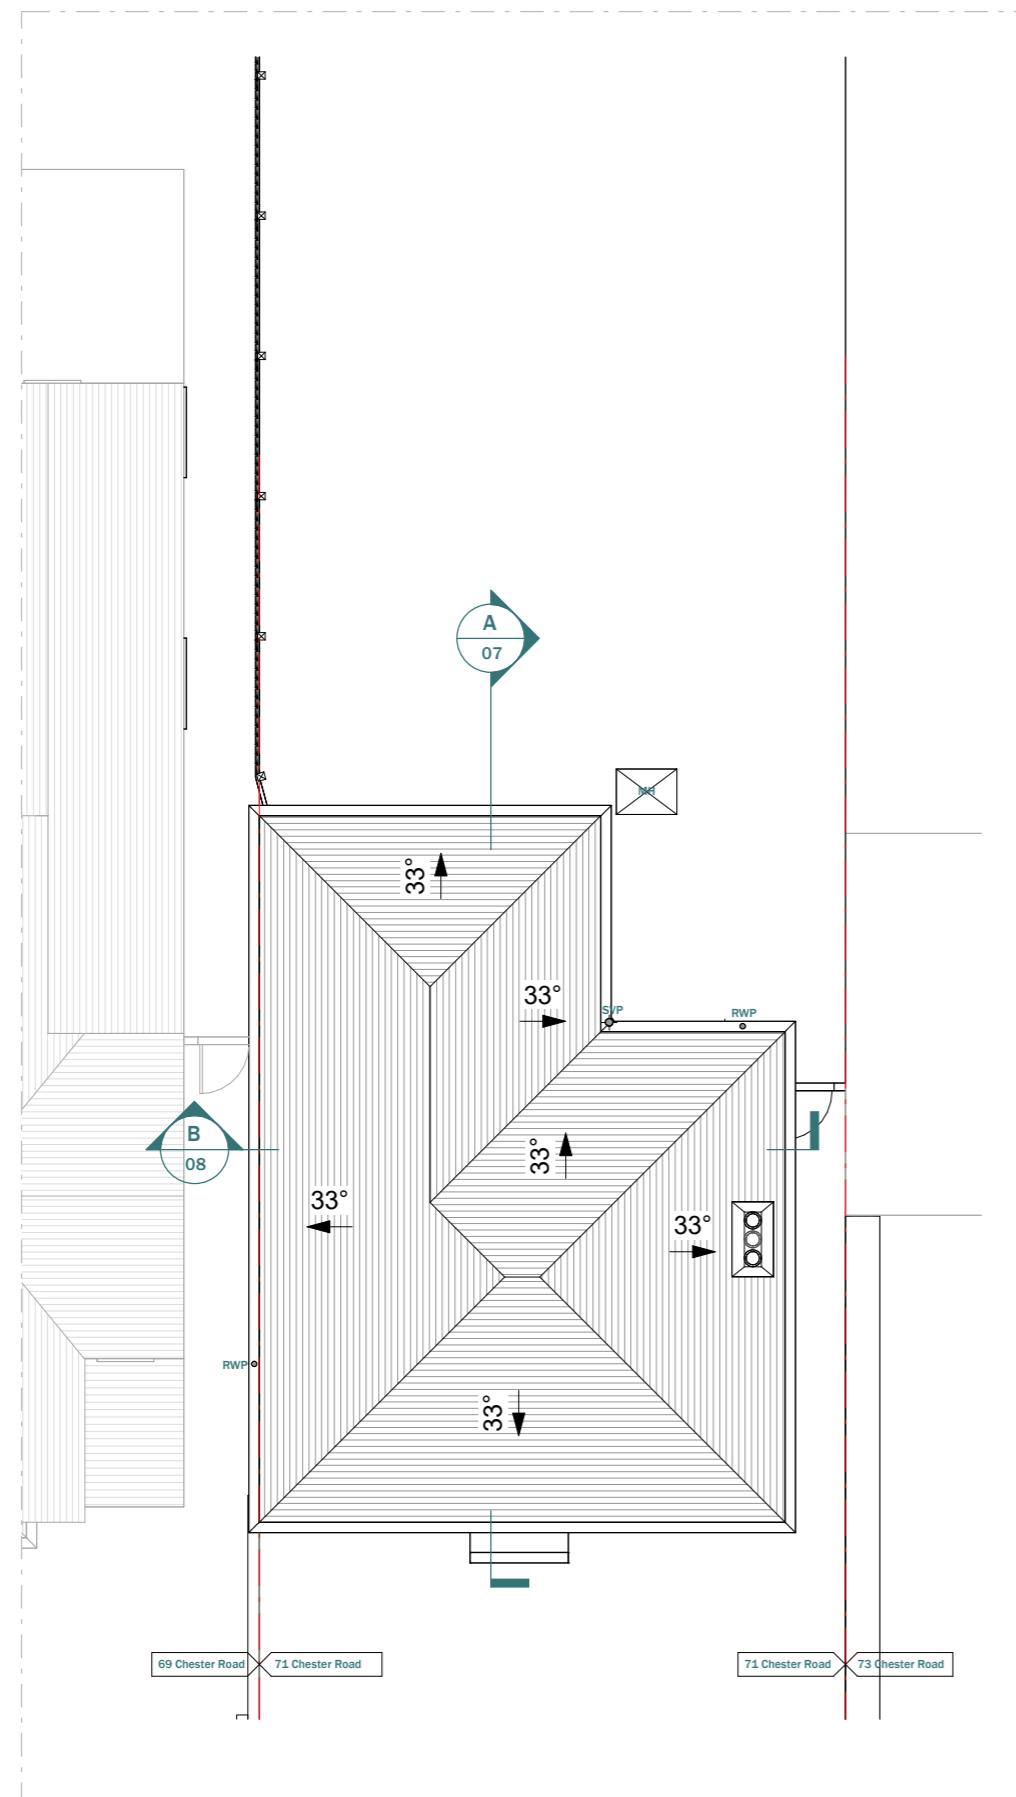

EXISTING ROOF FLOOR

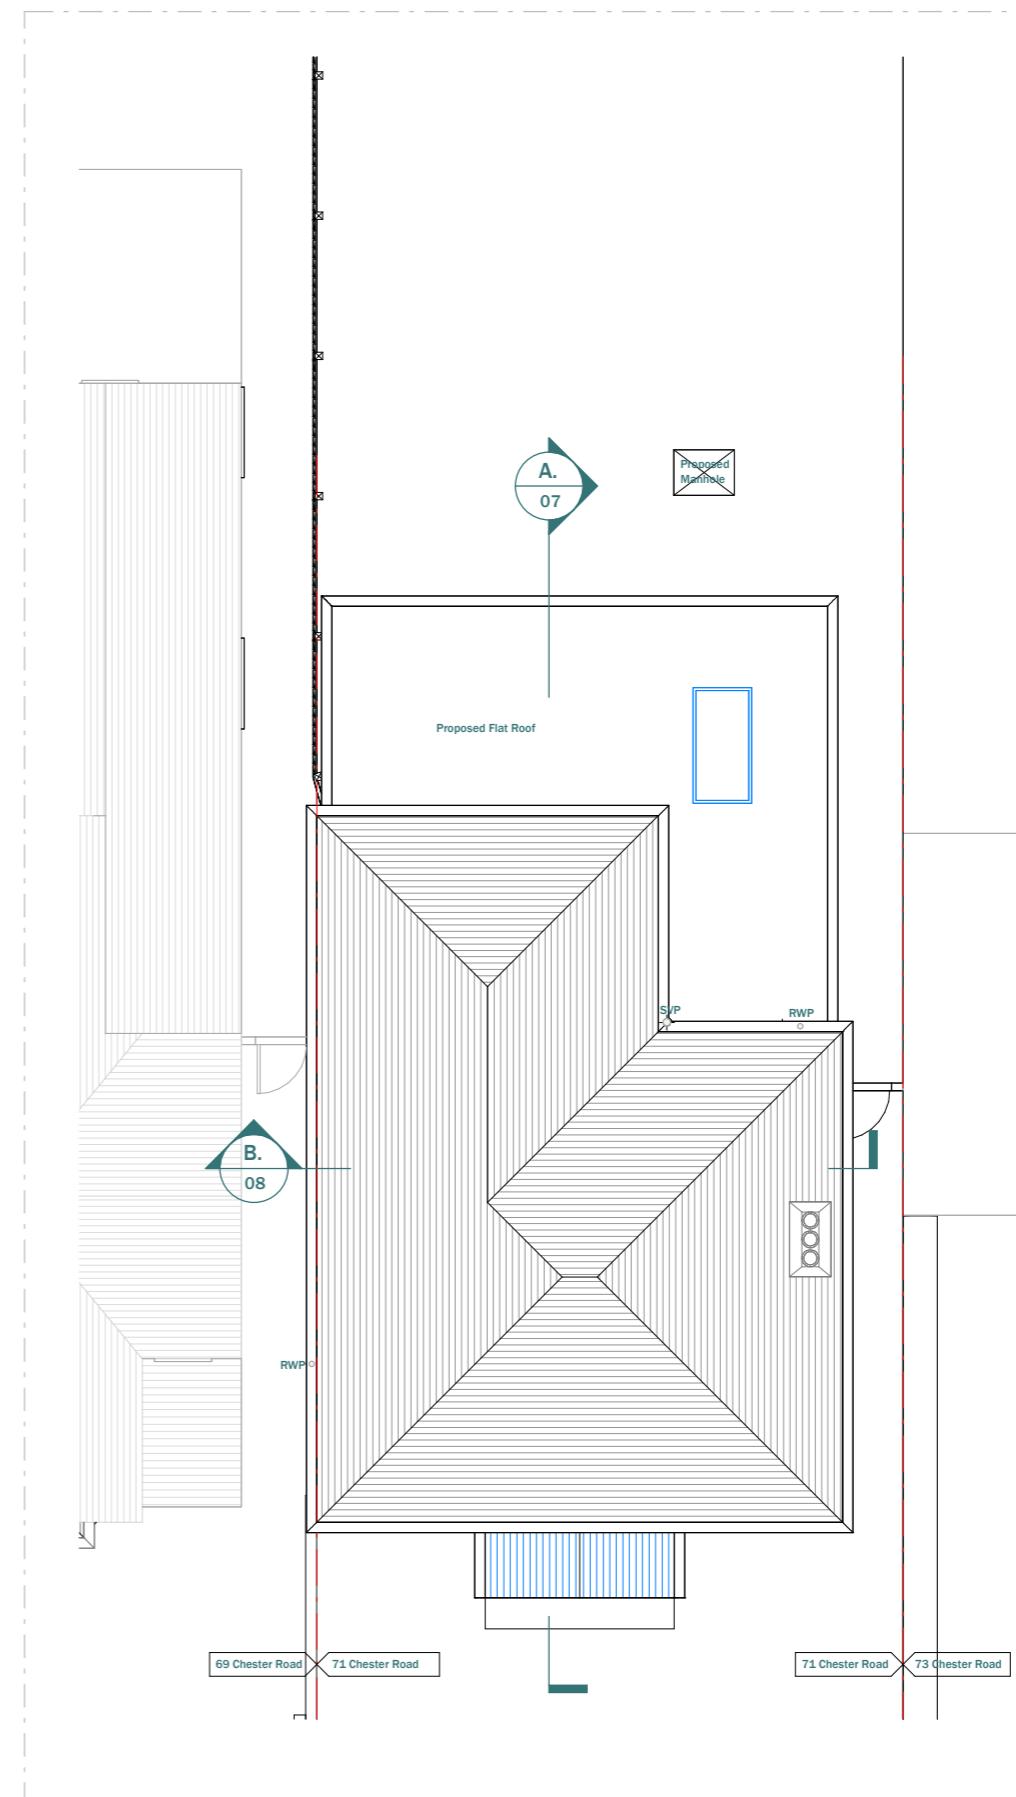

PROPOSED ROOF FLOOR

This drawing is prepared solely for design and planning submission purposes. It is not intended or suitable for either building regulations or construction purposes and should not be used for such. All dimension shall be check and confirmed with site rep. and any discrepancies between the drawings and site shall be reported to PM. This drawing to be read in conjunction with engineers specification and details. For construction information please refer to all drawings and specification of works.

For any structural steelworks details please refer to structural engineer's drawings & calculations.

The copyright of the drawing and designs remains with Extension Architecture. All copies are only for information about the application, they may not be used for any other purpose without the express written permission of Extension Architecture.

CLIENT
Thillaiampalam Suthaharan

PROJECT
71, Chester Road, HA6 1BG

TITLE
Existing & Proposed Roof Plan

Scale 1:100
@A3

1m
10m

NOTES			SCALE	DATE
VERSION	DESCRIPTION	DATE	DRAWN	VERSION
A	Revision 01	09-01-2026	PS/DS	
				SHEET REF. NO 71CR -PL -02



EXISTING FRONT ELEVATION



PROPOSED FRONT ELEVATION

This drawing is prepared solely for design and planning submission purposes. It is not intended or suitable for either building regulations or construction purposes and should not be used for such. All dimension shall be check and confirmed with site rep. and any discrepancies between the drawings and site shall be reported to PM. This drawing to be read in conjunction with engineers specification and details. For construction information please refer to all drawings and specification of works.

For any structural steelworks details please refer to structural engineer's drawings & calculations.

The copyright of the drawing and designs remains with Extension Architecture. All copies are only for information about the application, they may not be used for any other purpose without the express written permission of Extension Architecture.

CLIENT
Thillaiampalam Suthaharan
PROJECT
71, Chester Road, HA6 1BG
TITLE
Existing & Proposed Front Elevation


Scale 1:100
@A3

SCALE			DATE
1:100			09/01/2026
DRAWN	PS/DS	VERSION	
			SHEET REF. NO 71CR -PL -03

1m
10m



EXISTING REAR ELEVATION

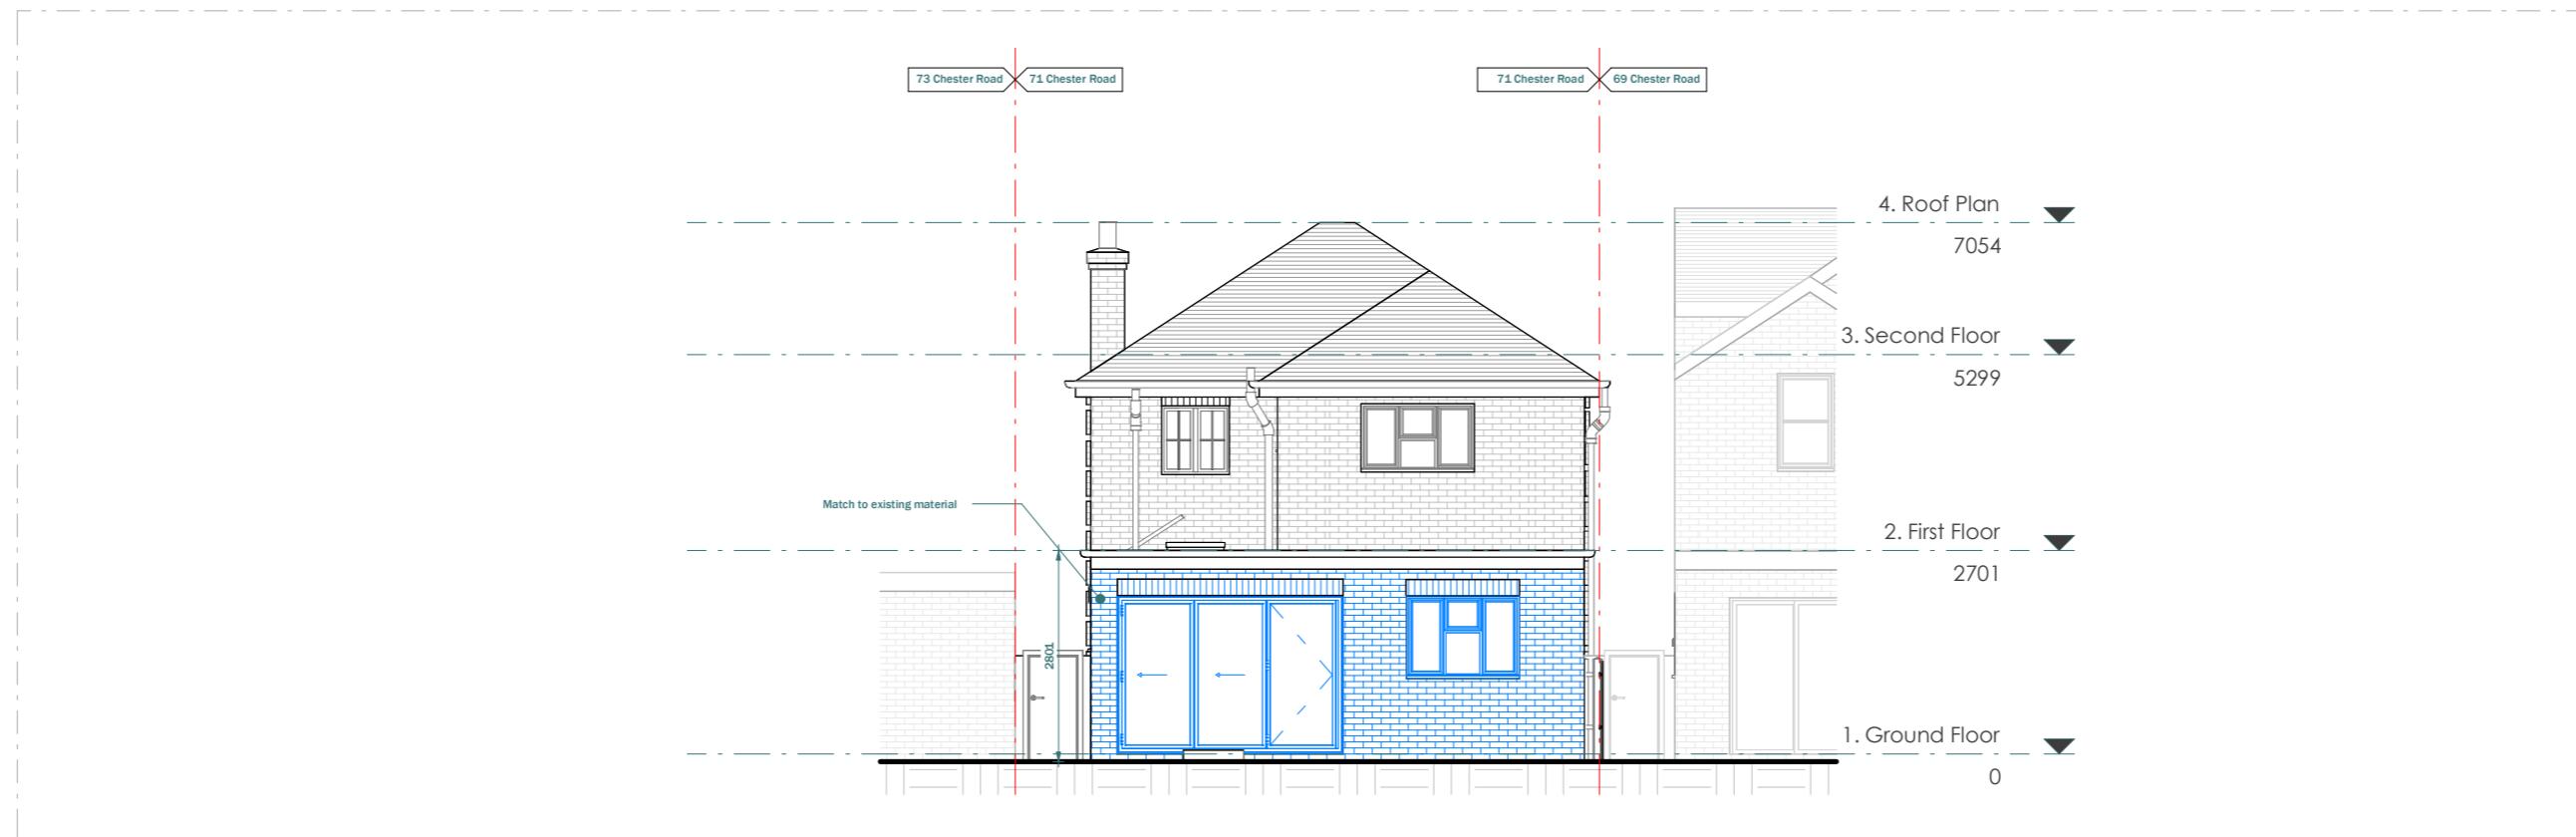

PROPOSED REAR ELEVATION

This drawing is prepared solely for design and planning submission purposes. It is not intended or suitable for either building regulations or construction purposes and should not be used for such. All dimension shall be check and confirmed with site rep. and any discrepancies between the drawings and site shall be reported to PM. This drawing to be read in conjunction with engineers specification and details. For construction information please refer to all drawings and specification of works.

For any structural steelworks details please refer to structural engineer's drawings & calculations.

The copyright of the drawing and designs remains with Extension Architecture. All copies are only for information about the application, they may not be used for any other purpose without the express written permission of Extension Architecture.

CLIENT

Thillaiampalam Suthaharan

PROJECT

71, Chester Road, HA6 1BG


TITLE

Existing & Proposed Rear Elevation

Scale 1:100
@A3

1m 10m

NOTES			SCALE	DATE
VERSION	DESCRIPTION	DATE	DRAWN	VERSION
A	Revision 01	09-01-2026	PS/DS	
				SHEET REF. NO 71CR -PL -04

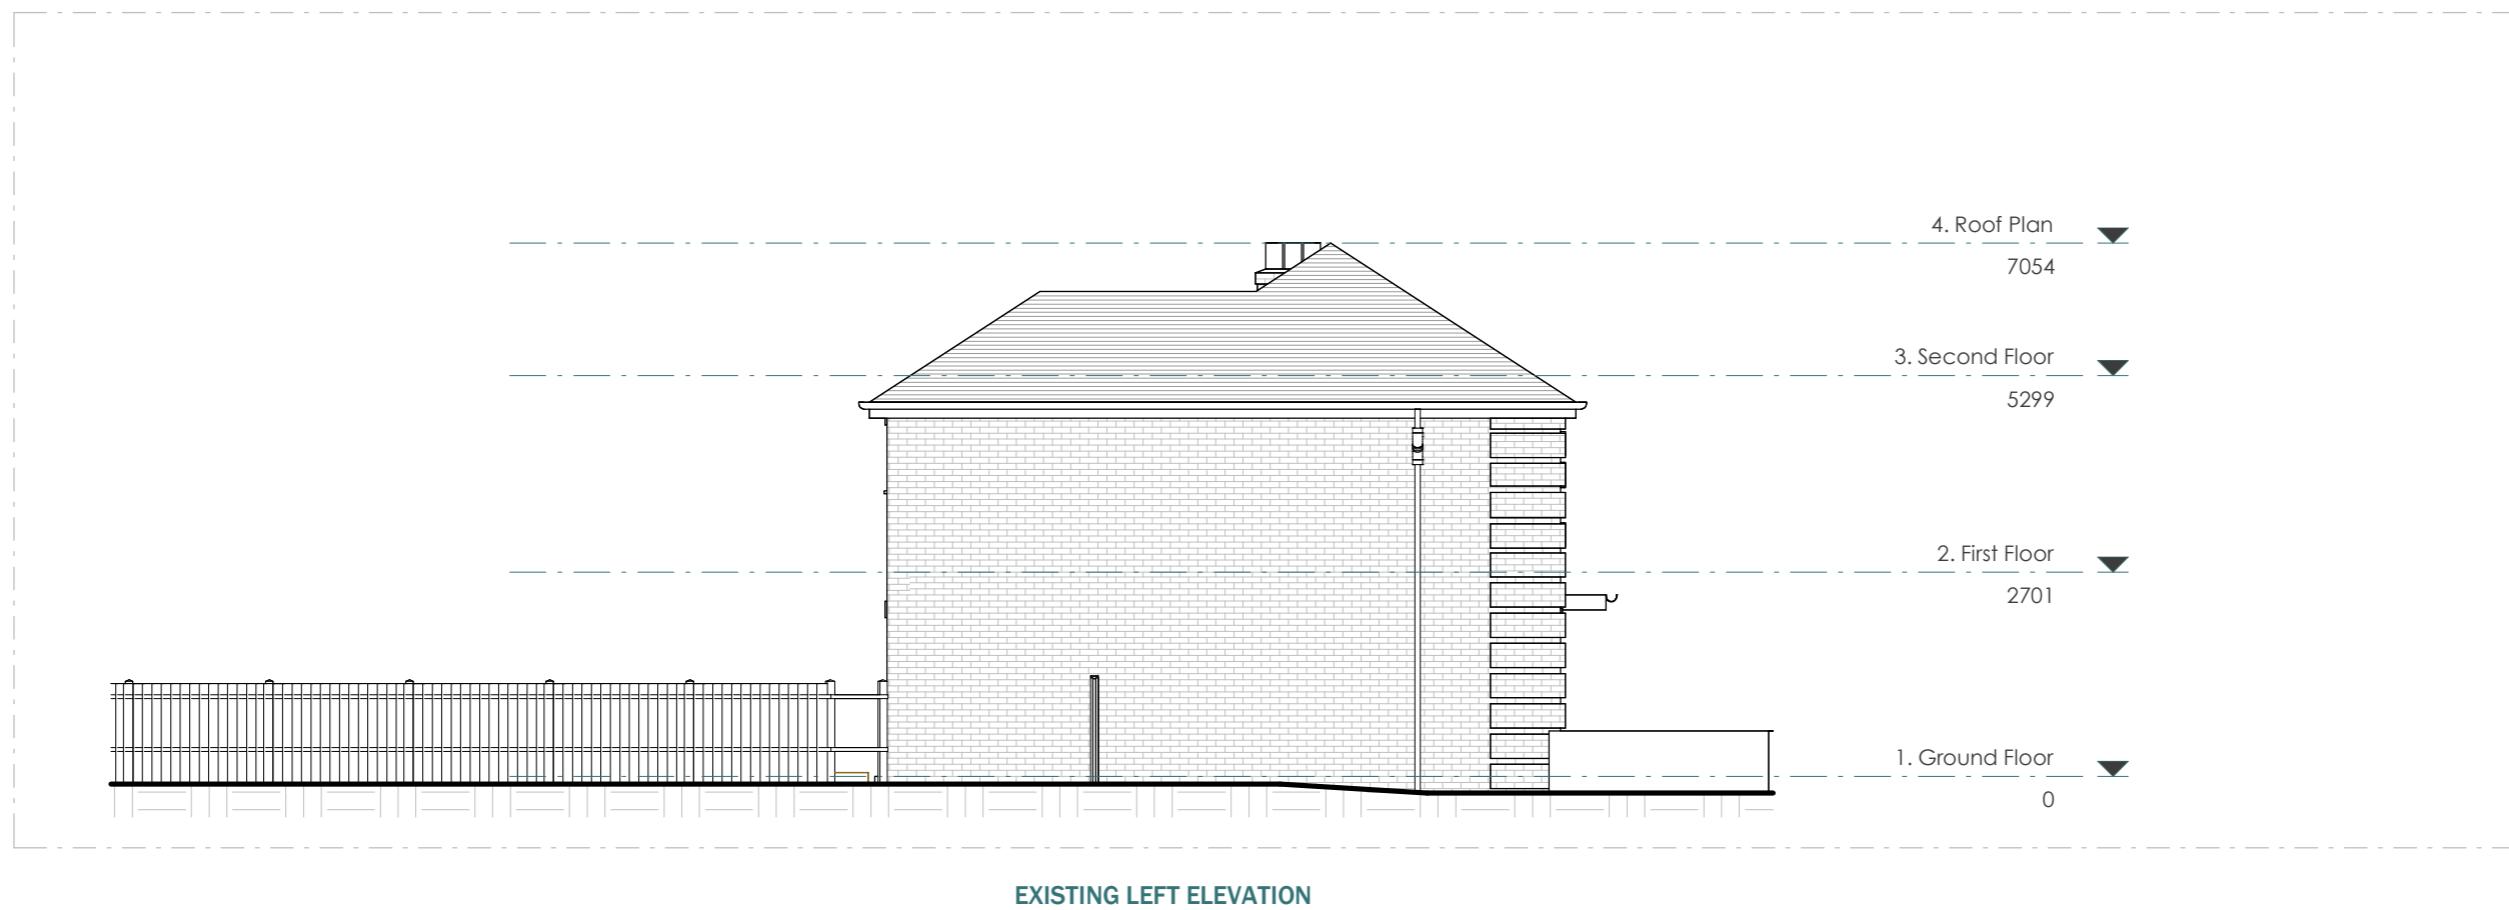

EXISTING LEFT ELEVATION



PROPOSED LEFT ELEVATION



3 River Reach, Gartons Way,
Battersea
London SW11 3SX
Tel (0208) 288 8950 Fax (0871) 918 2798

This drawing is prepared solely for design and planning submission purposes. It is not intended or suitable for either building regulation construction purposes and should not be used for such. All dimension shall be checked and confirmed with site rep. and any discrepancies between the drawings and site shall be reported to PM. This drawing to be read in conjunction with engineers specification and details. For construction information please refer to all drawings and specification of works.

For any structural steelworks details please refer to structural engineer's drawings & calculations.

CLIENT

Thillai lampalam Suthanarai

71, Chester Road, HA6 1BG

Scale 1:10
@A3



100

SCALE DATE

1011


09/01/2026

DRAWN BY / DS

PS/DS



EXISTING RIGHT ELEVATION

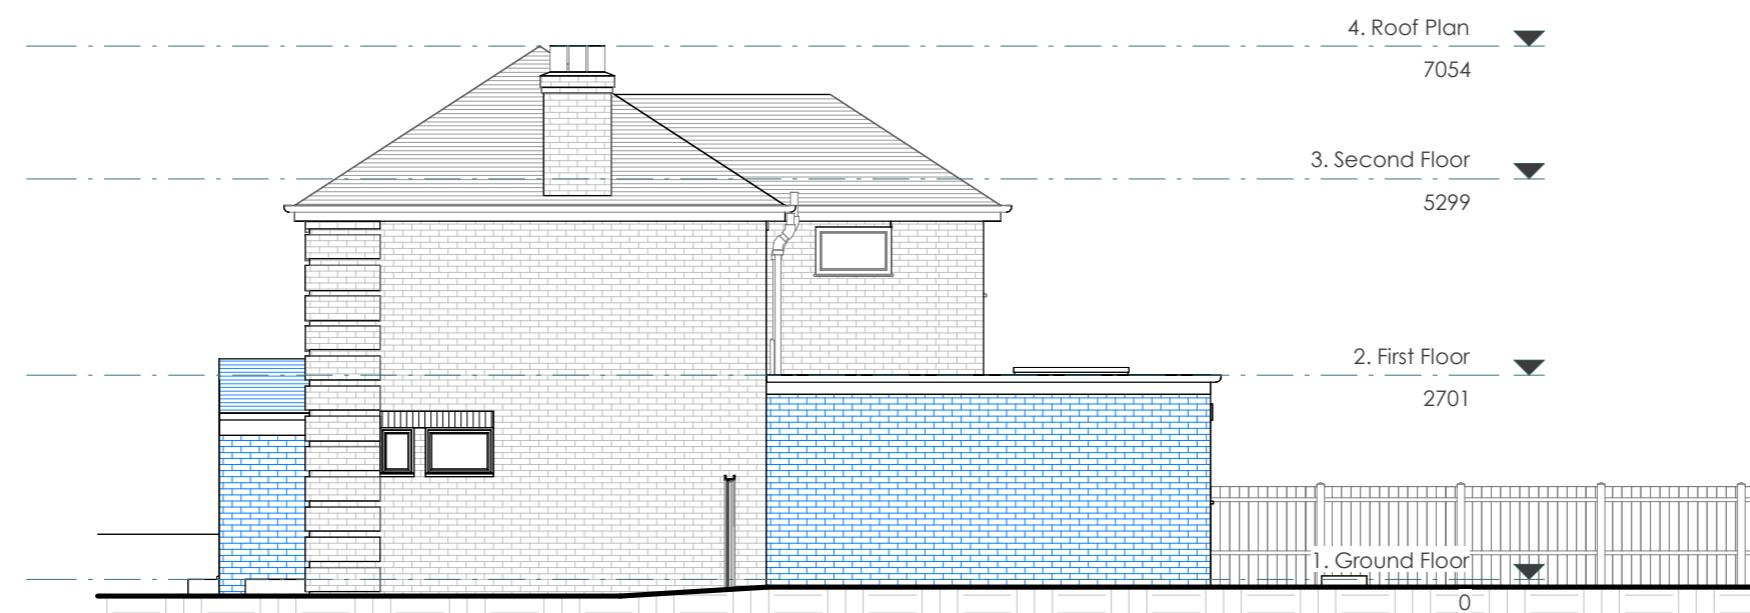

PROPOSED RIGHT ELEVATION

This drawing is prepared solely for design and planning submission purposes. It is not intended or suitable for either building regulations or construction purposes and should not be used for such. All dimension shall be check and confirmed with site rep. and any discrepancies between the drawings and site shall be reported to PM. This drawing to be read in conjunction with engineers specification and details. For construction information please refer to all drawings and specification of works.

For any structural steelworks details please refer to structural engineer's drawings & calculations.

The copyright of the drawing and designs remains with Extension Architecture. All copies are only for information about the application, they may not be used for any other purpose without the express written permission of Extension Architecture.


CLIENT **Thillaiampalam Suthaharan**
 PROJECT **71, Chester Road, HA6 1BG**
 TITLE **Existing & Proposed Right Elevation**

Scale 1:100
 @A3



 1m

SCALE **1:100** DATE **09/01/2026**
 DRAWN **PS/DS** VERSION

SHEET REF. NO
71CR -PL -06

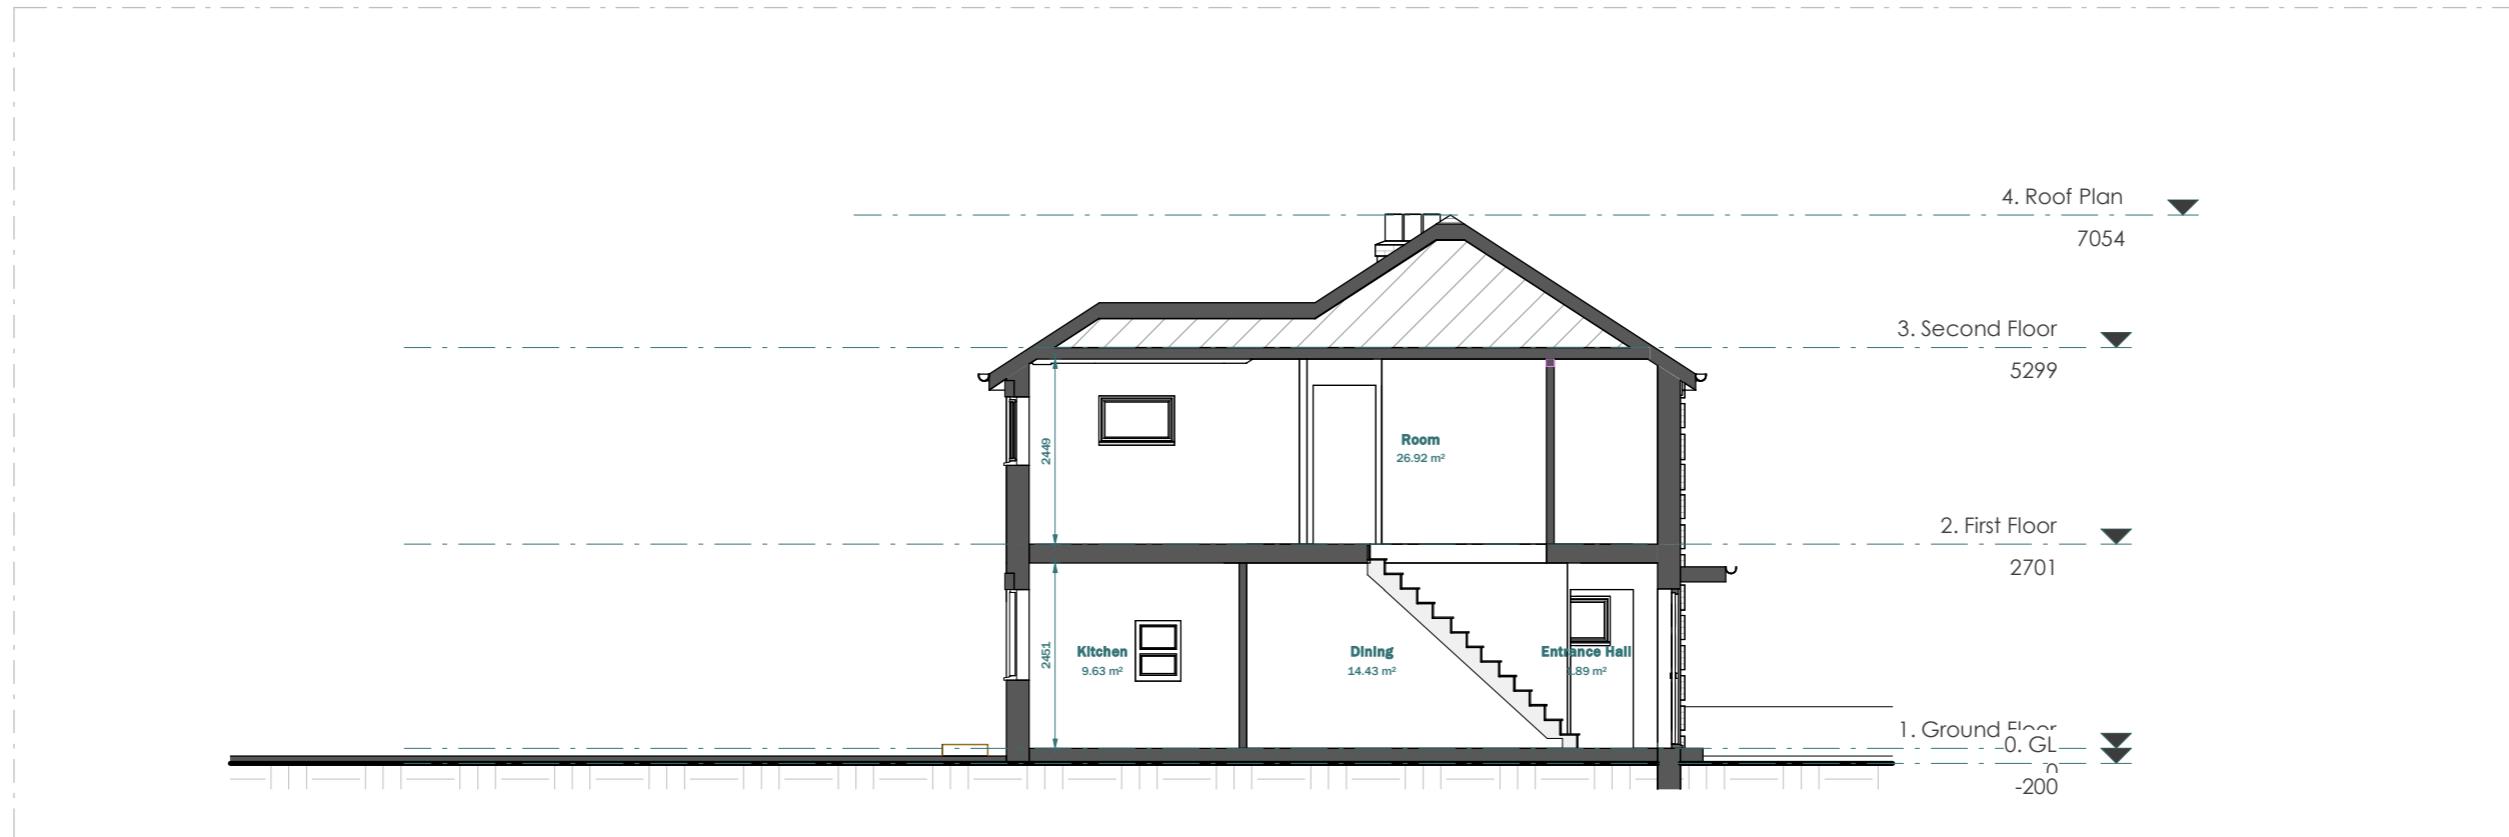

EXISTING SECTION A - A

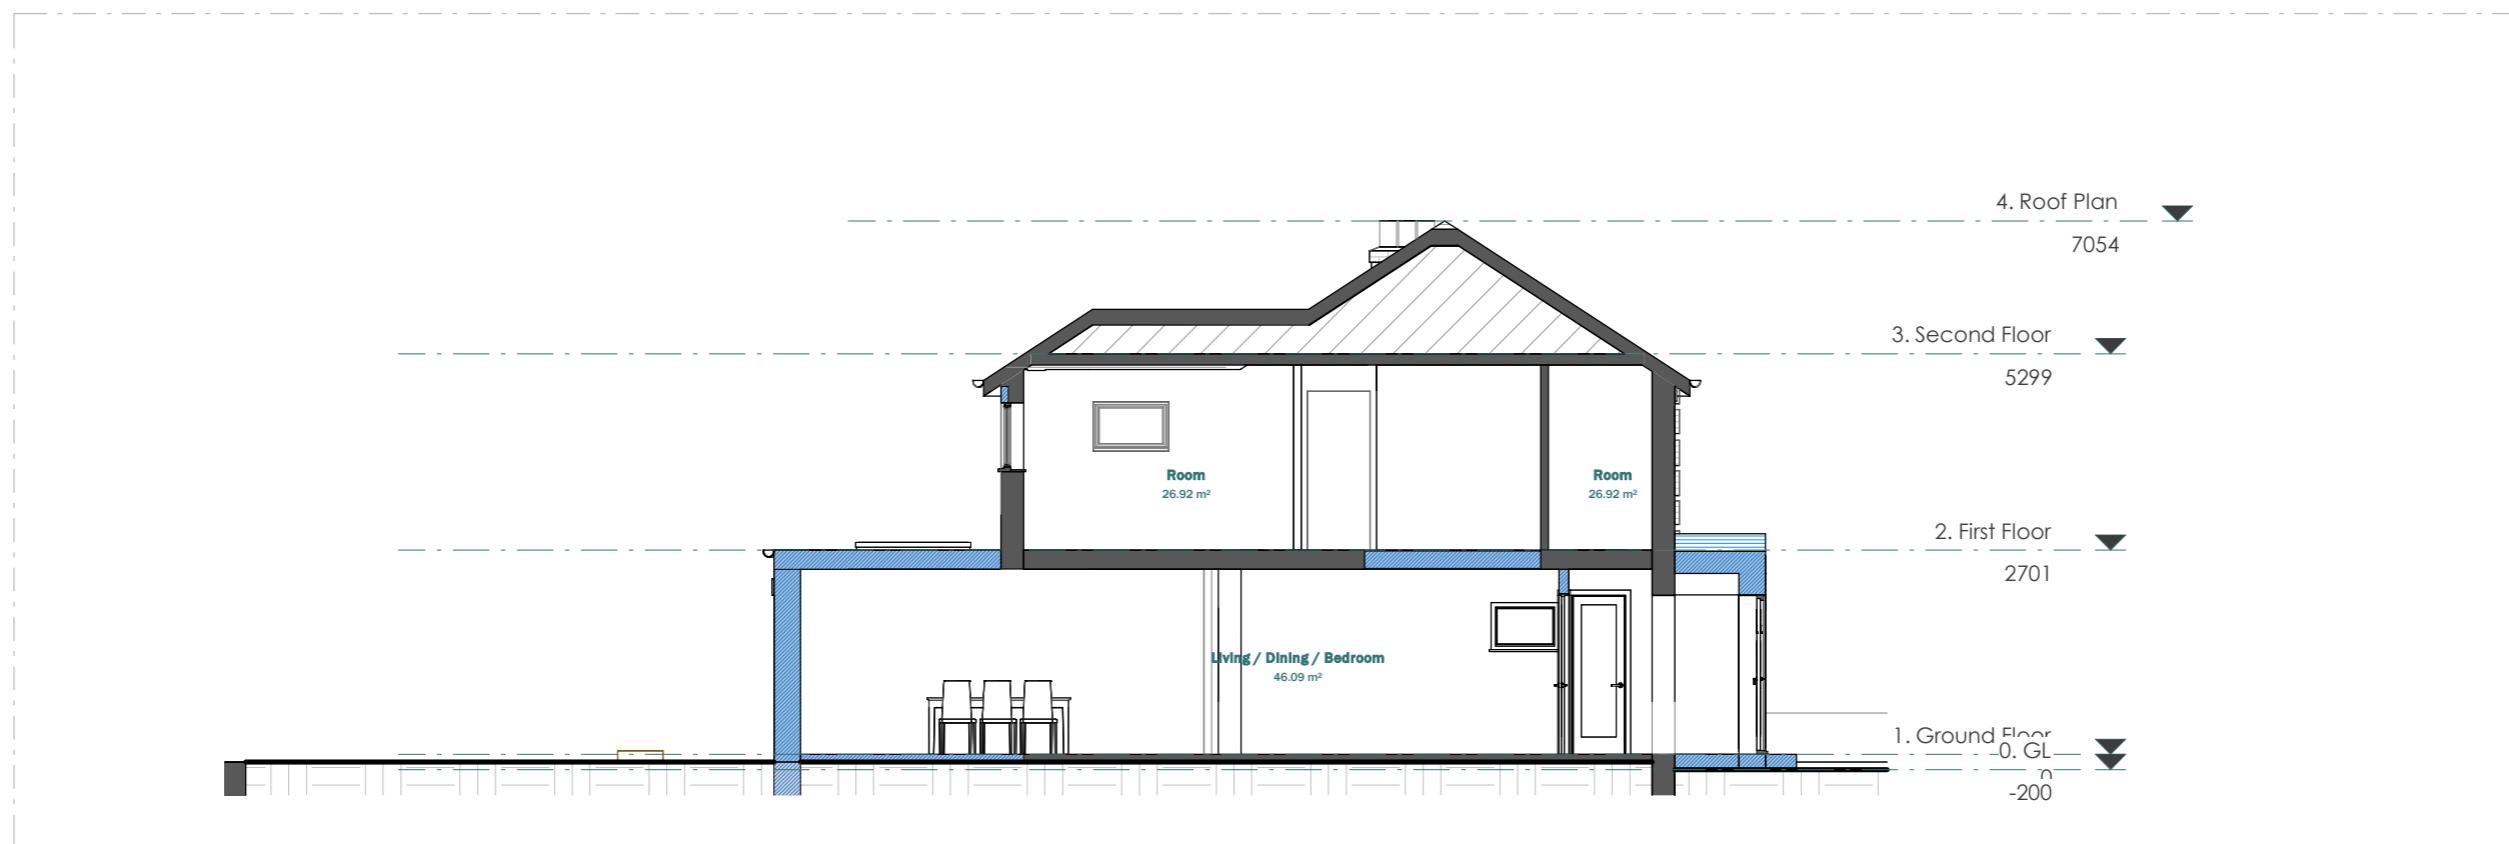

LEGEND:

- EXISTING WALL
- PROPOSED WALL
- DEMOLISHED LINE
- INVISIBLE LINE

PROPOSED SECTION A - A

This drawing is prepared solely for design and planning submission purposes. It is not intended or suitable for either building regulations or construction purposes and should not be used for such. All dimension shall be check and confirmed with site rep. and any discrepancies between the drawings and site shall be reported to PM. This drawing to be read in conjunction with engineers specification and details. For construction information please refer to all drawings and specification of works.

For any structural steelworks details please refer to structural engineer's drawings & calculations.

The copyright of the drawing and designs remains with Extension Architecture. All copies are only for information about the application, they may not be used for any other purpose without the express written permission of Extension Architecture.

CLIENT
Thillaiampalam Suthaharan

PROJECT
71, Chester Road, HA6 1BG


TITLE
Existing & Proposed Section A-A

Scale 1:100
@A3


1m
10m

SCALE			DATE
1:100	09/01/2026	PS/DS	VERSION

SHEET REF. NO
71CR -PL -07

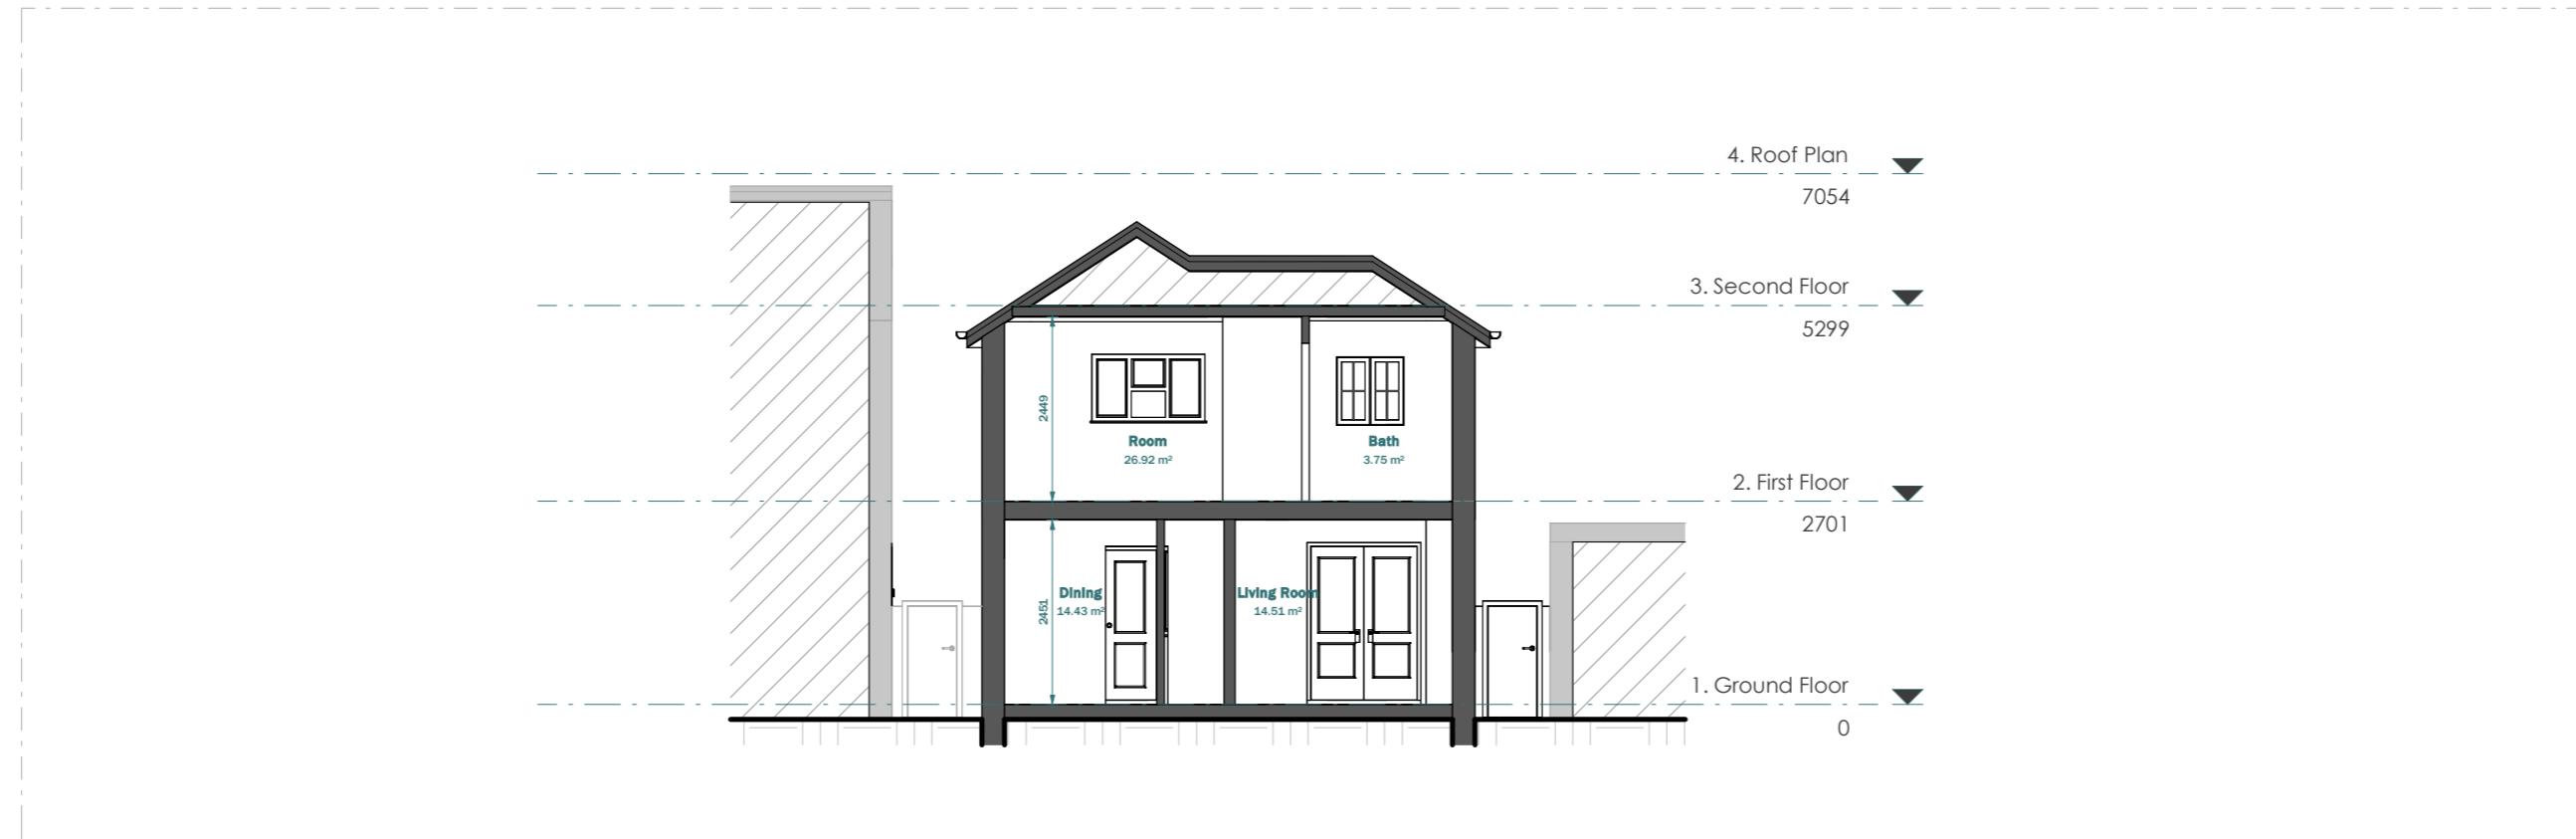

EXISTING SECTION B - B

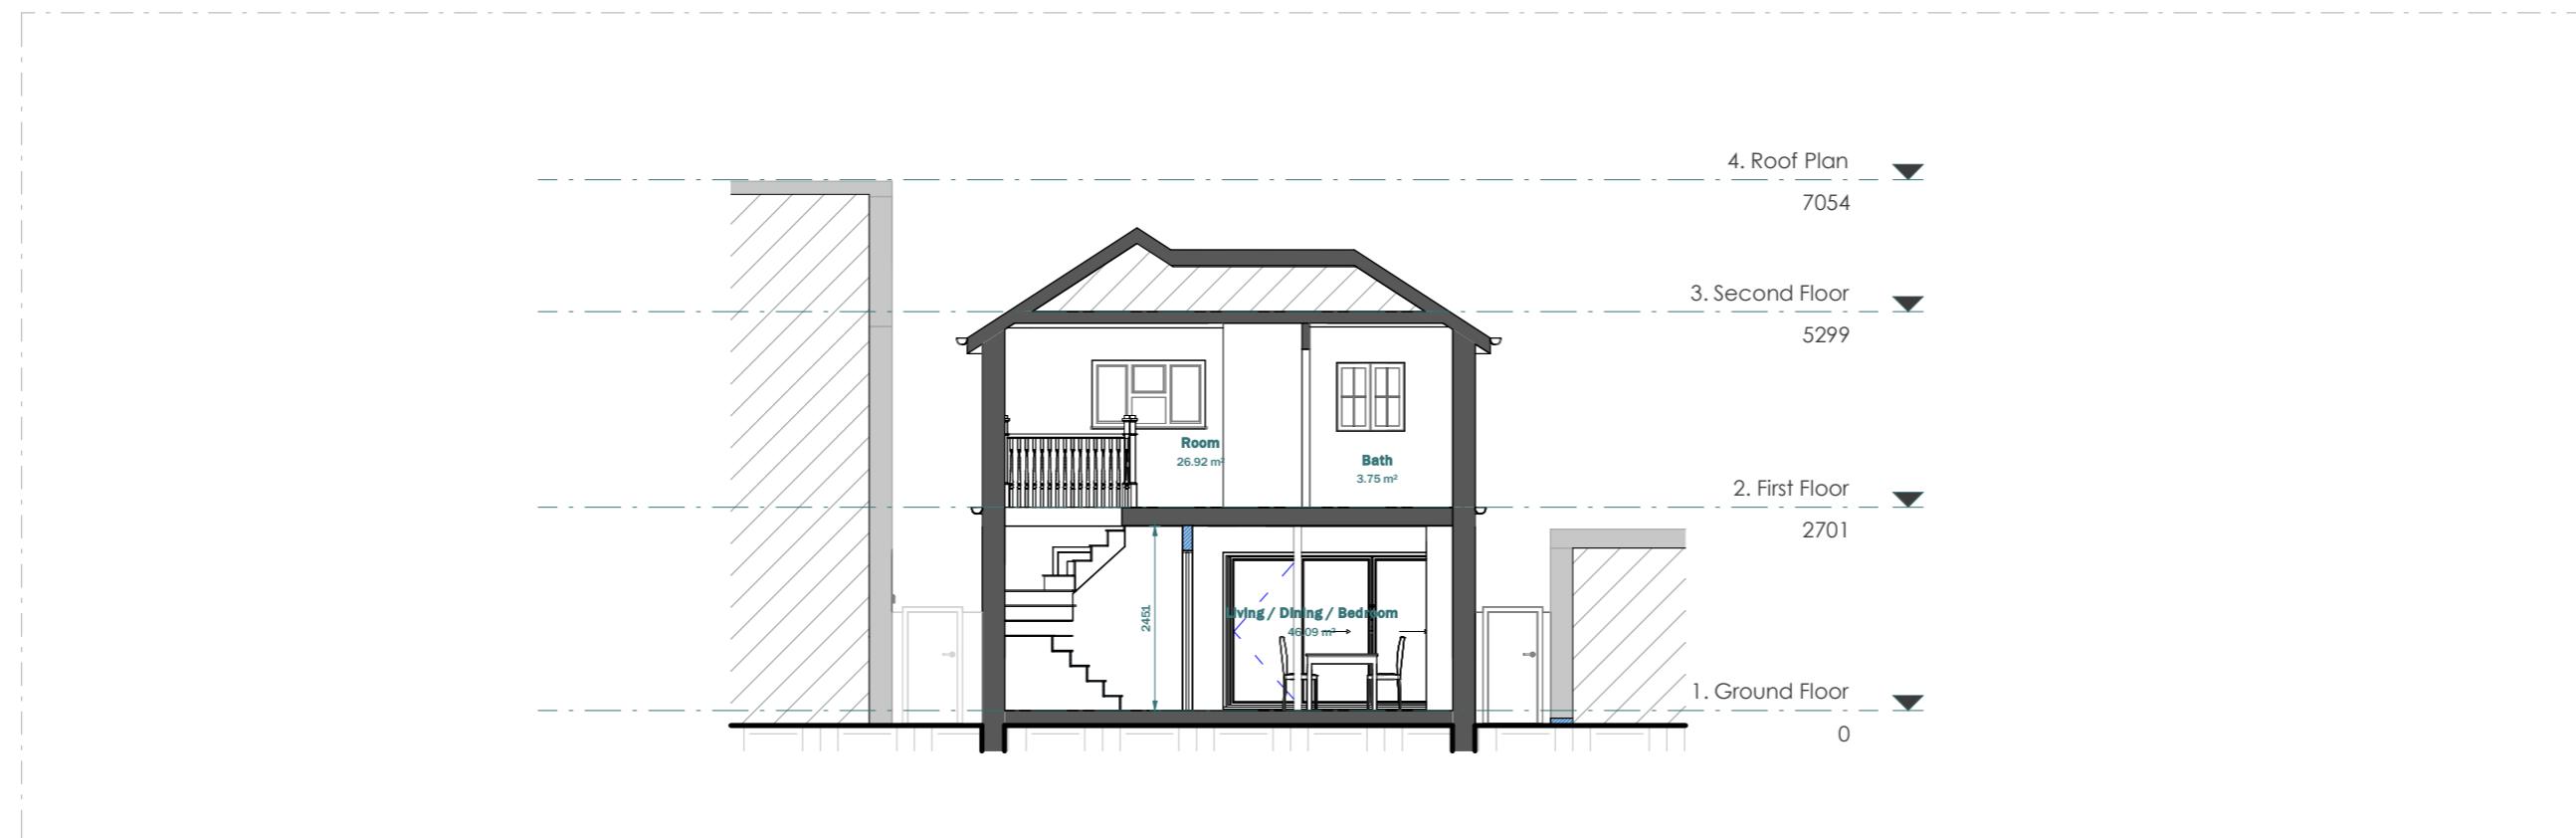

PROPOSED SECTION B - B

This drawing is prepared solely for design and planning submission purposes. It is not intended or suitable for either building regulations or construction purposes and should not be used for such. All dimension shall be check and confirmed with site rep. and any discrepancies between the drawings and site shall be reported to PM. This drawing to be read in conjunction with engineers specification and details. For construction information please refer to all drawings and specification of works.

For any structural steelworks details please refer to structural engineer's drawings & calculations.

The copyright of the drawing and designs remains with Extension Architecture. All copies are only for information about the application, they may not be used for any other purpose without the express written permission of Extension Architecture.

CLIENT Thillaiampalam Suthaharan

PROJECT 71, Chester Road, HA6 1BG

TITLE Existing & Proposed Section B-B

Scale 1:100
@A3

NOTES			SCALE	DATE
			1:100	09/01/2026
VERSION	DESCRIPTION	DATE	DRAWN	VERSION
A	Revision 01	09-01-2026	PS/DS	
				SHEET REF. NO 71CR -PL -08

1m 10m