

Drawing Number:
1SMA/OS

IMPORTANT NOTES

**STRICTLY FOR
PLANNING PURPOSES ONLY.
NOT VALID FOR
ARCHITECTURAL,
ENGINEERING, SURVEYING OR
ANY OTHER PURPOSES.**

**ALL DETAILS SUBJECT TO
CHANGES SUBJECT TO
ENGINEERING & LOCAL
AUTHORITY REQUIREMENTS.**

**APPLICANTS MUST
CONSULT PLANNING AND
BUILDING AUTHORITY
REGARDING ANY CHANGES**




Drawing Number:
1SMA/01

IMPORTANT NOTES


**STRICTLY FOR
PLANNING PURPOSES ONLY.
NOT VALID FOR
ARCHITECTURAL,
ENGINEERING, SURVEYING OR
ANY OTHER PURPOSES.**

**ALL DETAILS SUBJECT TO
CHANGES SUBJECT TO
ENGINEERING & LOCAL
AUTHORITY REQUIREMENTS.**

**APPLICANTS MUST
CONSULT PLANNING AND
BUILDING AUTHORITY
REGARDING ANY CHANGES**

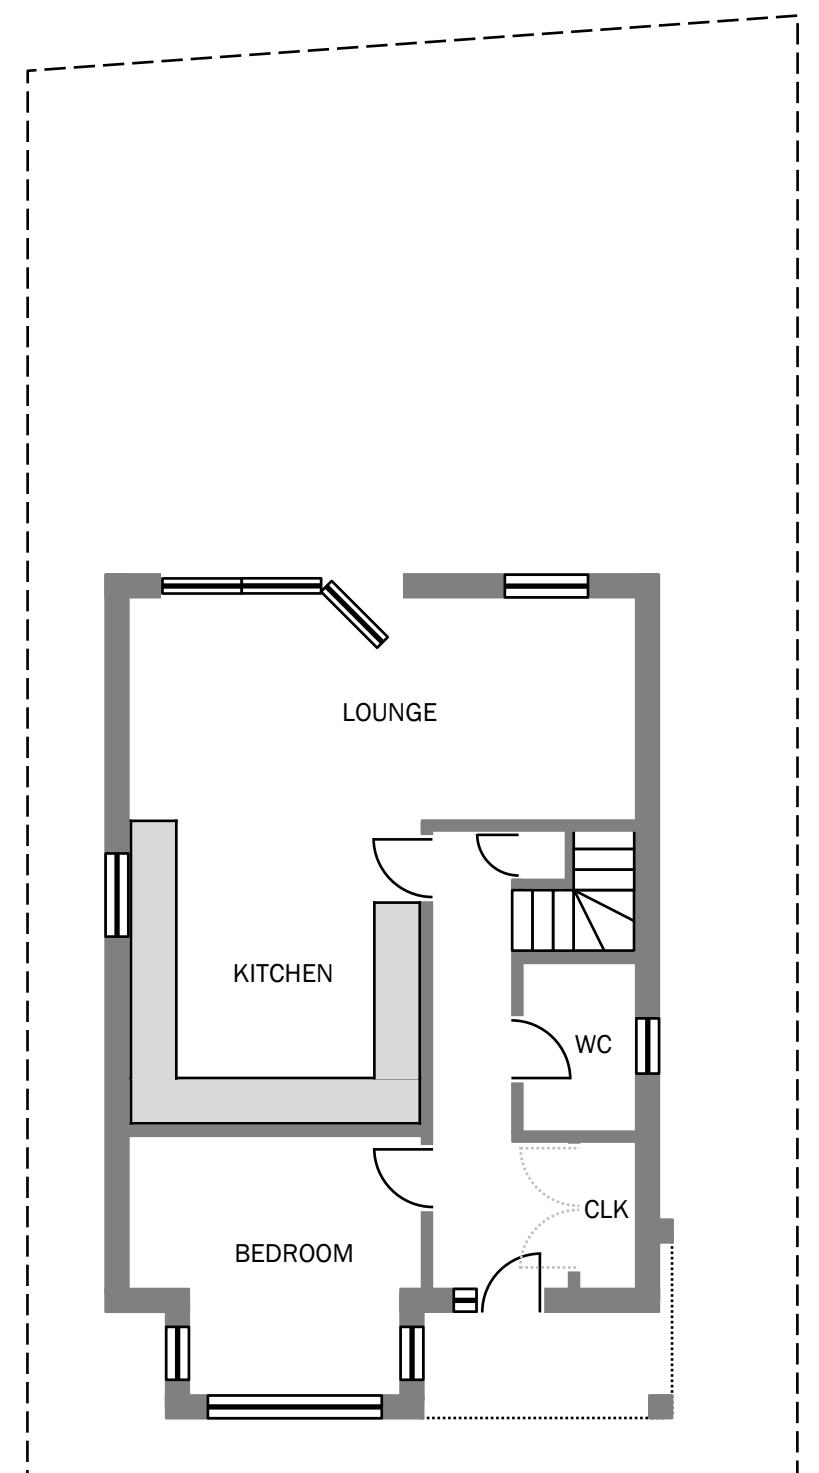

EXISTING GROUND FLOOR

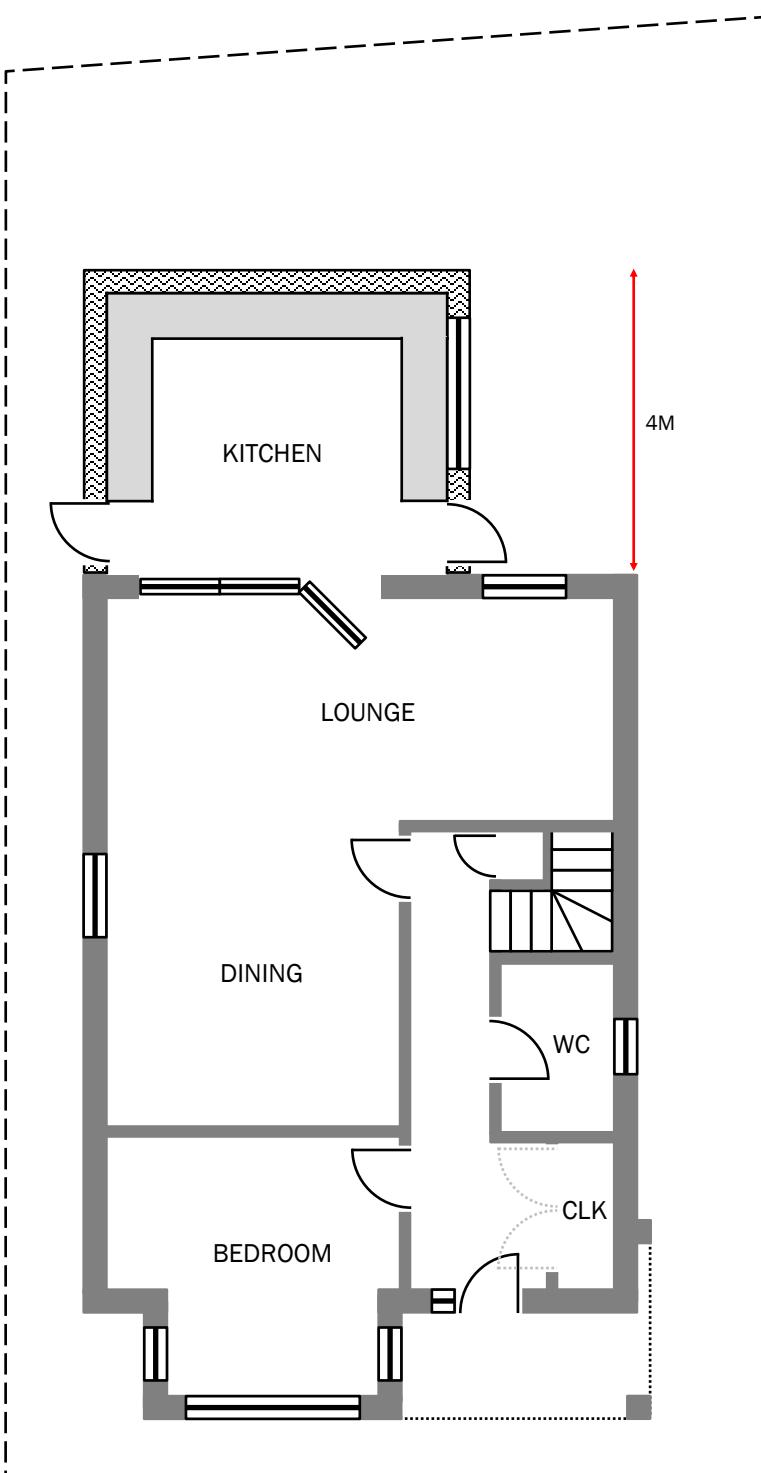

PROPOSED GROUND FLOOR

0 1 5M 10M
Meters @ 1:100 @ A3

SITE ADDRESS
1A ST MARGARETS AVE
UXBRIDGE
LONDON
UB8 3HH

PROPOSAL

ERCTION OF A SINGLE
STOREY REAR EXTENSION

1:100 - A3 PAPER



Drawing Number:
1SMA/02

IMPORTANT NOTES

**STRICTLY FOR
PLANNING PURPOSES ONLY.
NOT VALID FOR
ARCHITECTURAL,
ENGINEERING, SURVEYING OR
ANY OTHER PURPOSES.**

**ALL DETAILS SUBJECT TO
CHANGES SUBJECT TO
ENGINEERING & LOCAL
AUTHORITY REQUIREMENTS.**

**APPLICANTS MUST
CONSULT PLANNING AND
BUILDING AUTHORITY
REGARDING ANY CHANGES**

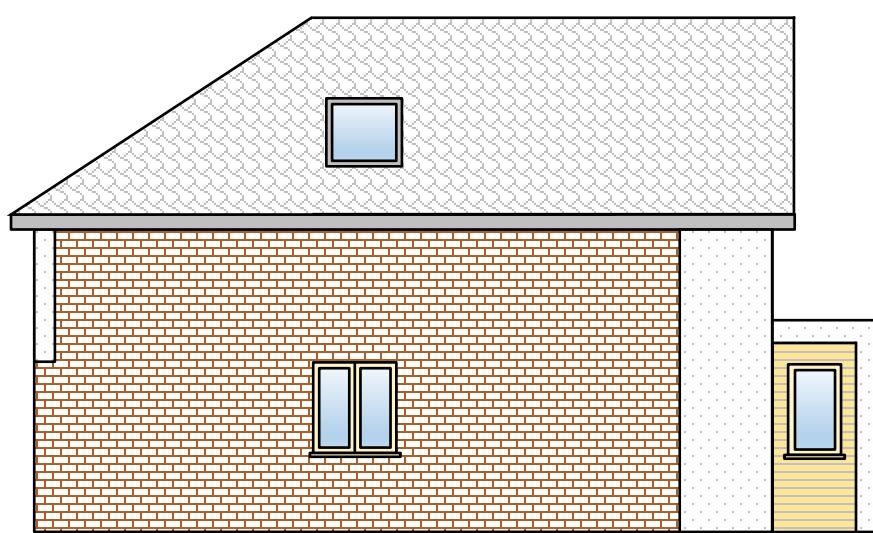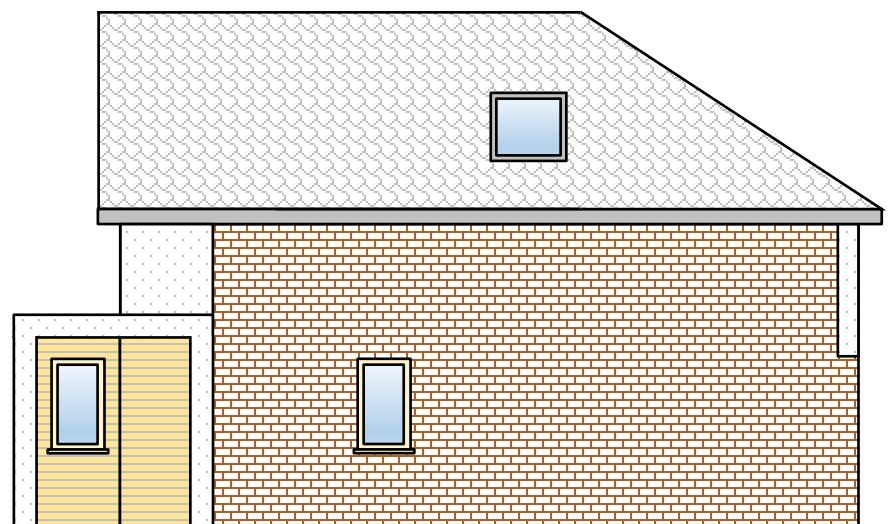

SITE ADDRESS

1A ST MARGARETS AVE
UXBRIDGE
LONDON
UB8 3HH

PROPOSAL

ERCTION OF A SINGLE
STOREY REAR EXTENSION

0 1 5M 10M
Meters @ 1:100 @ A3

1:100 - A3 PAPER


Drawing Number:
1SMA/03

IMPORTANT NOTES


**STRICTLY FOR
PLANNING PURPOSES ONLY.
NOT VALID FOR
ARCHITECTURAL,
ENGINEERING, SURVEYING OR
ANY OTHER PURPOSES.**

**ALL DETAILS SUBJECT TO
CHANGES SUBJECT TO
ENGINEERING & LOCAL
AUTHORITY REQUIREMENTS.**


**APPLICANTS MUST
CONSULT PLANNING AND
BUILDING AUTHORITY
REGARDING ANY CHANGES**

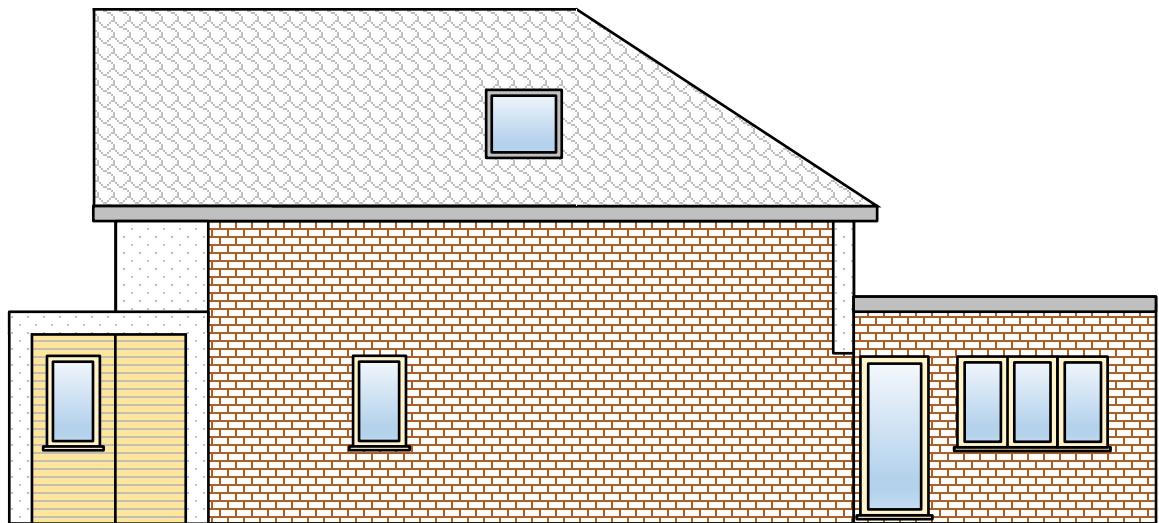

PROPOSED FLANK ELEVATION

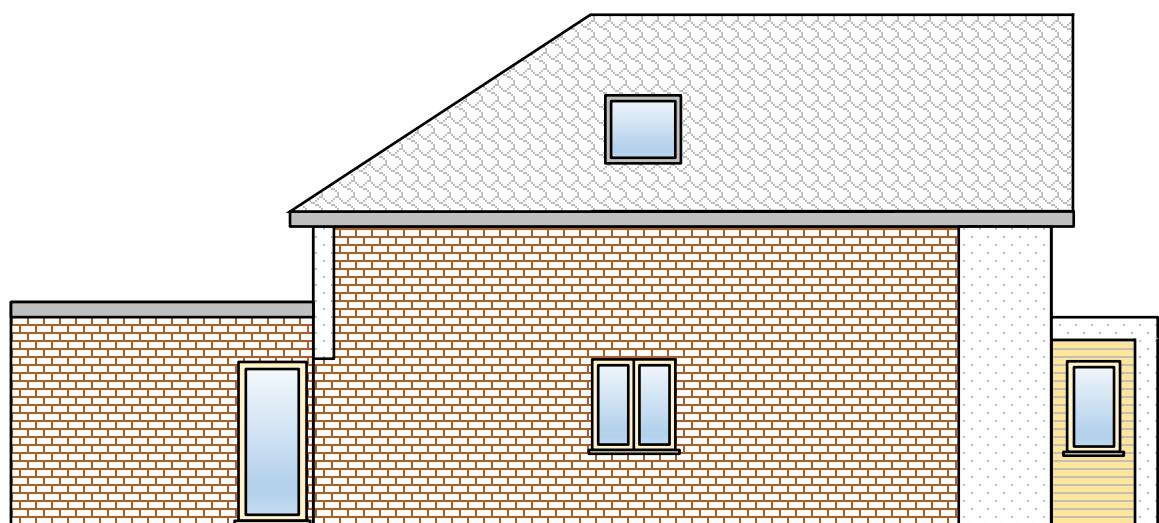

PROPOSED FLANK ELEVATION

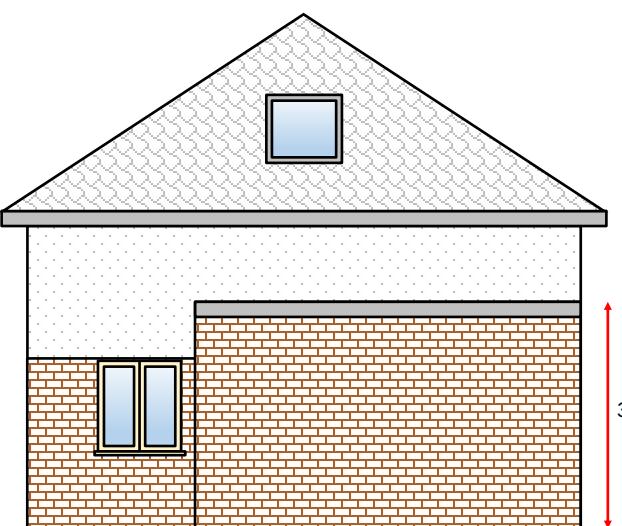

PROPOSED REAR ELEVATION

The single storey rear extension would constitute permitted development by virtue of the provisions of Article 3, Schedule 2, Part 1, Class A of the Town and Country Planning (General Permitted Development) (England) Order 2015 (as amended)

0 1 5M 10M
Meters @ 1:100 @ A3

SITE ADDRESS

1A ST MARGARETS AVE
UXBRIDGE
LONDON
UB8 3HH

PROPOSAL

ERCTION OF A SINGLE
STOREY REAR EXTENSION

1:100 - A3 PAPER