
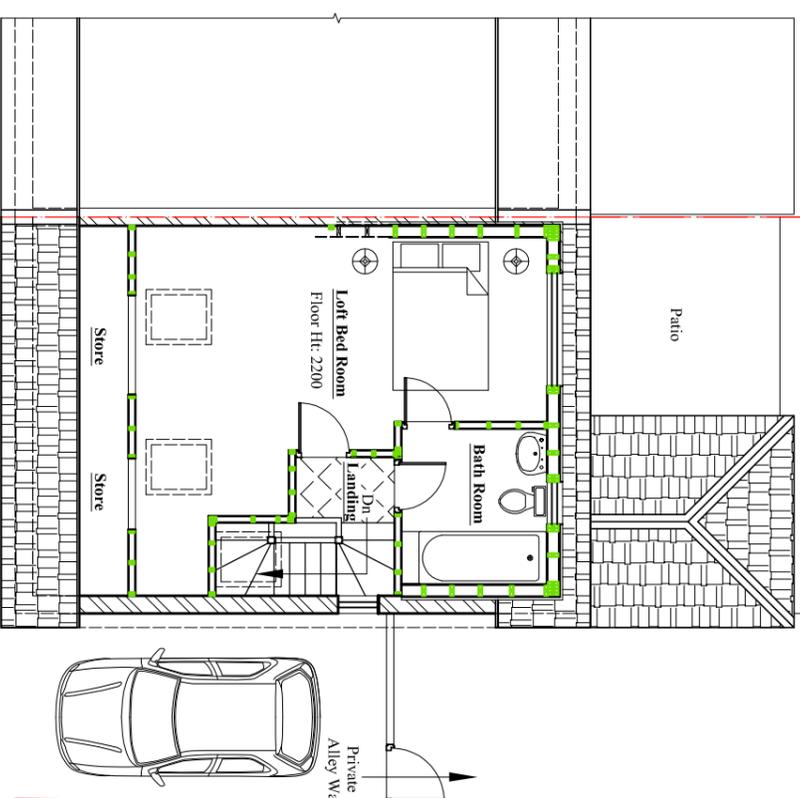
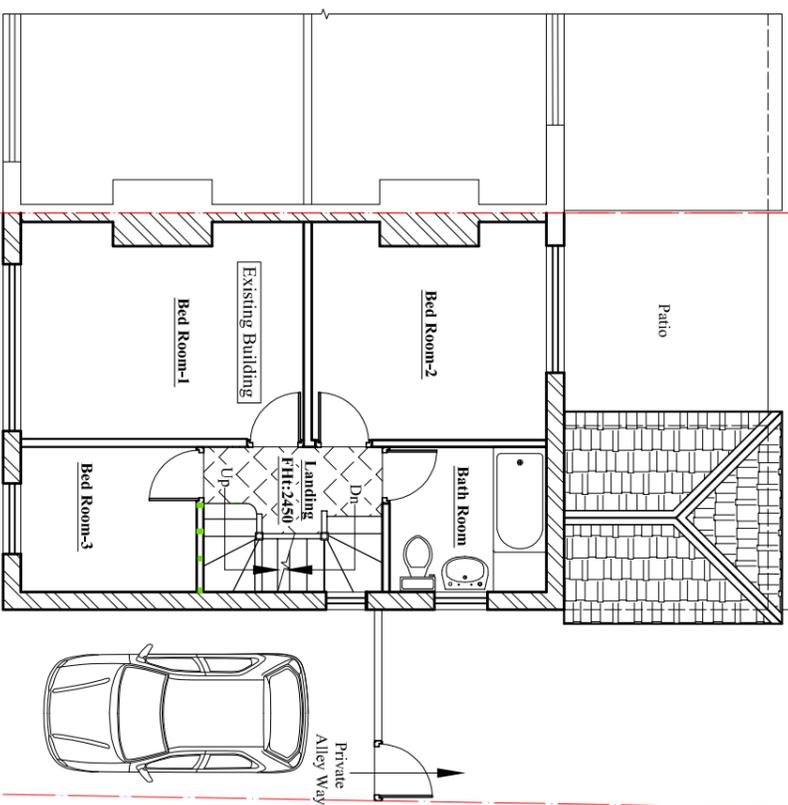
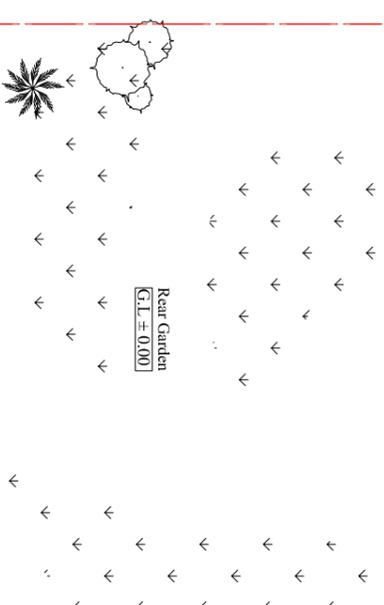
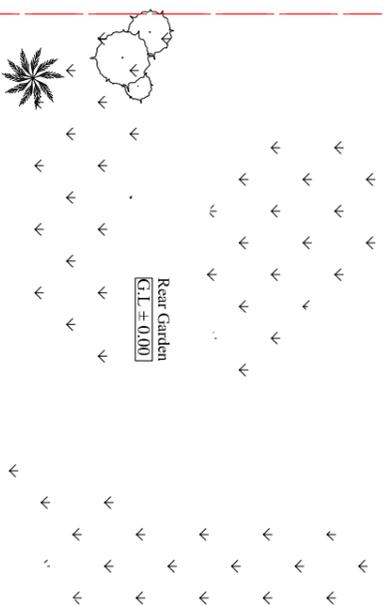


Contact:
 Email: rabmikhadka@hotmail.co.uk,
 Cell: 044 + 078 3293 8374
 Web site: www.bluearchdesign.co.uk

Notes:
 © 2026 Blue Architecture Limited.
 All rights reserved.
 All drawings are for the purpose of gaining
 Planning Permission approval only.
 All written dimensions to be taken in
 preference to scaled dimensions.

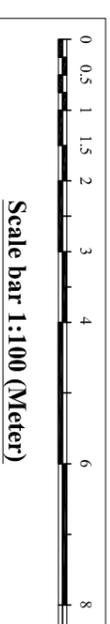

Front Garden

Front Garden

Existing First Floor Plan
 Scale: 1:100

Existing Loft Plan
 Scale: 1:100

Rev.	Description	By	Ckd	Date

Client:
Mr. Surinder Upal.

Project:
 Proposed Single storey side-rear extension and
 Demolish existing part single storey extension.

Location:
 283 Balmoral Drive, Hayes,
 Middlesex, UB4 8DH.

Status:
PLANNING

Title:
 Existing First and second Floor plans.

Drawn by: **L.p** Str. Ef. --- Checked by: **R.k**

Project no: **BAL-1905** Sheet Size **A3** Sheet no. **02**

Date: **26/02/2026** Scale: **1:100**