




**Proposed East Elevation**  
Scale: 1:100

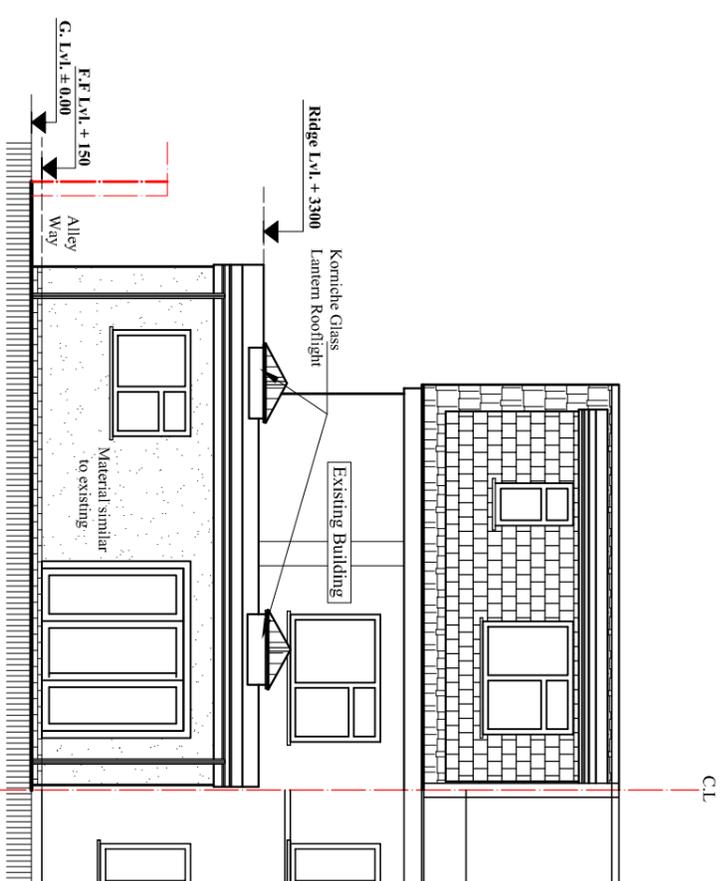

**Proposed South Elevation**  
Scale: 1:100

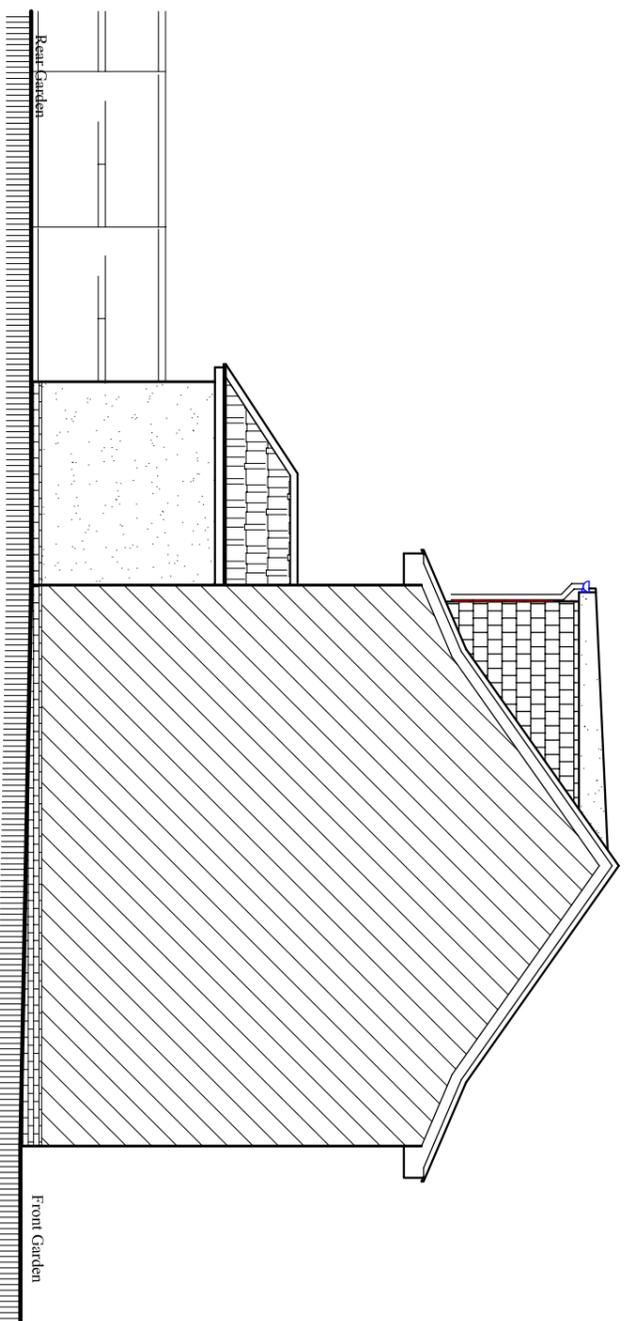

**Existing East Elevation**  
Scale: 1:100

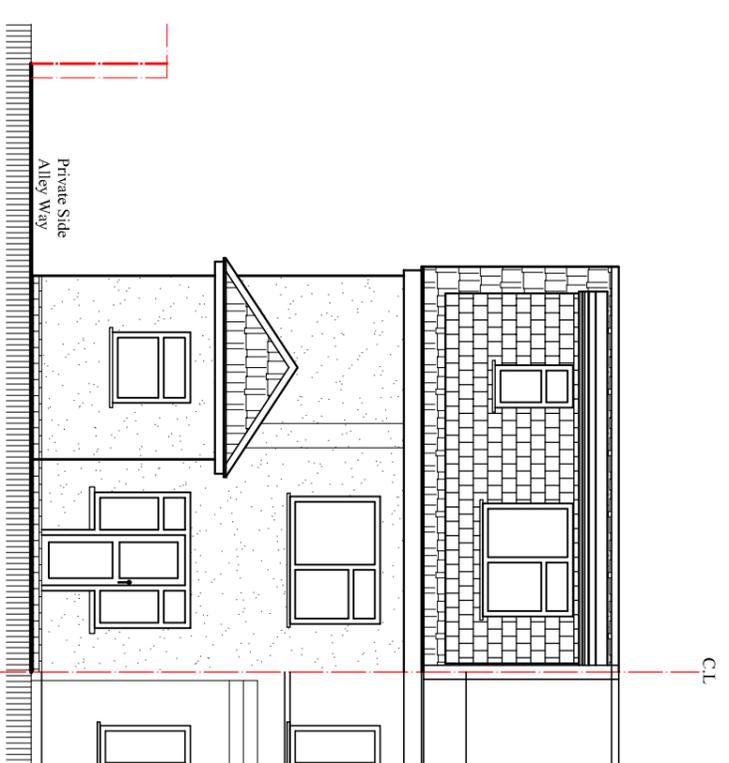

**Existing South Elevation**  
Scale: 1:100

**BLUE ARCHITECTURE LIMITED**  
Consulting Architects, Engineers and Interiors.  
102 Dorchester Way, Hayes, Middlesex,  
UB4 0HY, London.

Contact:  
Email: rabinkhadka@hotmail.co.uk,  
Cell: 044 + 078 3293 8374  
Web site: www.bluearchdesign.co.uk

Notes:  
© 2026 Blue Architecture Limited.  
All rights reserved.  
All drawings are for the purpose of gaining  
Planning Permission approval only.  
All written dimensions to be taken in  
preferences to scaled dimensions.

Rev.	Description	By	Ckd	Date

Client:  
**Mr. Surinder Upal.**

**Project:**  
Proposed Single storey side-rear extension and  
Demolish existing part single storey extension.

**Location:**  
283 Balmoral Drive, Hayes,  
Middlesex, UB4 8DH.

**Status:**  
PLANNING

**Title:**  
Existing and Proposed Elevations-2.

Drawn by: **L.p** Str. Fr. --- Checked by: **R.k**

Project no: **BAL-1905** Sheet Size **A3** Sheet no. **05**

Date: **26/02/2026** Scale: **1:100**