



Existing Ground Floor Plan

Scale 1:100

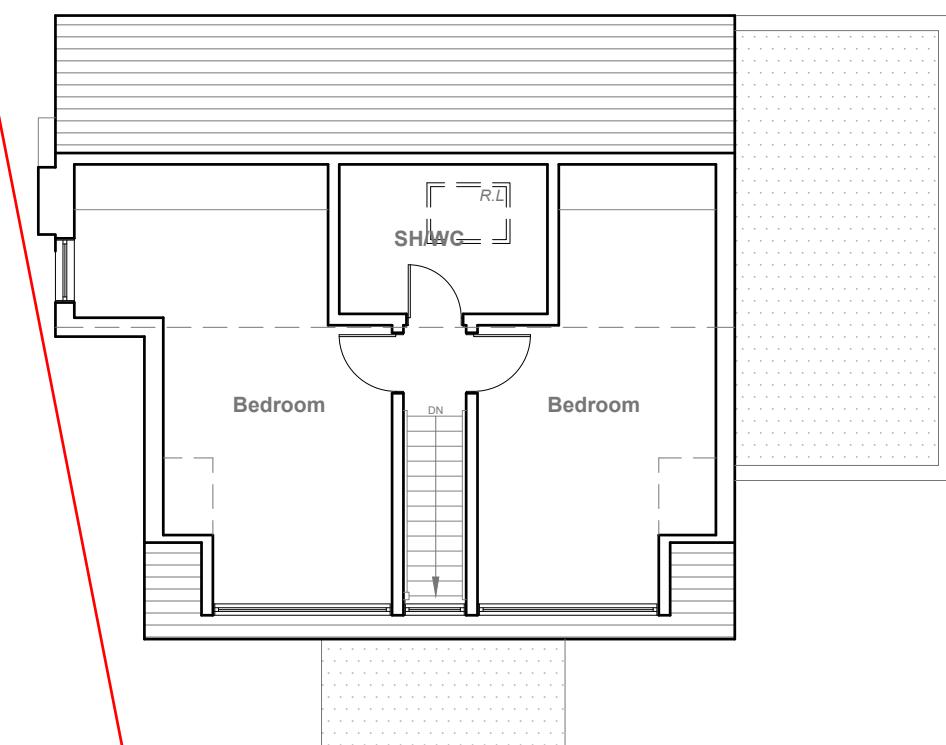

Existing Loft Floor Plan

Scale 1:100

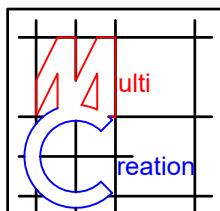


Project:
14A Derwent Avenue,
Ickenham,
Uxbridge,
UB10 8HJ

Title:
Existing
Ground Floor Plan
& Loft Floor Plan

Scale: 1:100 @ A3
Date: October 2025
Drawing No.:
3868/01/JG
Revision


Key:
— Walls
— Fittings
— Demolition
— Steel
— Plumbing
— Foundation

Scale Bar:

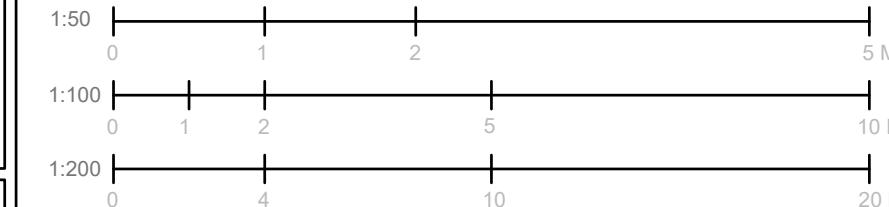


General Notes:

GENERAL NOTES APPLY TO ALL DRAWINGS. DIMENSIONS ARE IN MILLIMETER, UNLESS SPECIFIED OTHERWISE. DO NOT SCALE DRAWINGS. VERIFY ALL DIMENSIONS & CONDITIONS ON SITE BEFORE THE START OF ANY WORK. ALL WORK TO COMPLY WITH CURRENT BUILDING REGULATIONS & CODES OF PRACTICE. ALL STRUCTURAL ELEMENTS ARE TO BE CROSS CHECKED WITH STRUCTURAL CALCULATIONS. REPORT OF ANY DISCREPANCY OR VARIATION TO THE DESIGNER IMMEDIATELY PRIOR TO ANY WORKS. CONTRACTOR SHALL MAINTAIN THE IMMEDIATE CONSTRUCTION SITE IN A SECURE, CLEAN & SAFE MANNER. MEASURES TO BE PUT IN PLACE DURING AND AFTER THE DEMOLITION TO ENSURE THE PROTECTION OF THE PUBLIC, PUBLIC AMENITIES AND ADJOINING PROPERTIES. PRIOR TO THE START OF ANY WORK, IT IS THE RESPONSIBILITY OF THE OWNER TO SERVE PARTY WALL NOTICES TO ALL NEIGHBOURS. CONTRACTOR TO TAKE FULL RESPONSIBILITY FOR ALL TEMPORARY WORKS INCLUDING DESIGN & ERECTION. A STATEMENT IS REQUIRED FROM THE APPLICANT, PRINCIPAL DESIGNER & PRINCIPAL CONTRACTOR IN ORDER FOR A NOTICE OF COMPLETION TO BE SUBMITTED TO BUILDING CONTROL.

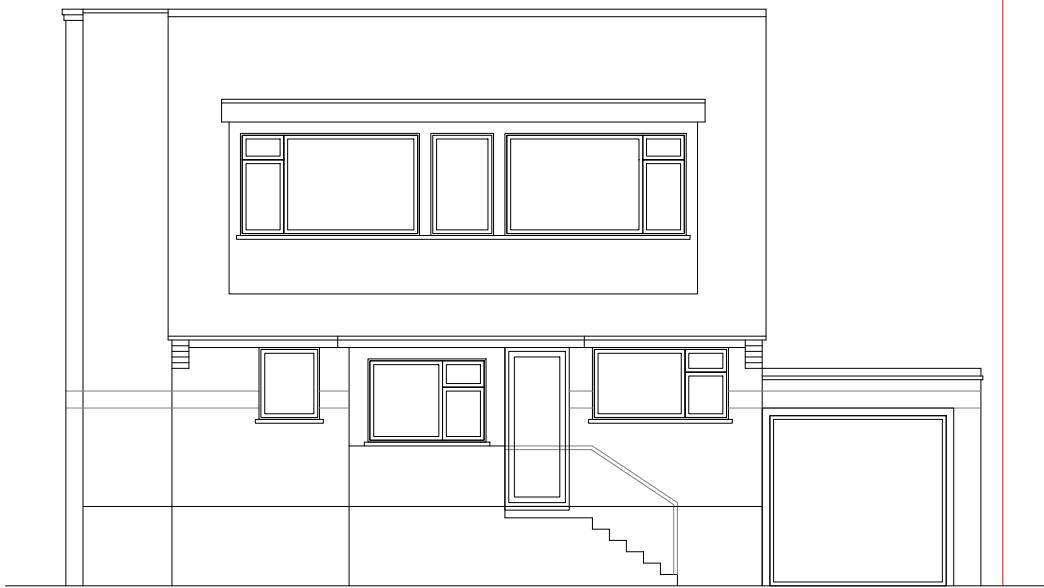

Existing Front Elevation

Scale 1:100

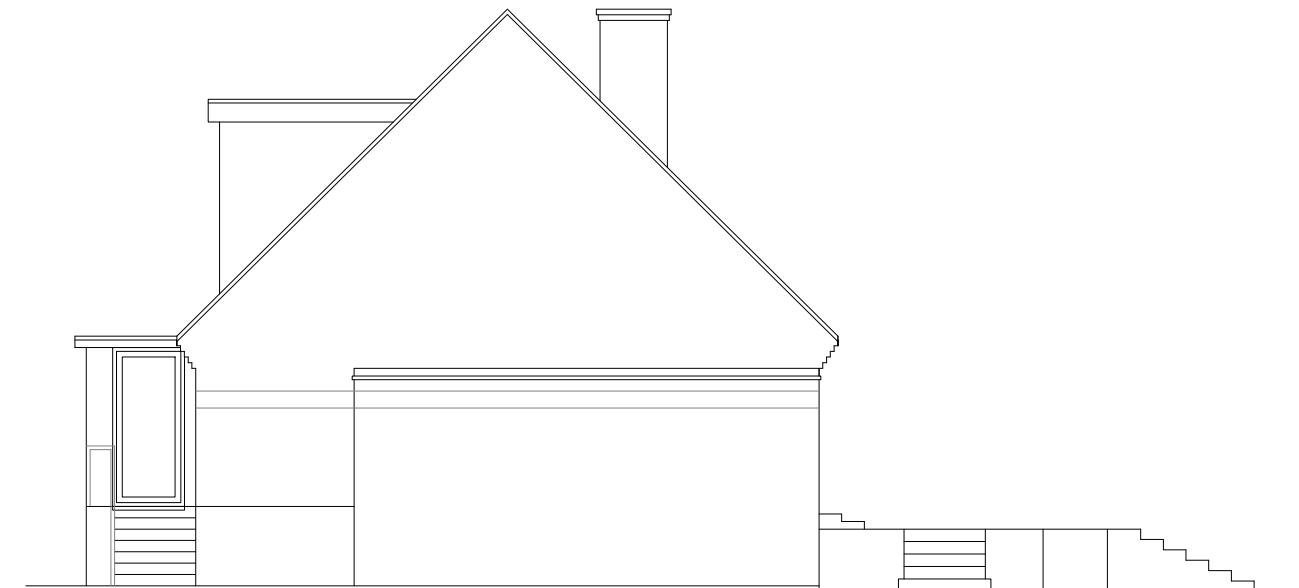


Existing Side Elevation

Scale 1:100




Existing Rear Elevation

Scale 1:100

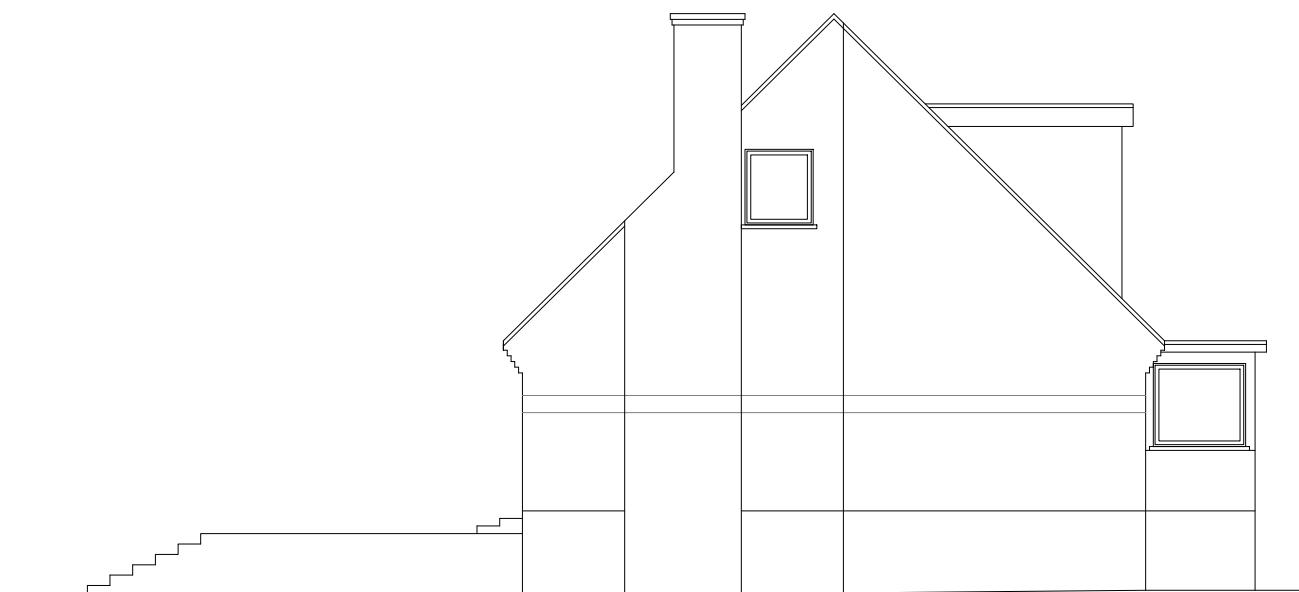

Existing Side Elevation

Scale 1:100

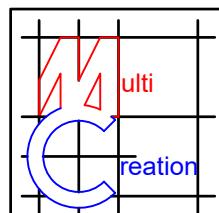


Project:
14A Derwent Avenue,
Ickenham,
Uxbridge,
UB10 8HJ

Title:
Existing Elevations


Scale: 1:100 @ A3
Date: October 2025
Drawing No.: 3868/02/JG
Revision

Key:
— Walls
— Fittings
— Demolition
— Steel
— Plumbing
— Foundation

Scale Bar:

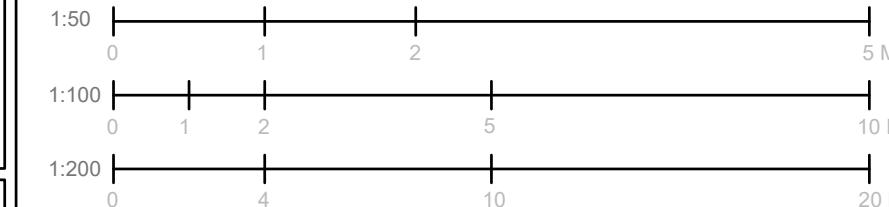


General Notes:
GENERAL NOTES APPLY TO ALL DRAWINGS. DIMENSIONS ARE IN MILLIMETER, UNLESS SPECIFIED OTHERWISE.
DO NOT SCALE DRAWINGS. VERIFY ALL DIMENSIONS & CONDITIONS ON SITE BEFORE THE START OF ANY WORK.
ALL WORK TO COMPLY WITH CURRENT BUILDING REGULATIONS & CODES OF PRACTICE.
ALL STRUCTURAL ELEMENTS ARE TO BE CROSS CHECKED WITH STRUCTURAL CALCULATIONS.
REPORT OF ANY DISCREPANCY OR VARIATION TO THE DESIGNER IMMEDIATELY PRIOR TO ANY WORKS.
CONTRACTOR SHALL MAINTAIN THE IMMEDIATE CONSTRUCTION SITE IN A SECURE, CLEAN & SAFE MANNER.
MEASURES TO BE PUT IN PLACE DURING AND AFTER THE DEMOLITION TO ENSURE THE PROTECTION OF THE
PUBLIC, PUBLIC AMENITIES AND ADJOINING PROPERTIES. PRIOR TO THE START OF ANY WORK, IT IS THE
RESPONSIBILITY OF THE OWNER TO SERVE PARTY WALL NOTICES TO ALL NEIGHBOURS.
CONTRACTOR TO TAKE FULL RESPONSIBILITY FOR ALL TEMPORARY WORKS INCLUDING DESIGN & ERECTION.
A STATEMENT IS REQUIRED FROM THE APPLICANT, PRINCIPAL DESIGNER & PRINCIPAL CONTRACTOR IN ORDER
FOR A NOTICE OF COMPLETION TO BE SUBMITTED TO BUILDING CONTROL.

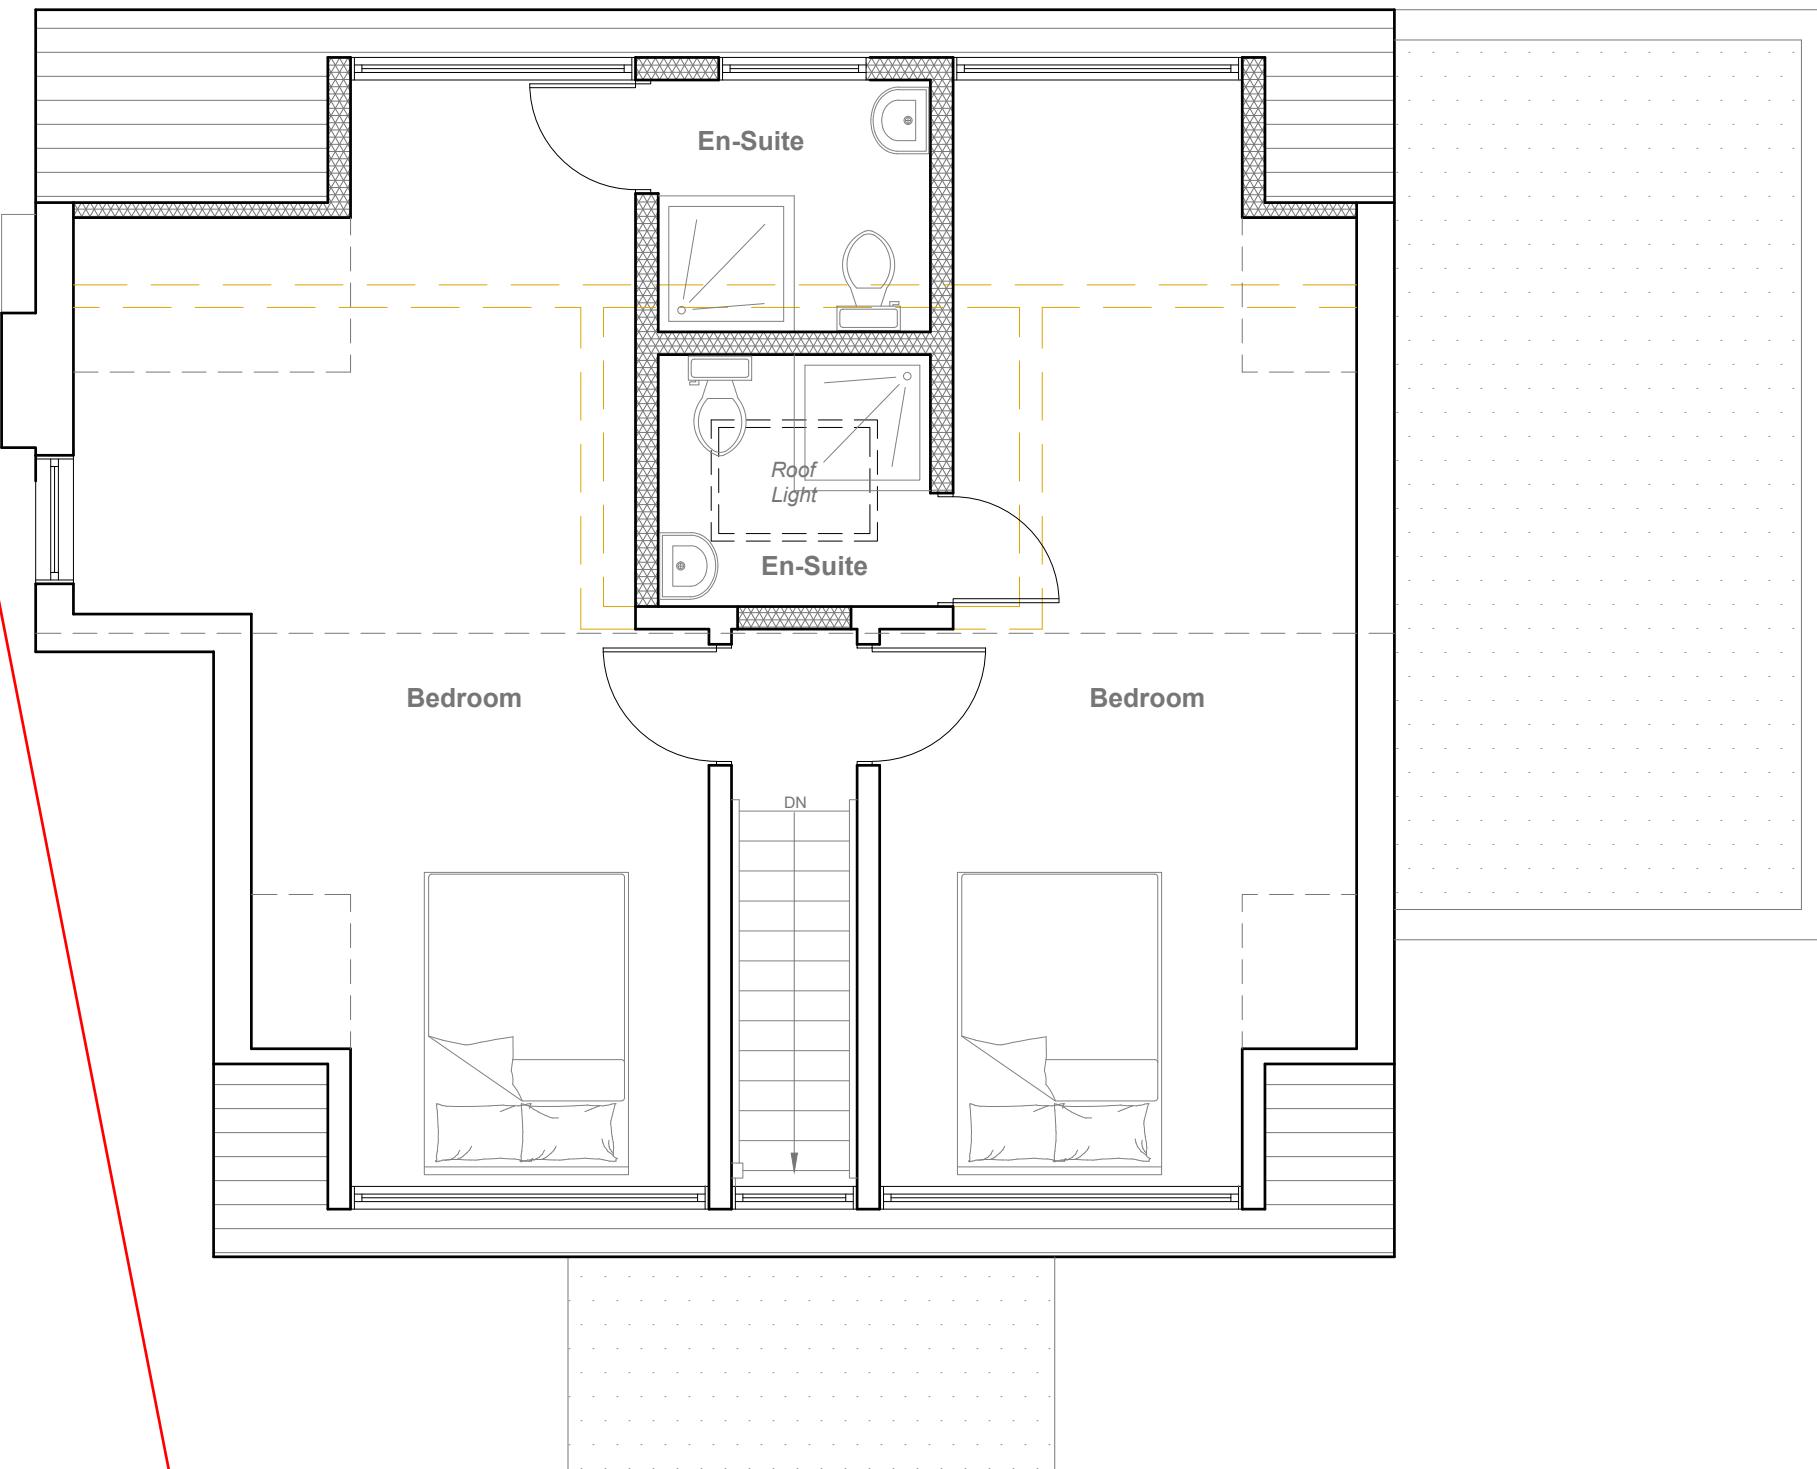

Proposed First Floor Plan

Scale 1:50

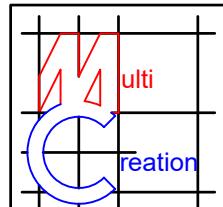


Project: 14A Derwent Avenue, Ickenham, Uxbridge, UB10 8HJ

Title: Proposed First Floor Plan


Scale: 1:50 @ A3
Date: October 2025
Drawing No.: 3868/04/JG
Revision

Key:
Walls
Fittings
Demolition
Steel
Plumbing
Foundation

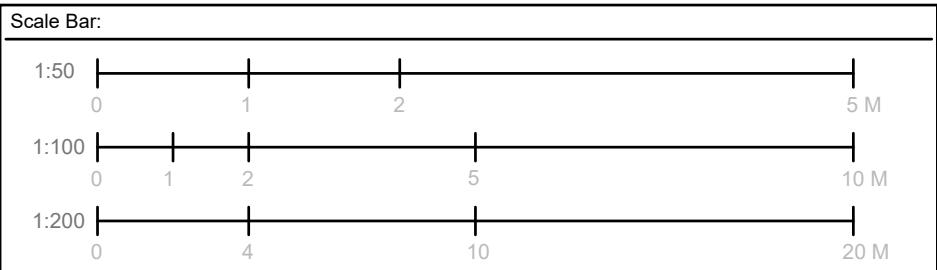


General Notes:

GENERAL NOTES APPLY TO ALL DRAWINGS. DIMENSIONS ARE IN MILLIMETER, UNLESS SPECIFIED OTHERWISE. DO NOT SCALE DRAWINGS. VERIFY ALL DIMENSIONS & CONDITIONS ON SITE BEFORE THE START OF ANY WORK. ALL WORK TO COMPLY WITH CURRENT BUILDING REGULATIONS & CODES OF PRACTICE. ALL STRUCTURAL ELEMENTS ARE TO BE CROSS CHECKED WITH STRUCTURAL CALCULATIONS. REPORT OF ANY DISCREPANCY OR VARIATION TO THE DESIGNER IMMEDIATELY PRIOR TO ANY WORKS. CONTRACTOR SHALL MAINTAIN THE IMMEDIATE CONSTRUCTION SITE IN A SECURE, CLEAN & SAFE MANNER. MEASURES TO BE PUT IN PLACE DURING AND AFTER THE DEMOLITION TO ENSURE THE PROTECTION OF THE PUBLIC, PUBLIC AMENITIES AND ADJOINING PROPERTIES. PRIOR TO THE START OF ANY WORK, IT IS THE RESPONSIBILITY OF THE OWNER TO SERVE PARTY WALL NOTICES TO ALL NEIGHBOURS. CONTRACTOR TO TAKE FULL RESPONSIBILITY FOR ALL TEMPORARY WORKS INCLUDING DESIGN & ERECTION. A STATEMENT IS REQUIRED FROM THE APPLICANT, PRINCIPAL DESIGNER & PRINCIPAL CONTRACTOR IN ORDER FOR A NOTICE OF COMPLETION TO BE SUBMITTED TO BUILDING CONTROL.

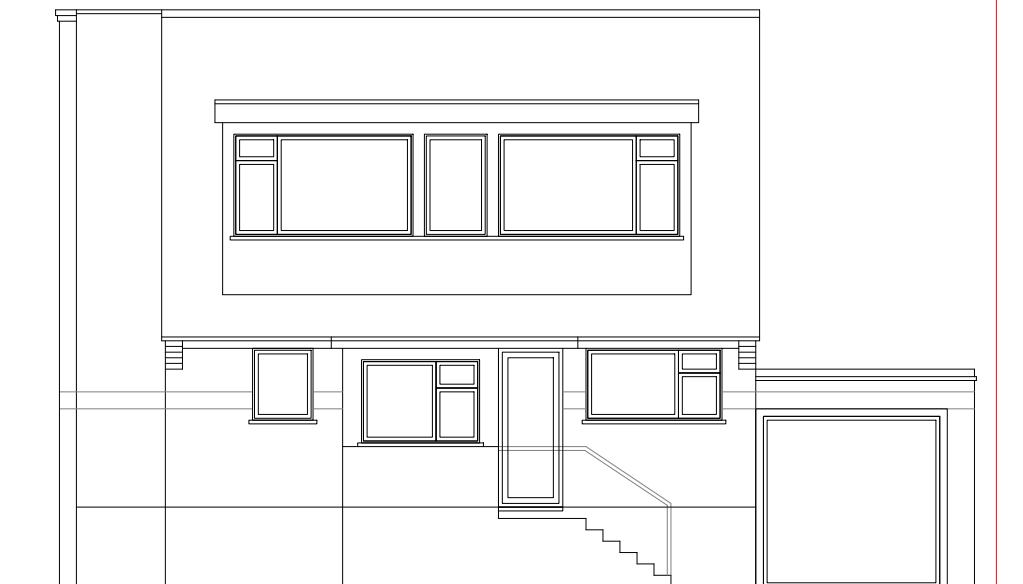

Proposed Front Elevation

Scale 1:100

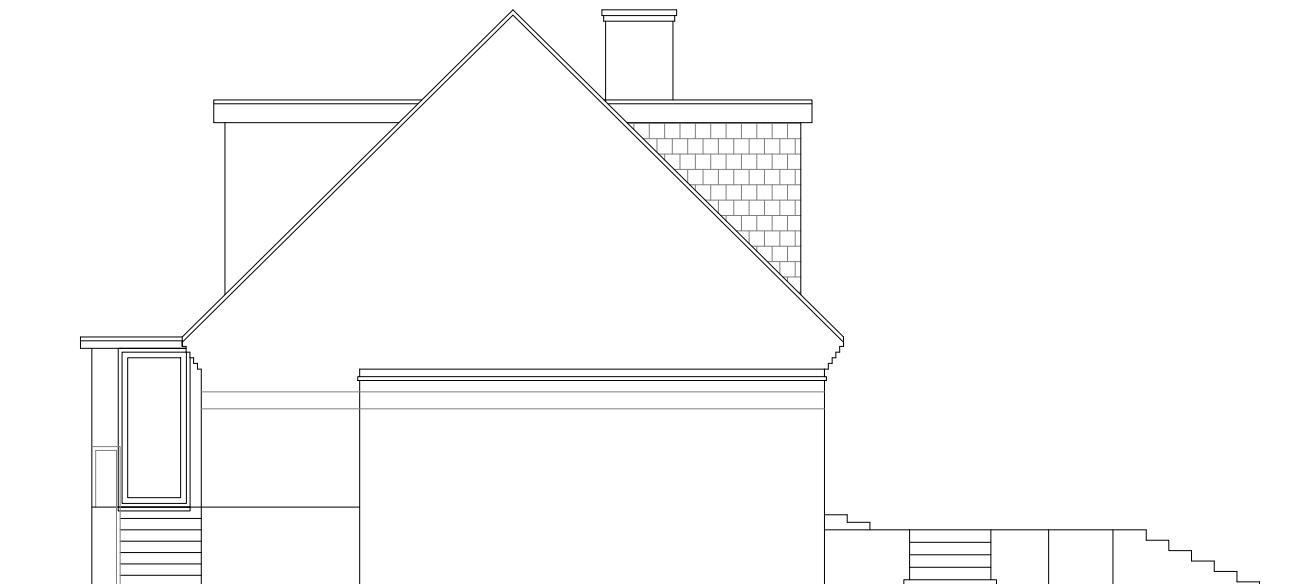


Proposed Side Elevation

Scale 1:100




Proposed Rear Elevation

Scale 1:100

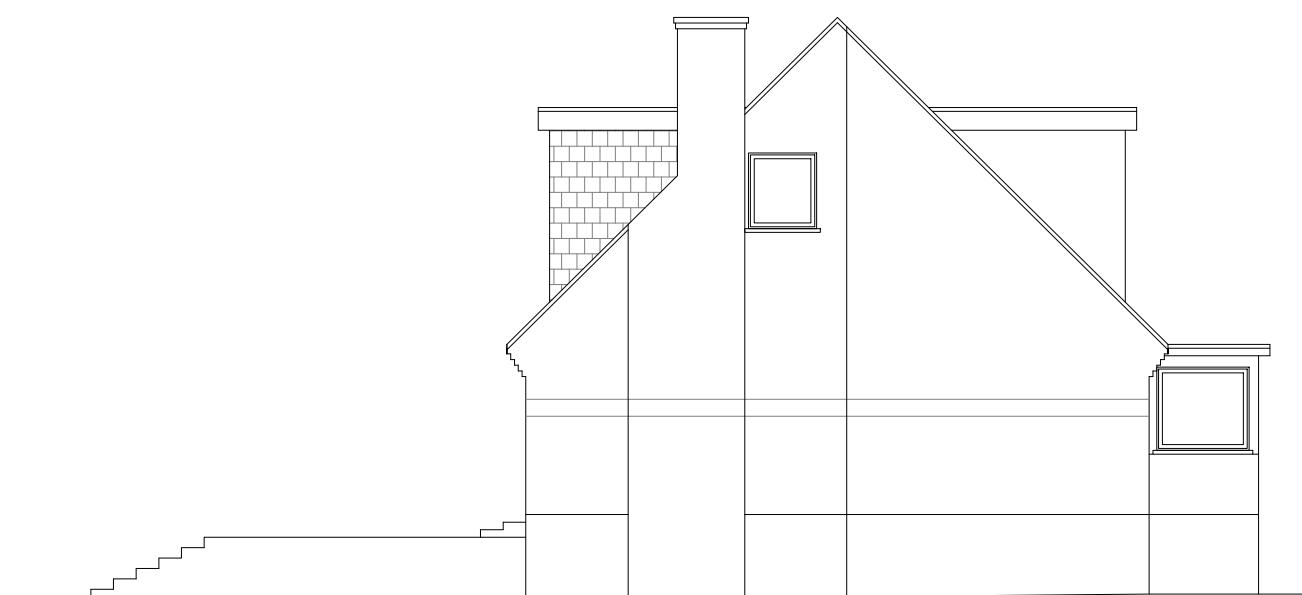

Proposed Side Elevation

Scale 1:100

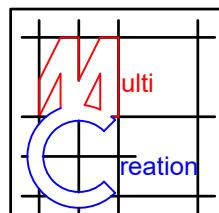

239 Western Road, Southall, Middlesex, UB2 5HS


020 8571 1369

info@multicreation.co.uk

Project:	14A Derwent Avenue, Ickenham, Uxbridge, UB10 8HJ
Title:	Proposed Elevation

Scale:	1:100 @ A3
Date:	October 2025
Drawing No.:	3868/05/JG
Revision	

Key:	
—	Walls
—	Fittings
—	Demolition
—	Steel
—	Plumbing
—	Foundation

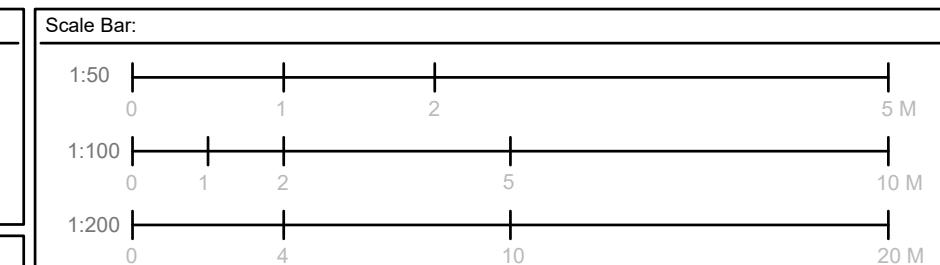

General Notes:

GENERAL NOTES APPLY TO ALL DRAWINGS. DIMENSIONS ARE IN MILLIMETER, UNLESS SPECIFIED OTHERWISE. DO NOT SCALE DRAWINGS. VERIFY ALL DIMENSIONS & CONDITIONS ON SITE BEFORE THE START OF ANY WORK. ALL WORK TO COMPLY WITH CURRENT BUILDING REGULATIONS & CODES OF PRACTICE. ALL STRUCTURAL ELEMENTS ARE TO BE CROSS CHECKED WITH STRUCTURAL CALCULATIONS. REPORT OF ANY DISCREPANCY OR VARIATION TO THE DESIGNER IMMEDIATELY PRIOR TO ANY WORKS. CONTRACTOR SHALL MAINTAIN THE IMMEDIATE CONSTRUCTION SITE IN A SECURE, CLEAN & SAFE MANNER. MEASURES TO BE PUT IN PLACE DURING AND AFTER THE DEMOLITION TO ENSURE THE PROTECTION OF THE PUBLIC, PUBLIC AMENITIES AND ADJOINING PROPERTIES. PRIOR TO THE START OF ANY WORK, IT IS THE RESPONSIBILITY OF THE OWNER TO SERVE PARTY WALL NOTICES TO ALL NEIGHBOURS. CONTRACTOR TO TAKE FULL RESPONSIBILITY FOR ALL TEMPORARY WORKS INCLUDING DESIGN & ERECTION. A STATEMENT IS REQUIRED FROM THE APPLICANT, PRINCIPAL DESIGNER & PRINCIPAL CONTRACTOR IN ORDER FOR A NOTICE OF COMPLETION TO BE SUBMITTED TO BUILDING CONTROL.