




01 - GROUND FLOOR PLAN

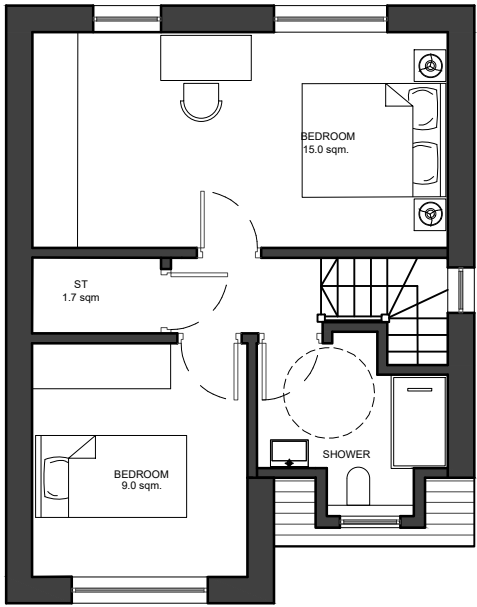

02 - FIRST FLOOR PLAN

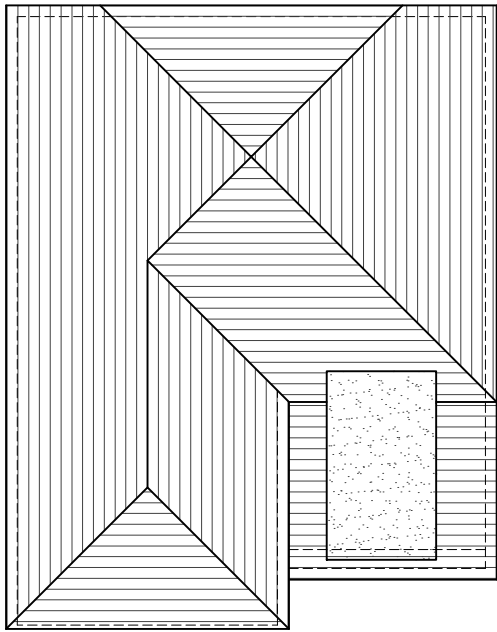

03 - ROOF PLAN

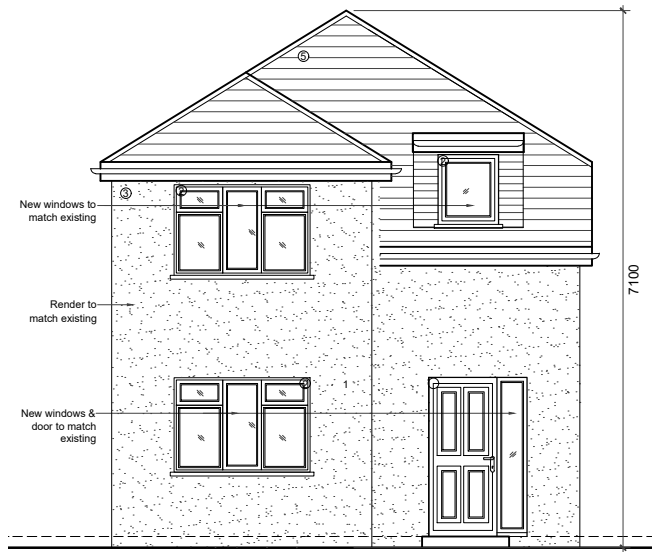


04 - FRONT ELEVATION


- NOTES
- Dimensions are not to be scaled from this drawing by contractors. The contractor is requested to check all dimensions before the work started.
 - Report any discrepancies to the client or architect before undertaking the work described in the drawings.
 - Dimensions are approximate site dimensions and are to be verified by the contractor on site before any fabrication/site works i.e foundations etc occur
 - Contractor is responsible for all temporary propping to existing structure




FRONT DOOR
COLOUR : To clients specification
FINISH : Double glazed composite
LOCATION : To front wall (1)

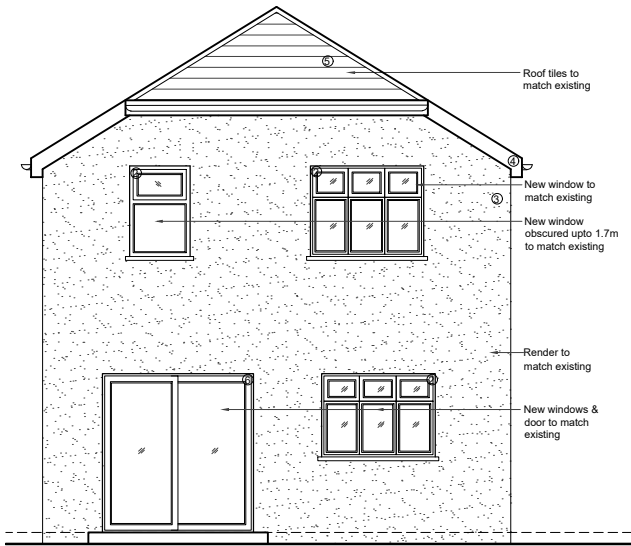

05 - REAR ELEVATION

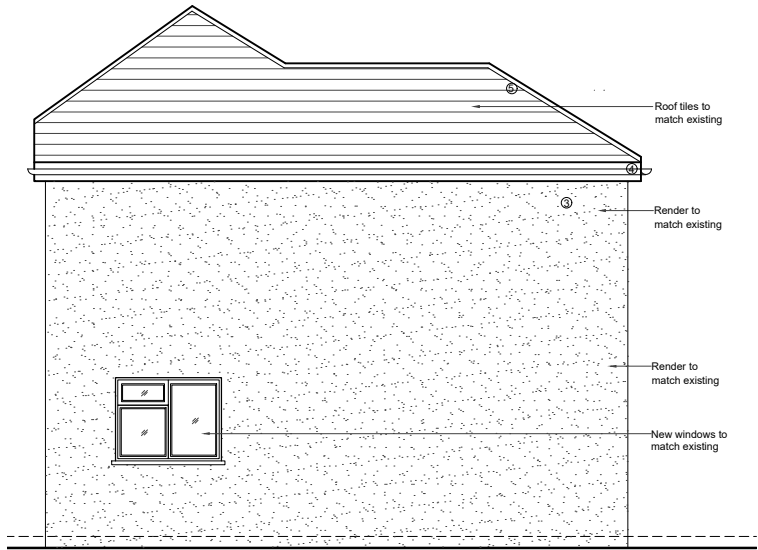

06 - RIGHT SIDE ELEVATION

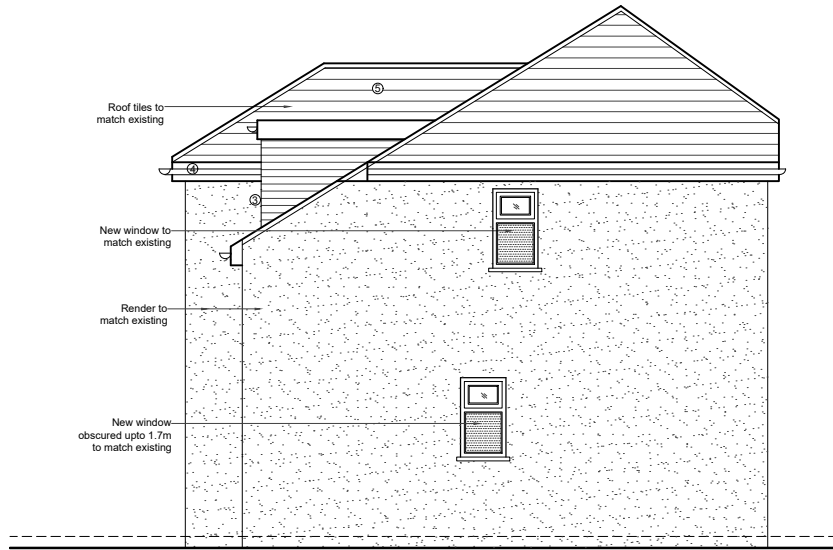

07 - RIGHT SIDE ELEVATION

0 1 2m 3 4 5m
Scale

REVISIONS			
NO.	DESCRIPTION	DATE	BY

**FULL PLANNING
APPLICATION**

DE ARCHITECTURAL CONSULT.LTD
M: 07824773079, 07869580774
E: design.endeavour@gmail.com


Project LAND ADJACENT TO 88 NORTH HYDE ROAD HAYES LONDON. UB3 4NW			
Title PROPOSED PLANS & ELEVATIONS			
Scale 1:100@A3	Drawn TA	Approved	Date AUG-25
Job No. DAC-390/25	Drawing No. PF-88HW-02	Rev. -	



WINDOWS
COLOUR : White
FINISH : uPVC
LOCATION : To external wall (2)



FACING -RENDER
COLOUR : To Clients Specs.
FINISH : Scratch render
LOCATION : To external wall (3)

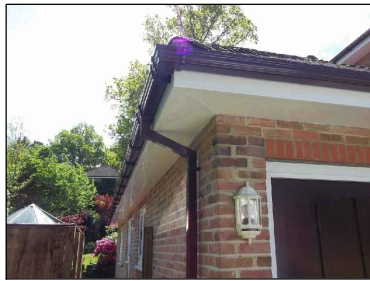

GUTTER & FASCIA
COLOUR : Black gutter & White fascia
FINISH : uPVC
LOCATION : Building gutter level (4)



ROOF TILES
COLOUR : Maroon
FINISH :
LOCATION : To roof (5)



REAR DOOR
COLOUR : To clients specification
FINISH : Double glazed composite
LOCATION : To rear wall (6)