




**SITE PLAN (1:500)**

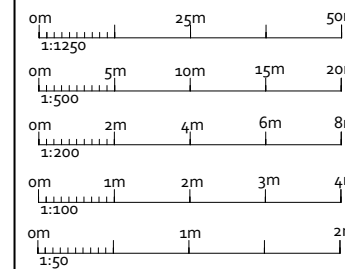

AMENDMENTS	DATE:	REV.
------------	-------	------

Dimensions, area and levels where given are only approximate and subject to site survey. All dimensions are to be checked onsite. Figured dimensions only are to be taken from this drawings. This drawing is to be read in conjunction with all relevant consultants and for specialists drawings / documents and any discrepancy or variations are to be notified to the designer before the affects works commences. This drawing is the intellectual property of OPS Chartered Surveyors and must not be copied, reproduced, modified or distributed without the author's consent.

**OPS** Chartered Surveyors

17 Garvin Avenue | Beaconsfield | Bucks | HP91RD  
 info@ops-surveyors.co.uk  
 www.ops-surveyors.co.uk  
 Tel: 07881457903




**ADDRESS:**  
 75 & 77 Pavilion Way, Ruislip, HA4 9JL


**CLIENT:**  
 Mr U Anwar (75)  
 Mr Wu (77)

**DRAWING:**  
**PLANNING**  
 PROPOSAL: At 75 & 77 - Erection of a single storey front porch. At 77 Only - single storey rear extension, together with the conversion of the existing garage into a habitable room incorporating a raised roof structure.

	@ISO A3 (297 x 420)	
<b>DRAWN:</b> SC	<b>DRAWING NUMBER</b>	<b>REV.</b>
<b>SCALE:</b> AS SHOWN	2026-75&77PW-PL-1	1.0B
<b>DATE:</b> 24/03/2026	<b>SHEET:</b> # 1 / 5	


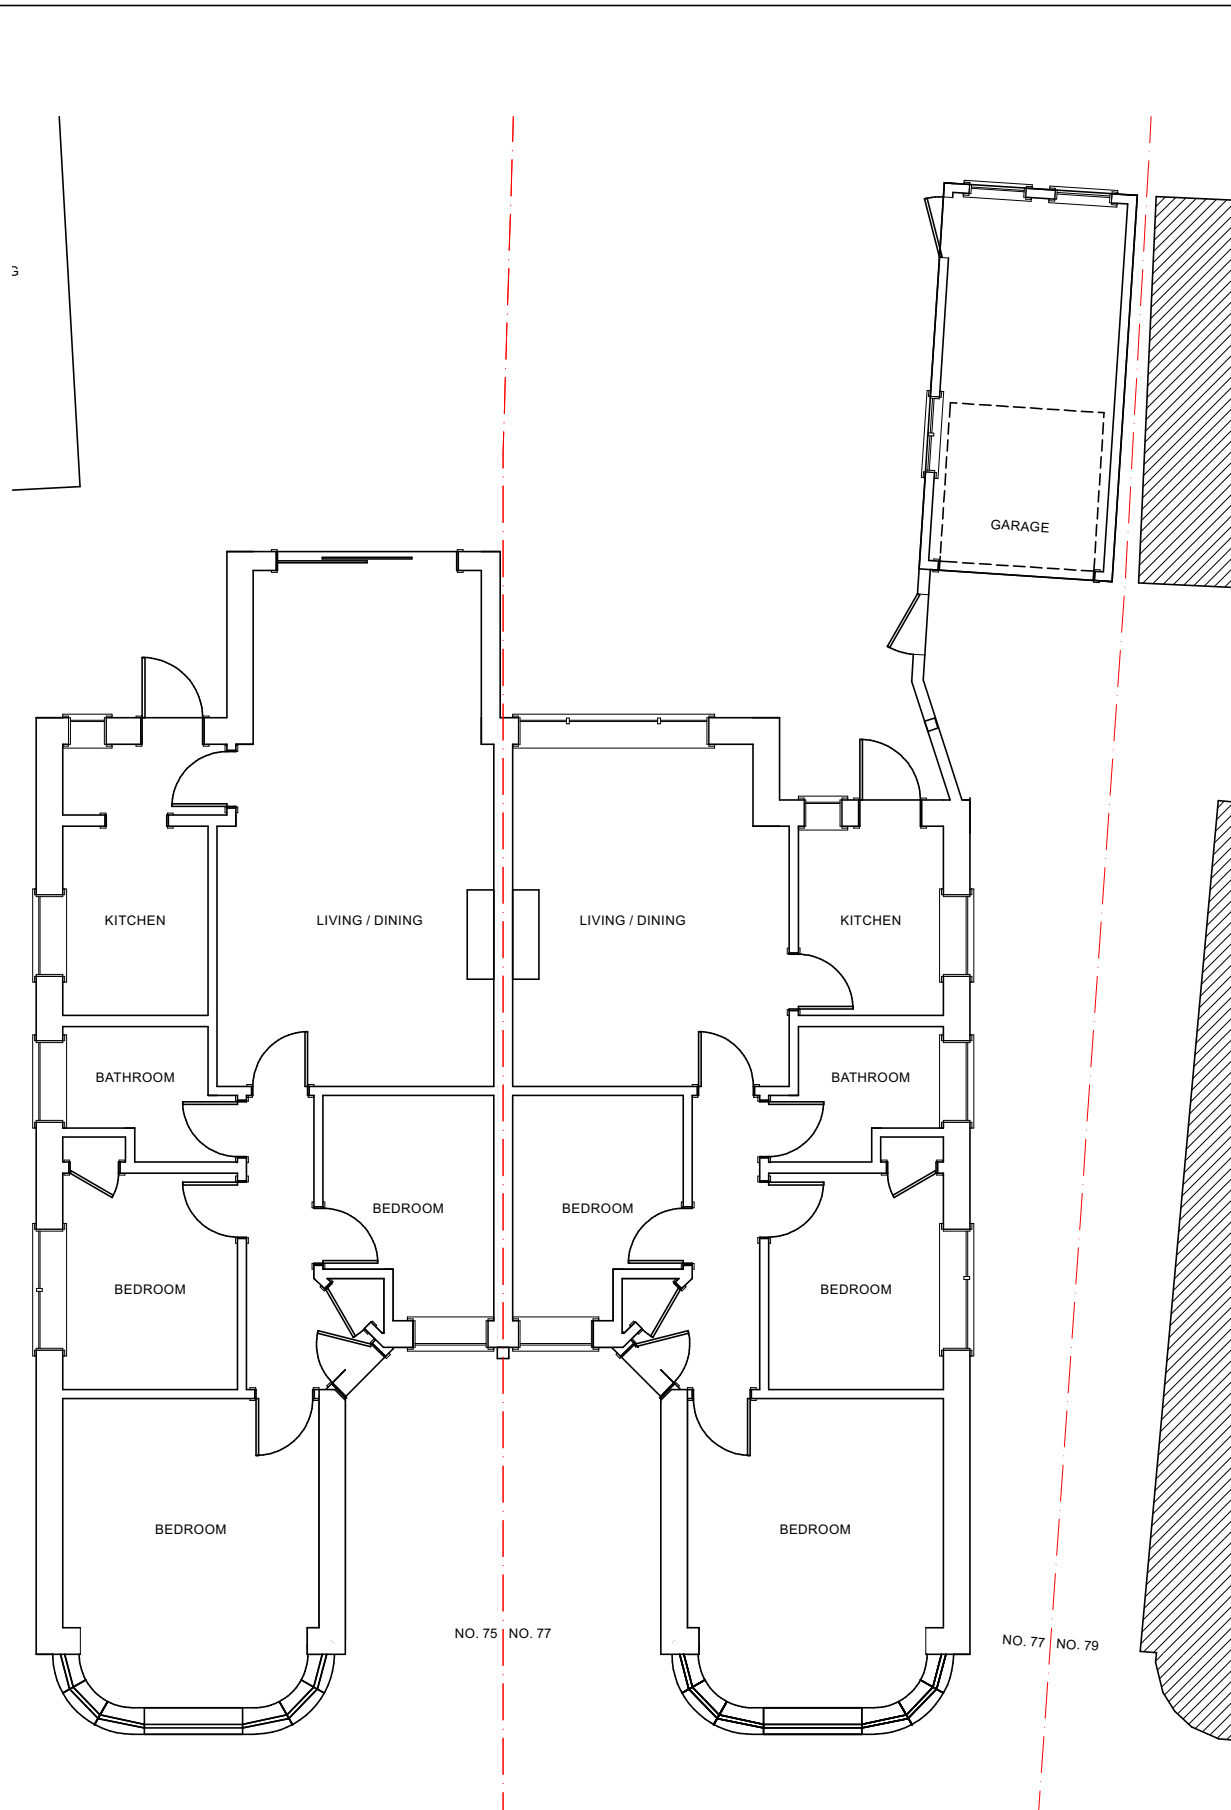


EXISTING G/F (1:100)

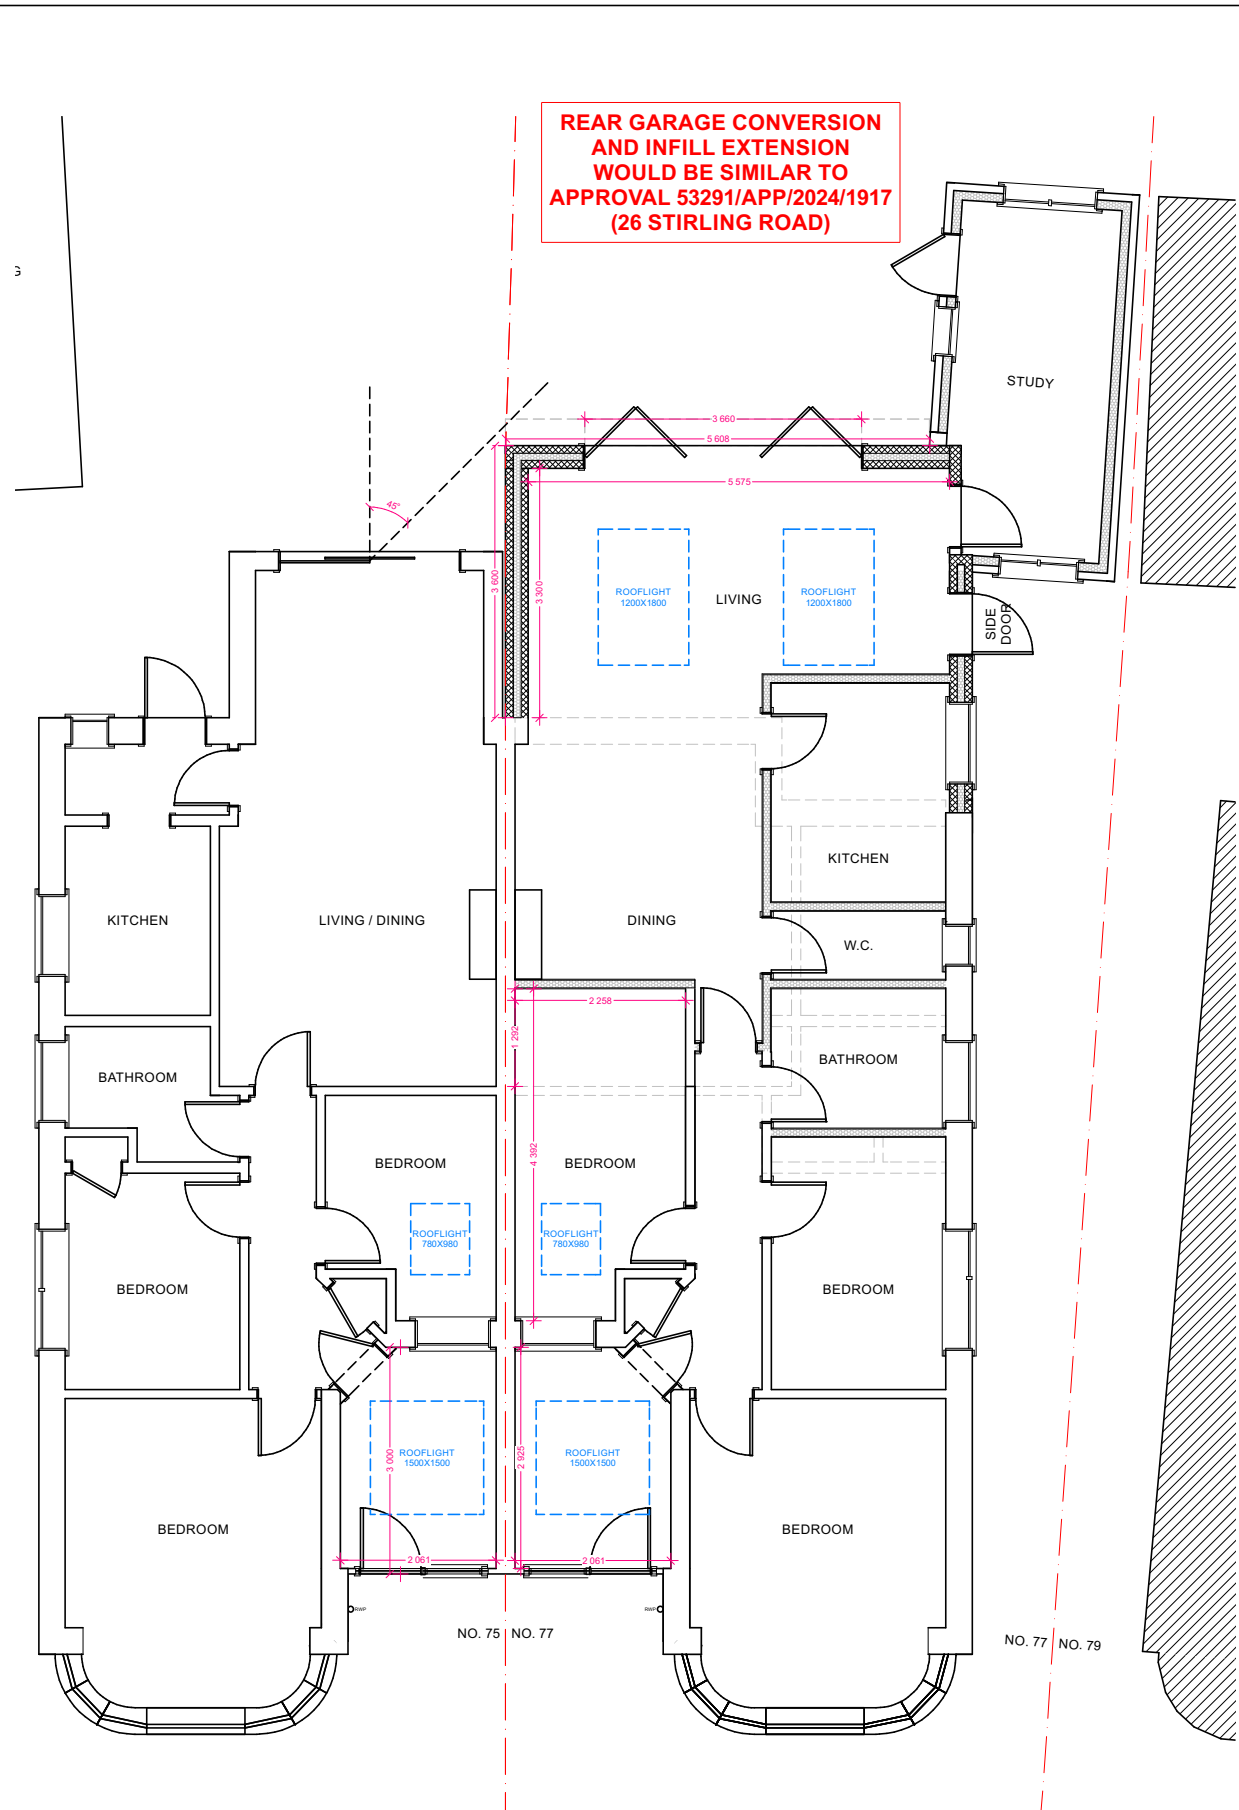


PROPOSED G/F (1:100)

REAR GARAGE CONVERSION AND INFILL EXTENSION WOULD BE SIMILAR TO APPROVAL 53291/APP/2024/1917 (26 STIRLING ROAD)

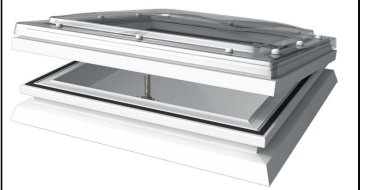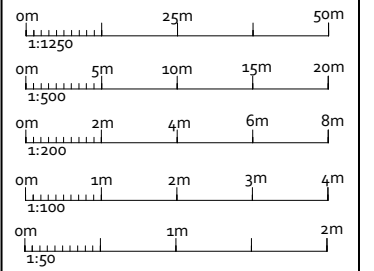

OPTION 1-CLEAR PLASTIC TOP

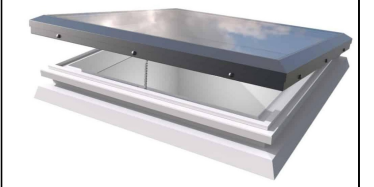

OPTION 2-CLEAR GLASS TOP



OPTION 3- FIXED CLEAR GLASS TOP

AMENDMENTS	DATE:	REV.
------------	-------	------

Dimensions, area and levels where given are only approximate and subject to site survey. All dimensions are to be checked onsite. Figured dimensions only are to be taken from this drawing. This drawing is to be read in conjunction with all relevant consultants and for specialists drawings / documents and any discrepancy or variations are to be notified to the designer before the affects works commences. This drawing is the intellectual property of OPS Chartered Surveyors and must not be copied, reproduced, modified or distributed without the author's consent.

**OPS** Chartered Surveyors

17 Garvin Avenue | Beaconsfield | Bucks | HP91RD  
 info@ops-surveyors.co.uk  
 www.ops-surveyors.co.uk  
 Tel: 07881457903




ADDRESS:  
 75 & 77 Pavilion Way, Ruislip, HA4 9JL


CLIENT:  
 Mr U Anwar (75)  
 Mr Wu (77)

DRAWING:  
**PLANNING**  
 PROPOSAL: At 75 & 77 - Erection of a single storey front porch. At 77 Only - single storey rear extension, together with the conversion of the existing garage into a habitable room incorporating a raised roof structure.


DRAWN:	SCALE:	DATE:	ISO A3 (297 x 420)	DRAWING NUMBER	REV.
SC	AS SHOWN	24/03/2026		2026-75&77PW-PL-2	1.0B
				SHEET:# 2 / 5	

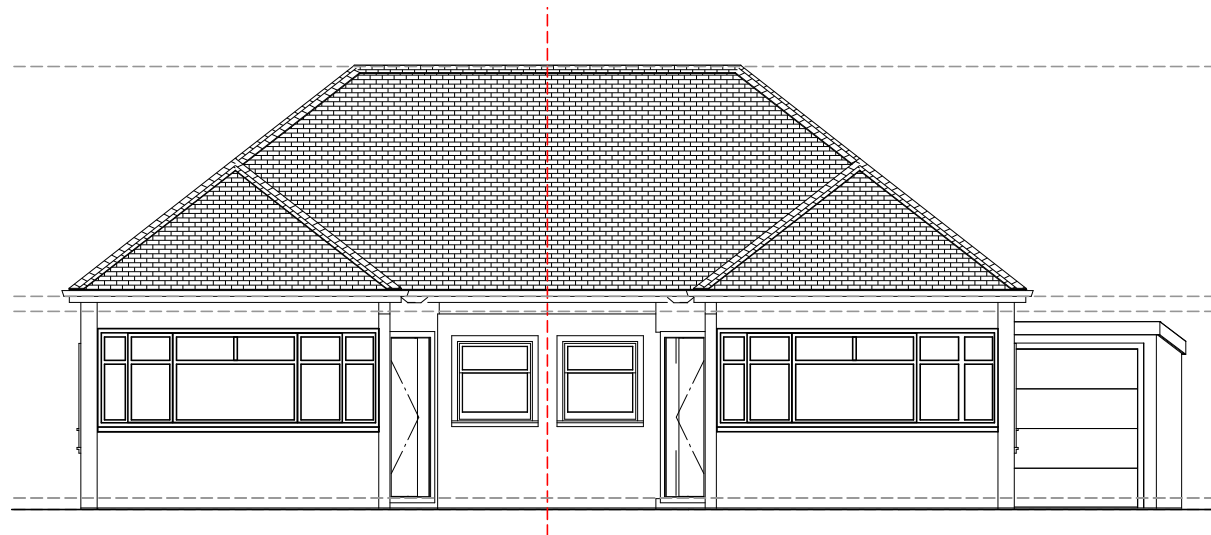


**EXISTING FRONT (1:100)**

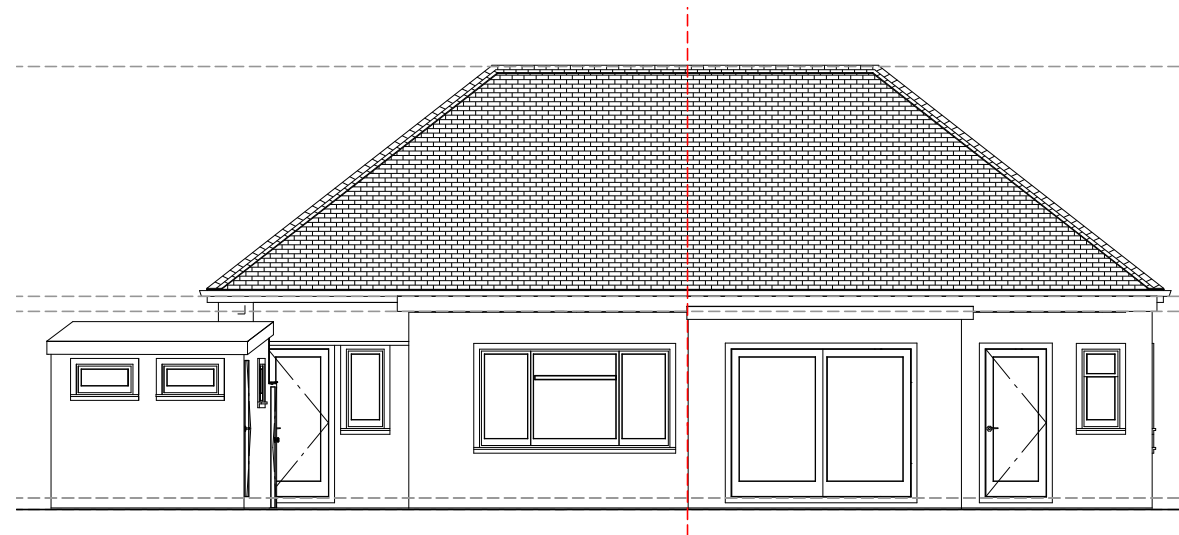


**EXISTING REAR (1:100)**

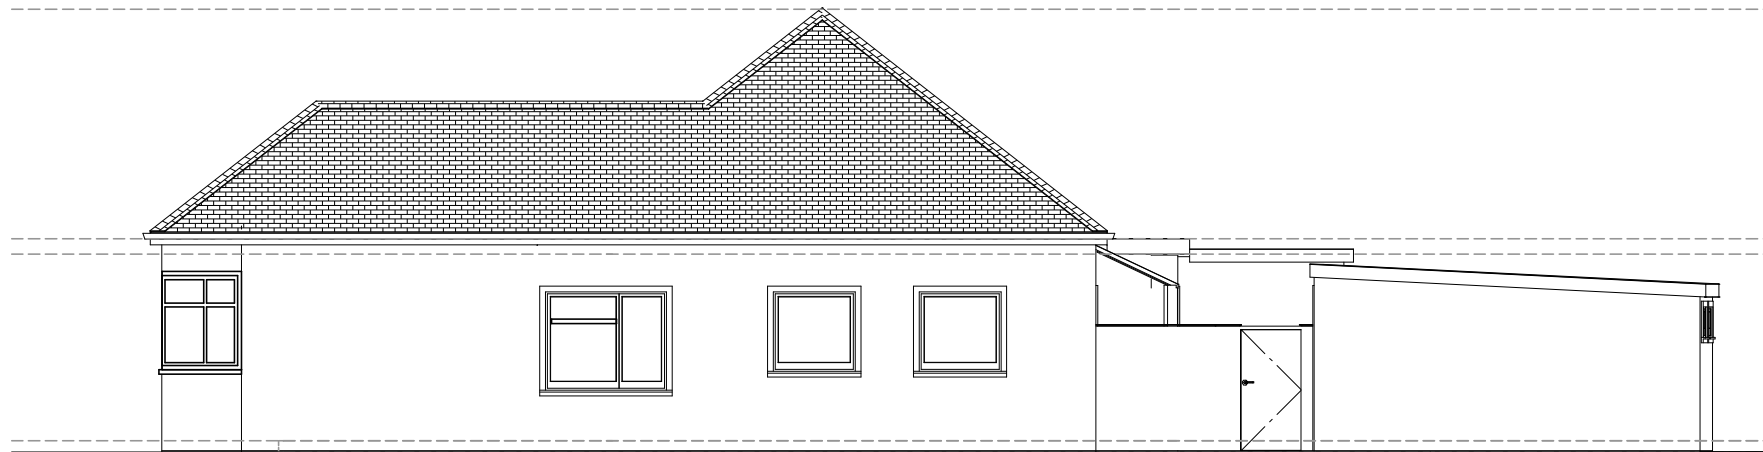

**EXISTING SIDE (1:100) (NO. 77 SIDE)**

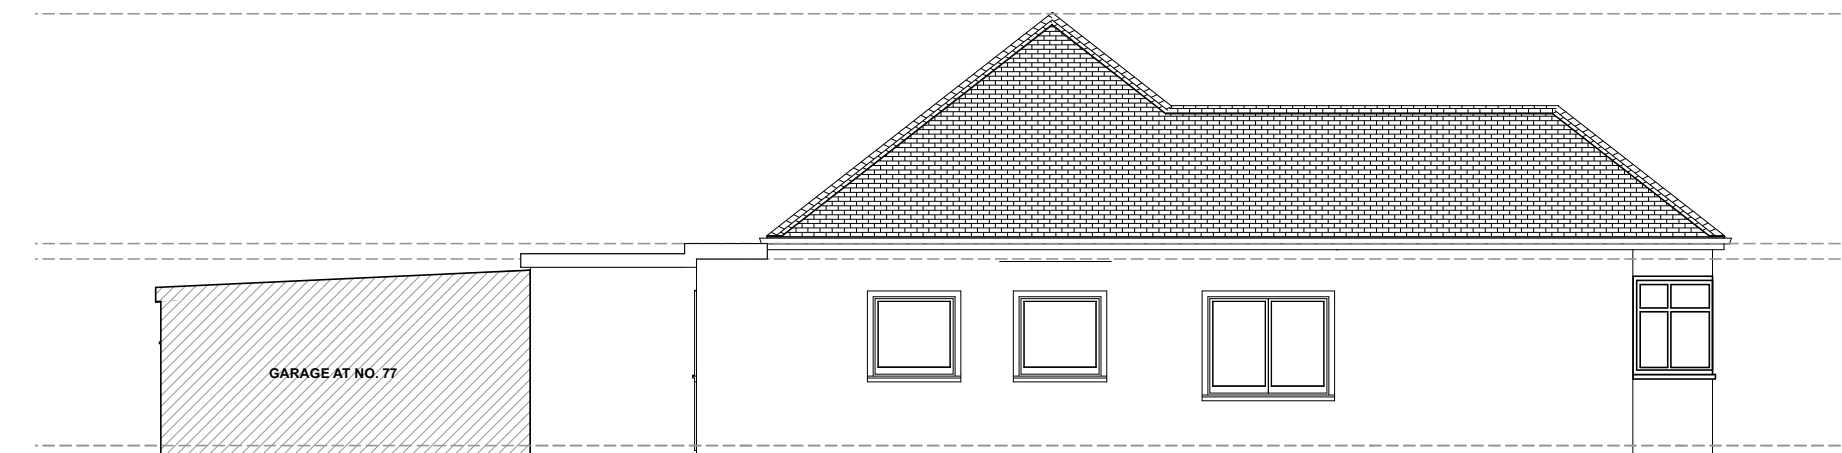

**EXISTING SIDE (1:100) (NO. 75 SIDE)**

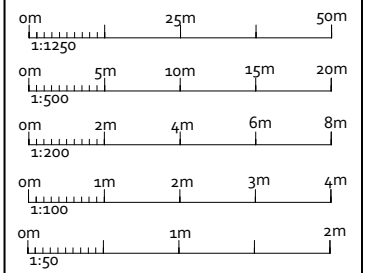

AMENDMENTS	DATE:	REV.
------------	-------	------

Dimensions, area and levels where given are only approximate and subject to site survey. All dimensions are to be checked onsite. Figured dimensions only are to be taken from this drawings. This drawing is to be read in conjunction with all relevant consultants and for specialists drawings / documents and any discrepancy or variations are to be notified to the designer before the affects works commences. This drawing is the intellectual property of OPS Chartered Surveyors and must not be copied, reproduced, modified or distributed without the author's consent.

**OPS** Chartered Surveyors

17 Garvin Avenue | Beaconsfield | Bucks | HP91RD  
 info@ops-surveyors.co.uk  
 www.ops-surveyors.co.uk  
 Tel: 07881457903




**ADDRESS:**  
 75 & 77 Pavilion Way, Ruislip, HA4 9JL

**CLIENT:**  
 Mr U Anwar (75)  
 Mr Wu (77)


**DRAWING:**  
**PLANNING**  
 PROPOSAL: At 75 & 77 - Erection of a single storey front porch. At 77 Only - single storey rear extension, together with the conversion of the existing garage into a habitable room incorporating a raised roof structure.

DRAWN:	DRAWING NUMBER	REV.
SC	2026-75&77PW-PL-3	1.0B
<b>SCALE:</b> AS SHOWN		
<b>DATE:</b> 24/03/2026	<b>SHEET:</b> # 3 / 5	


@ISO A3 (297 x 420)

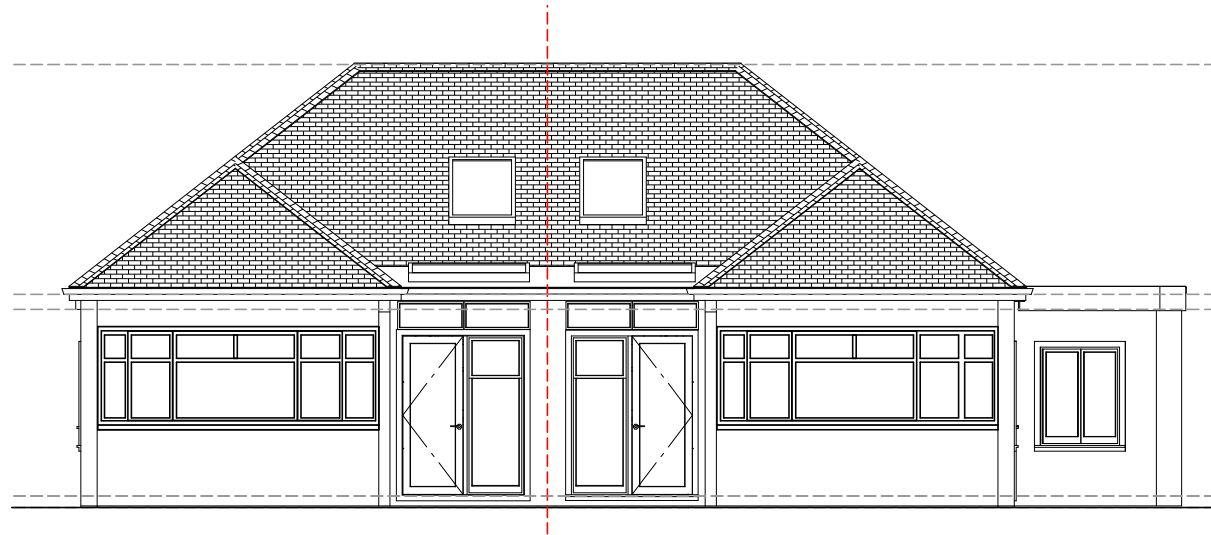


**PROPOSED FRONT (1:100)**

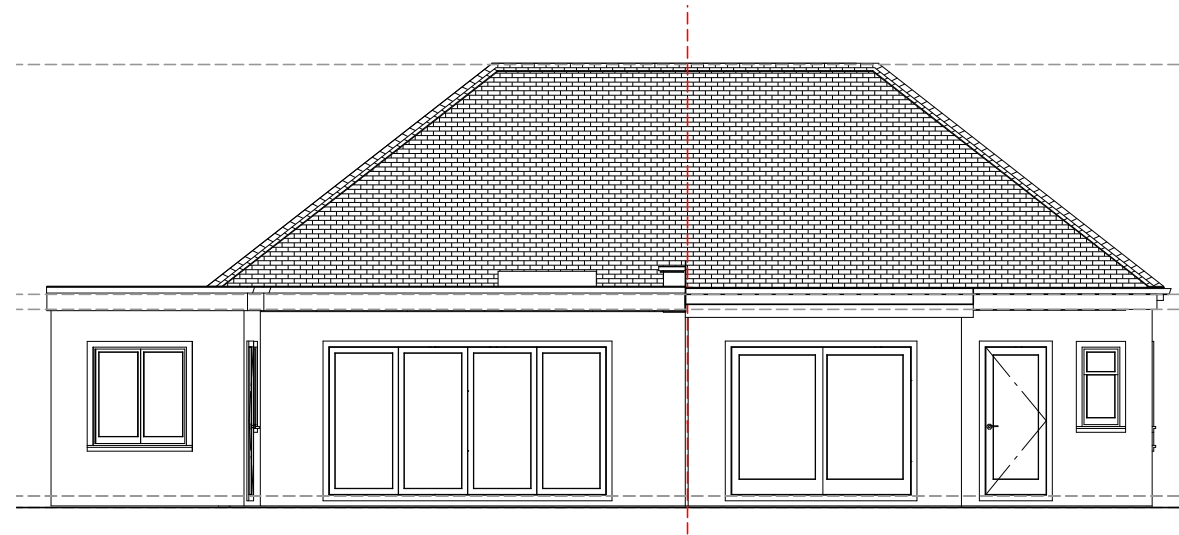


**PROPOSED REAR (1:100)**

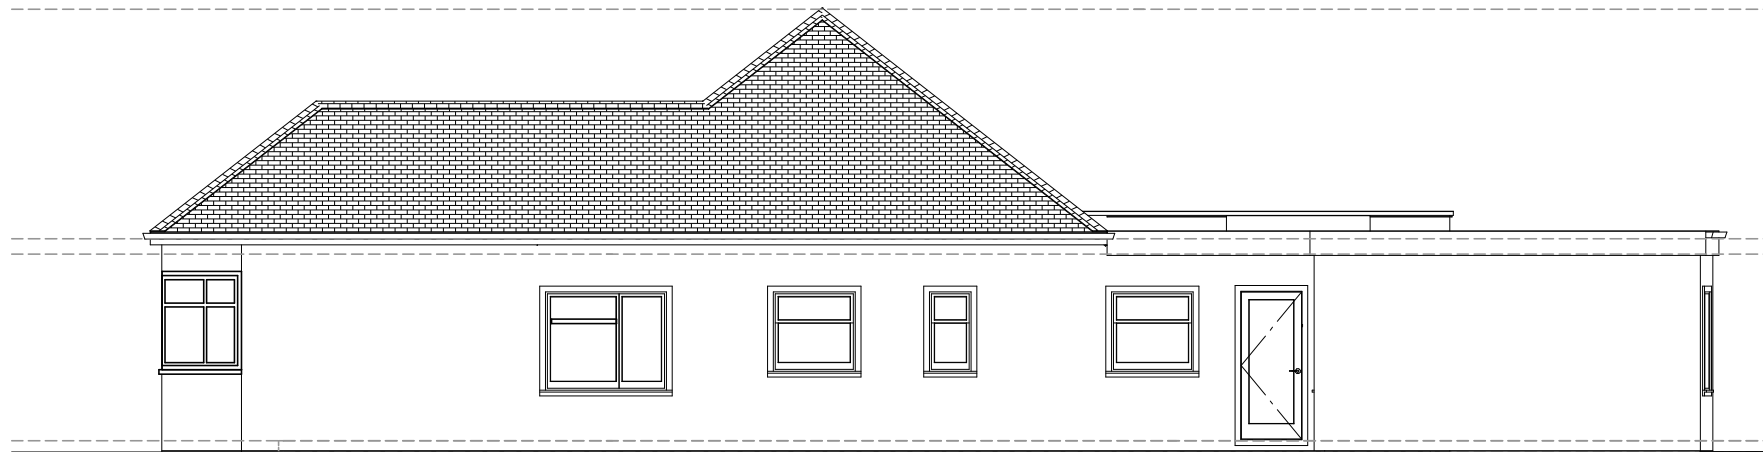

**PROPOSED SIDE (1:100) (NO. 77 SIDE)**

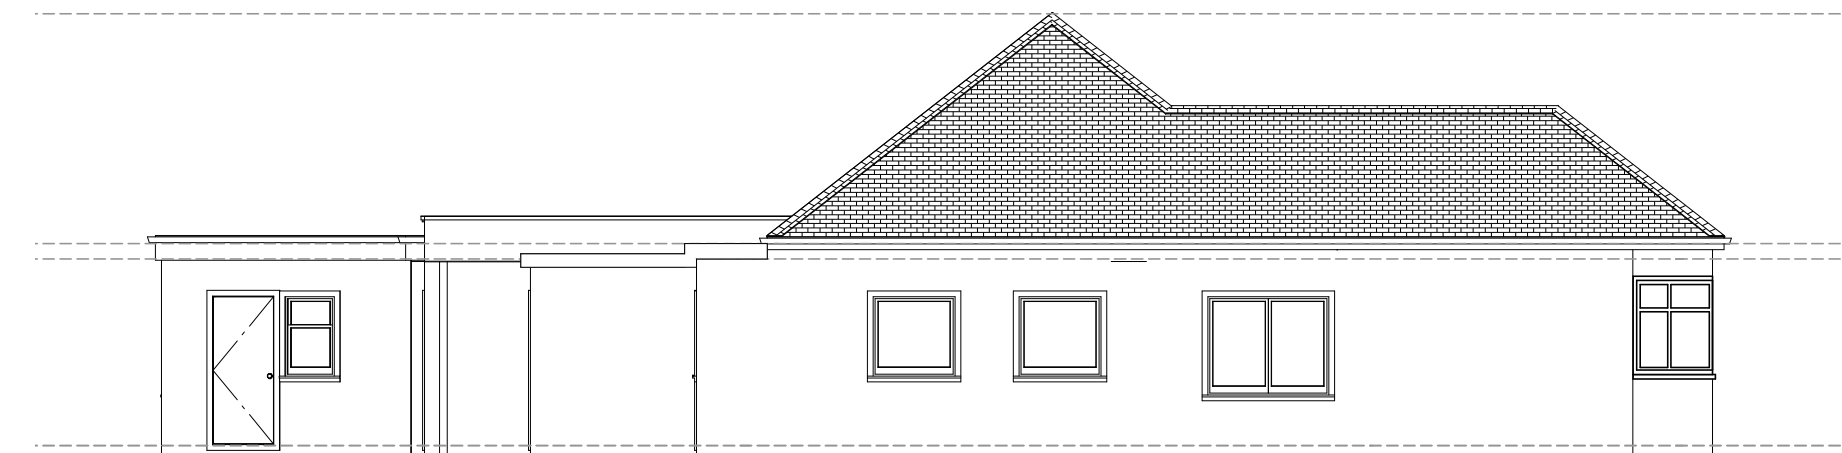

**PROPOSED SIDE (1:100) (NO. 75 SIDE)**

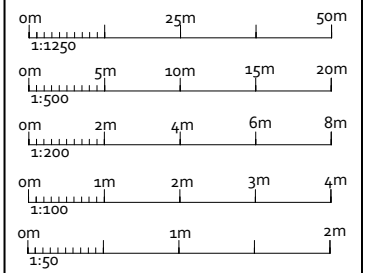

AMENDMENTS	DATE:	REV.
------------	-------	------

Dimensions, area and levels where given are only approximate and subject to site survey. All dimensions are to be checked onsite. Figured dimensions only are to be taken from this drawings. This drawing is to be read in conjunction with all relevant consultants and for specialists drawings / documents and any discrepancy or variations are to be notified to the designer before the affects works commences. This drawing is the intellectual property of OPS Chartered Surveyors and must not be copied, reproduced, modified or distributed without the author's consent.

**OPS** Chartered Surveyors

17 Garvin Avenue | Beaconsfield | Bucks | HP91RD  
 info@ops-surveyors.co.uk  
 www.ops-surveyors.co.uk  
 Tel: 07881457903




**ADDRESS:**  
 75 & 77 Pavilion Way, Ruislip, HA4 9JL


**CLIENT:**  
 Mr U Anwar (75)  
 Mr Wu (77)

**DRAWING:**  
**PLANNING**  
 PROPOSAL: At 75 & 77 - Erection of a single storey front porch. At 77 Only - single storey rear extension, together with the conversion of the existing garage into a habitable room incorporating a raised roof structure.


@ISO A3 (297 x 420)		
DRAWN:	DRAWING NUMBER	REV.
SC	2026-75&77PW-PL-4	1.0B
<b>SCALE:</b> AS SHOWN		
<b>DATE:</b> 24/03/2026	<b>SHEET:</b> # 4 / 5	

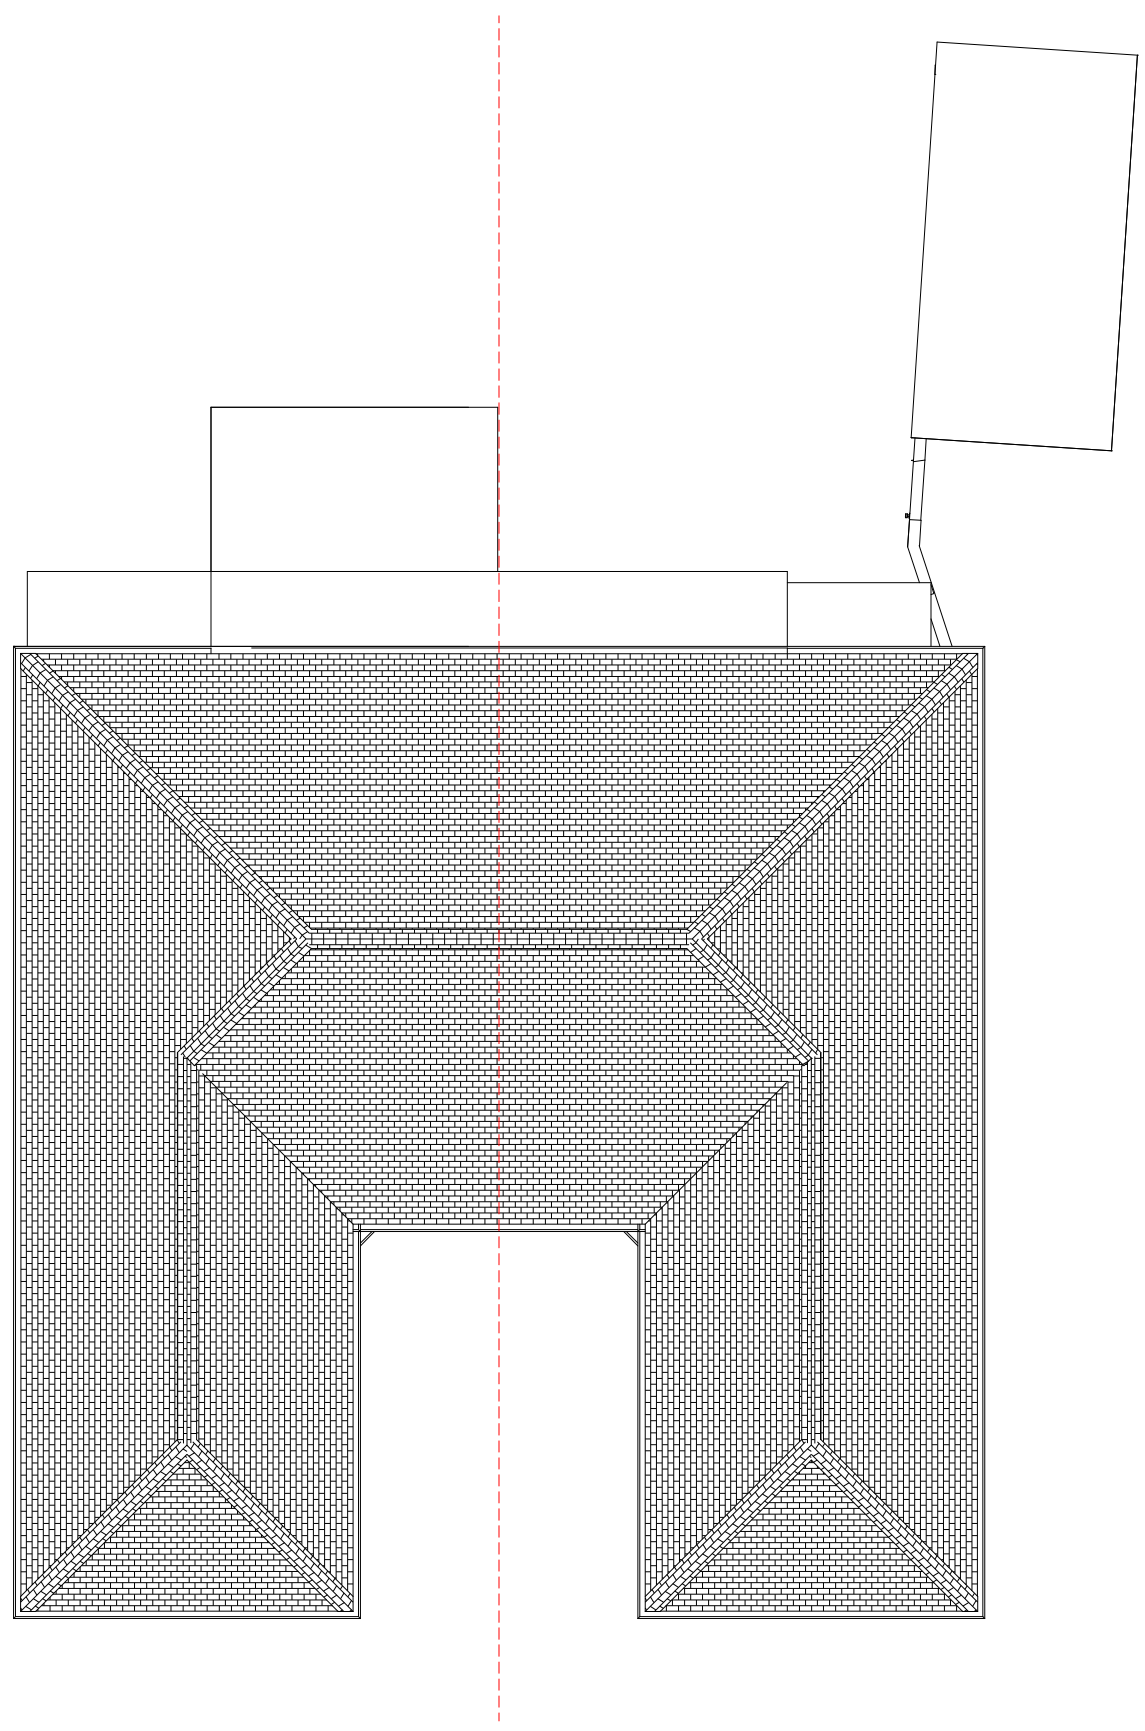

**EXISTING ROOF PLAN (1:100)**

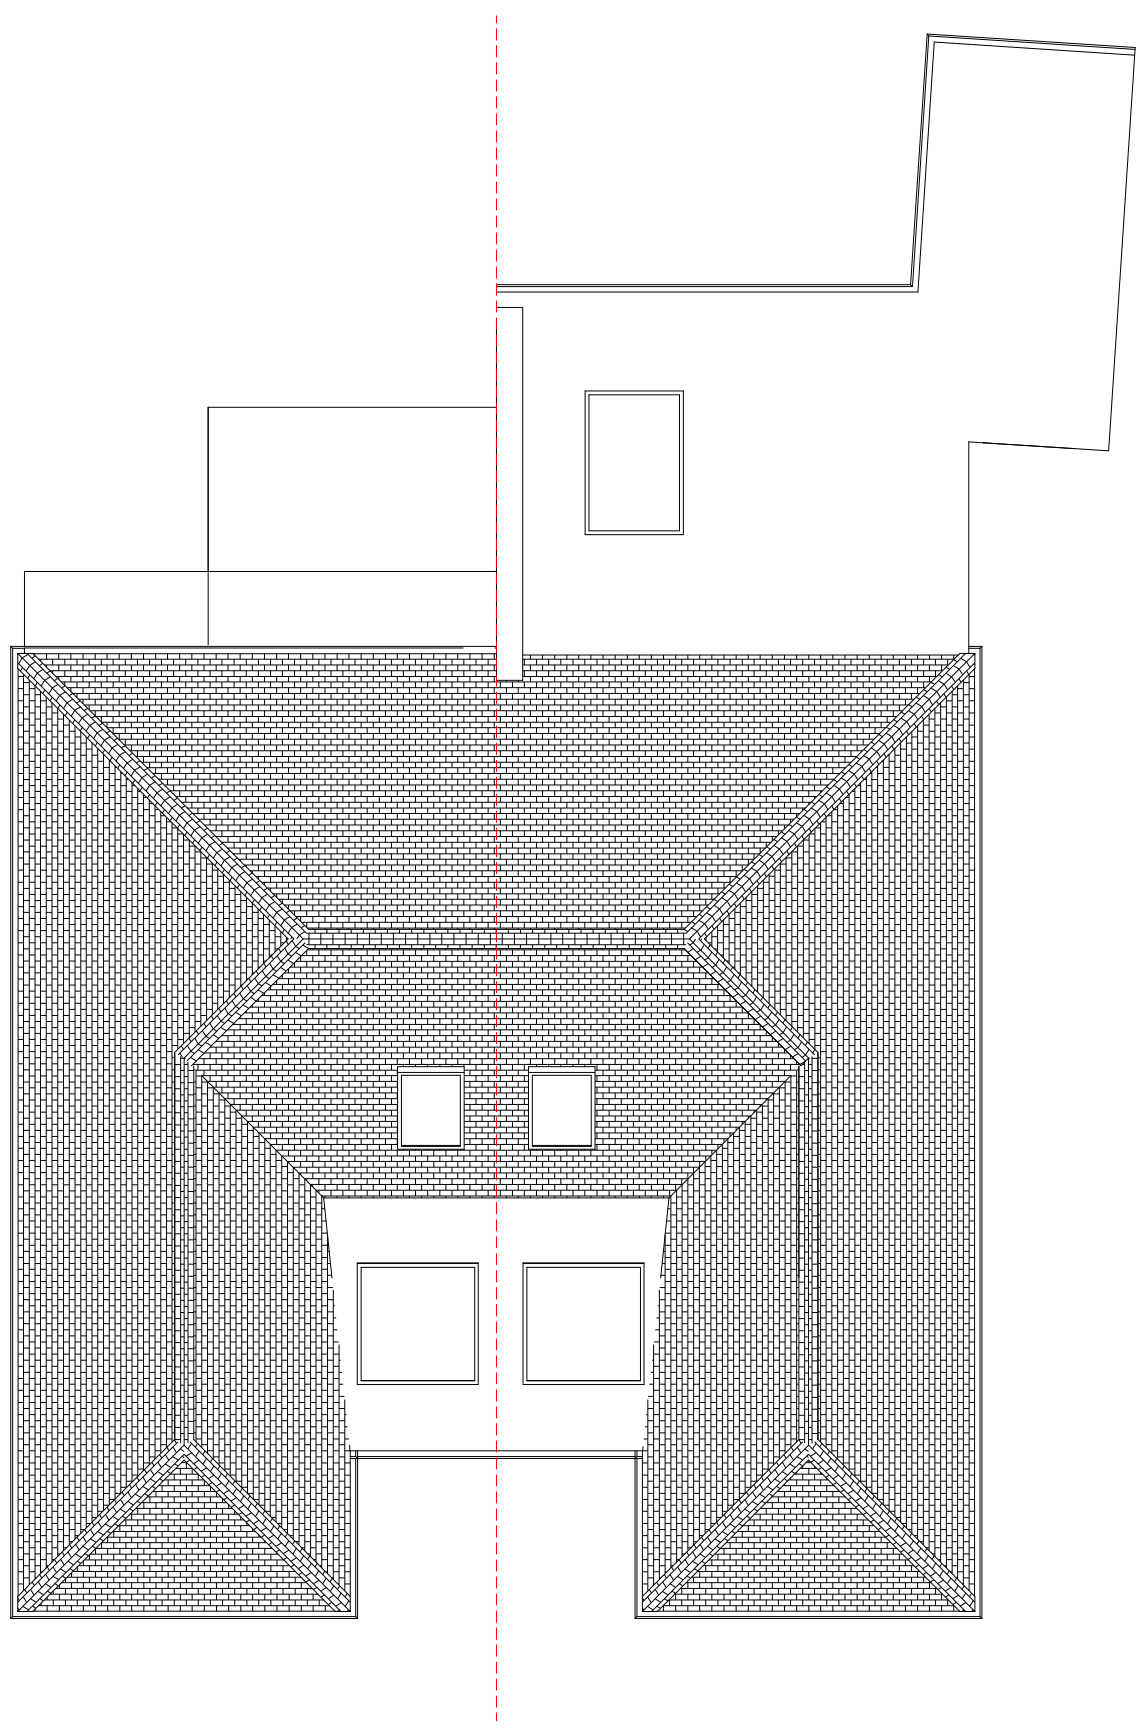

**PROPOSED ROOF PLAN (1:100)**

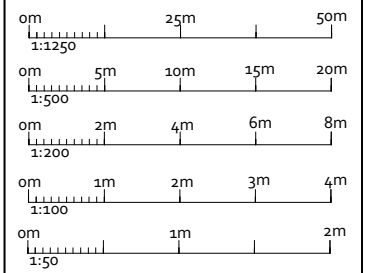

AMENDMENTS	DATE:	REV.

Dimensions, area and levels where given are only approximate and subject to site survey. All dimensions are to be checked onsite. Figured dimensions only are to be taken from this drawings. This drawing is to be read in conjunction with all relevant consultants and for specialists drawings / documents and any discrepancy or variations are to be notified to the designer before the affects works commences. This drawing is the intellectual property of OPS Chartered Surveyors and must not be copied, reproduced, modified or distributed without the author's consent.

**OPS** Chartered Surveyors

17 Garvin Avenue | Beaconsfield | Bucks | HP91RD  
 info@ops-surveyors.co.uk  
 www.ops-surveyors.co.uk  
 Tel: 07881457903



**ADDRESS:**  
 75 & 77 Pavilion Way, Ruislip, HA4 9JL

**CLIENT:**  
 Mr U Anwar (75)  
 Mr Wu (77)

**DRAWING:**  
**PLANNING**  
 PROPOSAL: At 75 & 77 - Erection of a single storey front porch. At 77 Only - single storey rear extension, together with the conversion of the existing garage into a habitable room incorporating a raised roof structure.

@ISO A3 (297 x 420)		
DRAWN:	DRAWING NUMBER	REV.
SC	2026-75&77PW-PL-5	1.0B
<b>SCALE:</b> AS SHOWN		
<b>DATE:</b> 24/03/2026	<b>SHEET:</b> # 5 / 5	