

Property Boundary


— — — —



Written dimensions to be taken in preferences to scaled dimensions. The Contractor is responsible for checking all dimensions before work starts.

All work is to be carried out to the requirements, and to the satisfaction of the Local Authority.
These drawings are for planning purposes only
Any discrepancies to be brought to the attention of Star Plans Consultants immediately.

Description

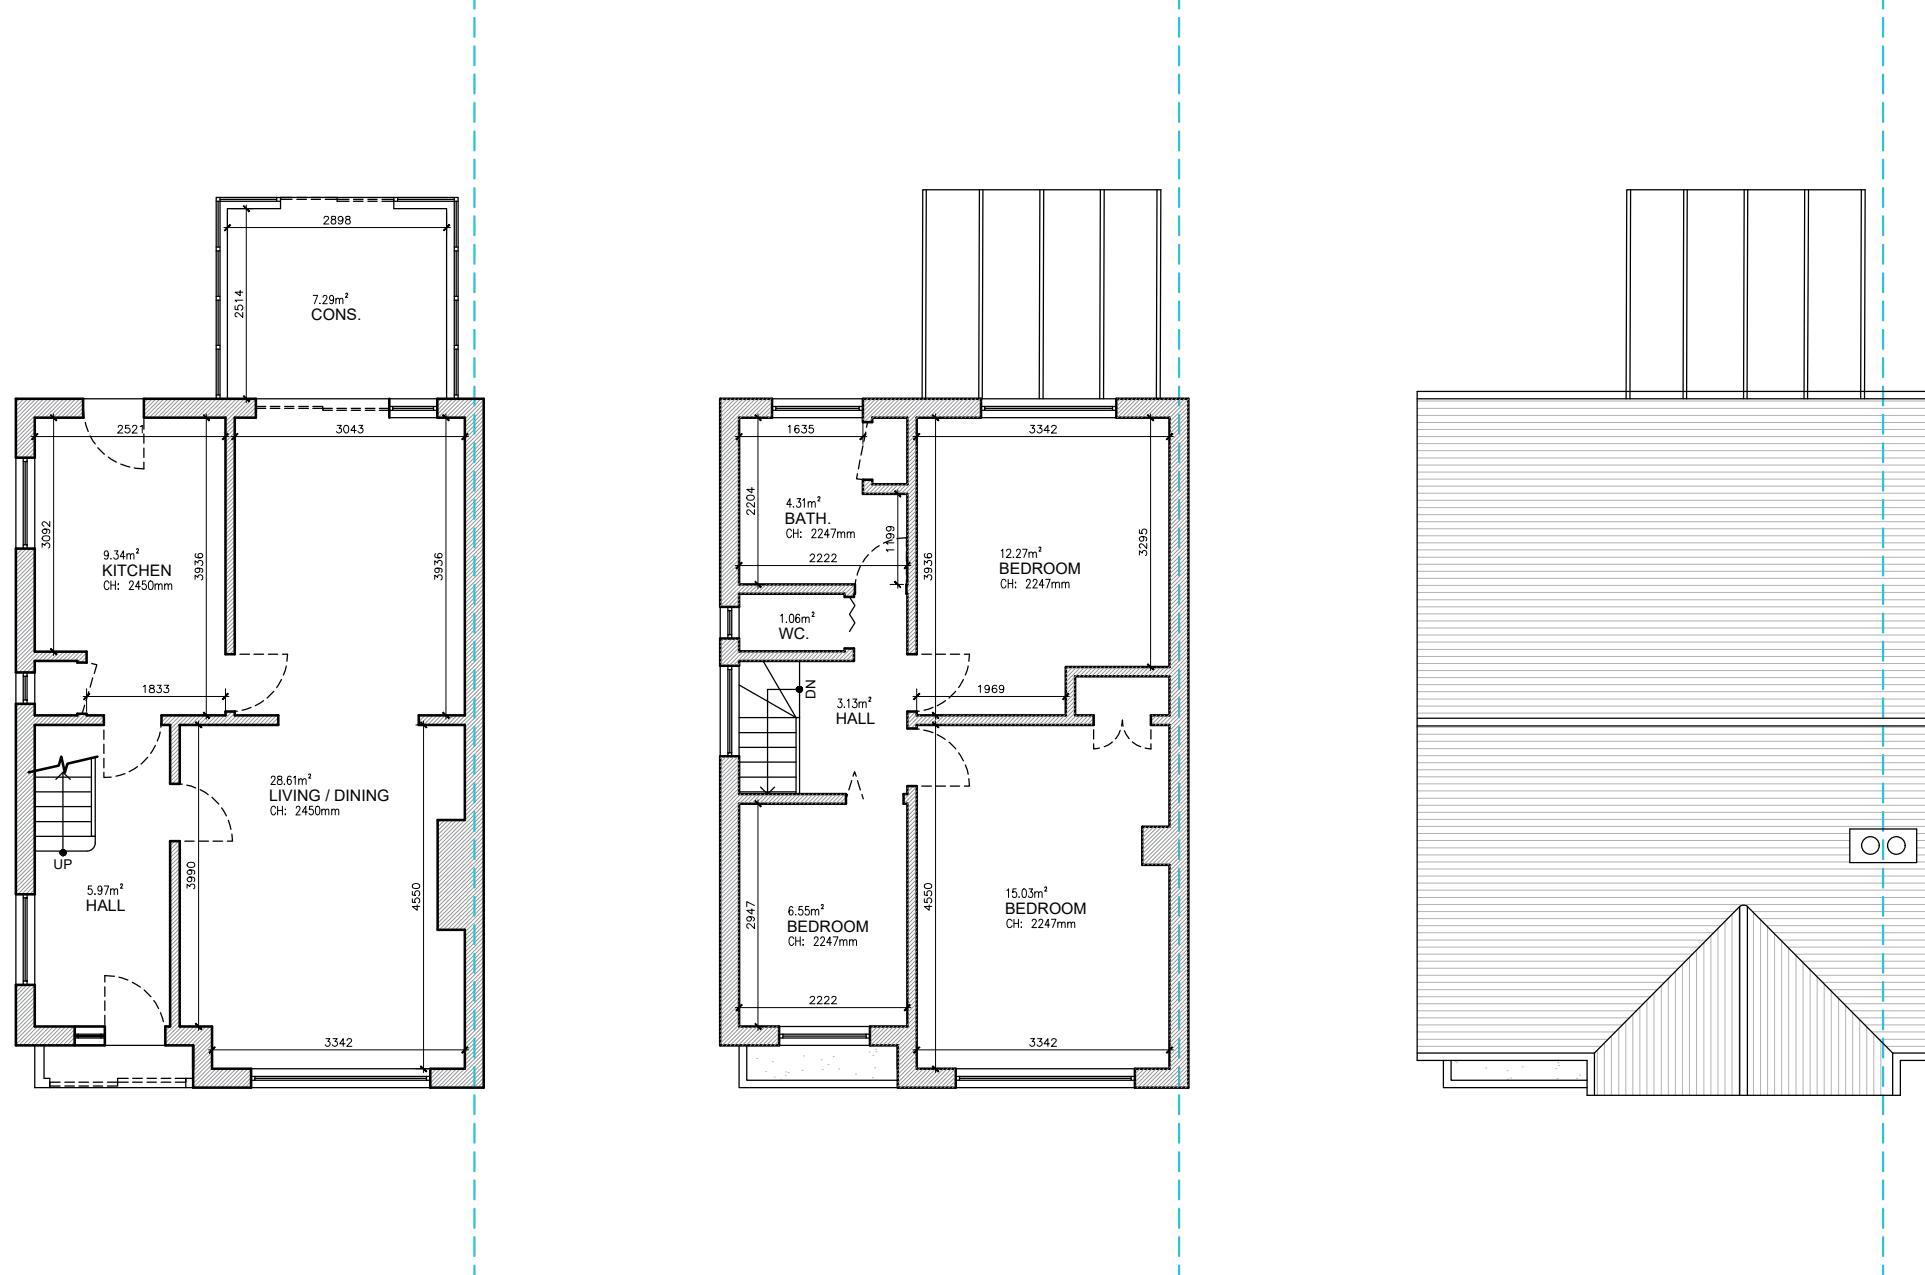

GROUND FLOOR

FIRST FLOOR

GIA = 47.67 m²

ROOF PLAN

TOTAL EXISTING GIA = 103.36 m²



76 Steli Ave. Canvey Island SS8 9QF
01268 914 125 • info@starplans.co.uk

Architecture I Planning

Project
38 Craig Dr, Uxbridge
UB8 3LG, UK

Title

Date: 19.05.2025 Rev:
Scale: 1:100 @ A3
Drawing No. E001