


1 2 3 4 5 6 7 8 9 10

NOTES :

780X980mm CONSERVATION  
TYPE ROOF LIGHT  
TILE FINISH TO DORMER  
PITCHED ROOF MATCH  
TO EXISTING.  
VERTICAL TILE TO DORMER  
FACE AND CHEEKS.

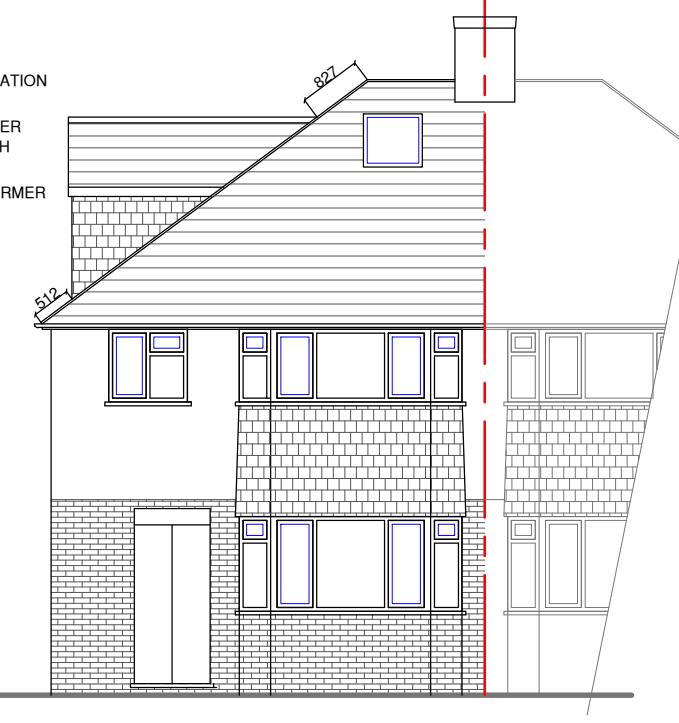

NO.79 NO.80

PROPOSED FRONT ELEVATION

TILE FINISH TO DORMER  
PITCHED ROOF MATCH  
TO EXISTING.  
VERTICAL TILE TO DORMER  
FACE AND CHEEKS.  
DOUBLE GLAZED WINDOW  
TO MATCH EXISTING




NO.79

PROPOSED SIDE ELEVATION

The window in the side elevation shall be  
obscure glazed, non-opening only the parts  
of the window which can be opened are more  
than 1.7 metres above the floor of the room


The proposed rooflights will not protrude  
more than 0.15 metres beyond the plane  
of the slope of the original roof when  
measured from the perpendicular with the  
external surface of the original roof

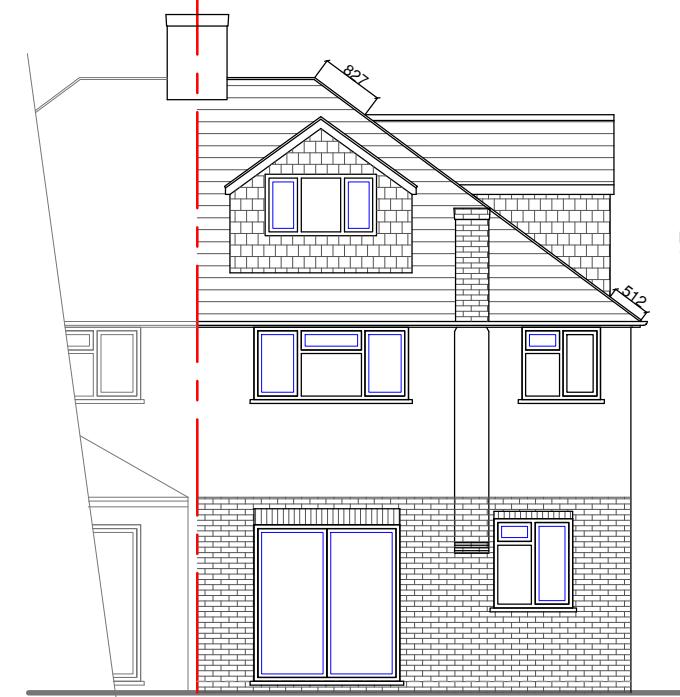

NO.80 NO.79

PROPOSED REAR ELEVATION

TILE FINISH TO DORMER  
PITCHED ROOF MATCH  
TO EXISTING.  
VERTICAL TILE TO DORMER  
FACE AND CHEEKS.  
DOUBLE GLAZED  
WINDOW TO MATCH EXISTING

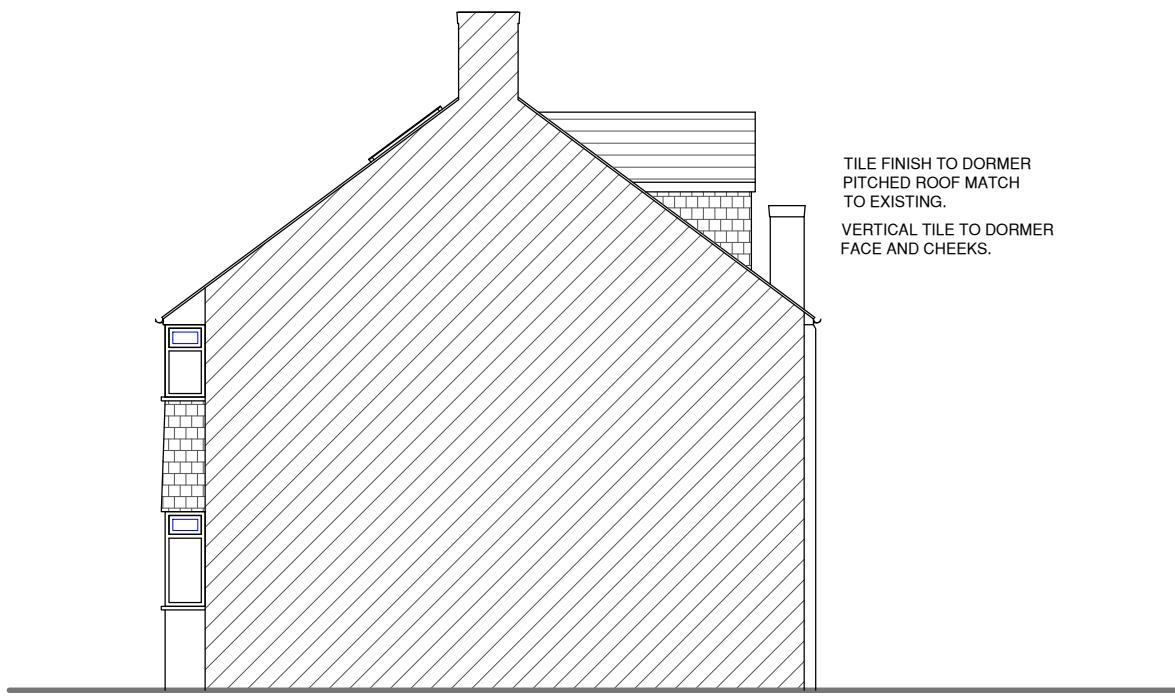

NO.79

PROPOSED SIDE ELEVATION

Date Revisions

Client MR. RAGHUBIR SINGH  
MRS. MANJINDER KAUR

Job Title

79 CHILTERN VIEW ROAD  
COWLEY  
UB8 2PA

Drawing Title  
PROPOSED ELEVATIONS

Scale: 1:100 (A3)

Date: MAY 2022

Checked by: Drawn by: RS

Drg No. TP/548/04 Rev.

0m 1m 2m 3m 4m 5m  
SCALE @ 1:100

1 2 3 4 5 6 7 8 9 10

A

B

H