

EXISTING SITE PLAN - OUTBUILDING
1:100 @ A3

SIRAF ASSOCIATES Ltd

Chartered Architects Practice



Edgo House 186, Sloane Street
London
SW1X 9QR


Tel + 44 (0) 208 617 3944
Mob + 44 (0) 77 4899 1942
E-mail: info@sirafassociates.com




Project:
4 SHELLEY CLOSE,
HAYES, MIDDLESEX,
UB4 0QP.

Title:
OUTBUILDING
EXISTING DRAWINGS


-	Nov 2025	Preliminary	LM	FN
Rev	Date	Description	By	Ch
1:100 @ A3			LM	
Initial Date:		Checked by:		
Nov 2025		FN		
Drawing No:		Rev:		
4SC-PL02		00		

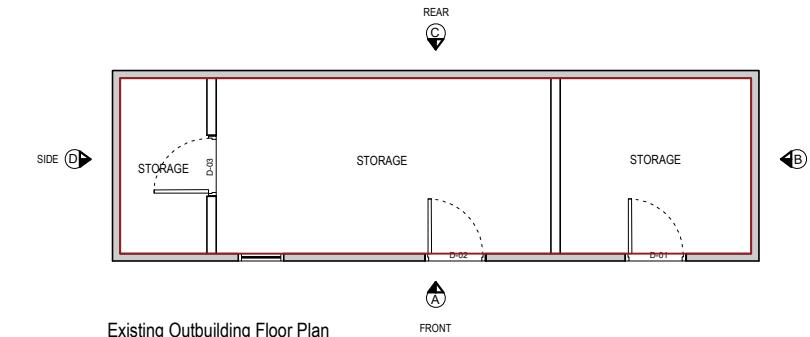


Existing Outbuilding Floor Plan
scale 1:100 @A3

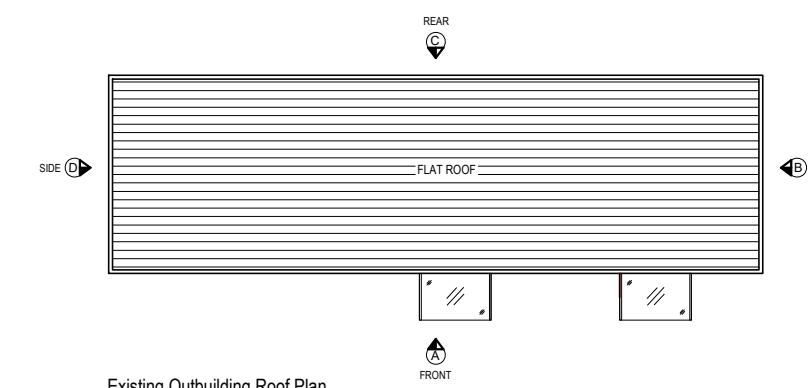


Existing Outbuilding Roof Plan
scale 1:100 @A3

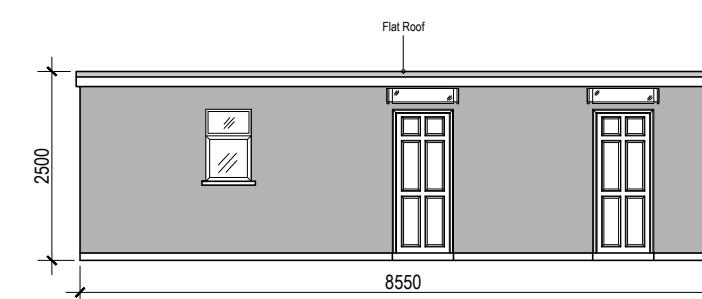


Existing Front Elevation 'A'
scale 1:100 @A3

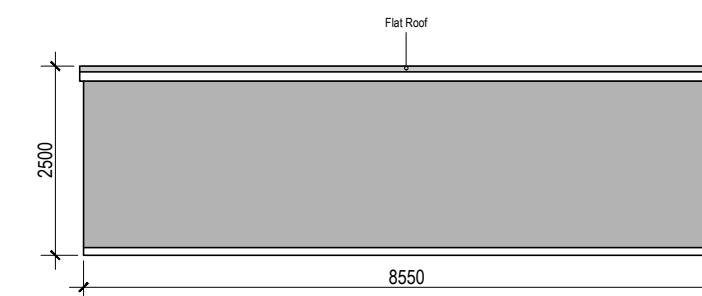

Existing Rear Elevation 'C'
scale 1:100 @A3

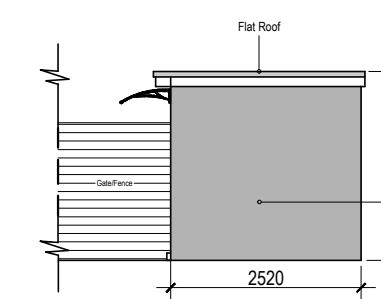

Existing Side Elevation 'B'
scale 1:100 @A3

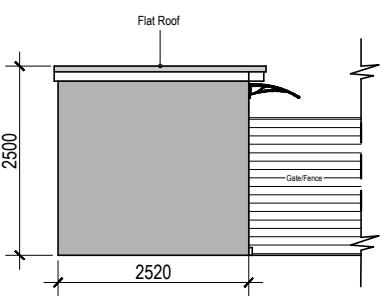

Existing Side Elevation 'D'
scale 1:100 @A3

© This drawing remains the property of Siraf Associates and should not be reproduced whether hard copy or electronic with out express permission from Siraf Associates.

GENERAL NOTES

1. Contractor must verify all dimensions on site before commencing any work or shop drawings.
2. If this drawing exceeds the quantities taken in any way the Architects are to be informed before the work is initiated.
3. Only figured dimensions are to be taken from this drawing. Do not scale off this drawing. For dimensions that are not given, the Architects' agreement/clarification is to be sought before any work commences.
4. Design and drawing content is subject to Site Survey, Structural Survey, Site Investigations, Planning and Statutory Requirements and Approvals.
5. All workmanship and materials to be installed and carried out in accordance with latest and relevant British Standards as a minimum acceptable standard.
6. The Contractor is to check this drawing for errors and/or inconsistencies and inform the Architect immediately or seek clarification where there is any doubt as to the meaning and interpretation of the information provided.
7. Any discrepancy on the drawings General Arrangements, detail drawings or other contractor immediately to contact architect before any job started.

These documents are to be used for planning purposes only.
0 1m 2m 3m
1:100 @A3