


3 Proposed Front Elevation

Scale 1/100

No. 3 & 5

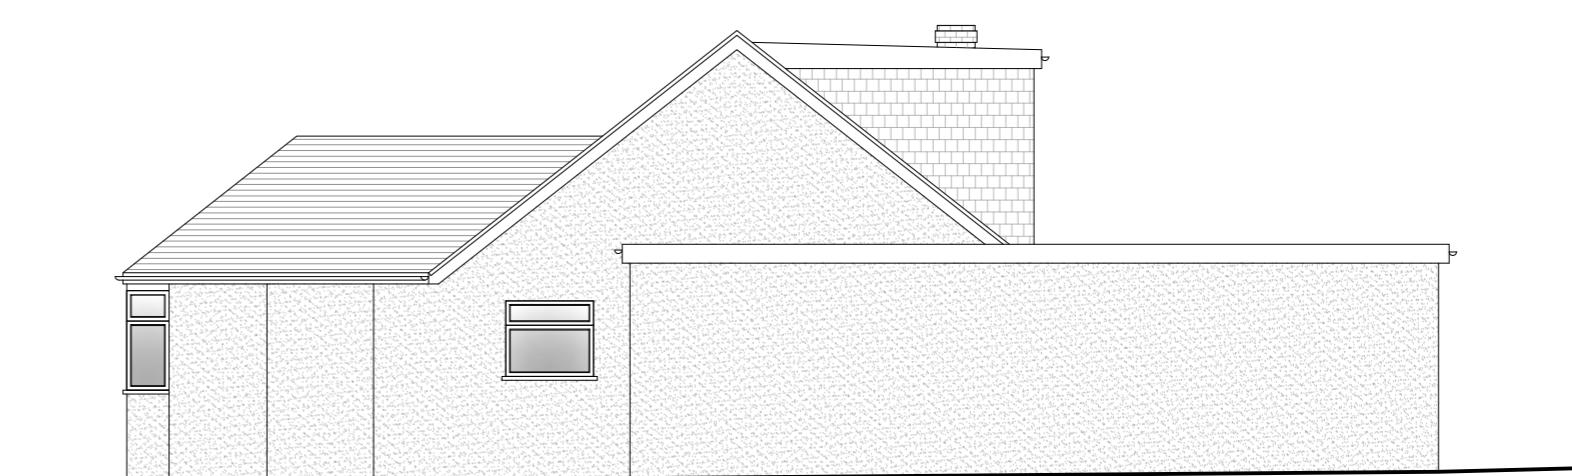


4 Proposed Side Elevation

Scale 1/100

Remains Unaltered

No. 3 & 5

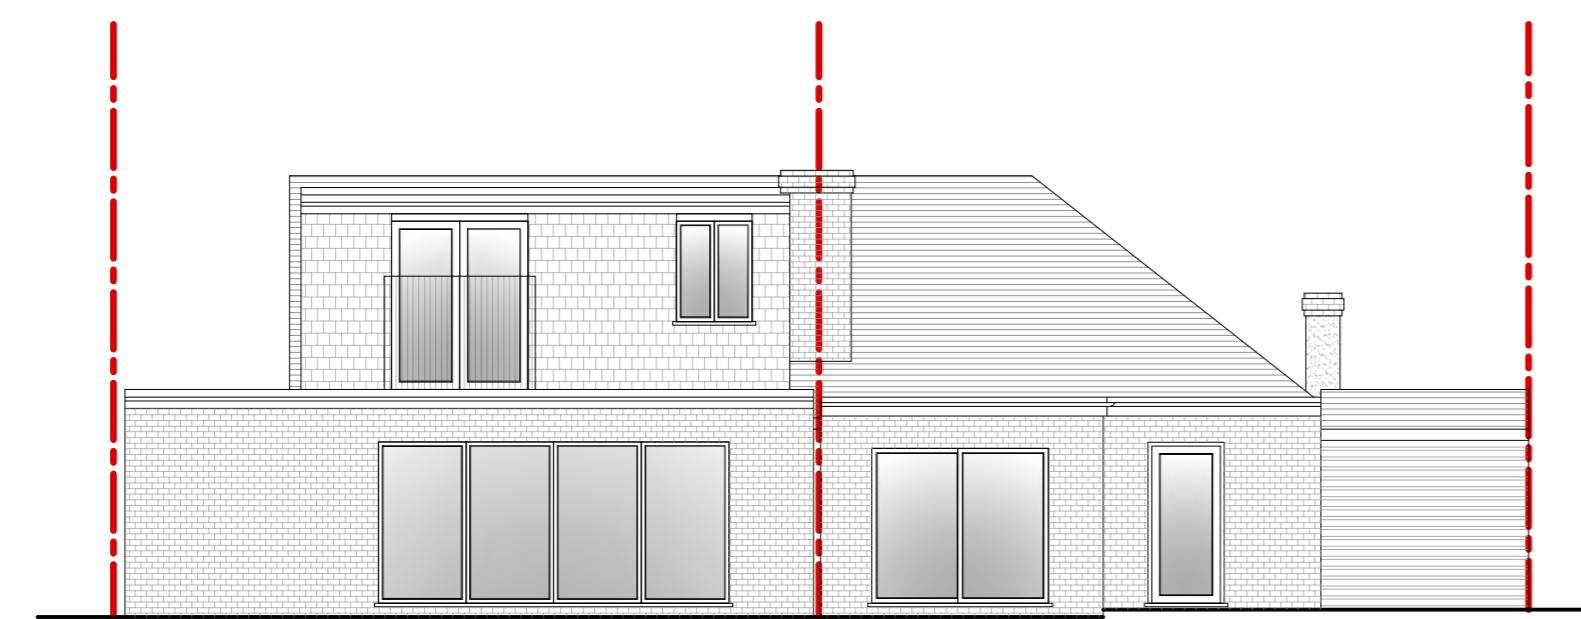


5 Proposed Rear Elevation

Scale 1/100

Remains Unaltered

No. 3 & 5

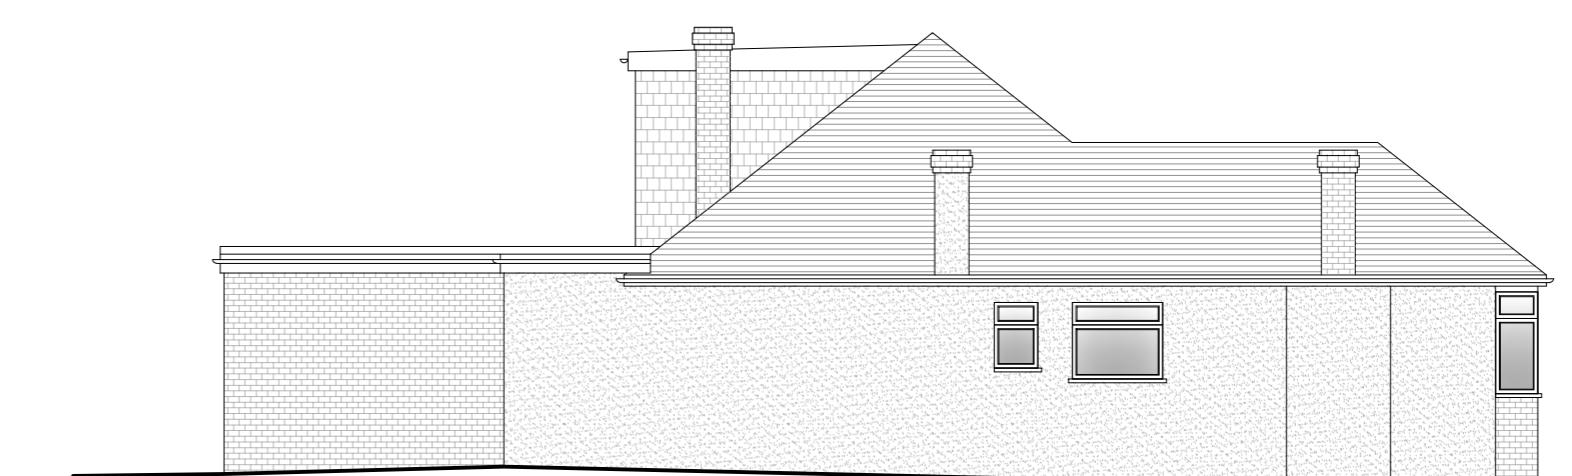


6 Proposed Side Elevation

Scale 1/100

Remains Unaltered

No. 3 & 5

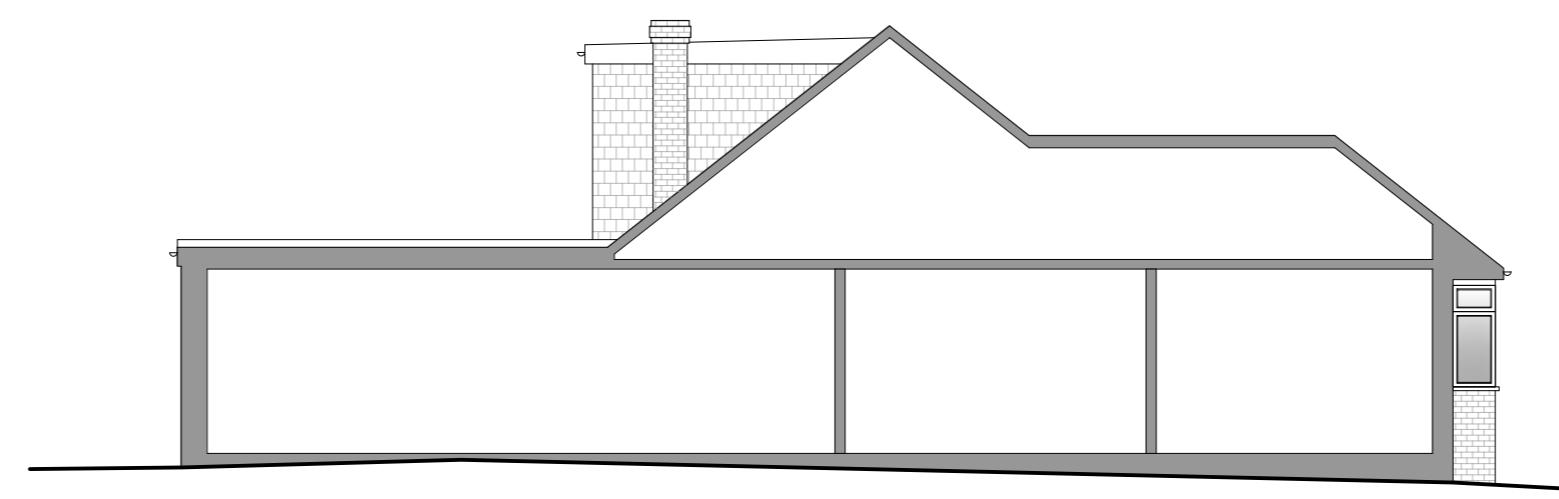

7 Proposed Side Section

Scale 1/100

Remains Unaltered

No. 3 & 5

Existing	Paving
Proposed	Lawn
Removed	Proposed Extension
Boundary Line	Digital Scan Data
Sound Separating Wall	

PARTY WALL ACT 1996
OWNERS MUST ENSURE ALL
PARTY WALL AGREEMENTS
ARE IN PLACE BEFORE
ANY BUILDING
WORKS ARE TO COMMENCE

IMPORTANT GENERAL NOTE
This specification is to be read in conjunction with the plans/section details, and
other associated structural details as may be provided.
All works must be carried out in accordance with the Building Regulations
Approval, and the Codes of Practice and British Standards as necessary.
All dimensions, levels, sizes, positions and locations of particulars as indicated on
drawings are to be checked by the reported Contractor on site prior to engaging in
works. Any discrepancies must be reported to the Architect/Surveyor/Engineer or
responsible person/s immediately.
The Client/Building Owner must take due care with the CDM Regulations,
and appropriate Health & Safety on site precautions.
The Client/Building Owner must obtain any necessary PARTY WALL AGREEMENTS,
prior to engaging in the works on site.

Revision

Date

Description

Prop. Size
A2
Scale
1:100
Revision
1st
Drawing Status
Planning Issue Date
Sep-25

Drawn By
AP AAP
Checked By
AP AAP

Project
3 & 5 Ashley Close
Pinner
HA5 3UF
Title
Proposed Elevation
Drawing No.
AC3&5-01-1004

DontMoveExtend.com
Planning Permission Specialists
© 2025
DontMoveExtend.com and the Red Box are Registered Trade Marks Of Construct 360 Ltd