




EXISTING GROUND FLOOR LAYOUT
(AS BUILT)

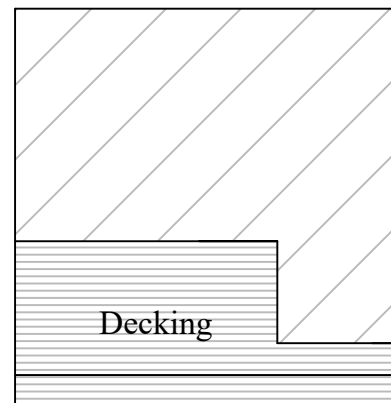


EXISTING ROOF PLAN
(AS BUILT)

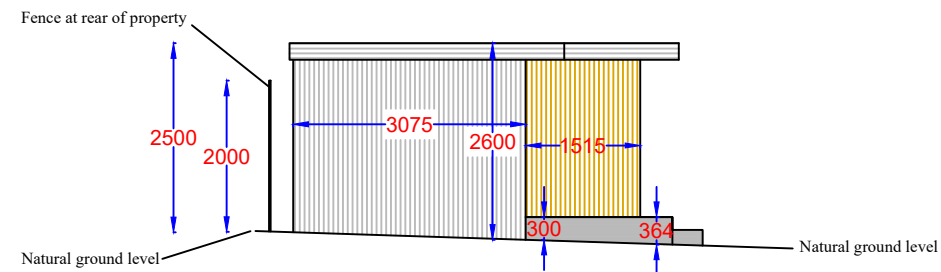


EXISTING SIDE ELEVATION
(AS BUILT)

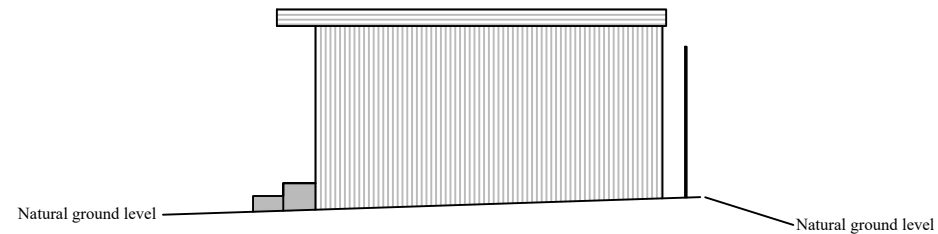

EXISTING SIDE ELEVATION
(AS BUILT)

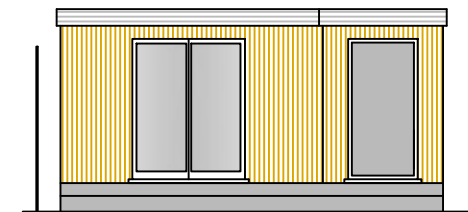


EXISTING FRONT ELEVATION
(AS BUILT)

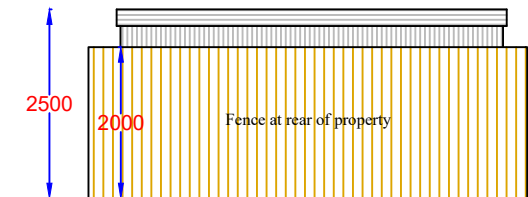

EXISTING REAR ELEVATION
(AS BUILT)

Notes

All drawings to be signed off by building control before the commencement of any works. If works commence on a Building Notice, the Builder/property owner commences works at their own risk and ELA Design (or its Officer's) cannot accept and liability whatsoever for these works carried out.

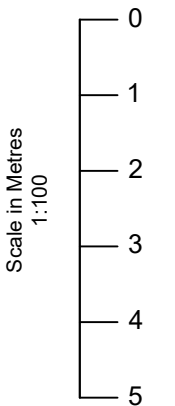

Rev	Date	Details	By
A	08/07/25	Revision A	CE

Project: Retrospective Outbuilding

Drawing: Existing Layout (As built)

Address: 29 Myrtle Ave,
Ruislip, HA4 8SA

Drawing N°: ELA/1 Rev: A

A3 Scale: 1:100 Drawn By: CE Job No: 3431 Date: 02/12/25



www.ela-design.co.uk

ELA Design
Beechcroft
Riverside Avenue
Broxbourne
Herts
EN10 6RA

Tel:- 07979510821



Notes

All drawings to be signed off by building control before the commencement of any works. If works commence on a Building Notice, the Builder/property owner commences works at their own risk and ELA Design (or its Officer's) cannot accept and liability whatsoever for these works carried out.



O/S licence number
100060020

Rev	Date	Details	By
A	08/07/25	Revision A	CE

Project: Retrospective Outbuilding

Drawing: Block Plan

Address: 29 Myrtle Ave,
Ruislip, HA4 8SA



Drawing N°:	ELA/14	Rev:	A
-------------	--------	------	---

A3 Scale:	Drawn By:	Job No:	Date:
1:200	CE	3431	02/12/25



www.ela-design.co.uk


ELA Design
Beechcroft
Riverside Avenue
Broxbourne
Herts
EN10 6RA
Tel:- 07979510821

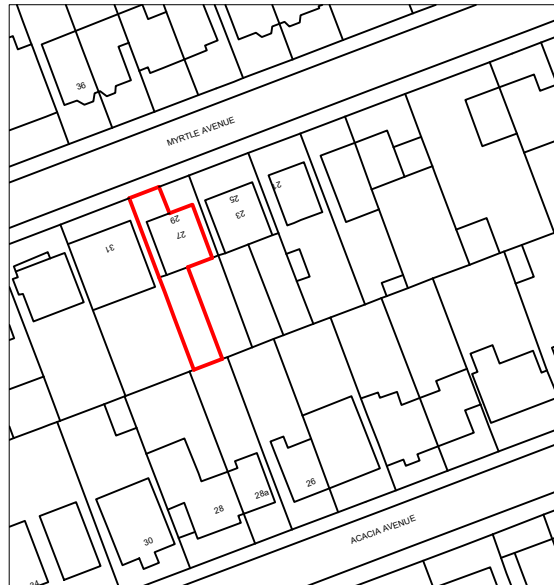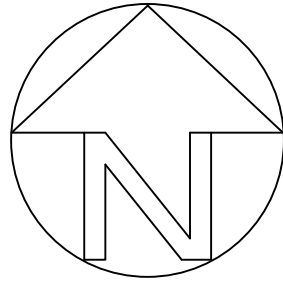

LOCATION PLAN

Notes

All drawings to be signed off by building control before the commencement of any works. If works commence on a Building Notice, the Builder/property owner commences works at their own risk and ELA Design (or its Officer's) cannot accept and liability whatsoever for these works carried out.

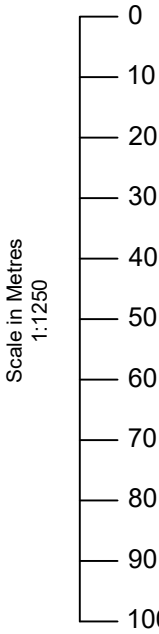

O/S licence number			
100060020			
Rev	Date	Details	By
A	08/07/25	Revision A	CE
Project: Retrospective Outbuilding			
Drawing: Site Location Plan			
Address: 29 Myrtle Ave, Ruislip, HA4 8SA			
Drawing N°: ELA/21			Rev: A
A3 Scale: 1:1250	Drawn By: CE	Job No: 3431	Date: 02/12/25



ELA Design
Beechcroft
Riverside Avenue
Broxbourne
Herts
EN10 6RA
Tel:- 07979510821