





01 - OS MAP SCALE 1:1250

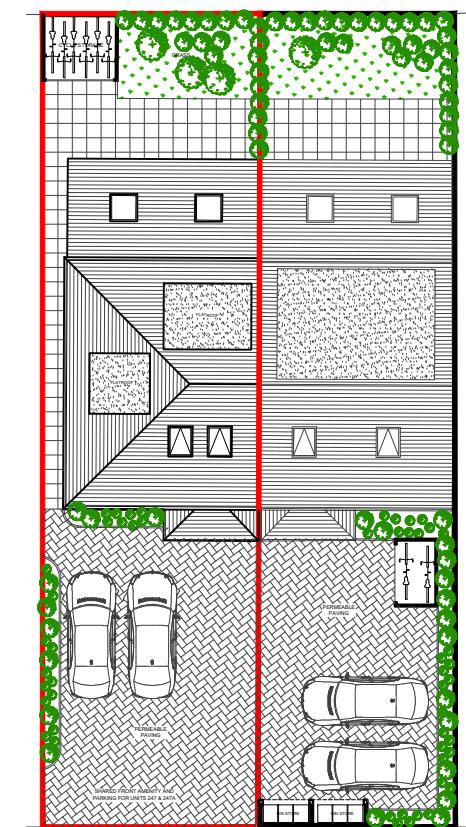

## 02 - EXISTING & PROPOSED BLOCK PLAN

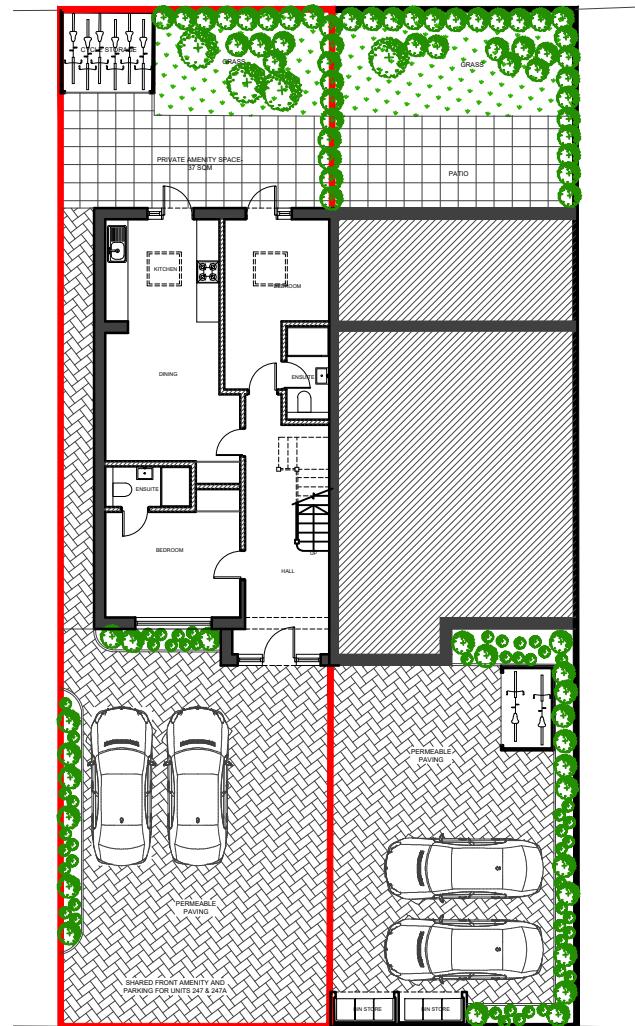

## 03 - SITE PLAN

**NOTES**

- Dimensions are not to be scaled from this drawing by contractors. The contractor is requested to check all dimensions before the work started.
- Report any discrepancies to the client or architect before undertaking the work described in the drawings.
- Dimensions are approximate site dimensions and are to be verified by the contractor on site before any fabrication/site works i.e foundations etc occur
- Contractor is responsible for all temporary propping to existing structure

## **FULL-PLANNING** **APPLICATION**

<p align="center"><b>DESIGN ENDEAVOURS LTD</b></p> <p>M: 07869580774, 07824773079</p> <p>E: design.endeavour@gmail.com</p>			
Project	<p align="center"><b>247 WEST END ROAD RUISLIP</b></p> <p align="center">LONDON, HA4 6QR</p>		
Title	<p align="center"><b>OS MAP, BLOCK PLAN &amp; SITE PLAN</b></p>		
Scale	Drawn	Approved	Date
as shown @A3	JTS		JUNE 25
Job No.	Drawing No.	Rev.	
DE-1258/25	PF-247 WR-01	A	