




01 - GROUND FLOOR PLAN

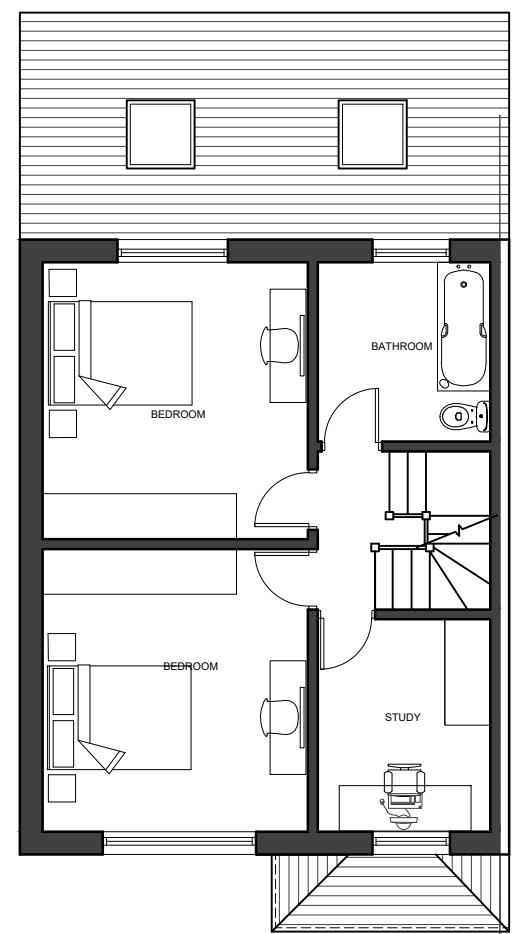

02 - FIRST FLOOR PLAN

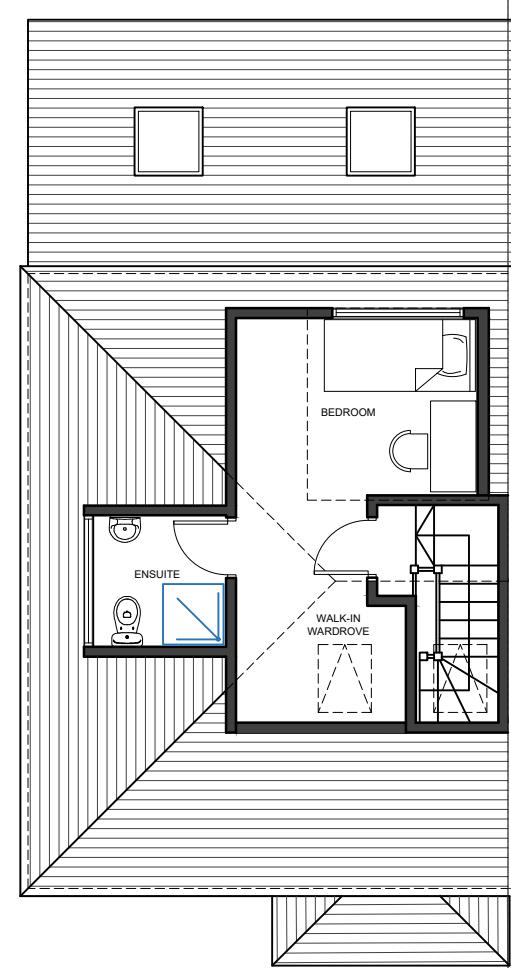

03 - LOFT FLOOR PLAN

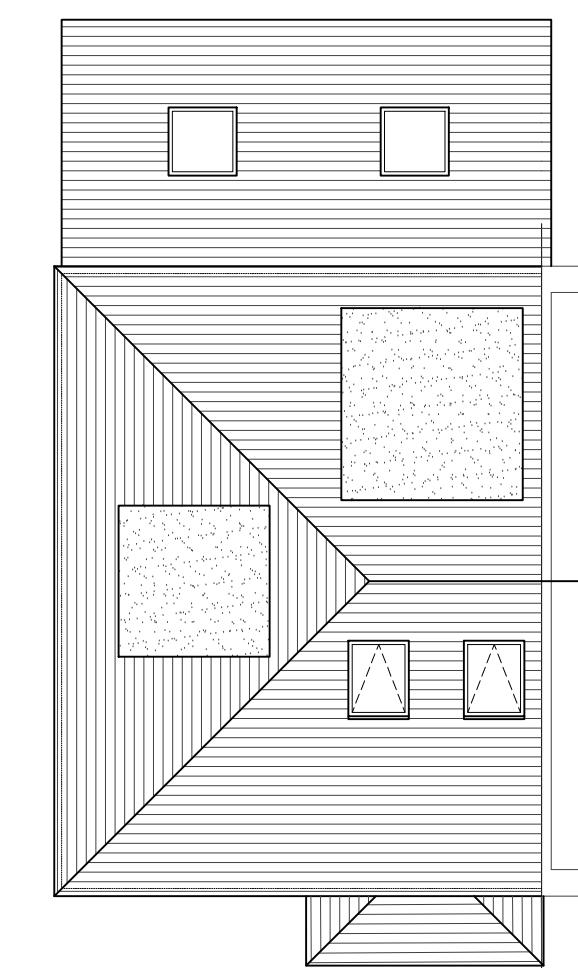

04 - ROOF PLAN


- NOTES
- Dimensions are not to be scaled from this drawing by contractors. The contractor is requested to check all dimensions before the work started.
  - Report any discrepancies to the client or architect before undertaking the work described in the drawings.
  - Dimensions are approximate site dimensions and are to be verified by the contractor on site before any fabrication/site works i.e foundations etc occur.
  - Contractor is responsible for all temporary propping to existing structure.



05 - FRONT ELEVATION



06 - REAR ELEVATION

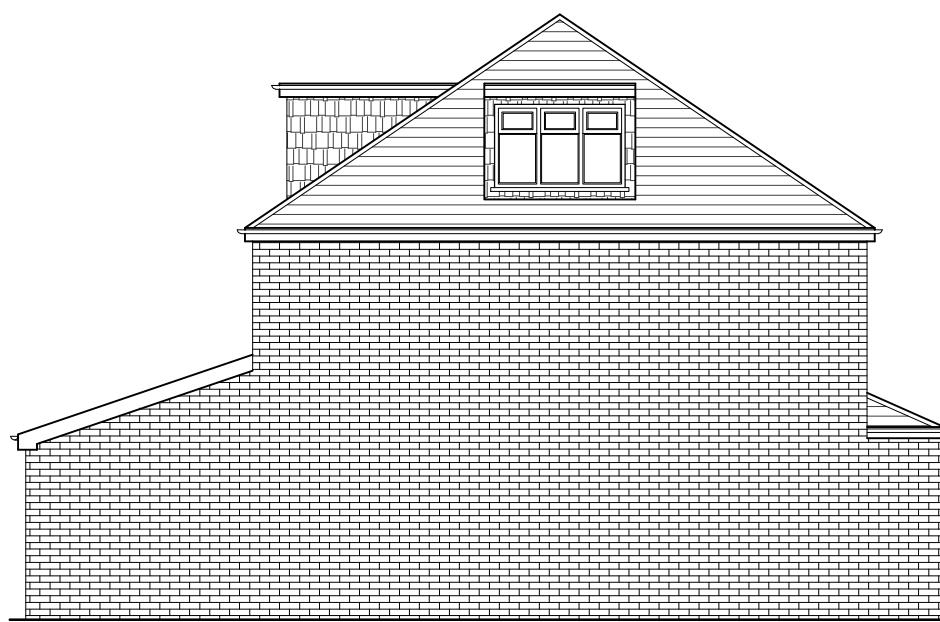

07 - SIDE ELEVATION

0 1 2m 3 4 5m  
Scale

REVISIONS			
NO.	DESCRIPTION	DATE	BY

**FULL PLANNING APPLICATION**

DESIGN ENDEAVOURS LTD  
M: 07869580774, 07824773079  
E: design.endeavour@gmail.com

Project 245 WEST END ROAD RUISLIP  
LONDON, HA4 6QR

Title EXISTING PLANS & ELEVATIONS

Scale 1:100@A3	Drawn JTS	Approved	Date JUNE 25
Job No. DE-1258/25	Drawing No. PF-245 WR-02	Rev.	A