


2



# Roof Plan

1 : 100

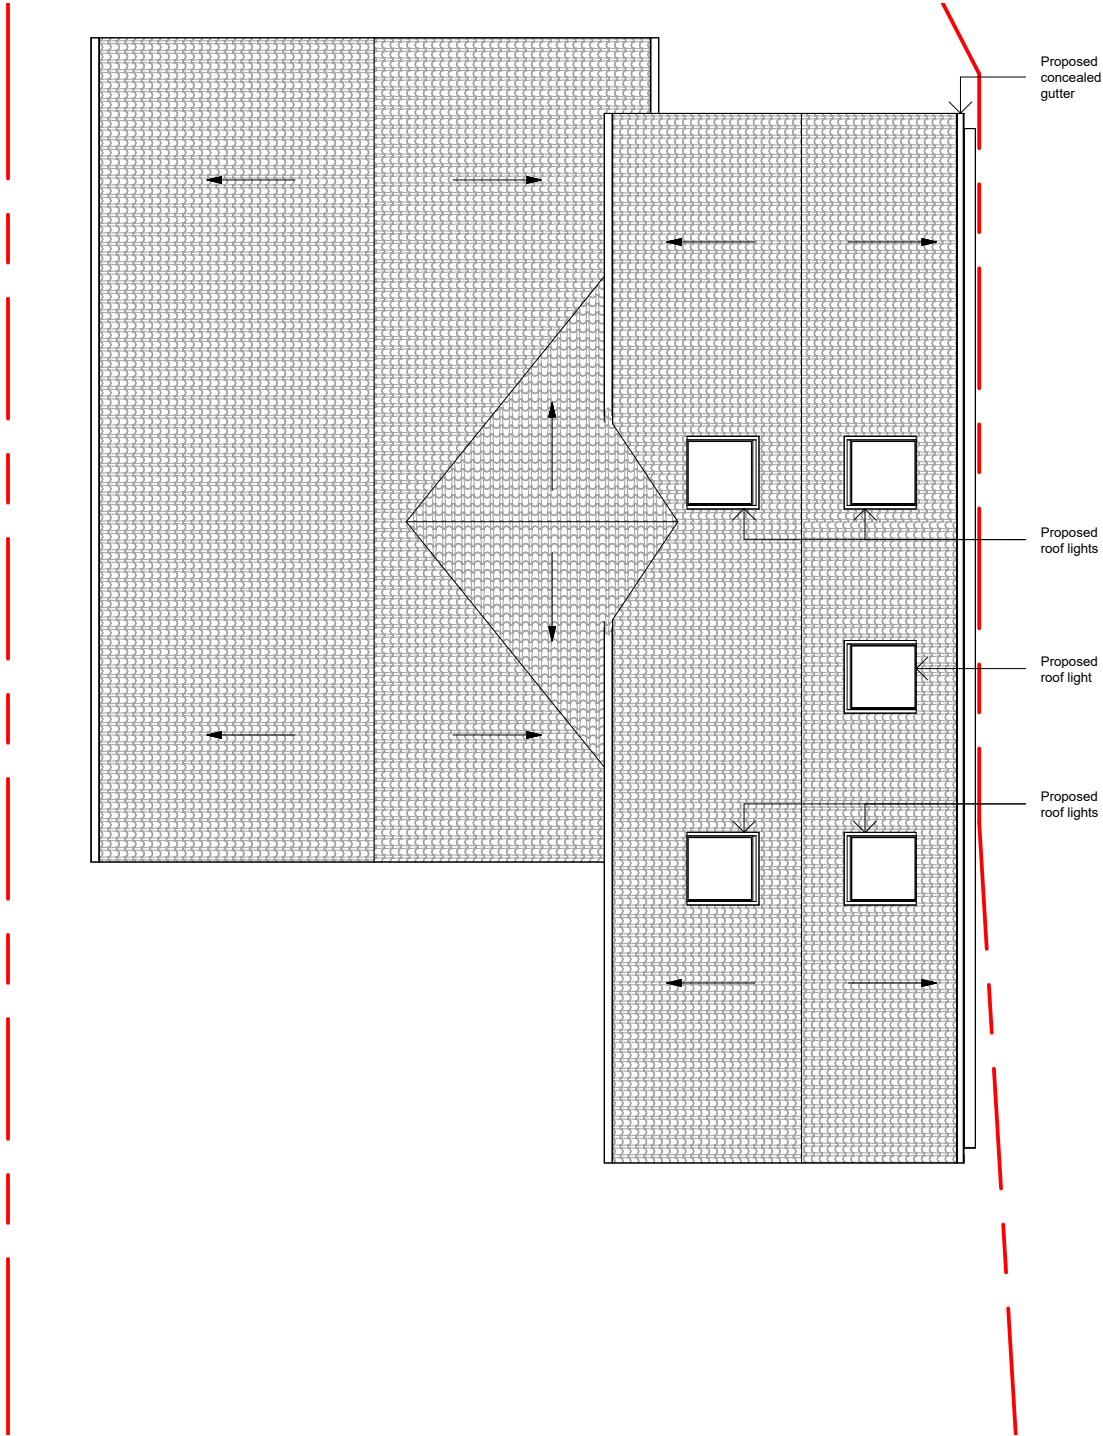

Block Plan Key:

- Site boundary
- Proposed extensions
- Existing structures
- Foot path
- Street

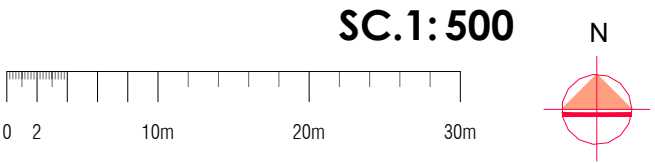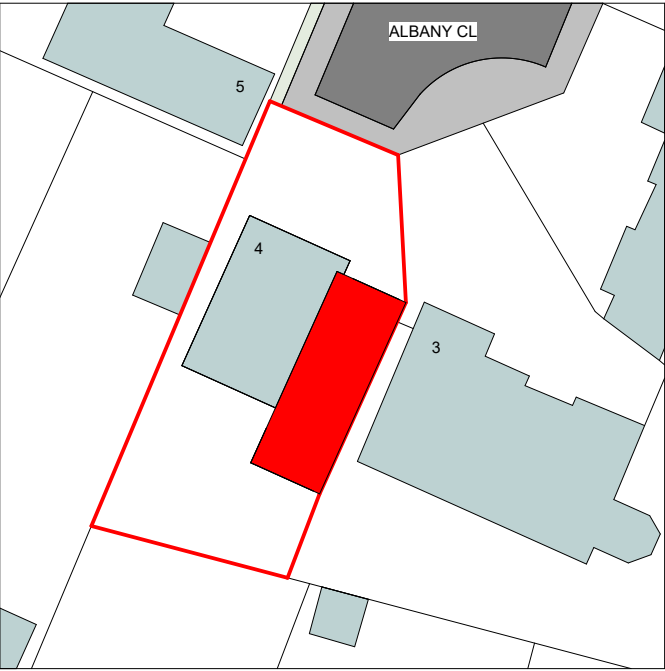

1

# Block Plan

1 : 500

This drawing is not for CONSTRUCTION purposes. If no dimension is given, we take no responsibility for any dimension obtained by measuring or scaling from this drawing. This drawing is the property of Maplin Studio Limited. It is copyright protected and is not to be reproduced, disclosed or copied without written permission.

Reference drawings					
Drawing No.	Rev	Drawing title.			
0	Proposed Plan & Block Plan	AG	OM	OM	18/12/2025
Rev	Description	Drawn by	Checked by	Appd by	Date
Please check scale bar before scaling this drawing				A3	Scale (at full size)
0	1	2	3	4	5
Project: House Extension					
Location: 4 Albany Close, Ickenham, Uxbridge UB10 8QW					
Title: Proposed Plan & Block Plan					
maplinstudio					
Dwg No.	Phase:	Sheet	Rev.		
MS29204	PLANNING	1 of 1	0		