


NOTES: RESPONSIBILITY IS NOT ACCEPTED FOR ERRORS MADE BY OTHERS IN SCALING FROM THIS DRAWING. ALL CONSTRUCTION INFORMATION SHOULD BE TAKEN FROM FIGURED DIMENSIONS ONLY.

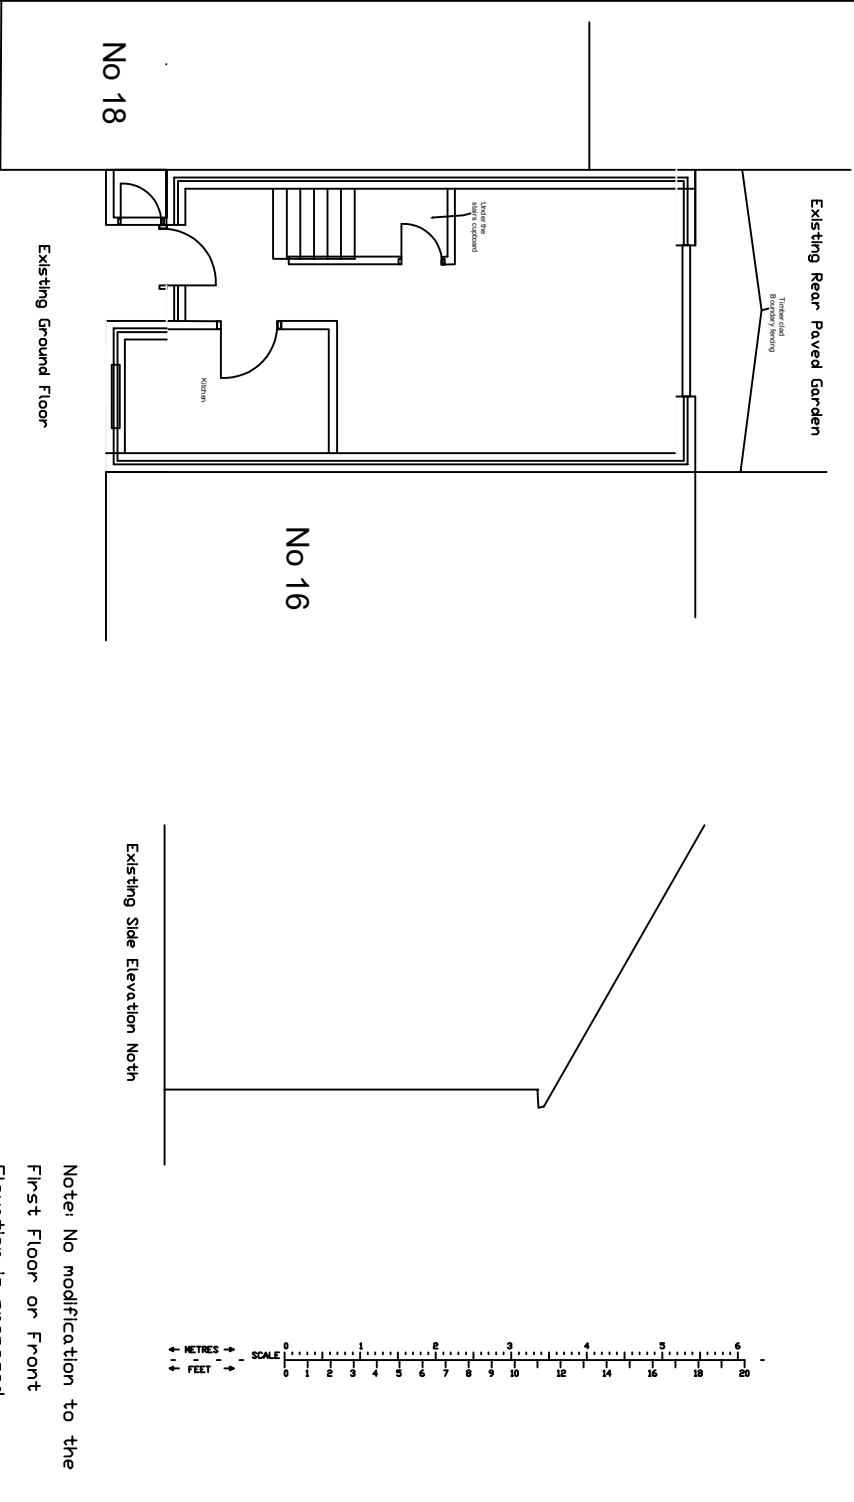

Note: No modification to the
First Floor or Front
Elevation is proposed

Rev: Description of Changes:		Drawn: MS	Date: 15-12-2025	Client: C/o Hillingdon Planning Authority		Postcode: UB8 2DE	Drawing Title: Ground Floor Plan- Existing	
B	Ground Floor Single Storey Rear Extension			Address: 17 Ratcliffe Close, Uxbridge, UB8 2DE		Date:	Drawing No: 12025/ITTESS/02	
Scale: 1:100							Drawn: MS	Option: -
								Rev: B

ITTESS Limited
203 WEST STREET
FAREHAM
HAMPSHIRE
UNITED KINGDOM
PO15 6EN
0777 999 6859